



ÁSYND VEGGJAR - NORD-AUSTUR

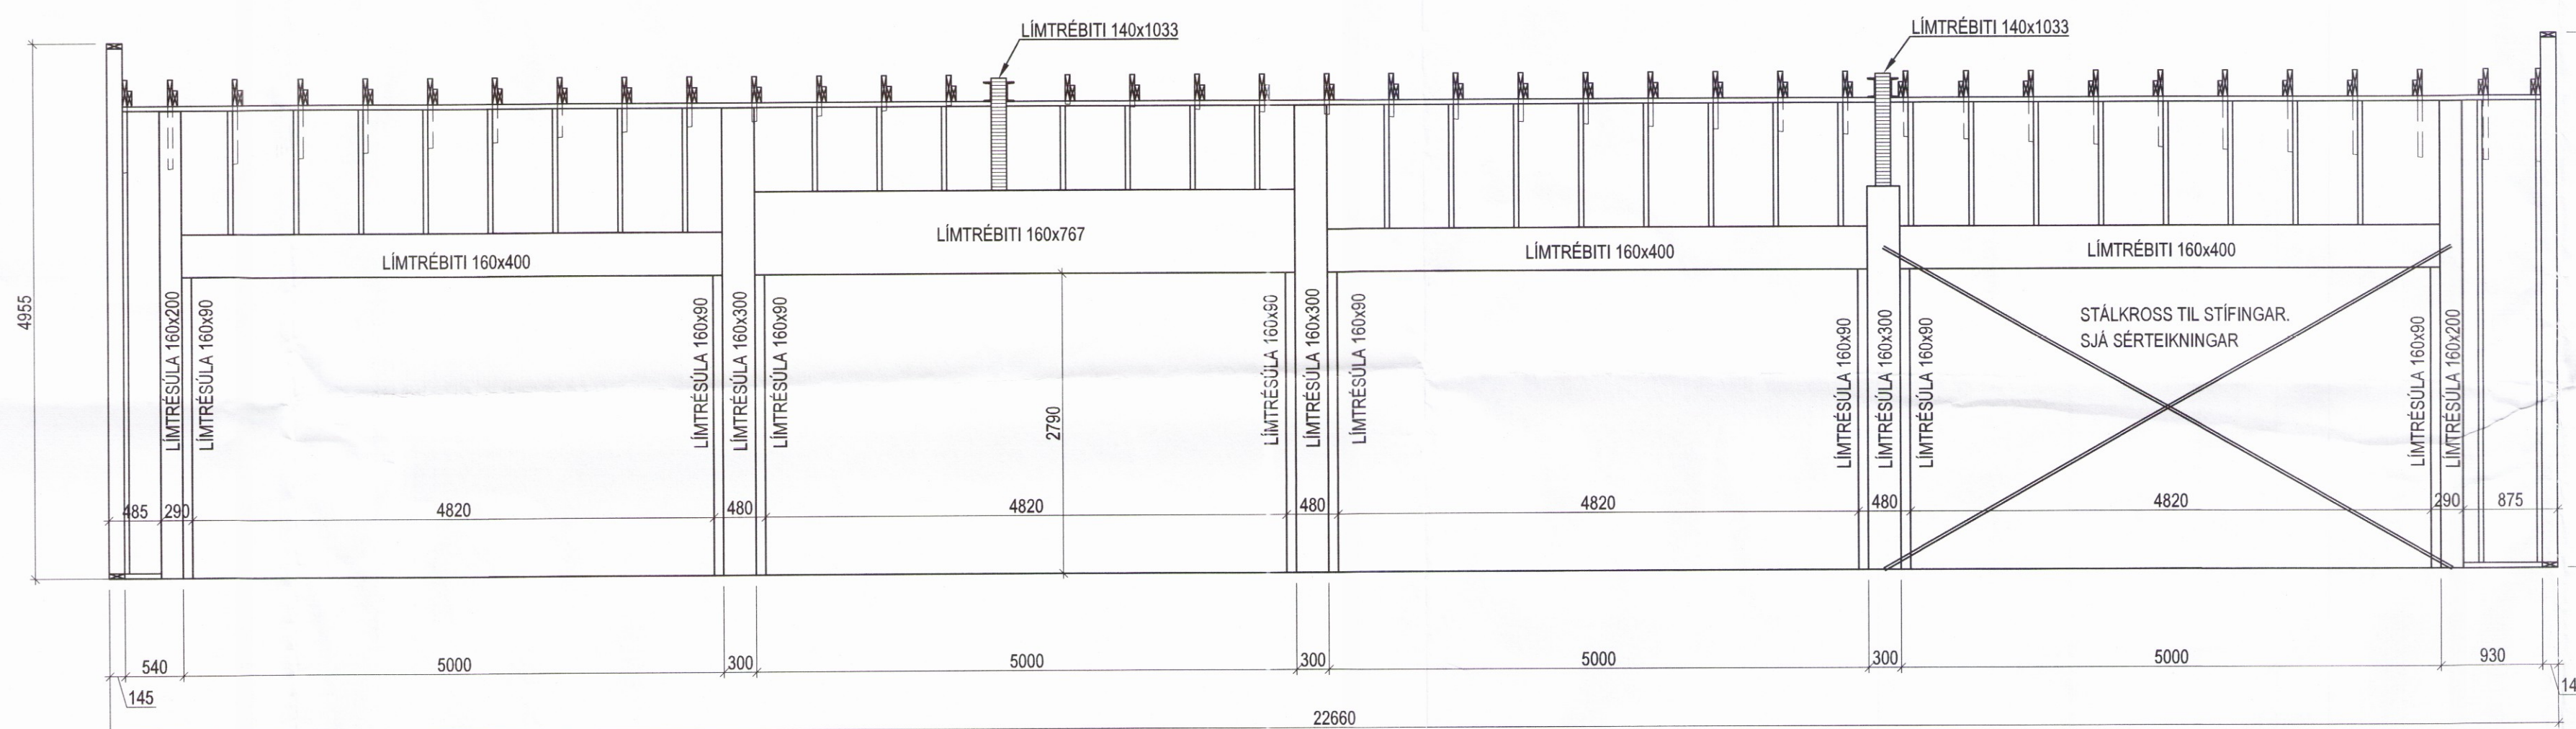

ÁSYND VEGGJAR - SUB-AUSTUR

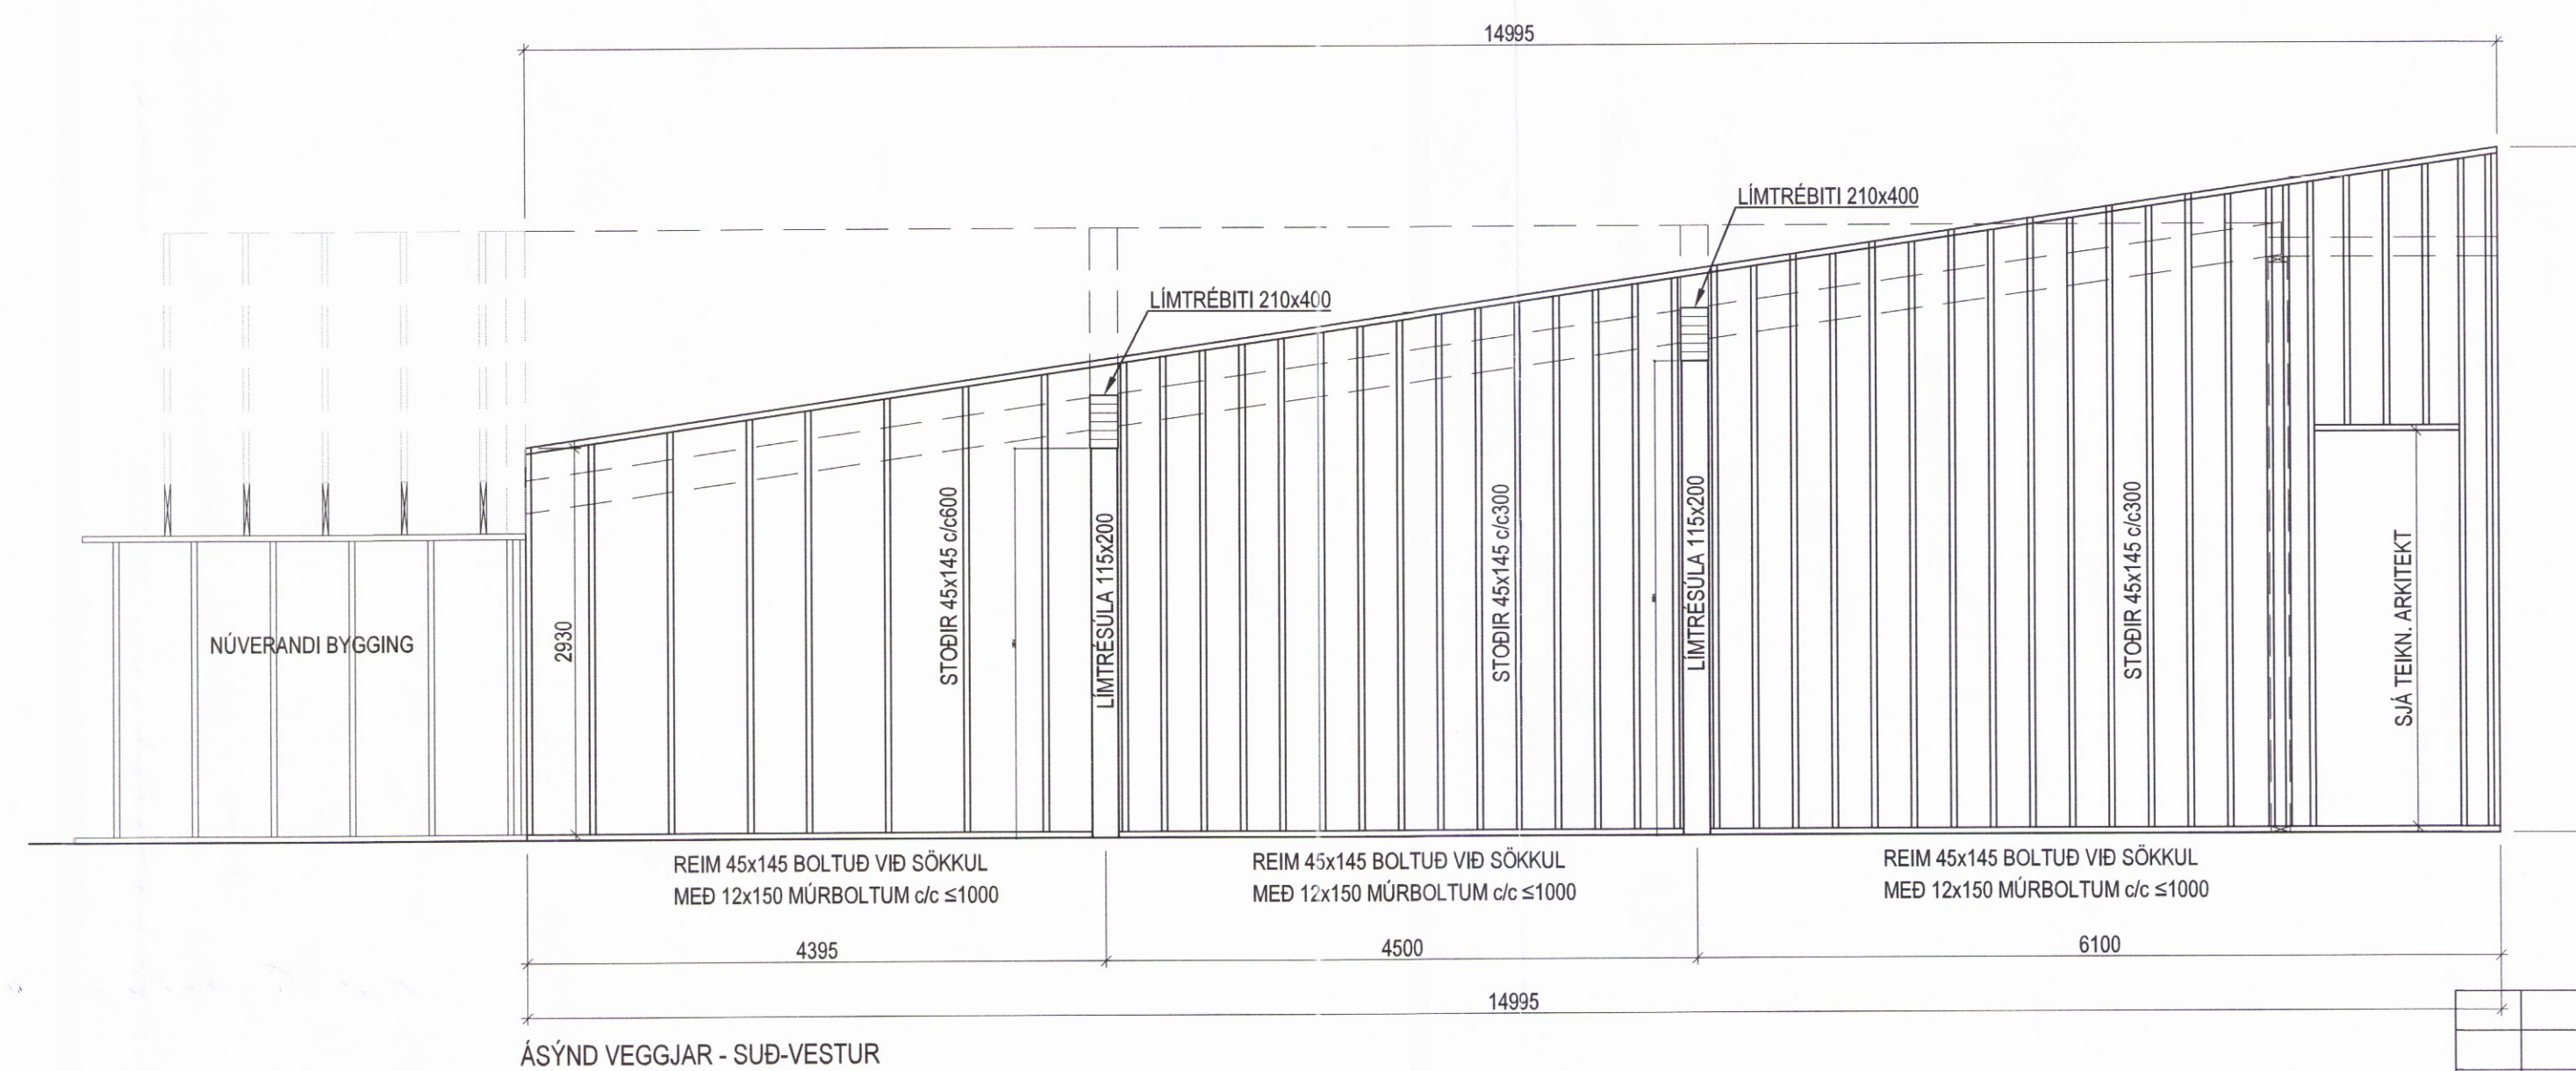

ÁSYND VEGGJAR - SUB-VESTUR

UTGÁFA	DAGL.	NAFN	SKRÁ	VERK NR.
		Jon E. Sigurbjörnsson	Burður	V 17-007
			DAGR.	TEIKN NR.
			13.03.2017	B 41

Gullfosskaffi, 801 Selfoss  
 Áfangi 2 í stækkun  
 Burðarvirki  
 Veggjaásýndir

3030