



Kjóastaðir II, Skemma


Samþykkt
3-1 JAN. 2006
Hilmar Þorsteinsson
Byggingarfulltrúi uppsveita Amessýslu

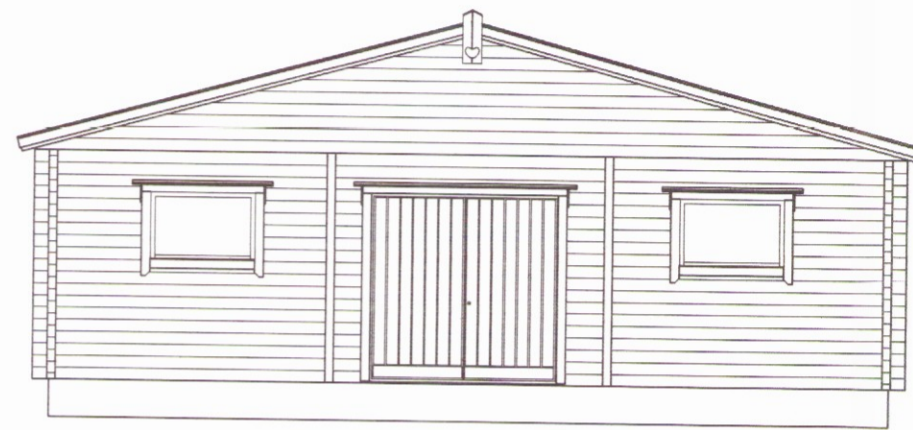


Norður

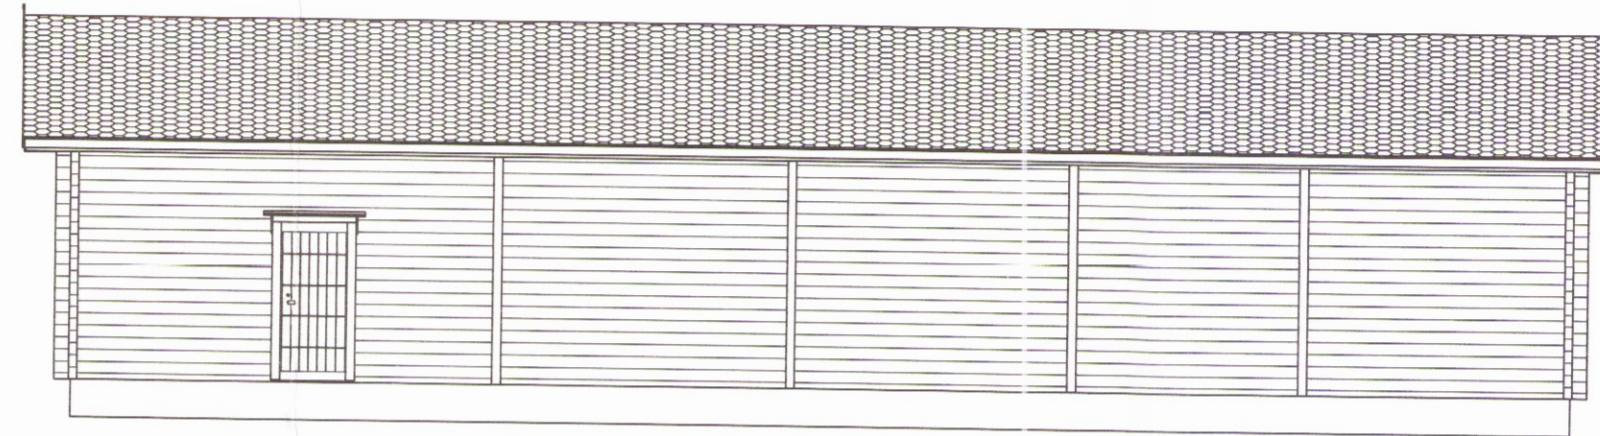

Austur

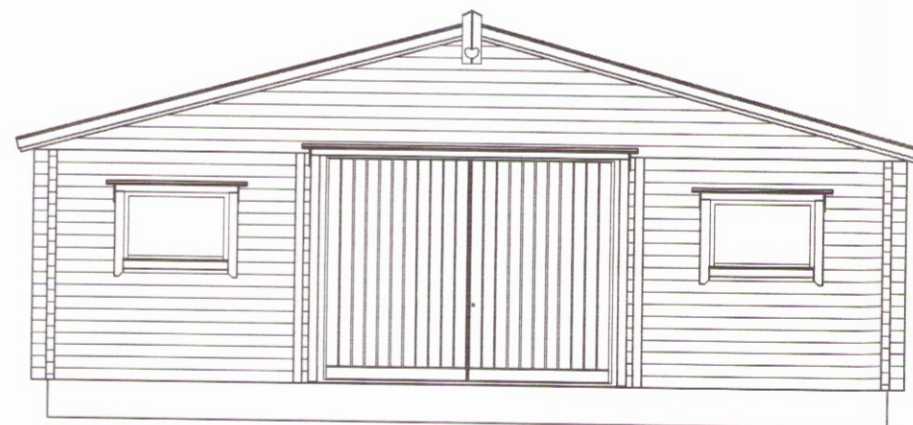

suður

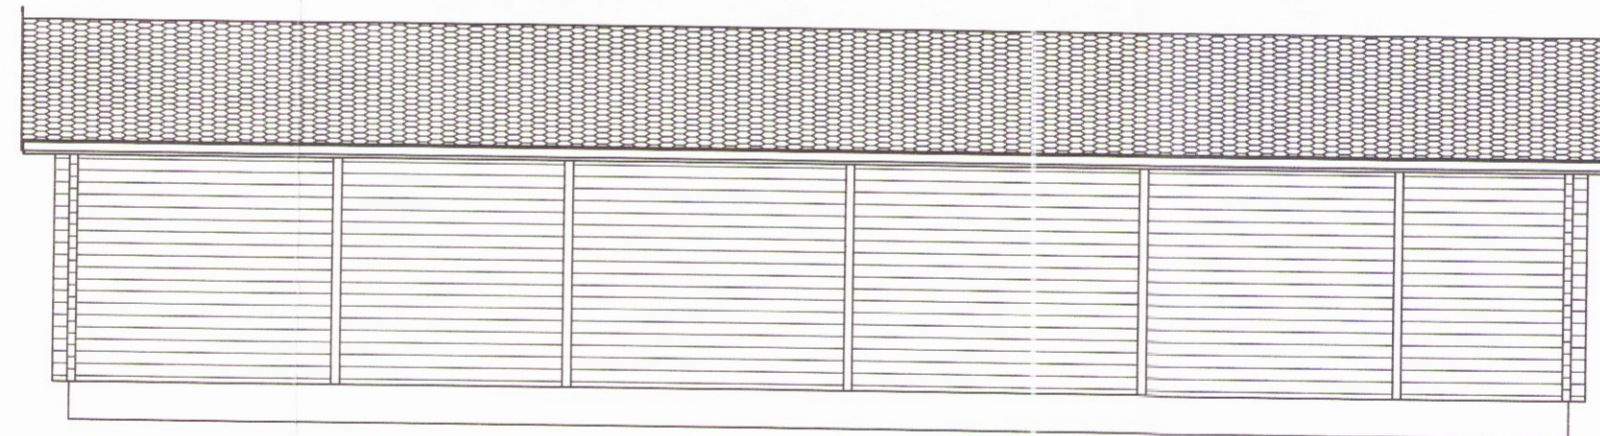

Vestur

DAGS:	BREYTING:	SAMP:
A		
B		
C		
D		
E		
F		
G		

VERKEFNI: **KJÓASTAÐIR II
BLÁSKÓGABYGGÐ**

TEIKNING: **ÚTLIT**

DAGS/TEIKNAD: 25.1.2006 / KB

SIGN: *[Signature]*

BREYTING:

ARKITEKTASTOFAN AUSTURVÖLLUR
HÁTEIGSVEGUR 3 105 REYKJAVÍK arkaust@mmedia.is FAX: 552 2610

BJARNI MARTEINSSON KRISTJÁN BJARNASON KJARTAN JÓNSSON
ARKITEKT FAl s: 552 2565 BYGG.FR. BFI s: 698-6930 INNANH. ARK. s: 552 8660
Kl: 301242-2129 Kl: 120369-5473 Kl: 250146-2139

MÆLIKV: 1:100

VERK NR:

TEIKN NR: **A-2**

3044