
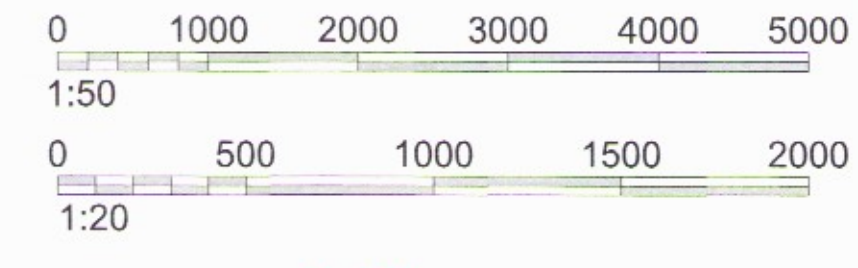
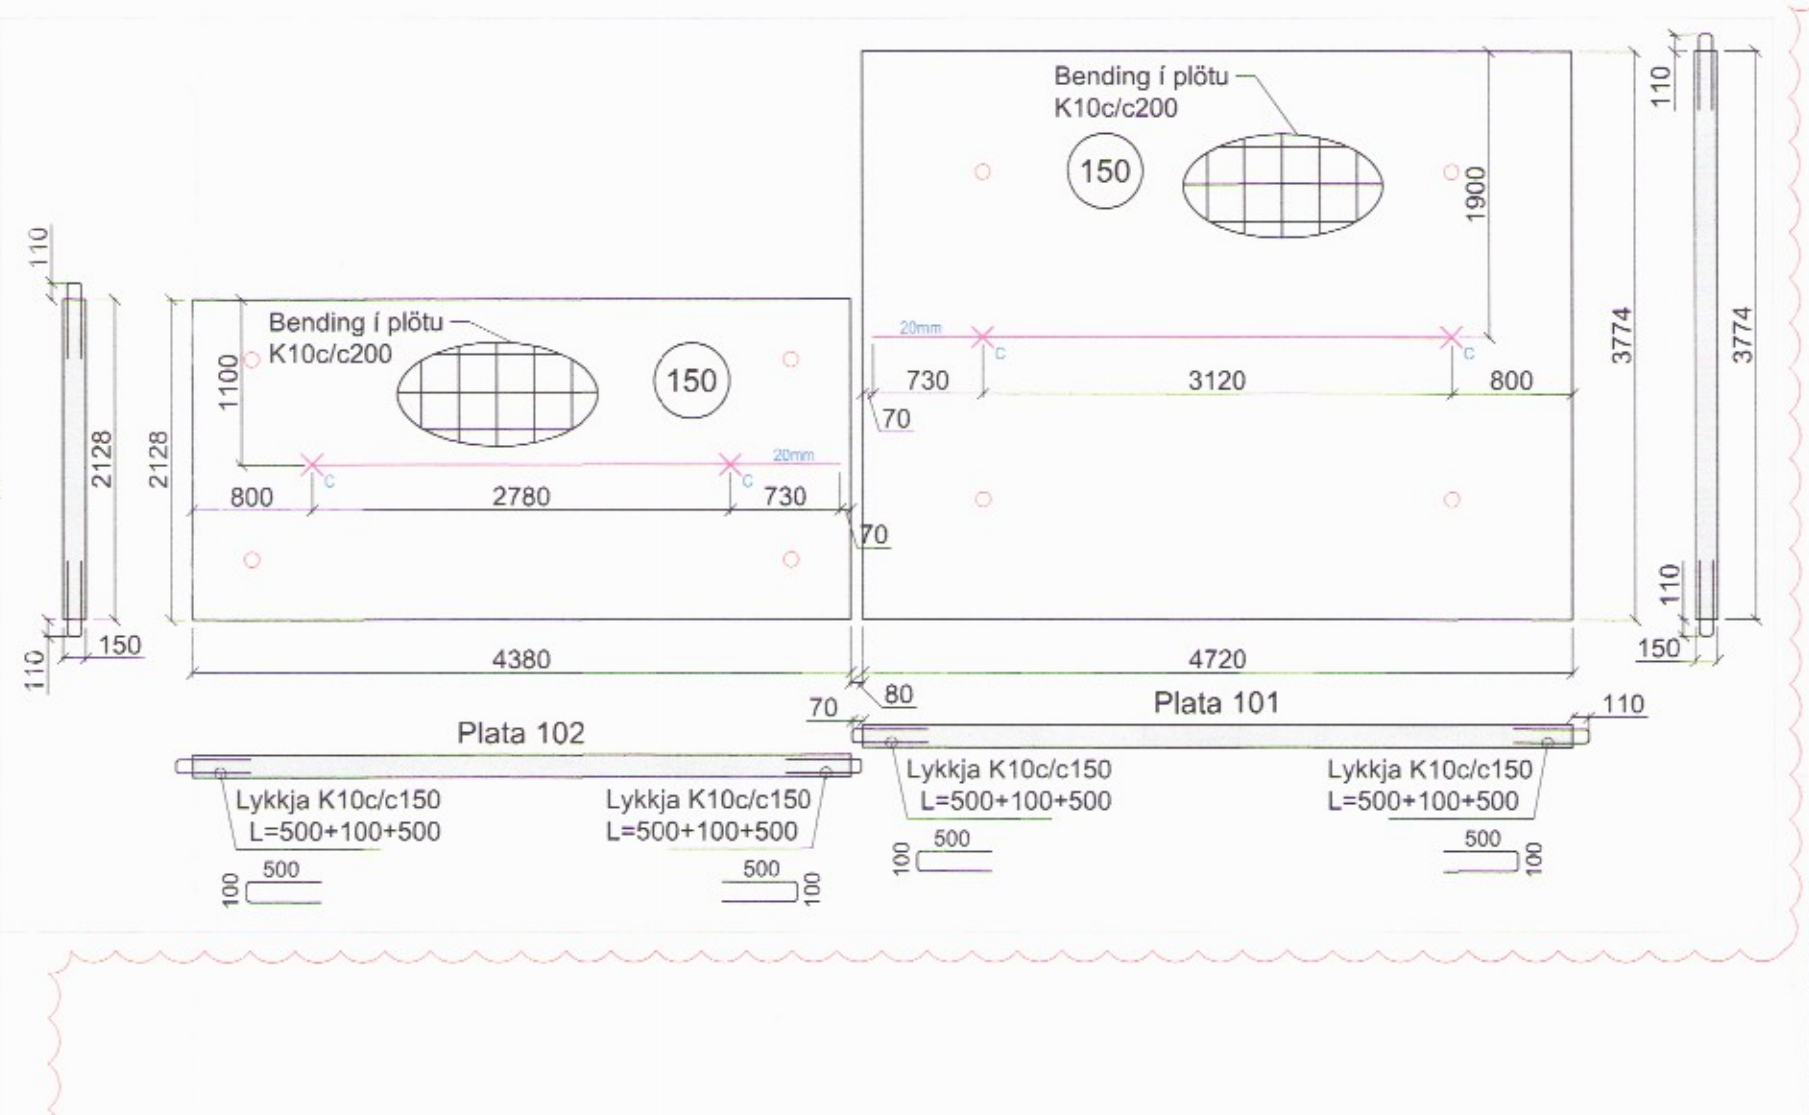
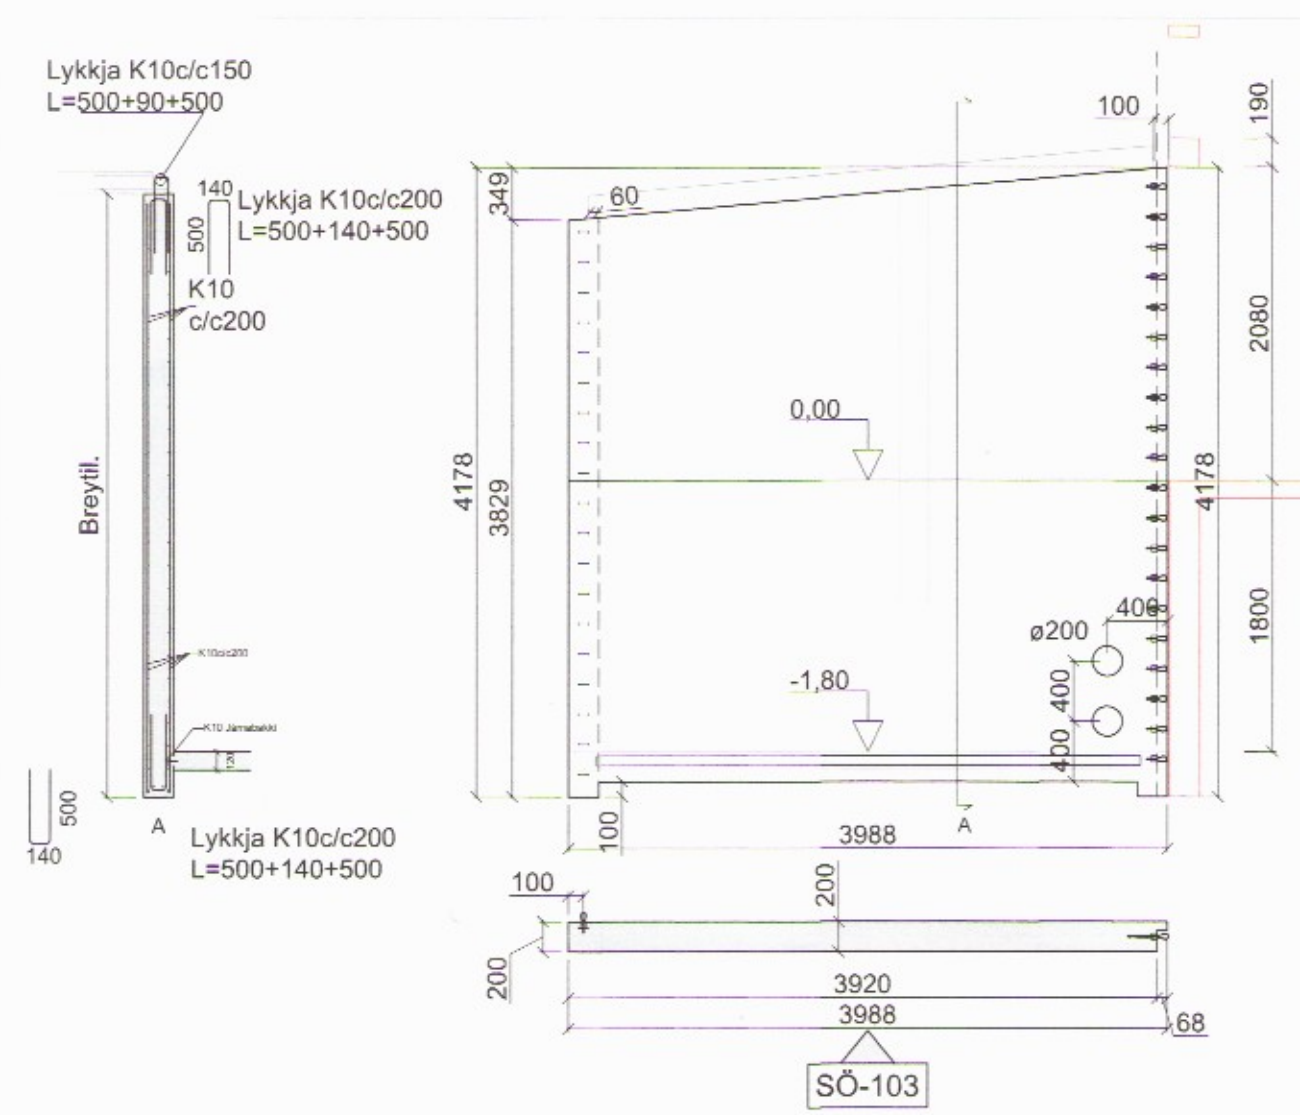
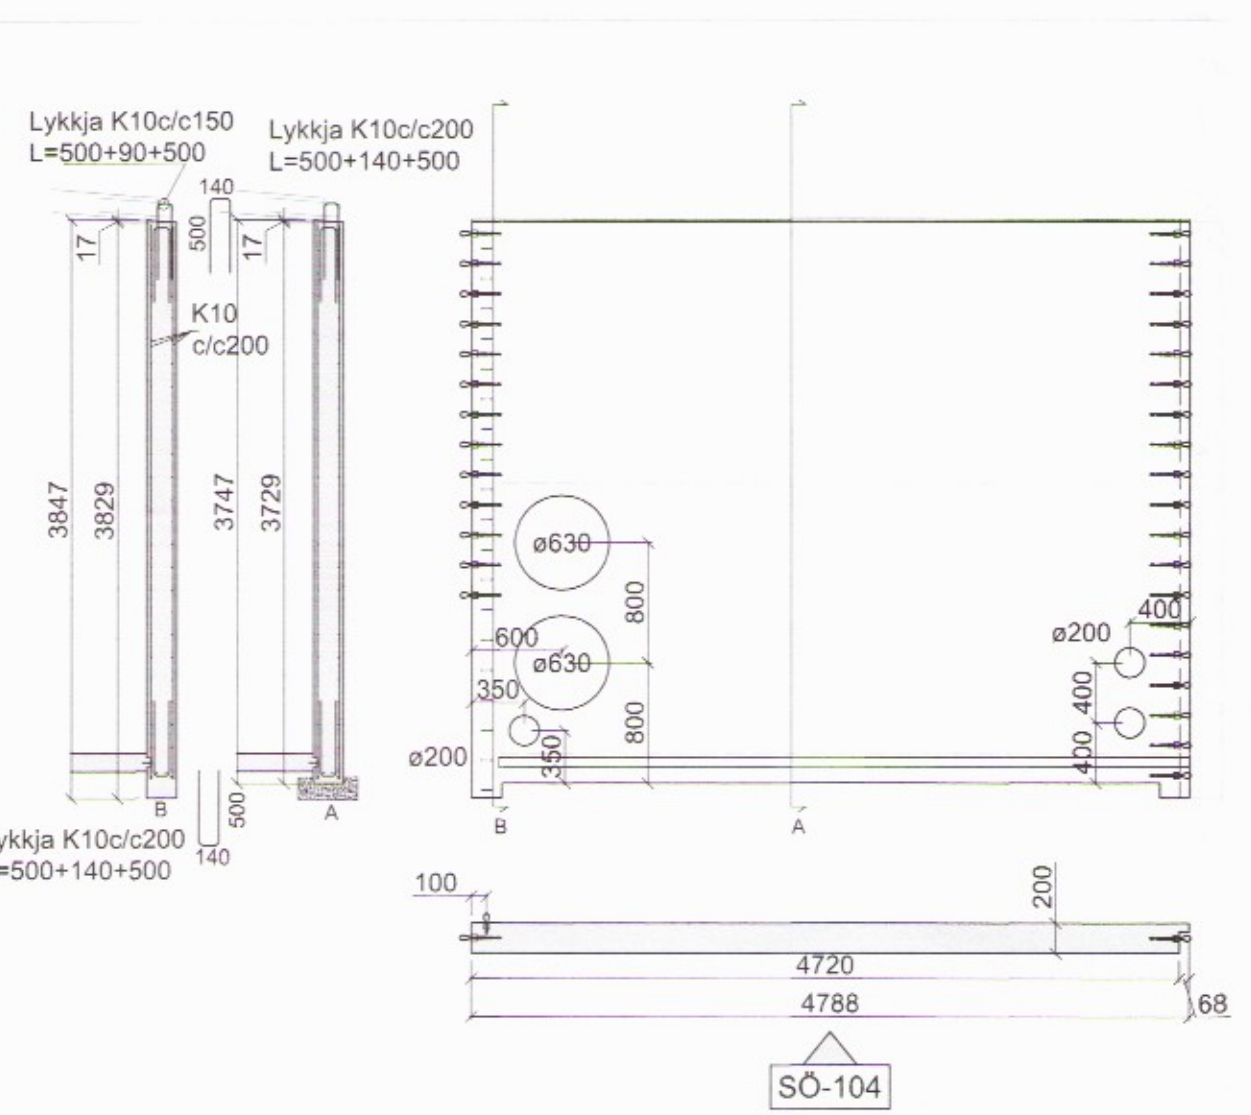
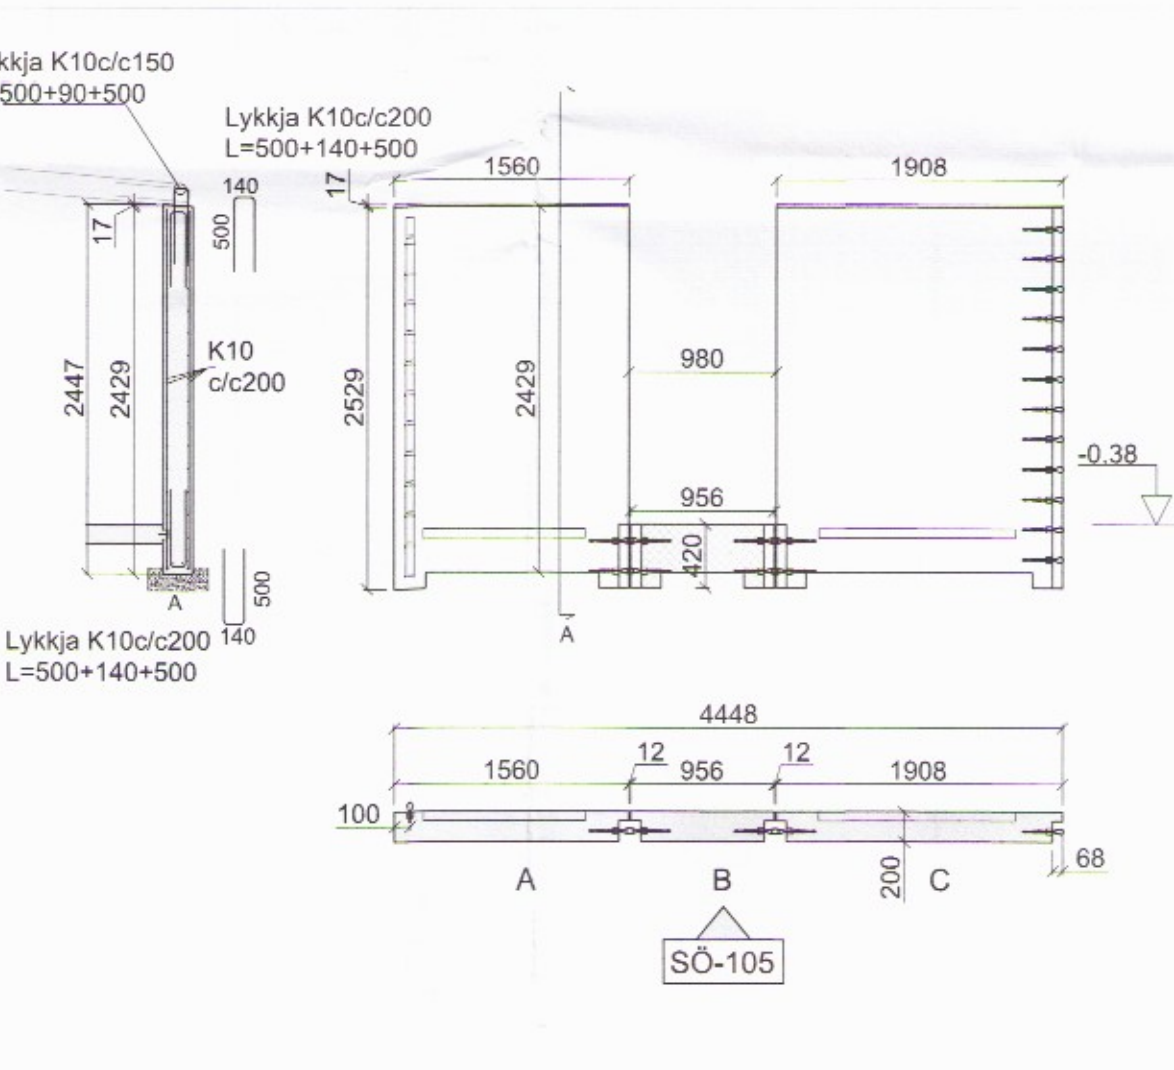
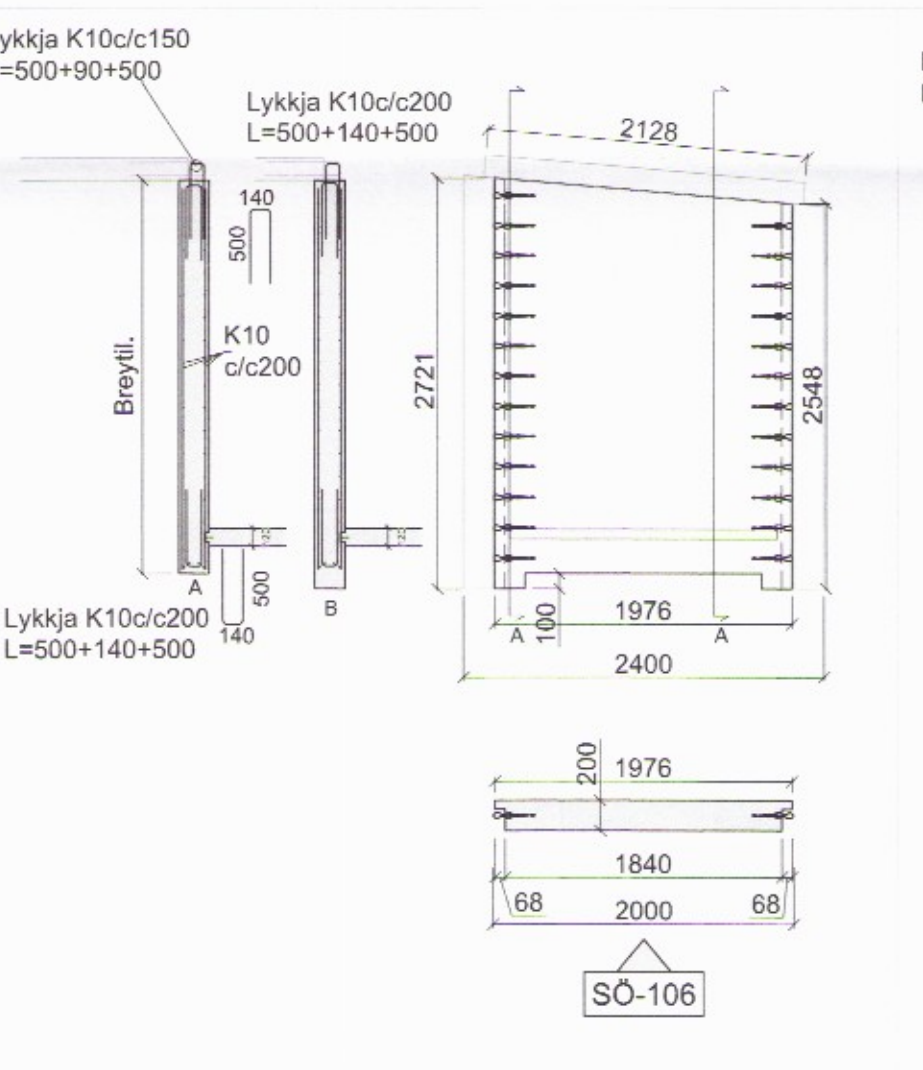
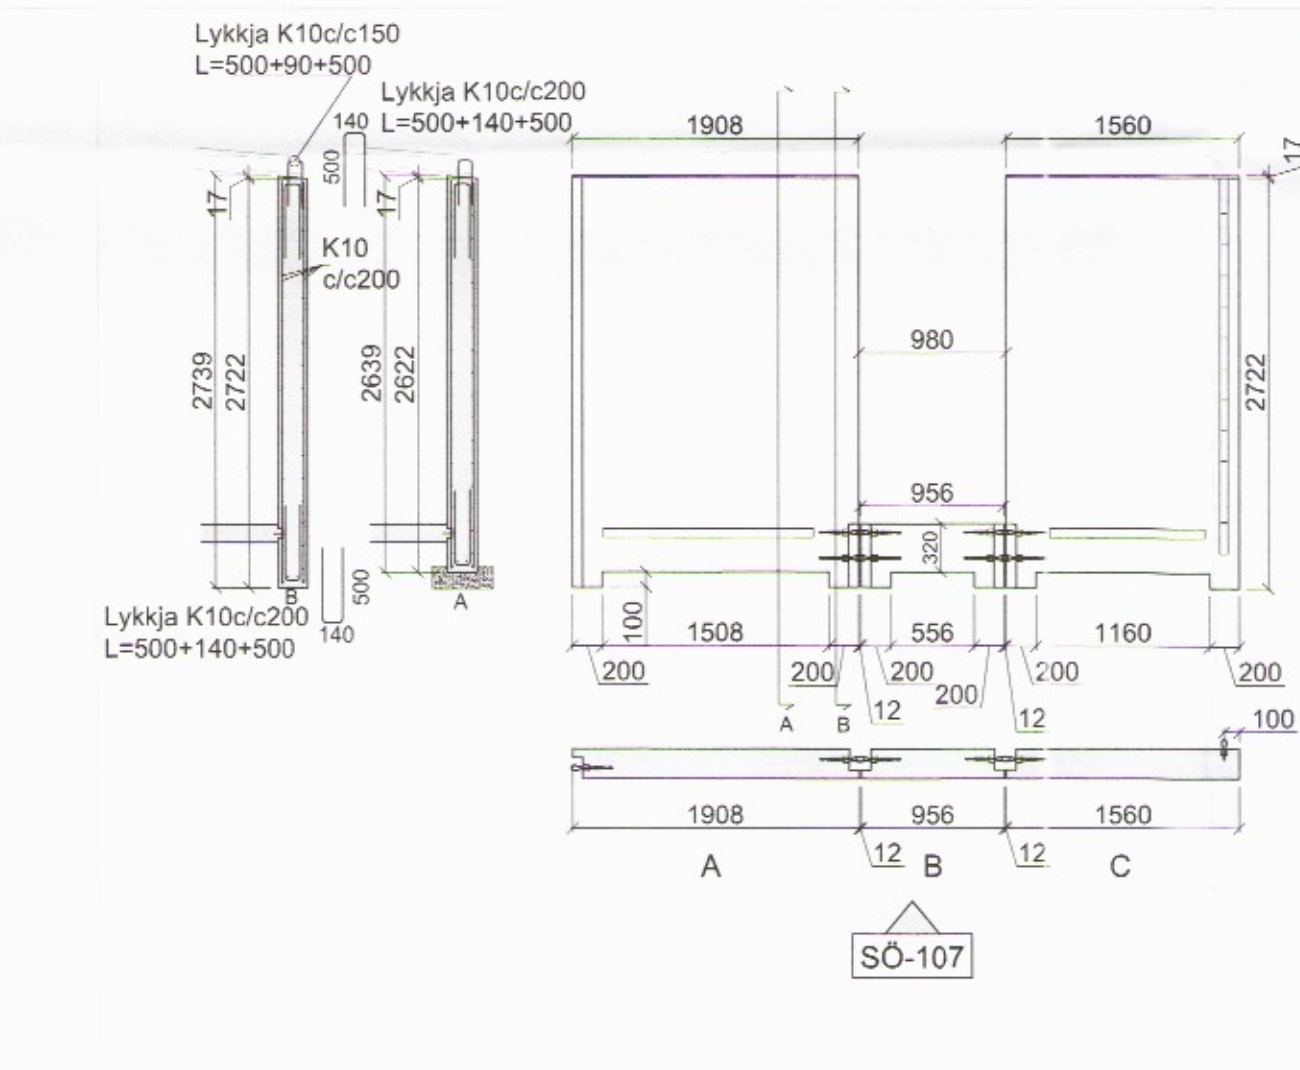
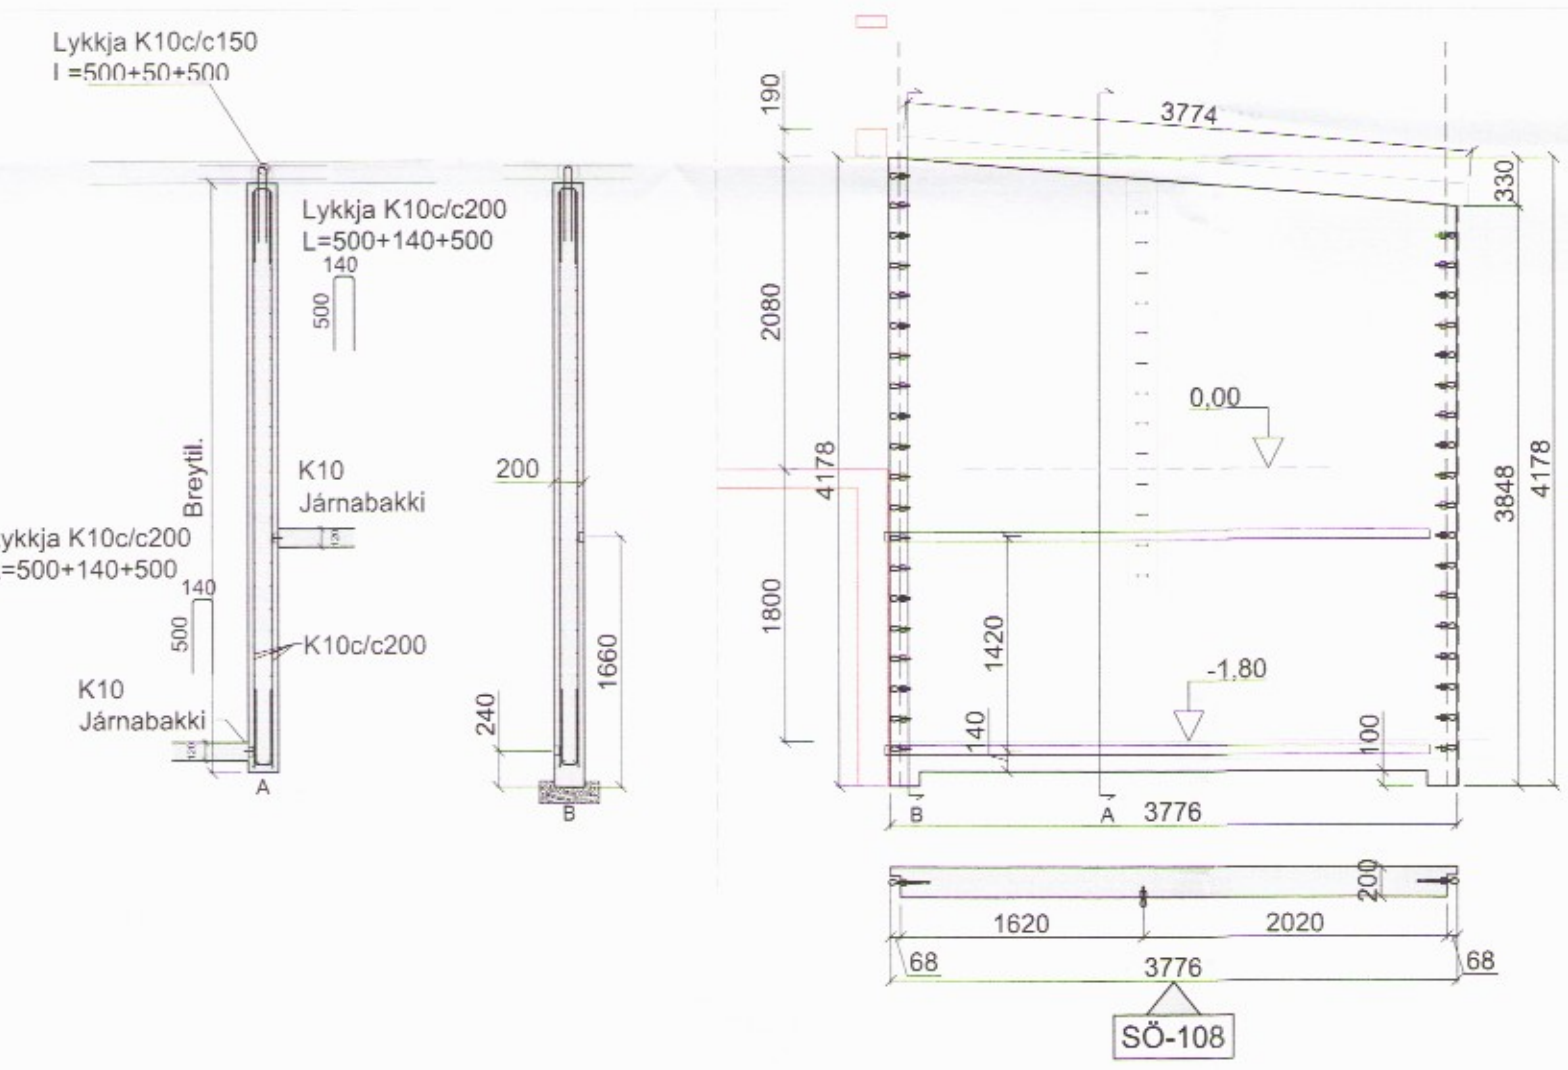
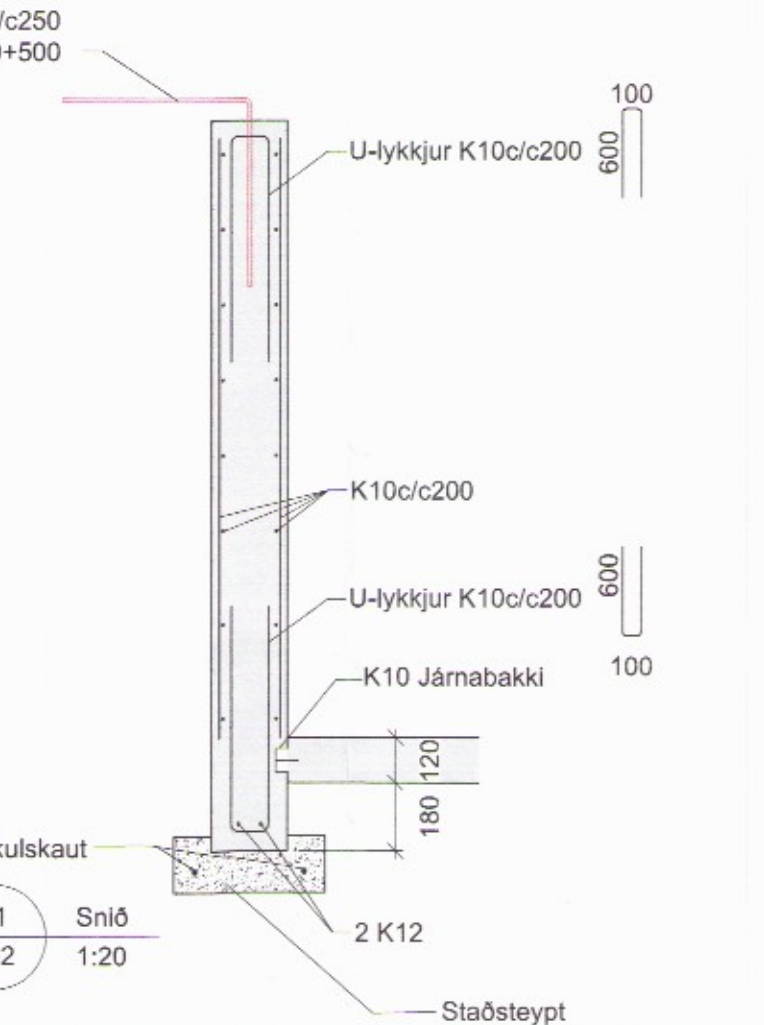
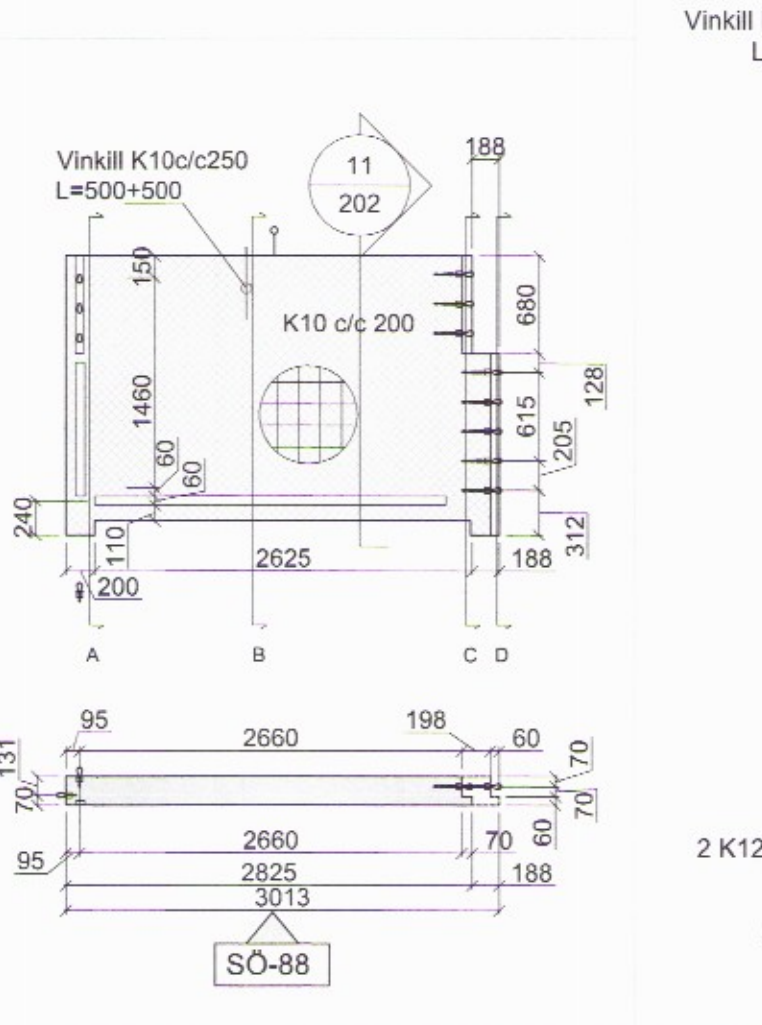
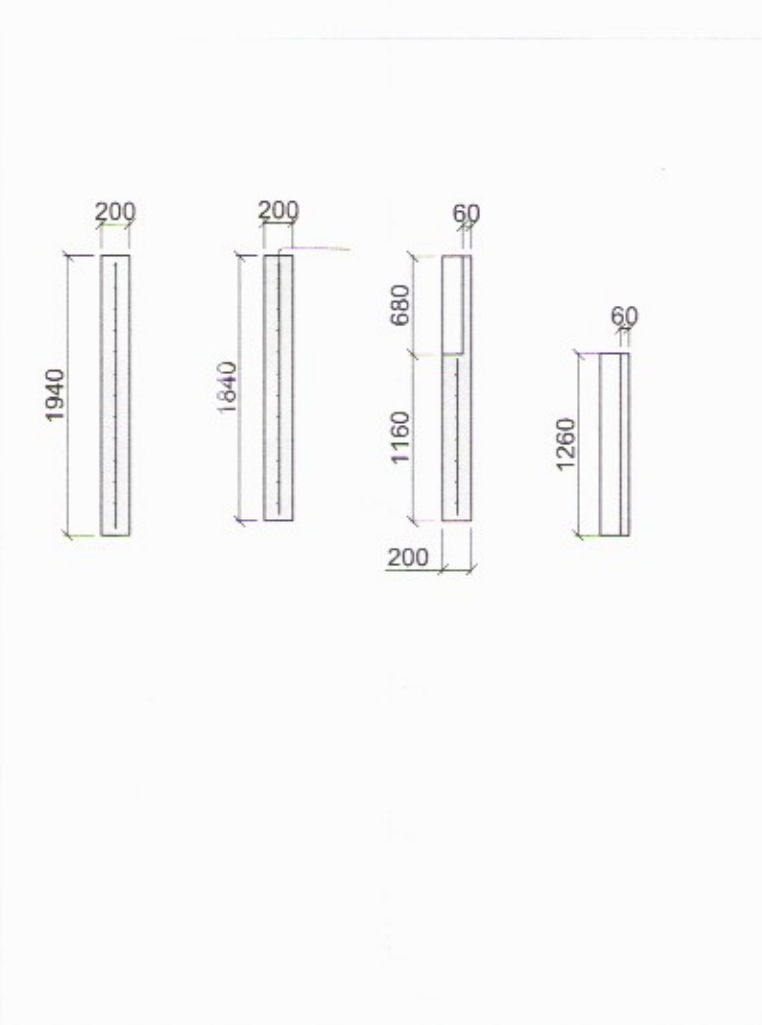
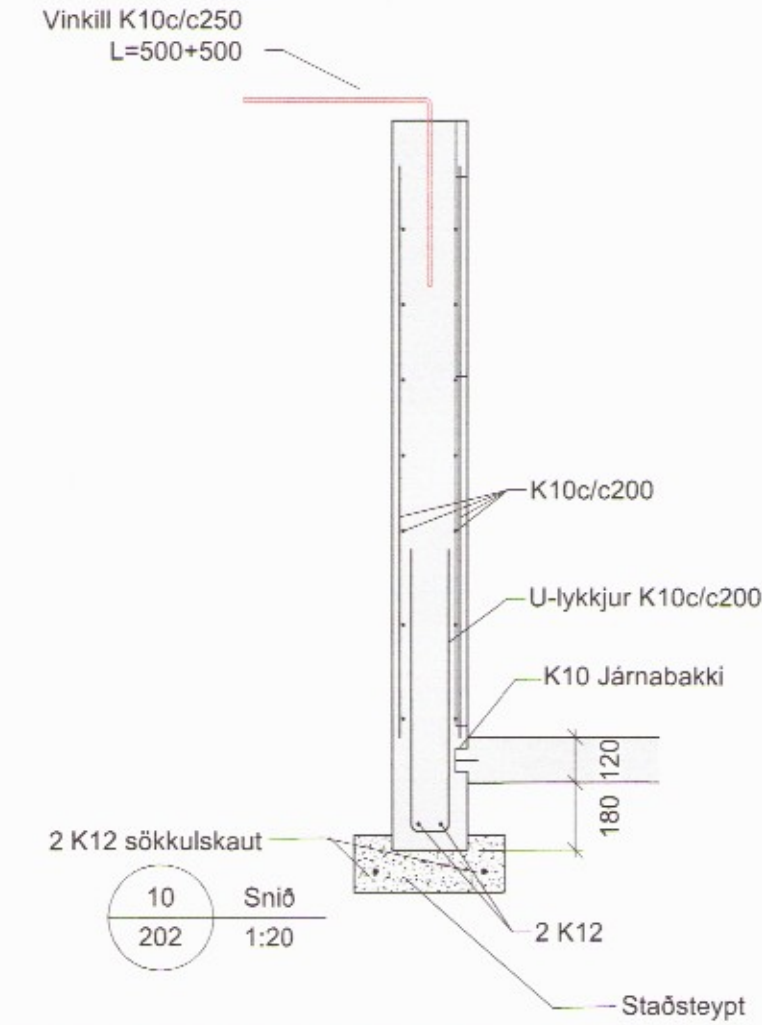
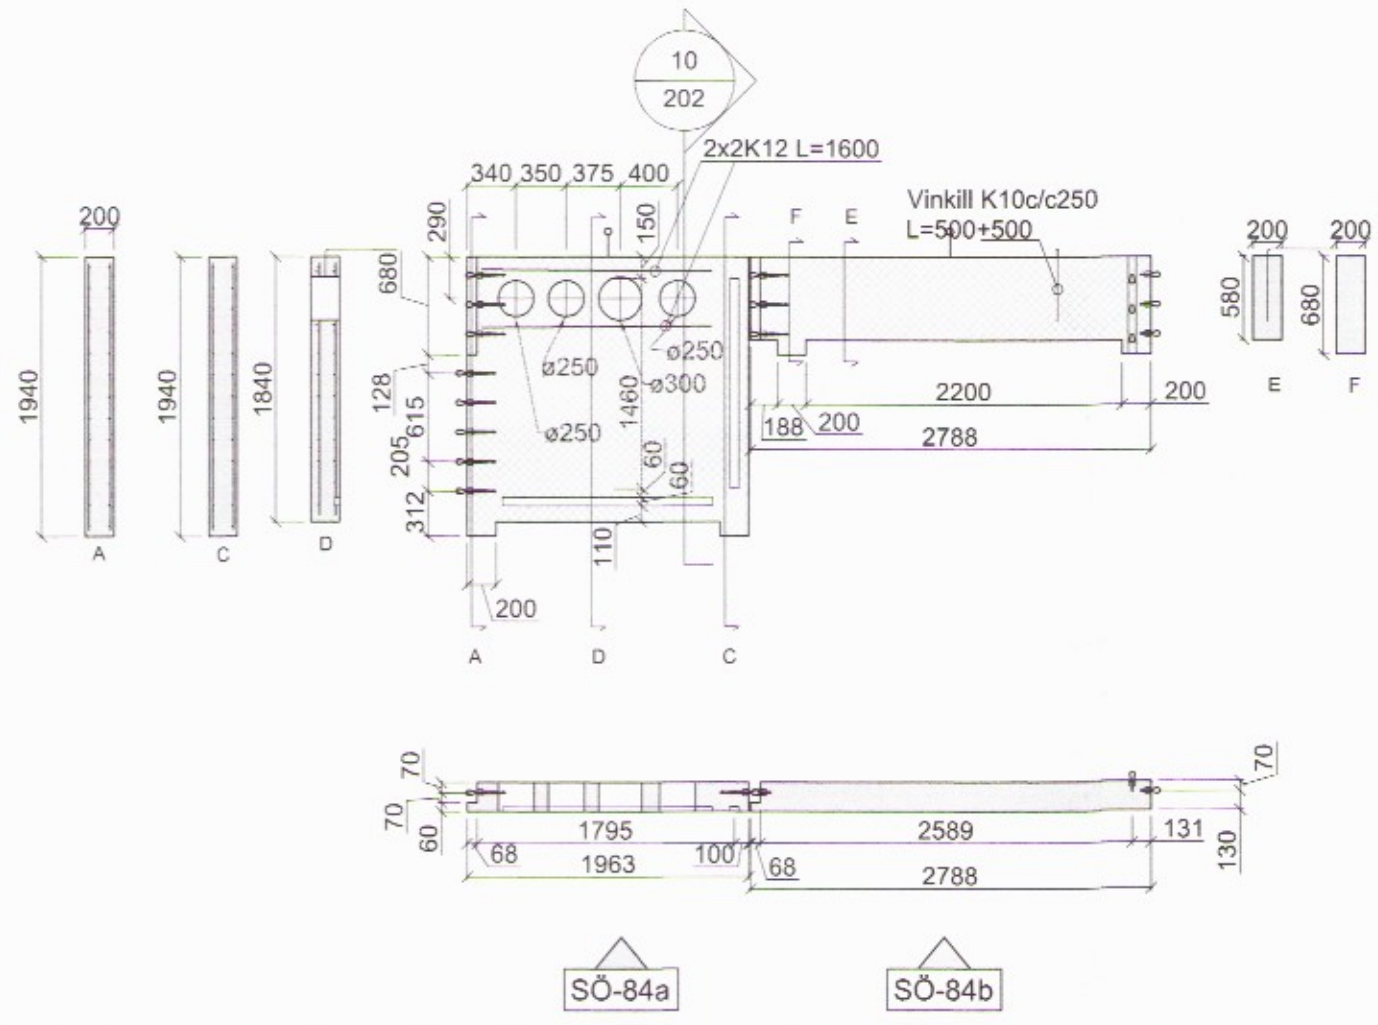


Dags:	Nr:	Breytingar:	Samp:
14.06.2017	A	Einingu OS-84 breytt í tvær: SO-84a & SO-84b.	
05.07.2017	B	Einingar fyrir tækni/sörprými.	
01.10.2017	C	Málsetningar lagtarðar.	

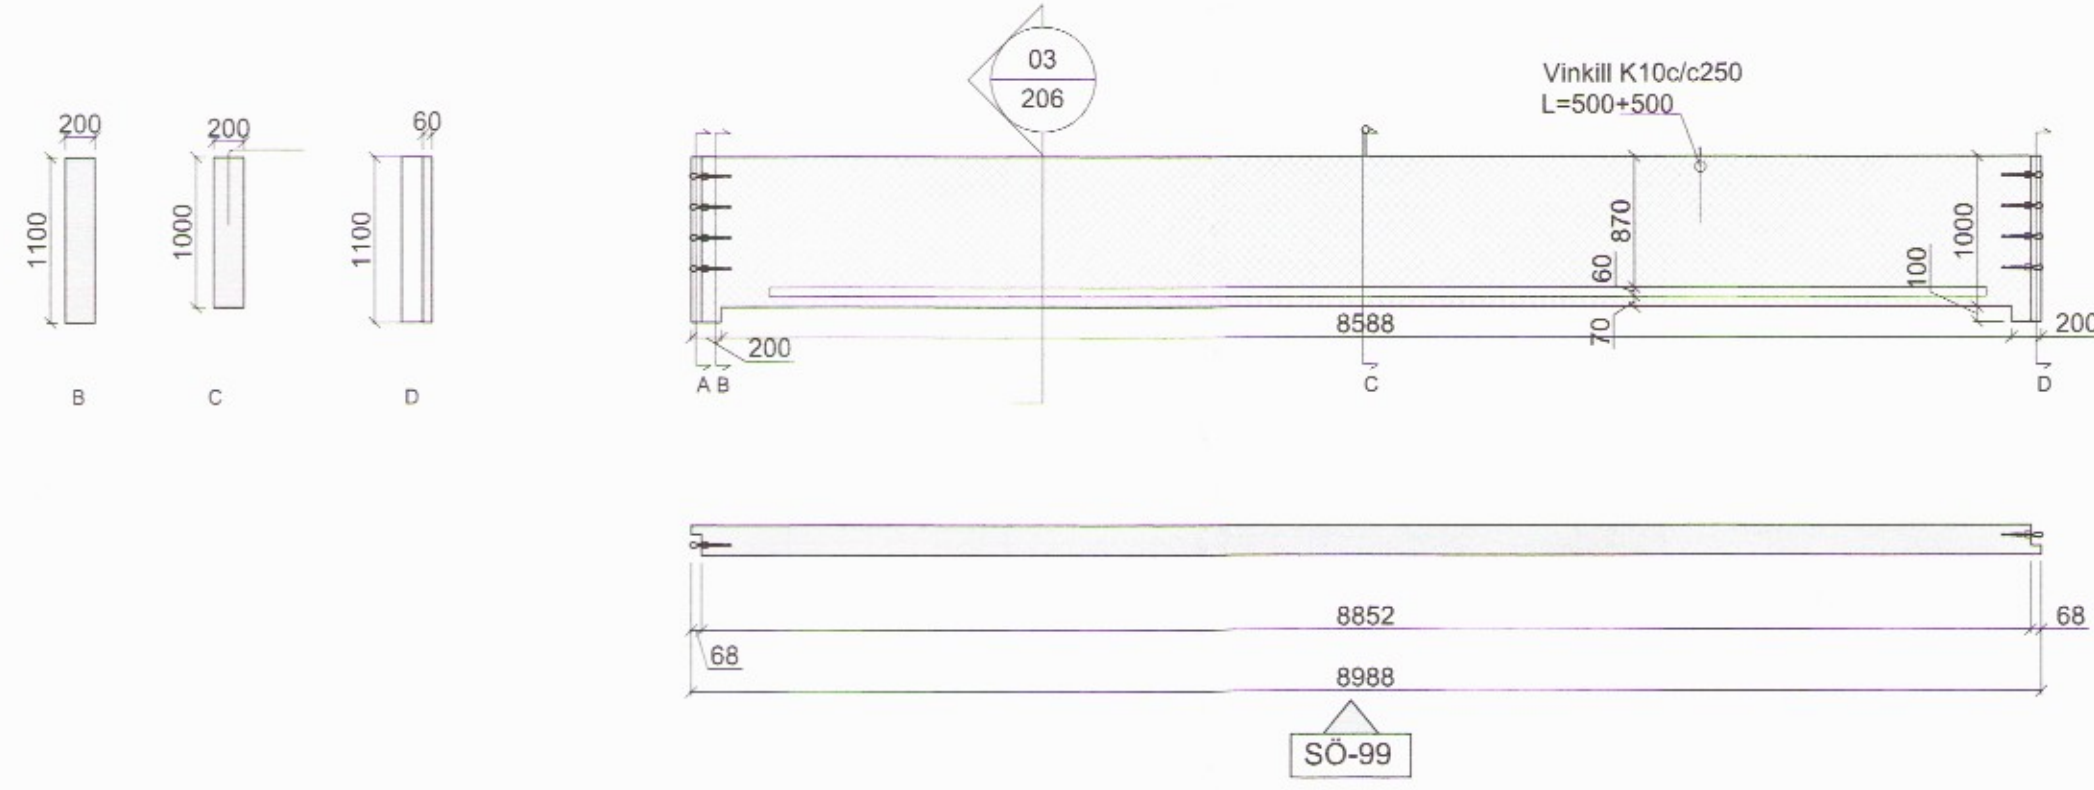

VERKHOF EHF

Felldalur 26 • 108 Reykjavík • Sími: 517 9050 • Netfang: verkhof@verkhof.is

Hélli veitir:	Hótel Hnaus Flóa	Hönnuðir:	Svarar M. Sigurjónsson 110667-5149 Byrgvin Ó. Sigurjónsson 110661-0279	Dagur:	08.06.2017
Hélli teikningar:	Burðarvirki: Undirstöður - Einingar	Sampykkt:	Baldur Ó. Svavarsóttur 120202-5149	Veiknúmer:	201
Hannaf:	BÓS/SMS	Teknifst:	bds/sms/atp	Málverk:	16-106
Yfirsk:	BÓS	Utgáf:		Tekni.nr.:	1:50/20
					207