



Vesturhlíð Mkv. 1:70

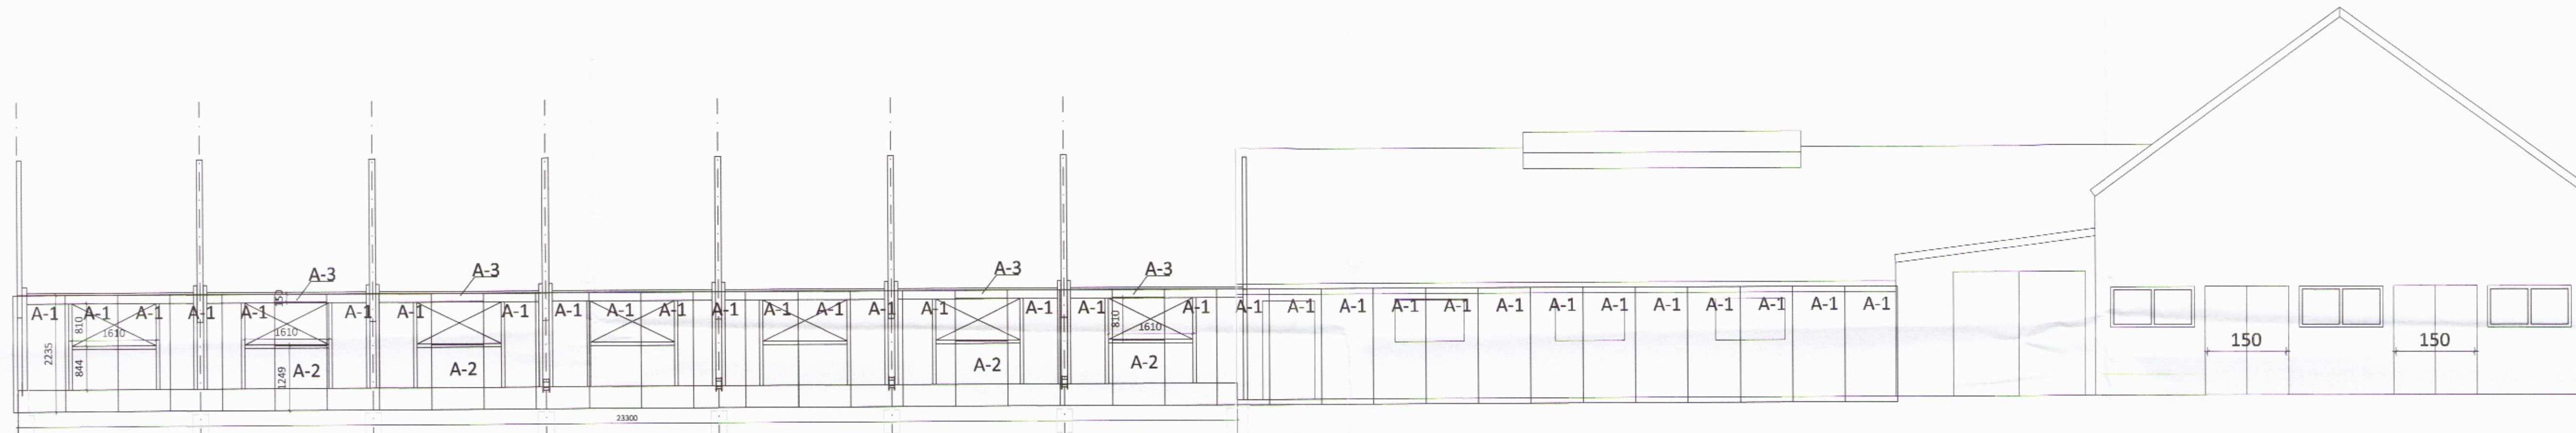

Austurhlíð Mkv. 1:70

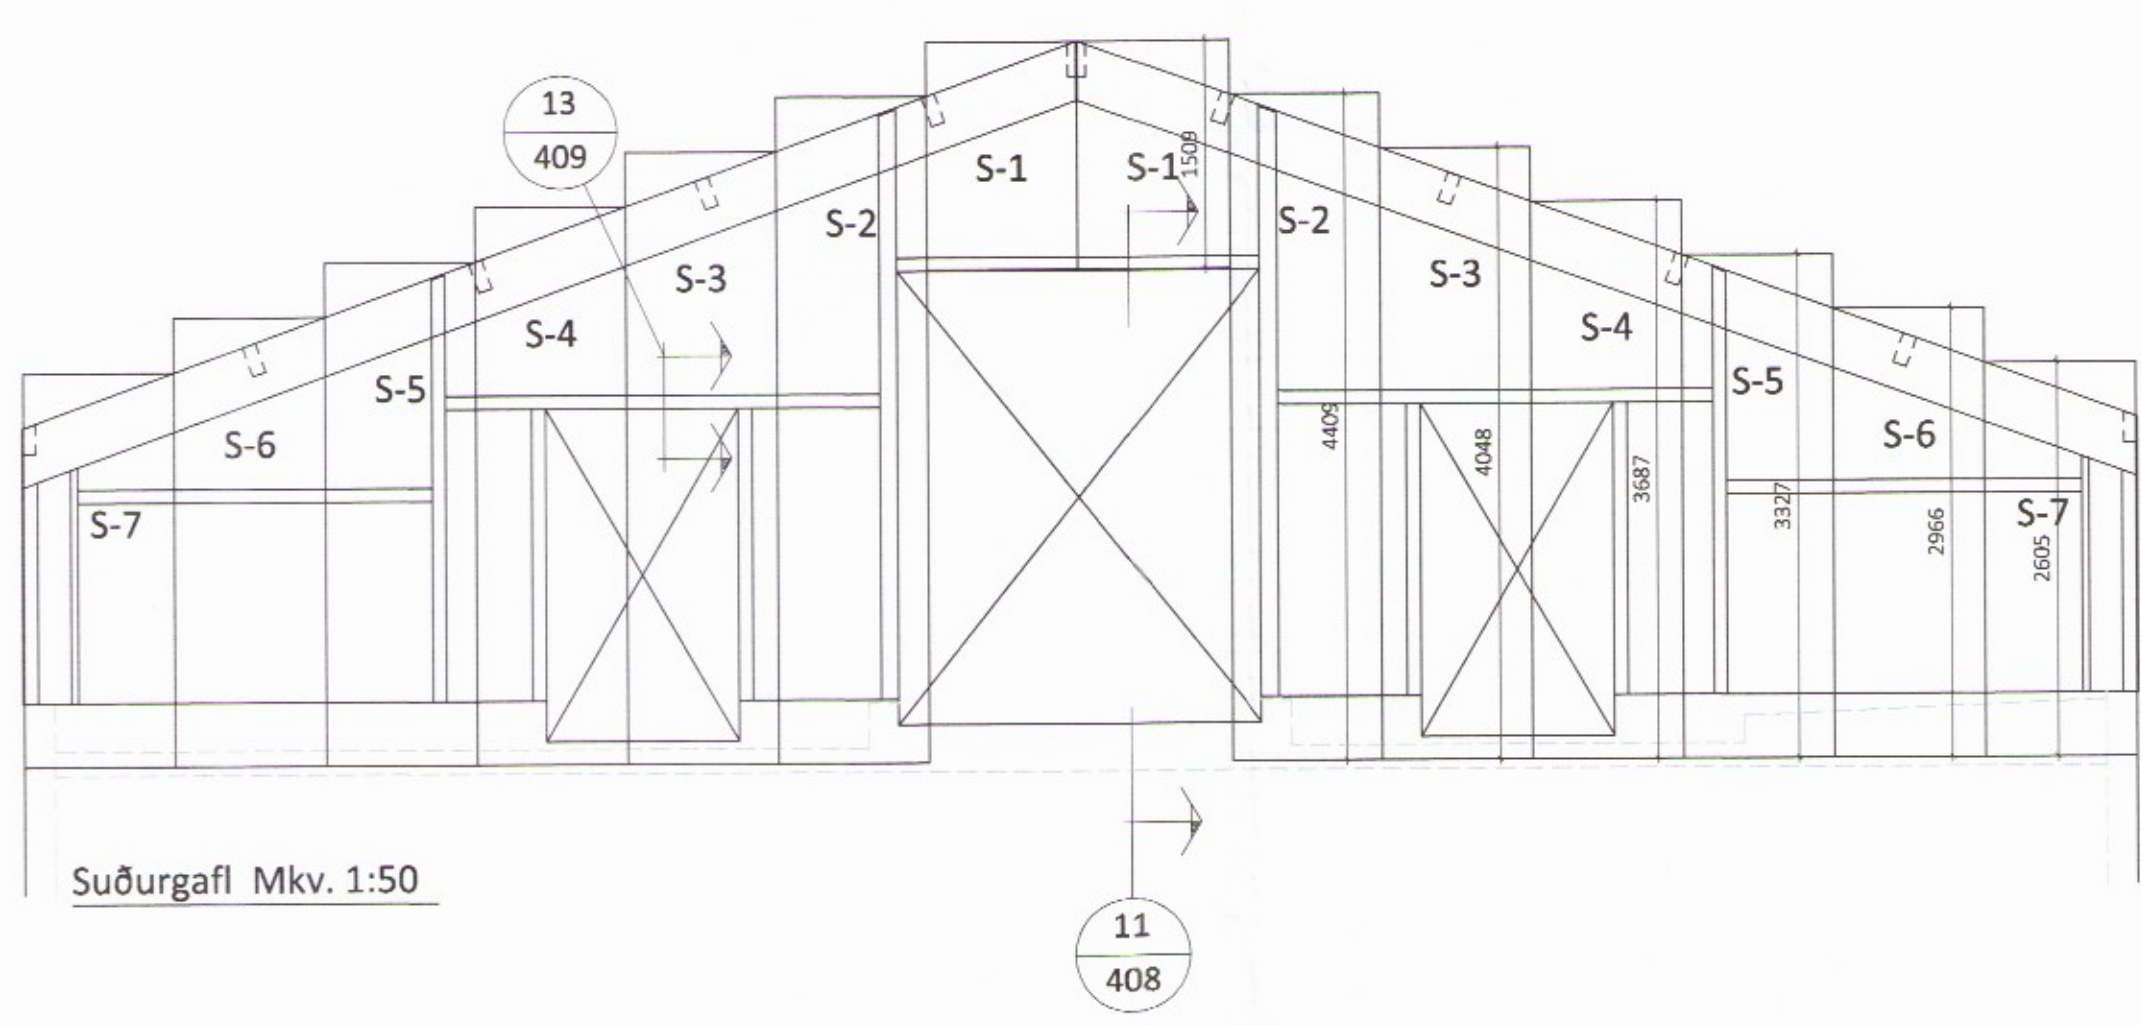

Suðurgöfl Mkv. 1:50

ÖLL AFNÖT OG AFRITUN TEIKNINGAR AD HLUTA EDA Í HEILD ER HÁÐ SKRIFLEGU LEYFI LÍMTRÉ VÍRNET EHF.

Númer	Dags.	Skýring breytingar	Br. af
	MKV. 1:70, 1:50	DAGS. 13.09.2017	VERKNR. DL17 01G
TEIKN. BRÓ	REIKN. BI	YFIRF. BI	UTGÁFA NR. 1
HEITI VERKS: Kópsvatn 1, Hrunamannahr.	NAFN HÖNNUÐAR Bjarni Ingi Bergsson byggingatæknifræðingur B.Sc. kt. 030861-2729 - bjarni@limtrevrnet.is		NR. TEIKNINGAR <b>404</b>
HEITI TEIKNINGAR Fjósniðbygging Ásýndir	ÁRITUN HÖNNUÐAR <i>Bjarni Ingi Bergsson</i>	DAGS. ÁRITUNAR 13.09.2017	DAGS. ÁRITUNAR <i>Helga Þ.</i>
	ÁRITUN SAMRÆM. HÖNNUÐAR		