




Stálfesting NS1 90x180 Mkv. 1:2

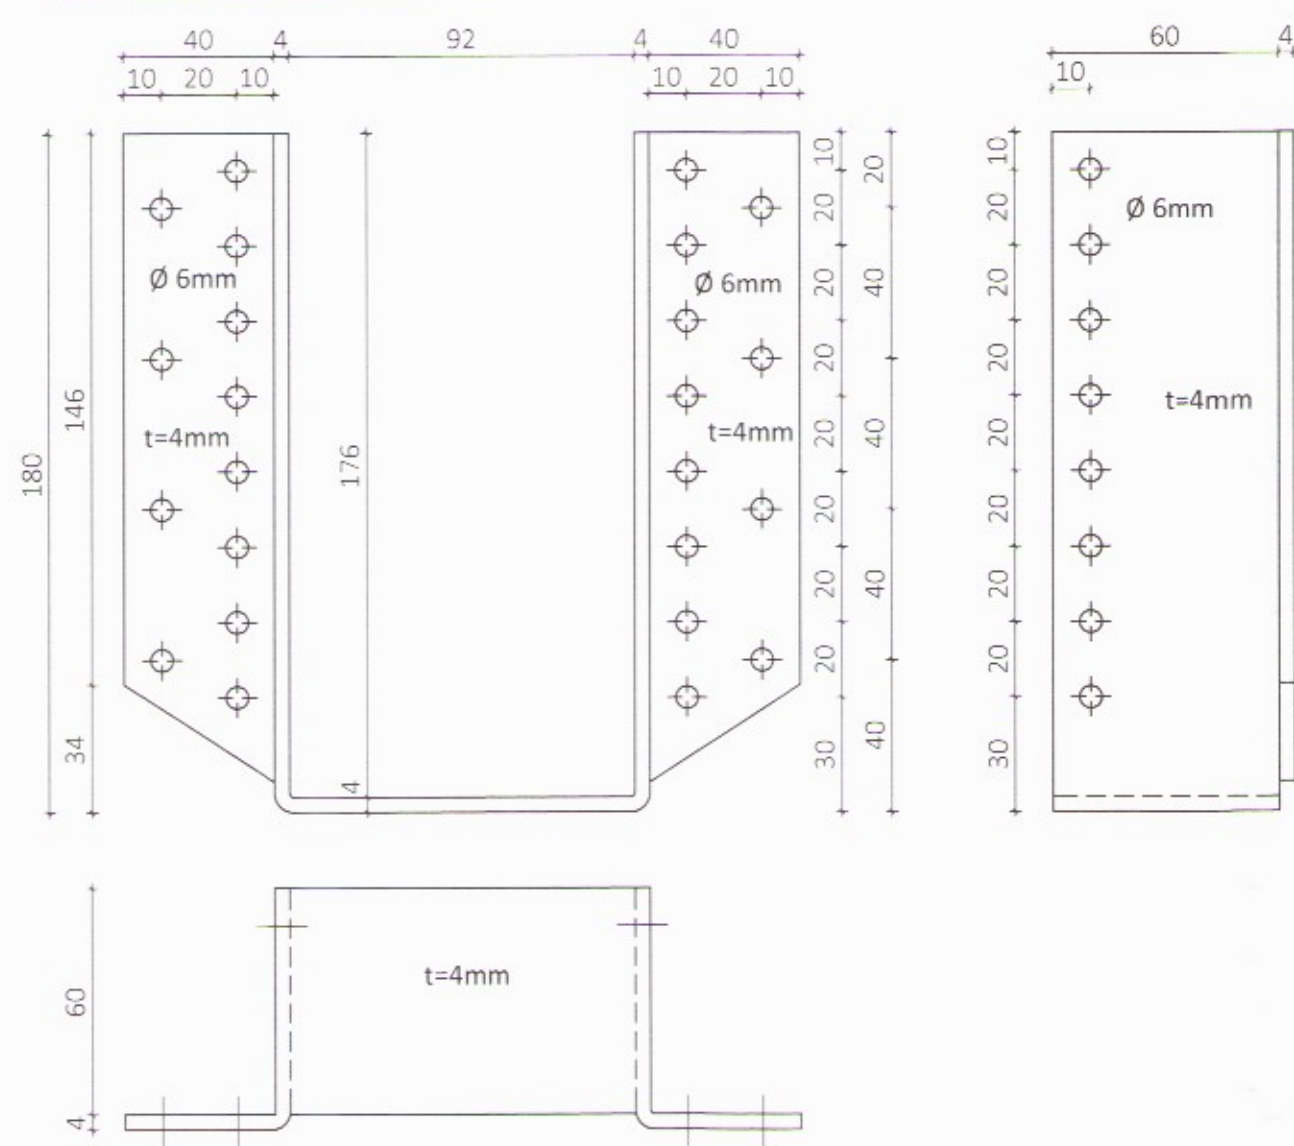


Stálfesting NS4 115x180 Mkv. 1:2

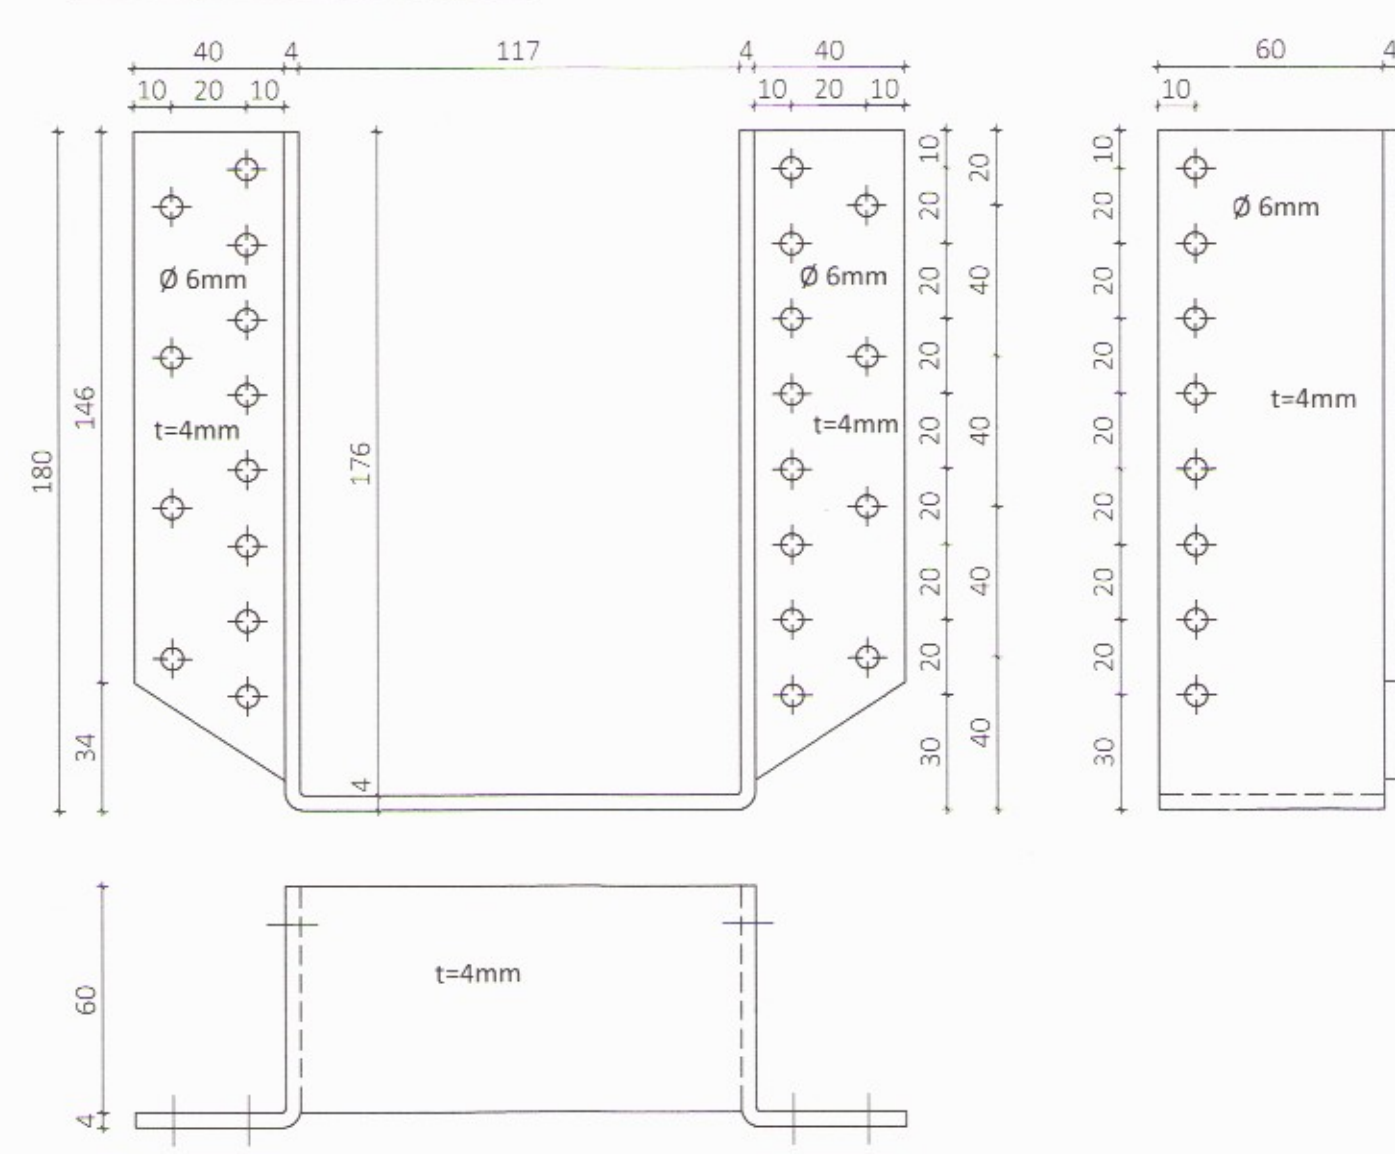


Stálfesting NS6 115x300 Mkv. 1:2

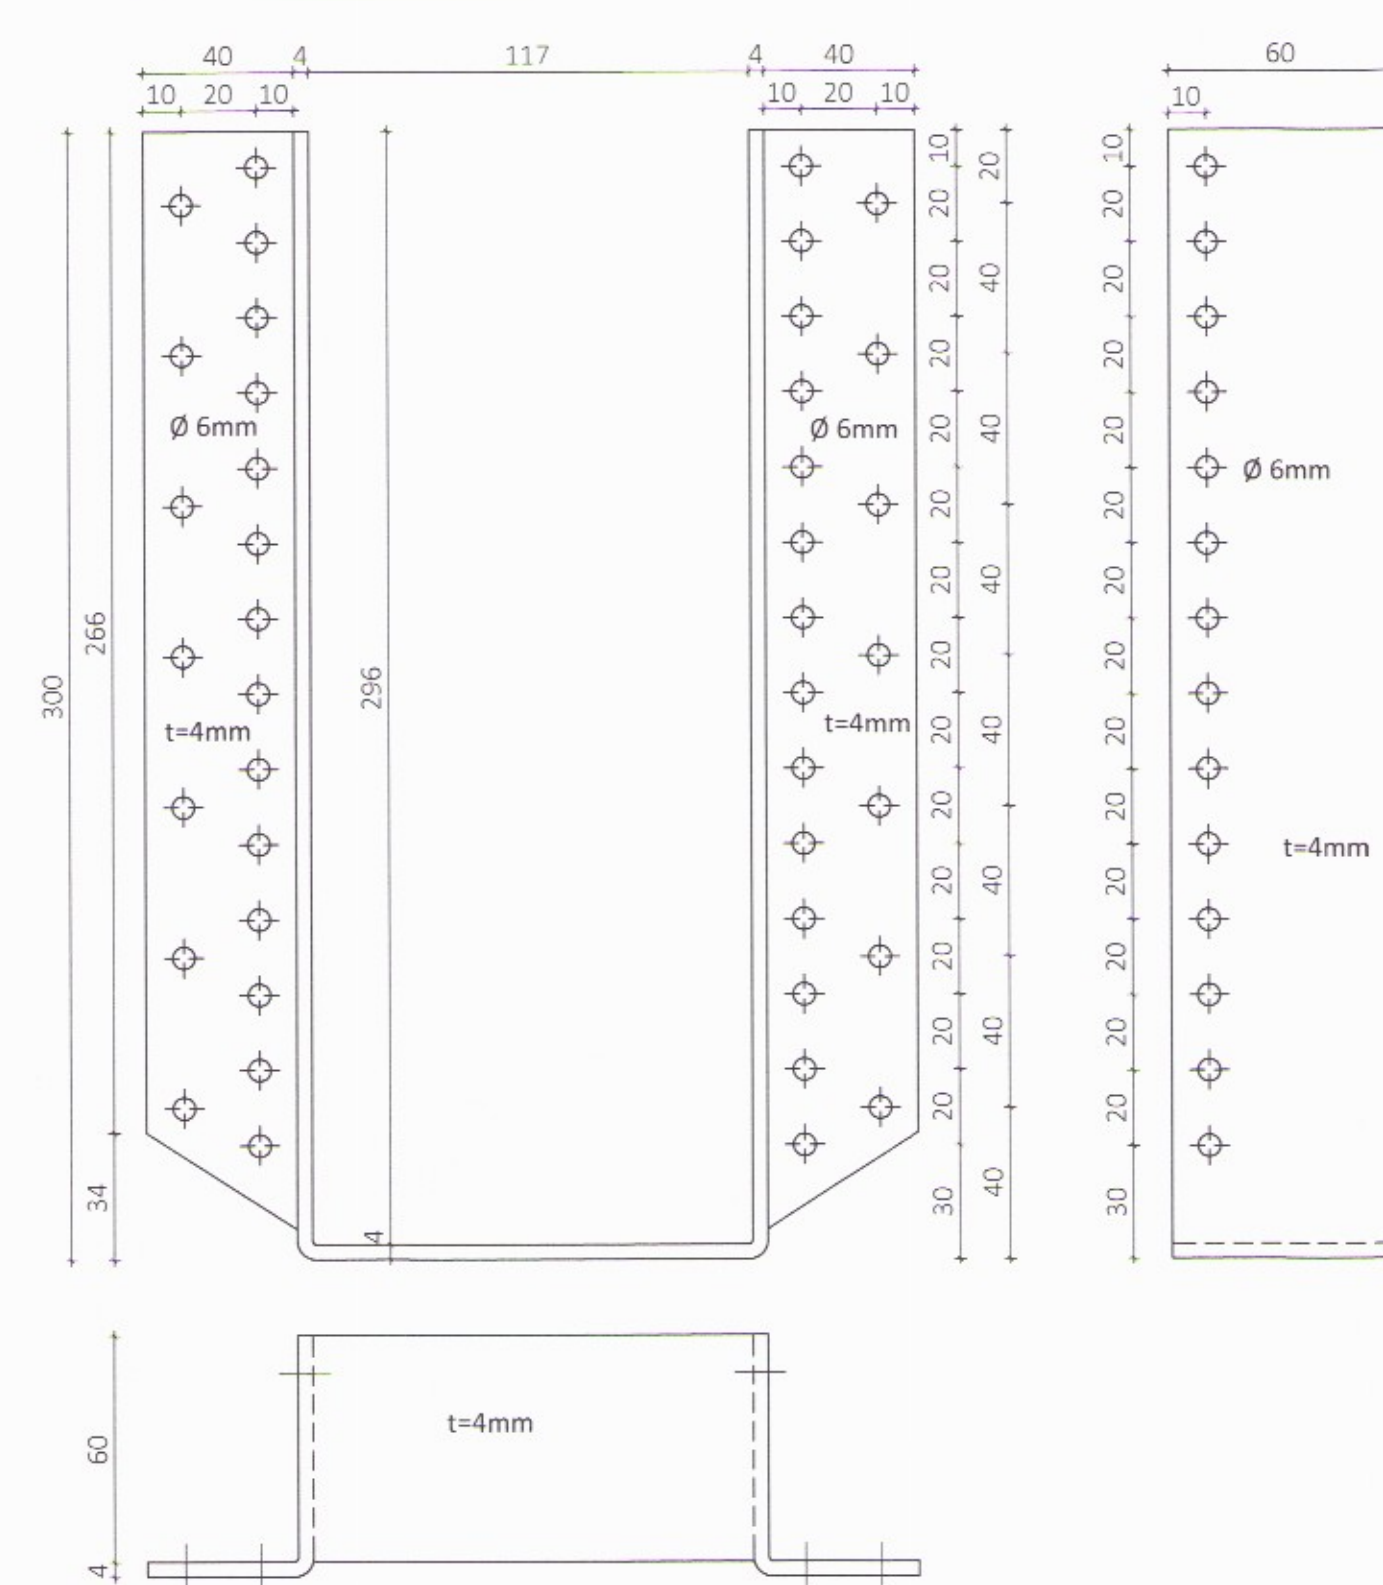


Stálfesting NS7 140x180 Mkv. 1:2

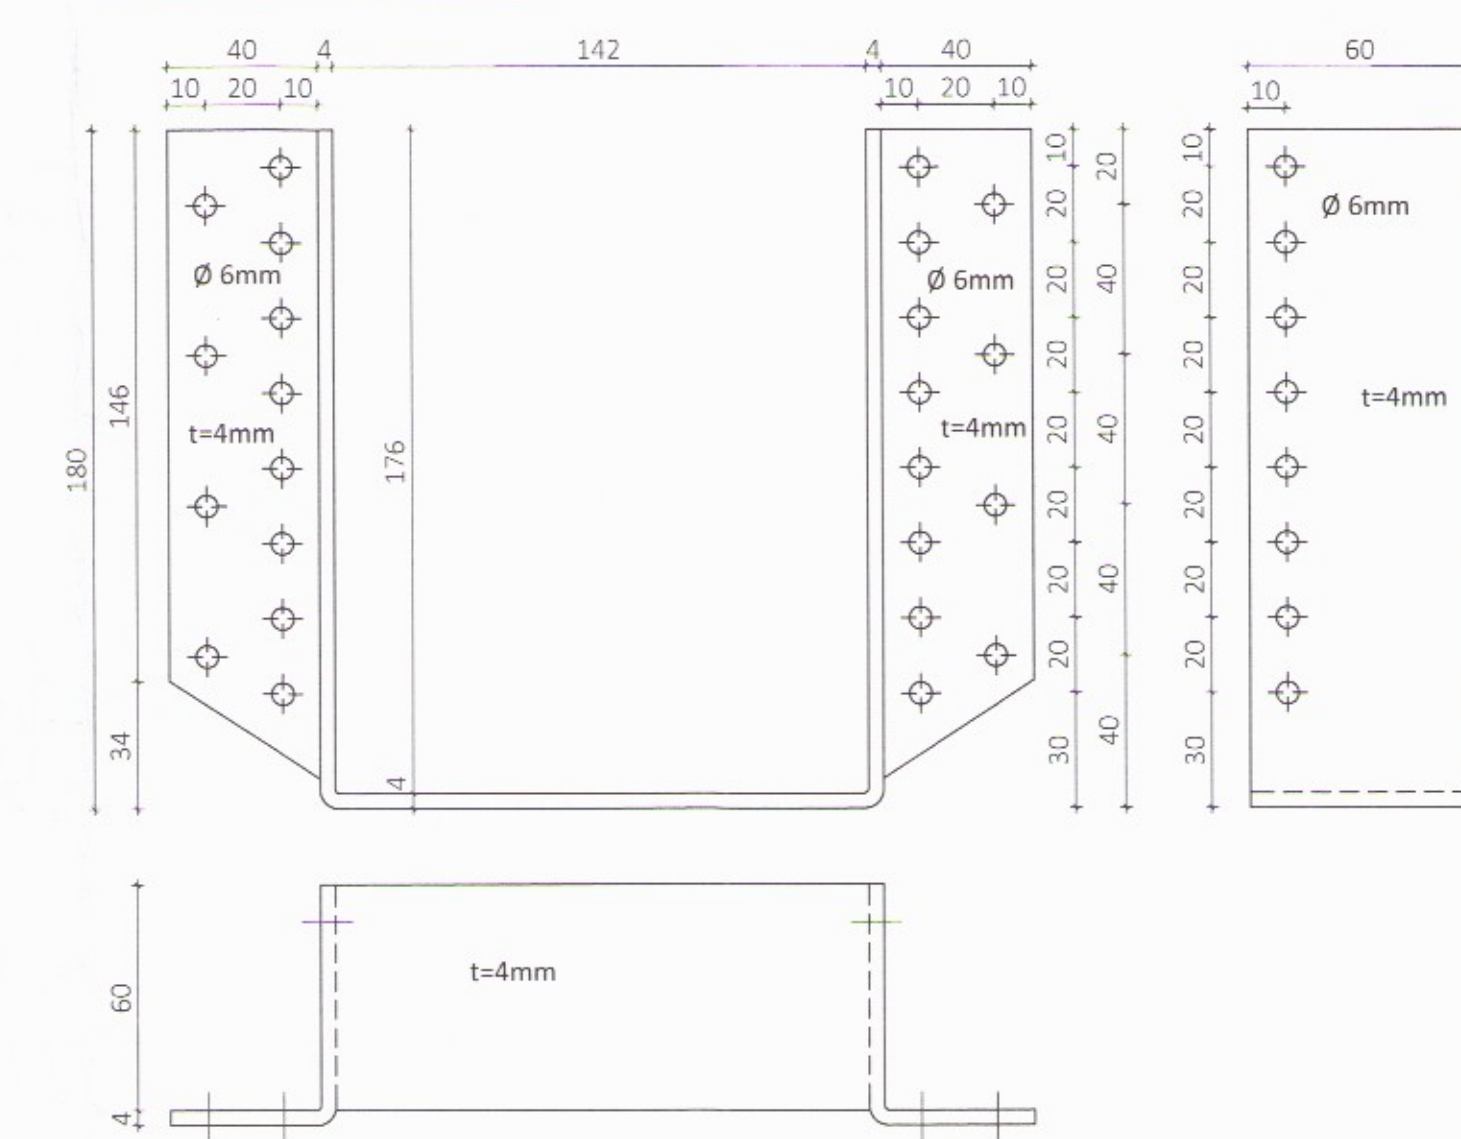


Stálfesting BS1 90x180 Mkv. 1:2

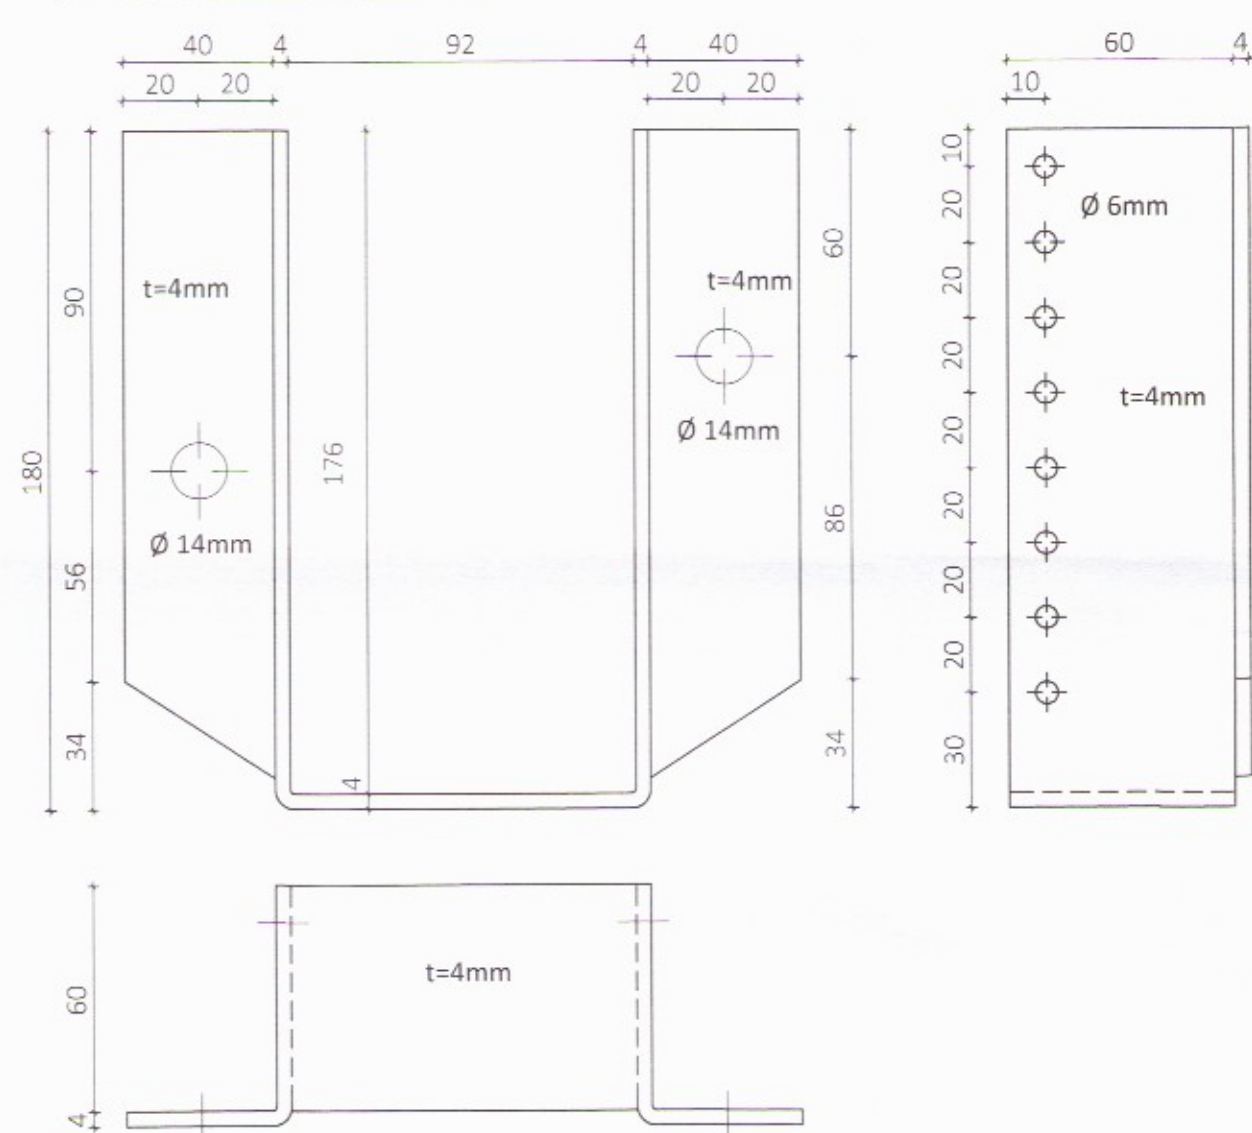


Stálfesting BS6 115x300 Mkv. 1:2

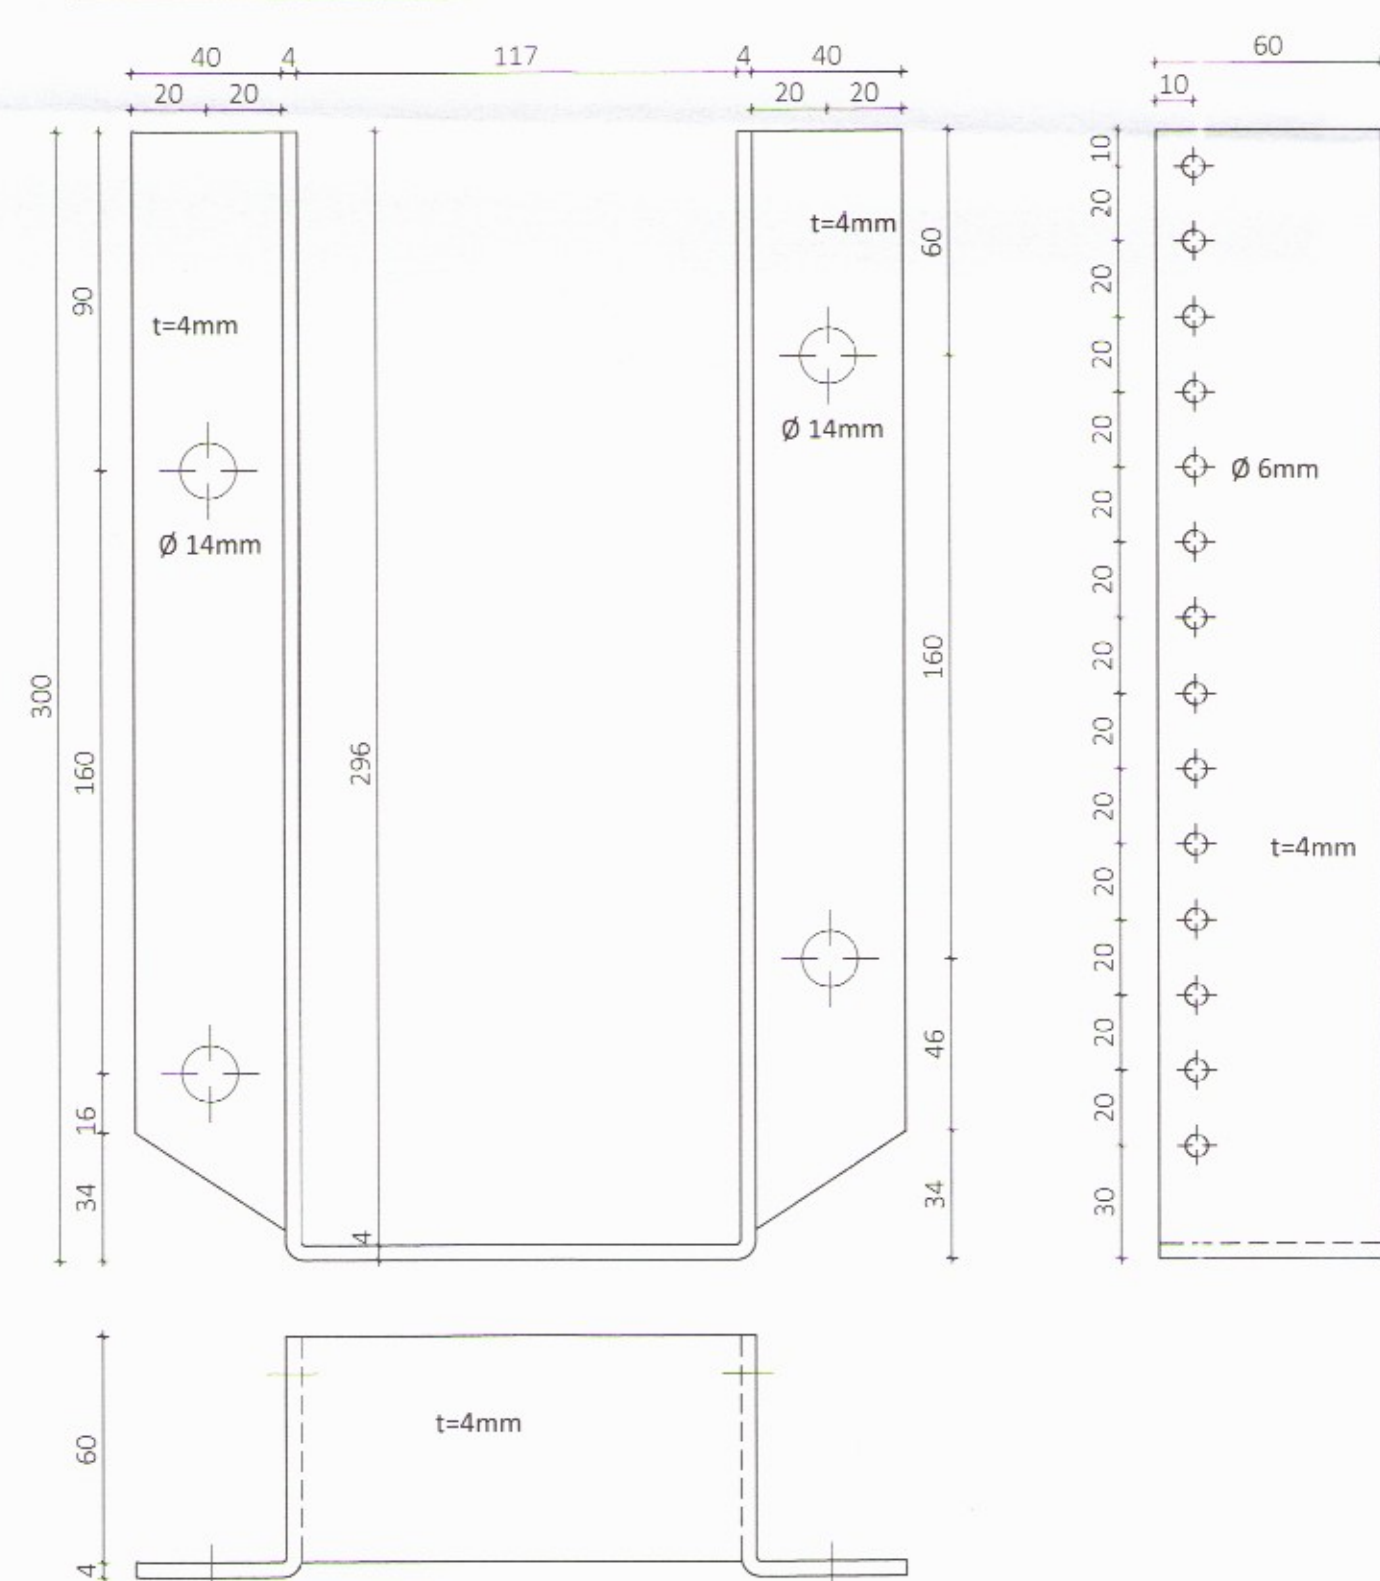


Stálfesting BS7 140x180 Mkv. 1:2

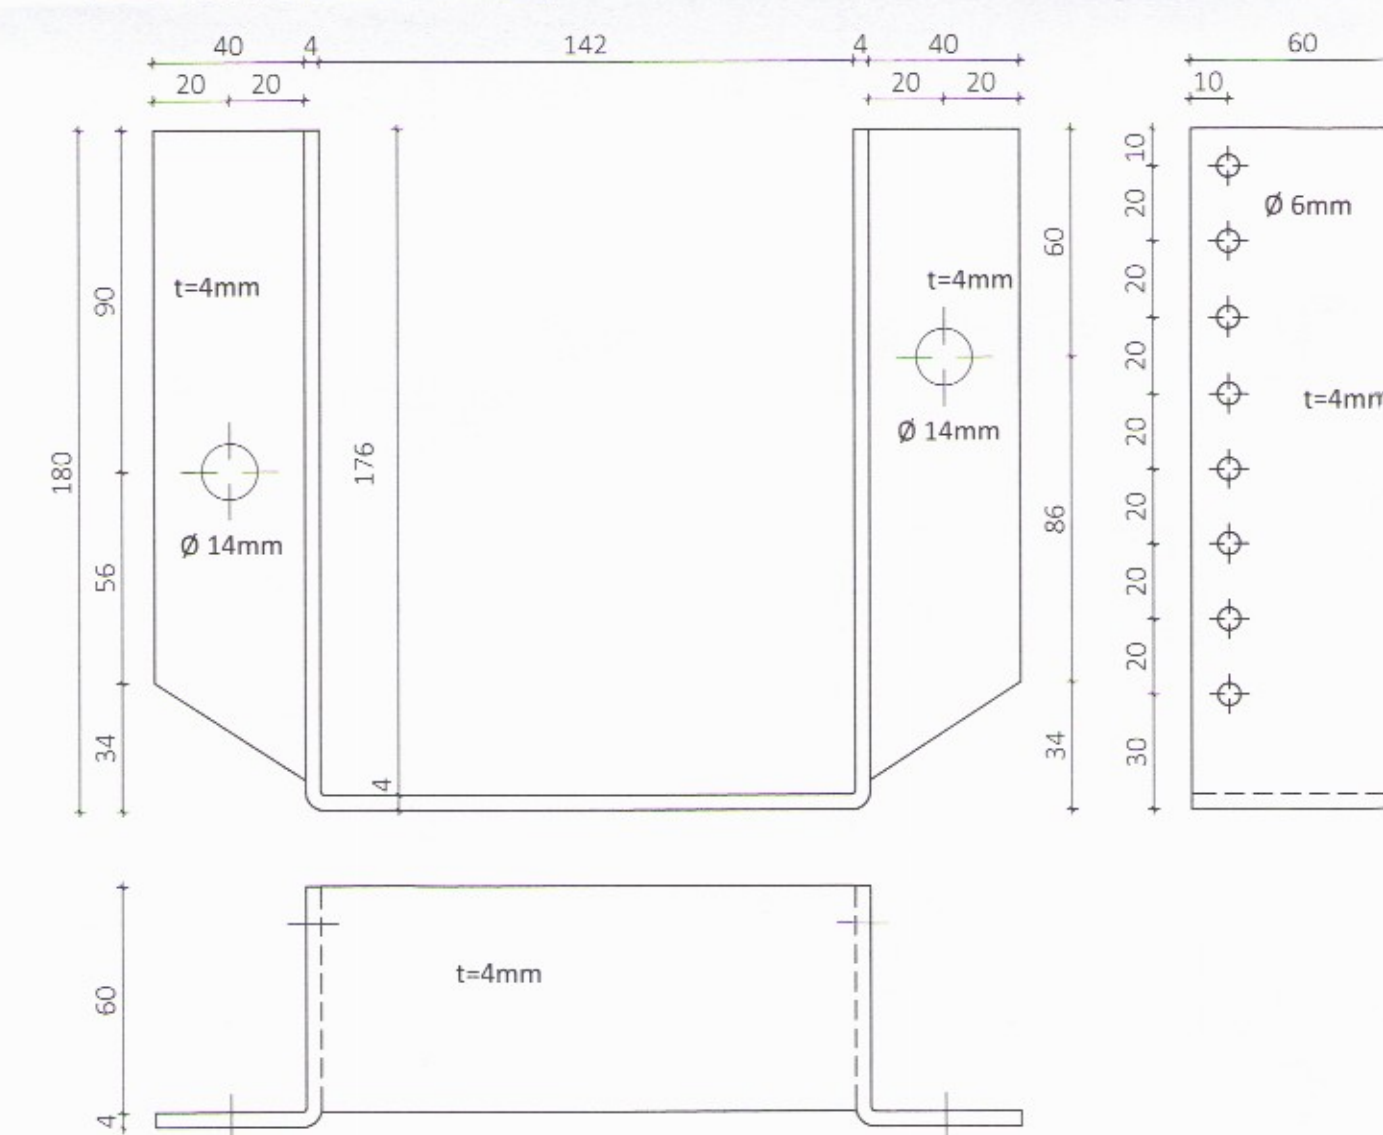

Stálfesting BS9 140x300 Mkv. 1:2

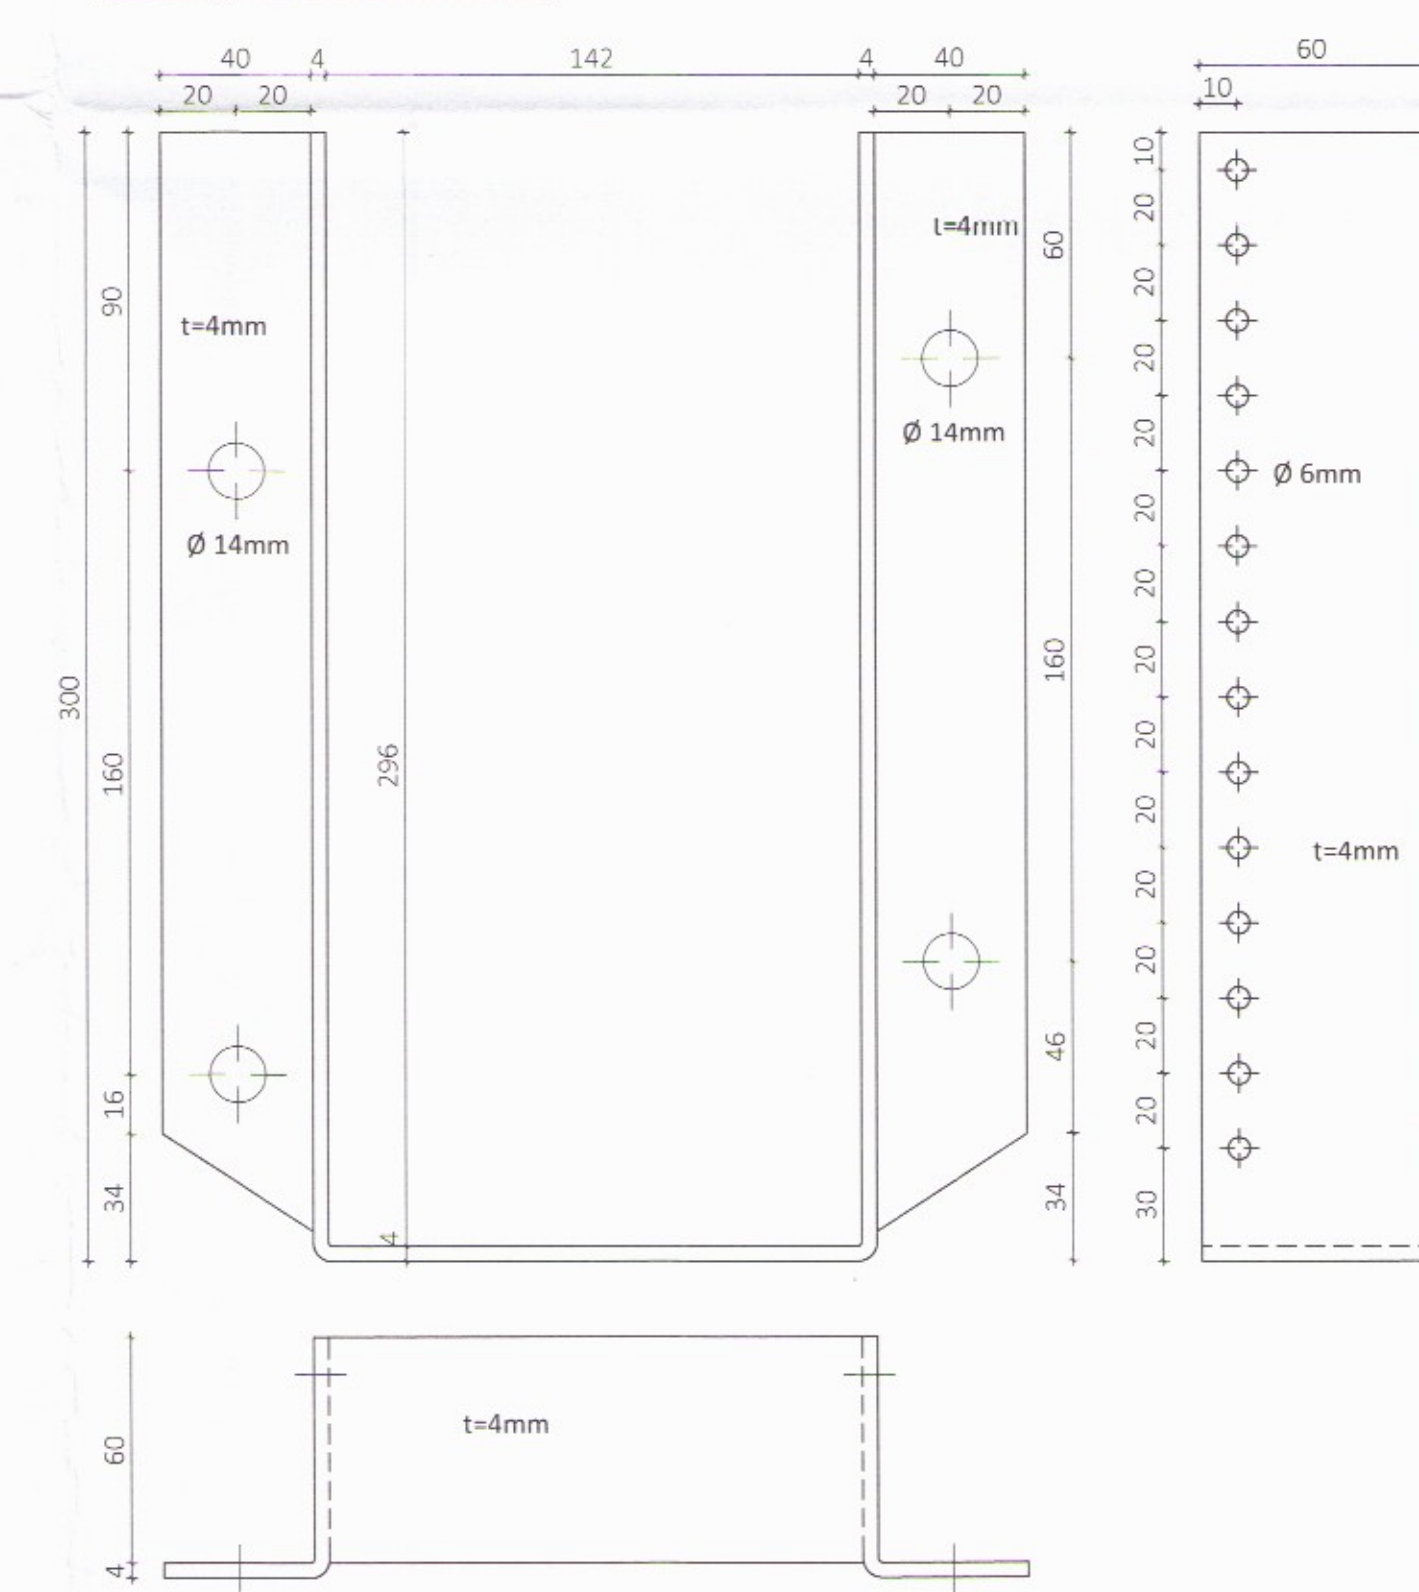

Stálfesting BS4 115x180 Mkv. 1:2

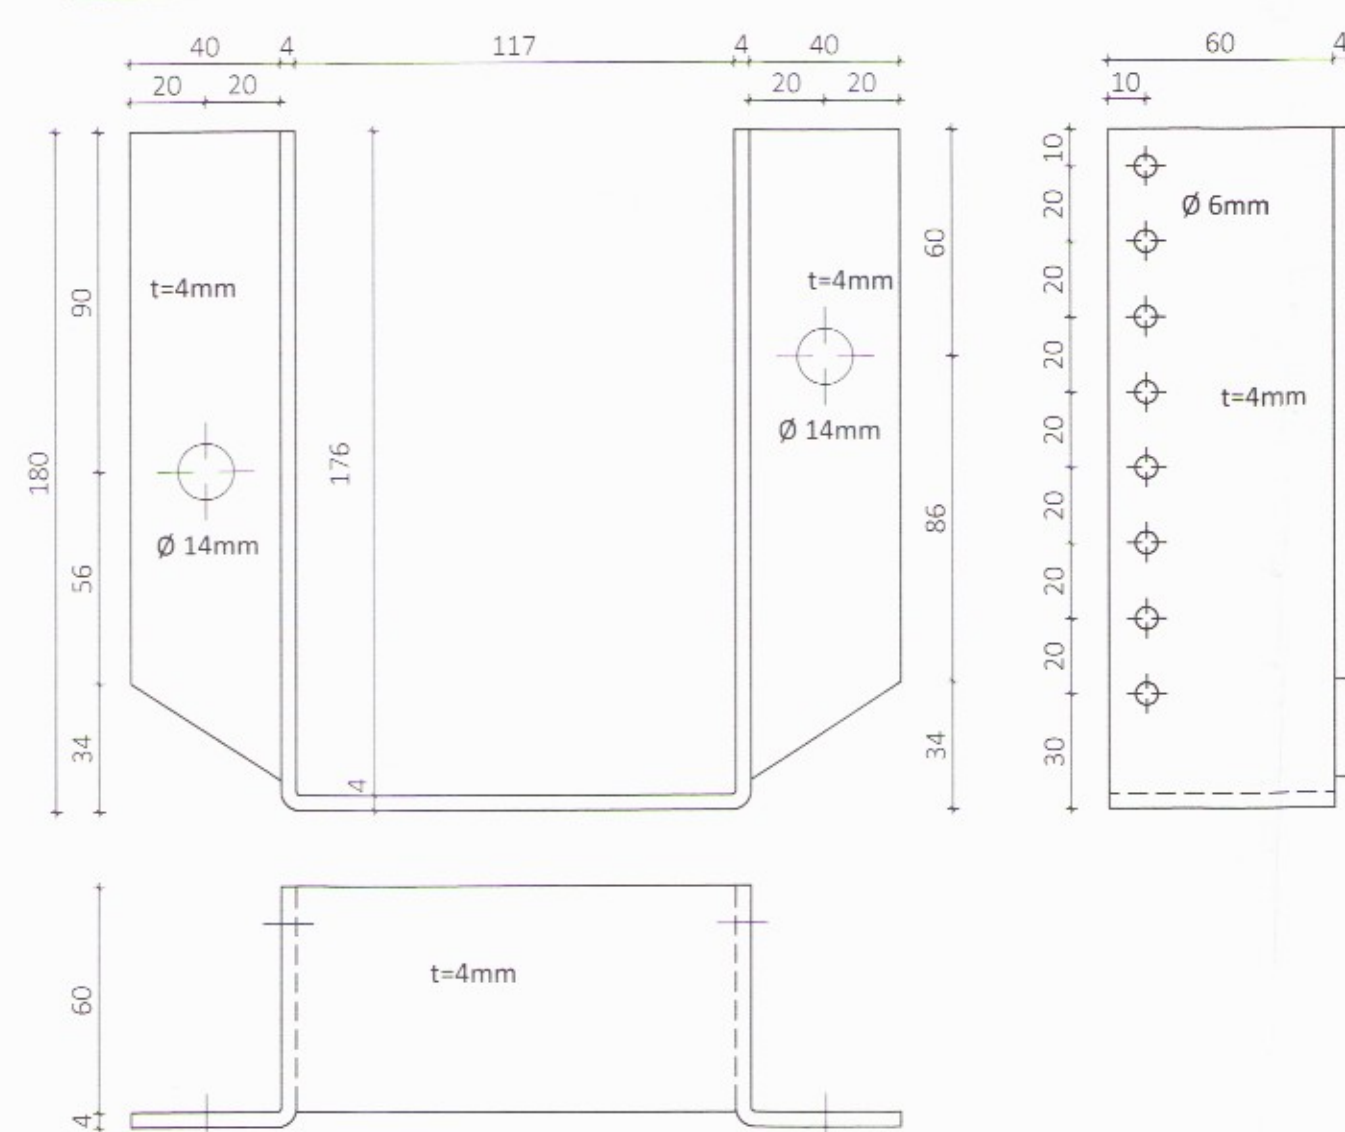

ÖLL AFNOT OG AFRITUN TEIKNINGAR AÐ HLUTA EÐA Í HEILD ER HÁÐ SKRIFLEGU LEYFI LÍMTRÉ VÍRNET EHF.

Númer	Dags.	Skýring breytingar	Br. af

<p>Byggingadeild - Vesturvör 20 - 200 Kópavogur kt. 440510-1160 - Sími: 412 5300</p>	MKV. 1:5 TEIKN. HK	DAGS. 30.06.2017 REIKN. HK	VERKNR. DL17 005 YFIRF. BI	ÚTGÁFA NR. 1 NR. TEIKNINGAR
HEITI VERKS: Seljatunga Flóahreppi	MAEN HÖNNUÐAR Bjarni Ingibergsson byggingatæknifræðingur B.Sc. kt. 030861-2729 - bjarni@limtrevirnet.is			362
HEITI TEIKNINGAR Fjósbygging Framleiðsluteikning stálfestinga	ARITUN HÖNNUÐAR ARÞÓÐSAMREM HÖNNUÐAR	3119	DAGS. ÁRITUNAR 14/7 2017 DAGS. ÁRITUNAR	