




BB1 140x533
Samtals 13 stk.

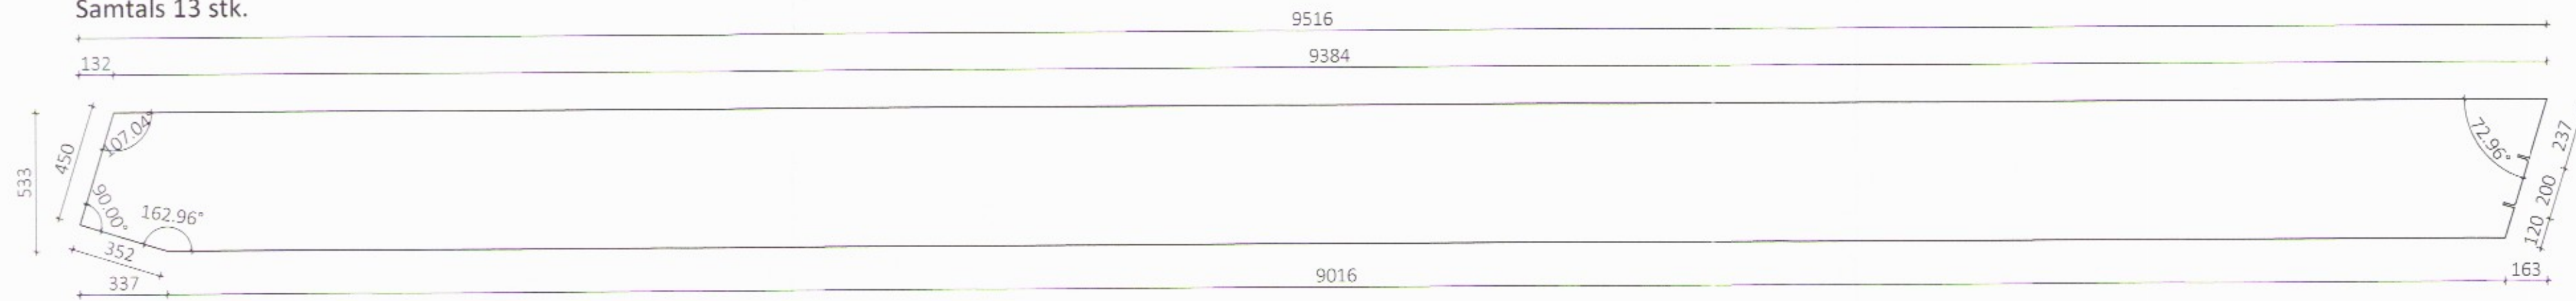


BB2 140x533
Samtals 1 stk.

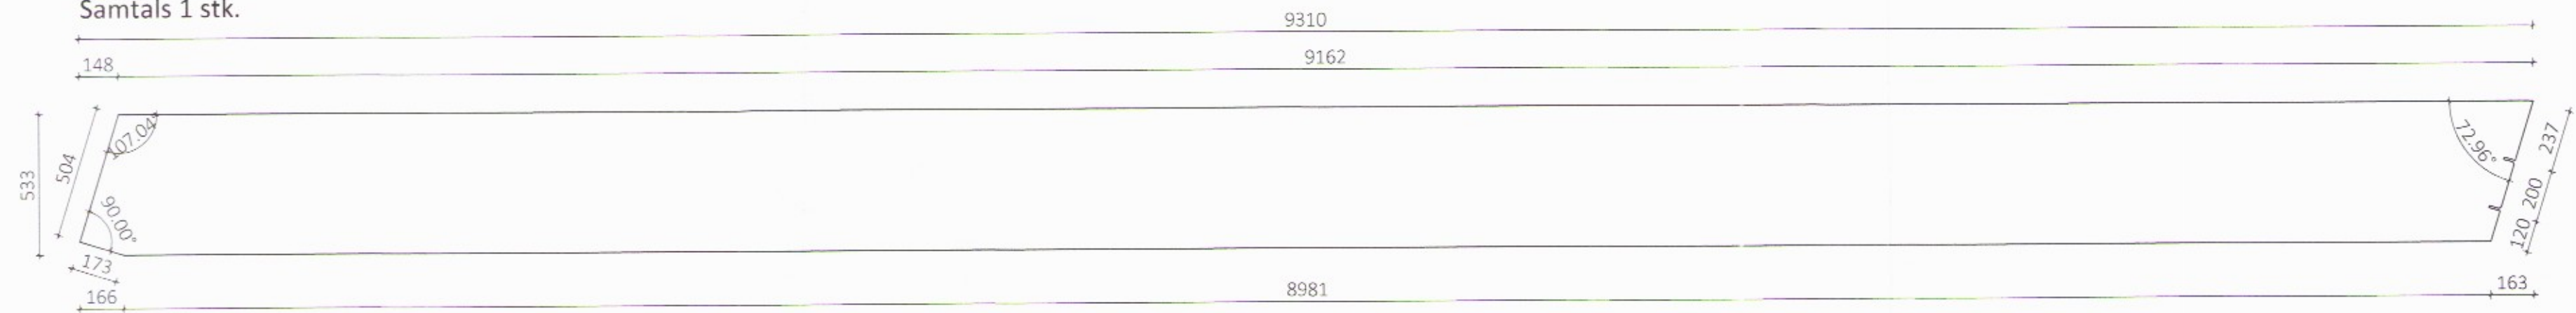


BB3 140x533
Samtals 5 stk.

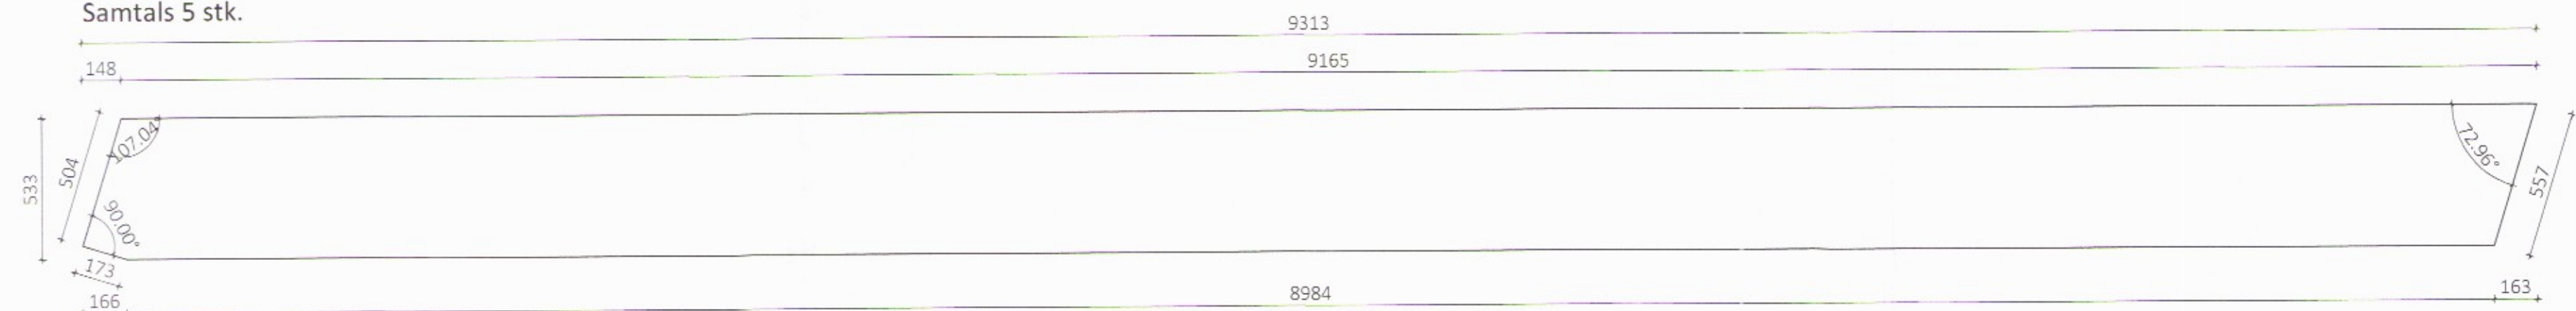


BB4 140x533
Samtals 1 stk.

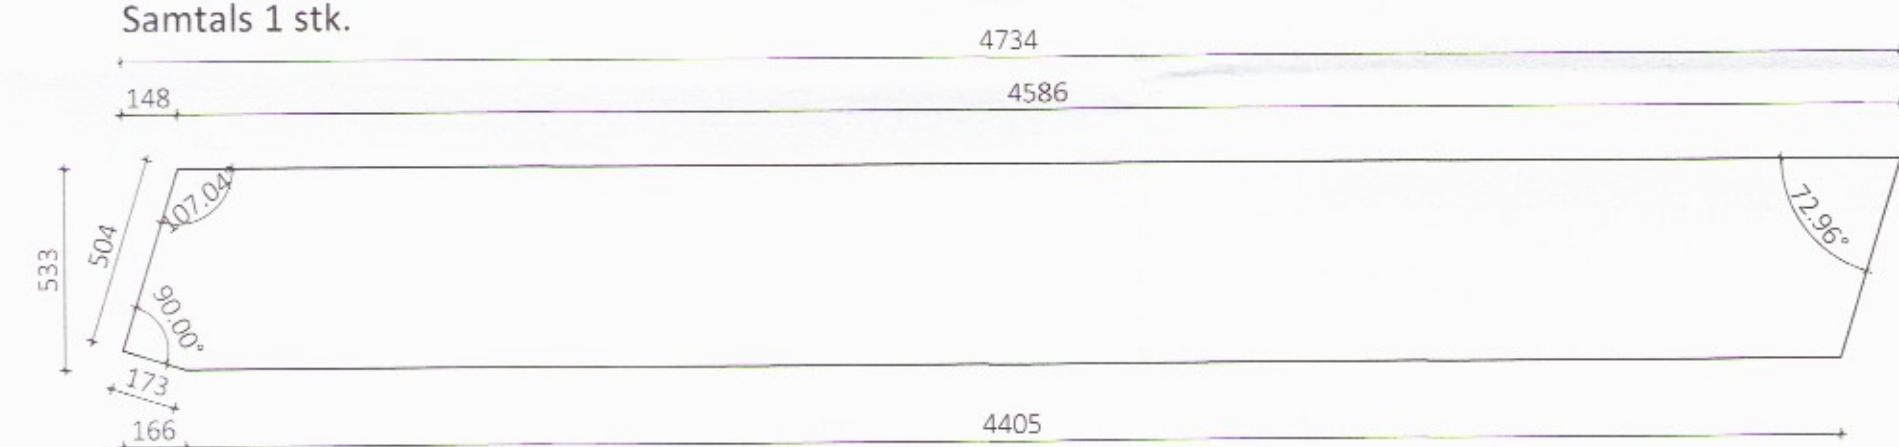


BB8 65x233
Samtals 2 stk.

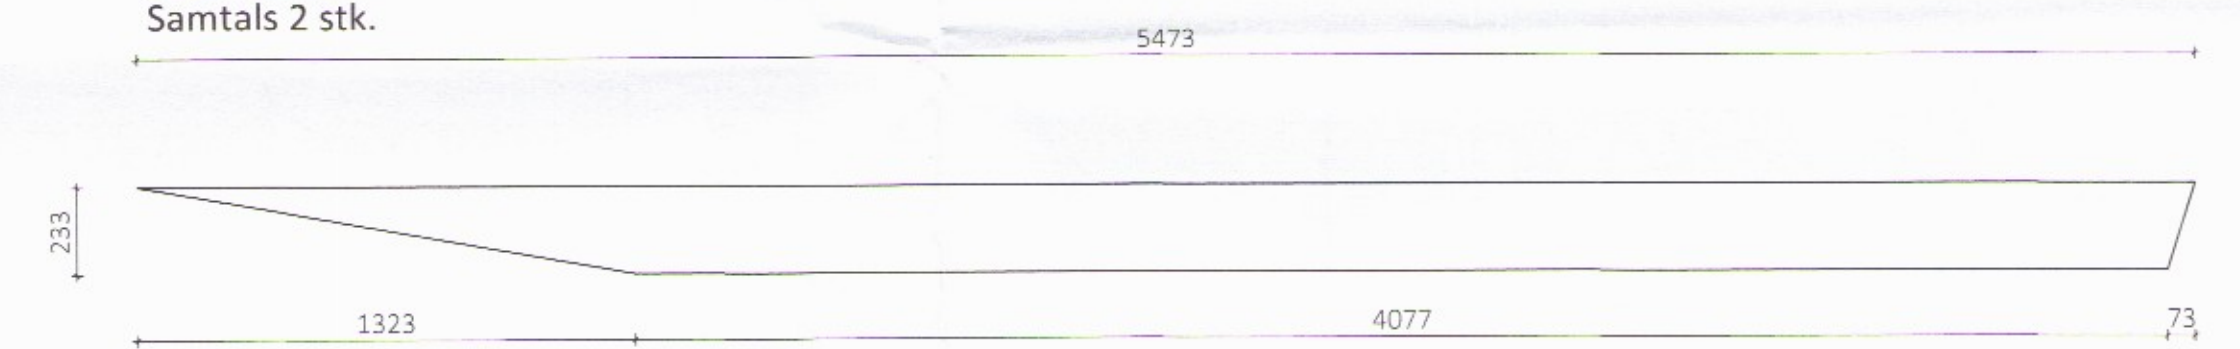


BB5 140x533
Samtals 1 stk.

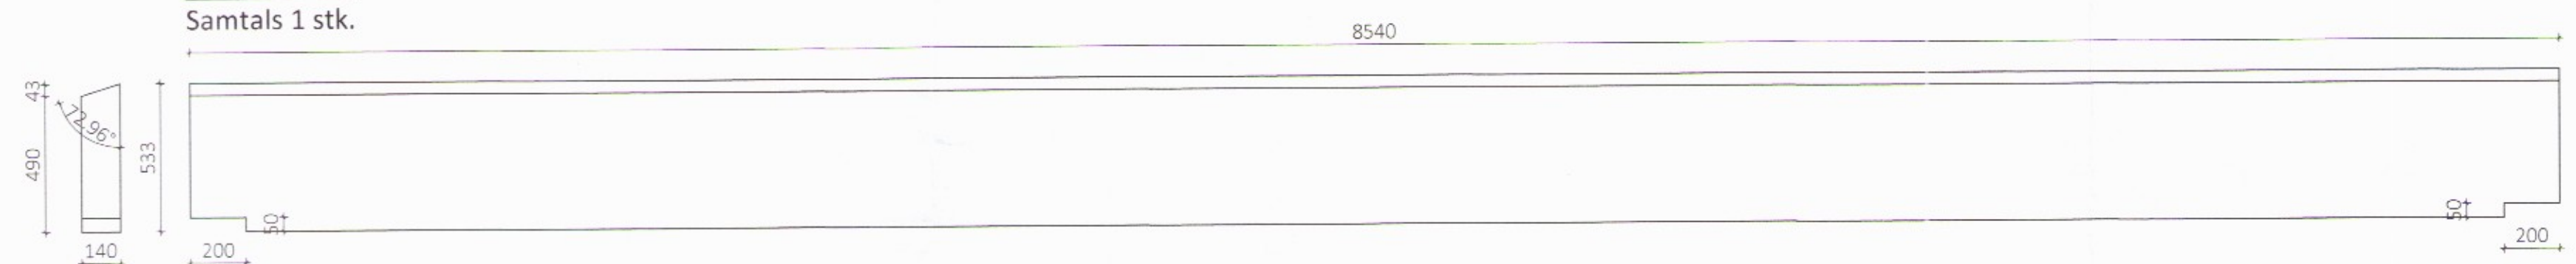

BB6 115x400
Samtals 3 stk.

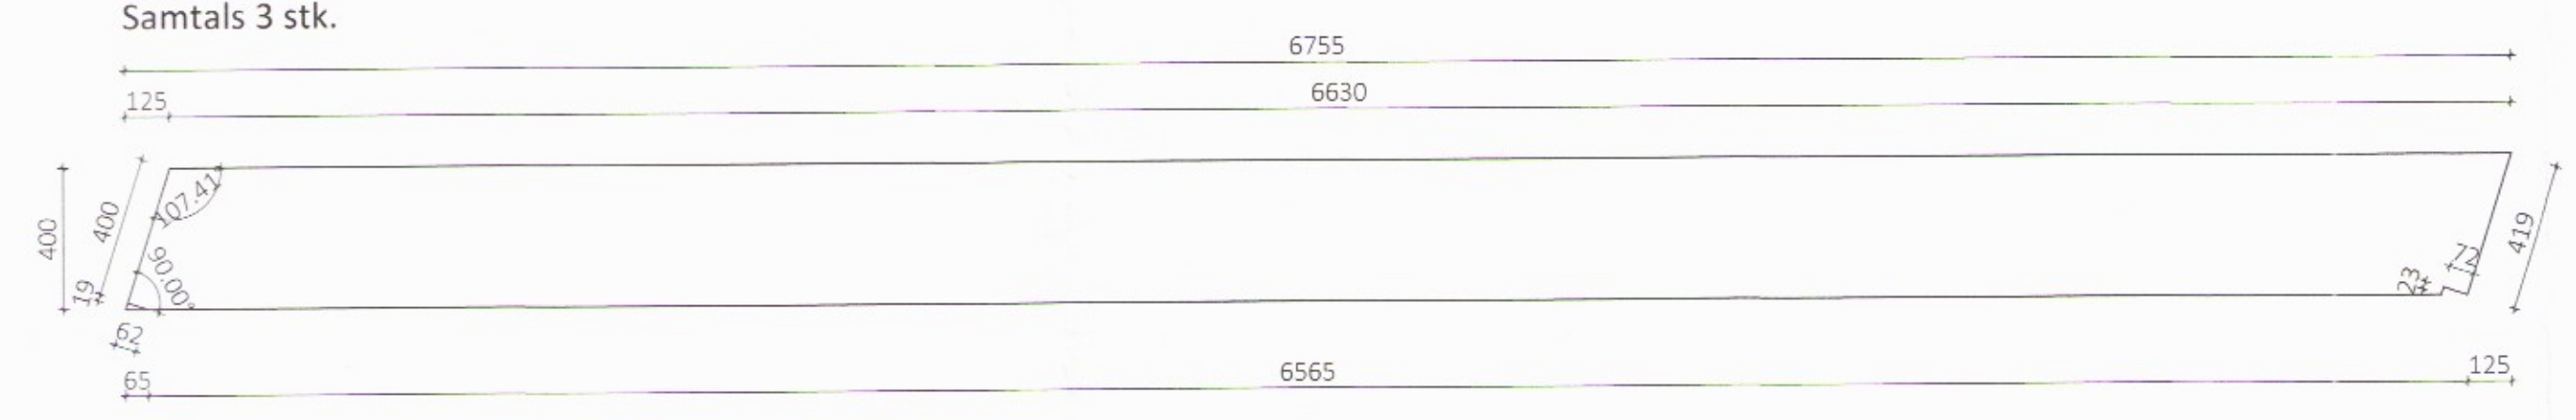

BB7 115x300
Samtals 2 stk.

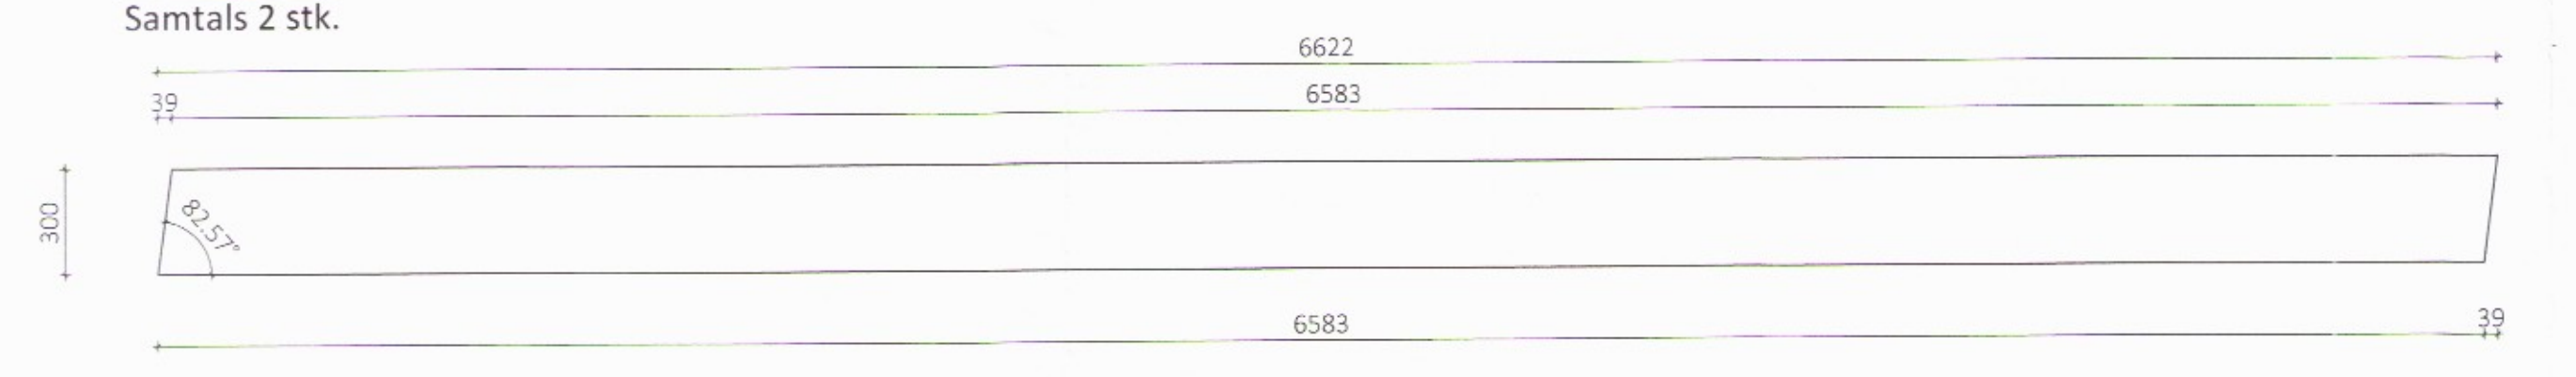

ÖLL AFNOT OG AFRITUN TEIKNINGAR AÐ HLUTA EDA Í HEILD ER HÁÐ SKRIFLEGU LEYFI LÍMTRÉ VÍRNET EHF.

Númer	Dags	Skýring breytingar	Br. af

	MKV.	DAGS.	VERKNR.	ÚTGÁFA NR.
	1:20	21.06.2017	DL17 005	1
	TEIKN.	REIKN.	YFIRF.	NR. TEIKNINGAR
	HK	HK	BI	381
HEITI VERKS: Seljatunga Flóahreppi		NAFN HÖNNUDAR Bjarni Ingibergsson byggingatæknifræðingur B.Sc. kt. 030861-2729 - bjarni@limtrevirnet.is		
HEITI TEIKNINGAR Fjósbygging Framleiðsluteikning límtrés		ÁRITUN HÖNNUDAR [Signature] ÁRITUN SAMRÆM HÖNNUDAR [Signature]		
		DAGS. ÁRITUNAR		14/7 2017
		DAGS. ÁRITUNAR		