
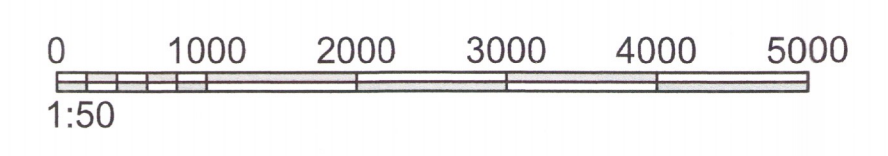
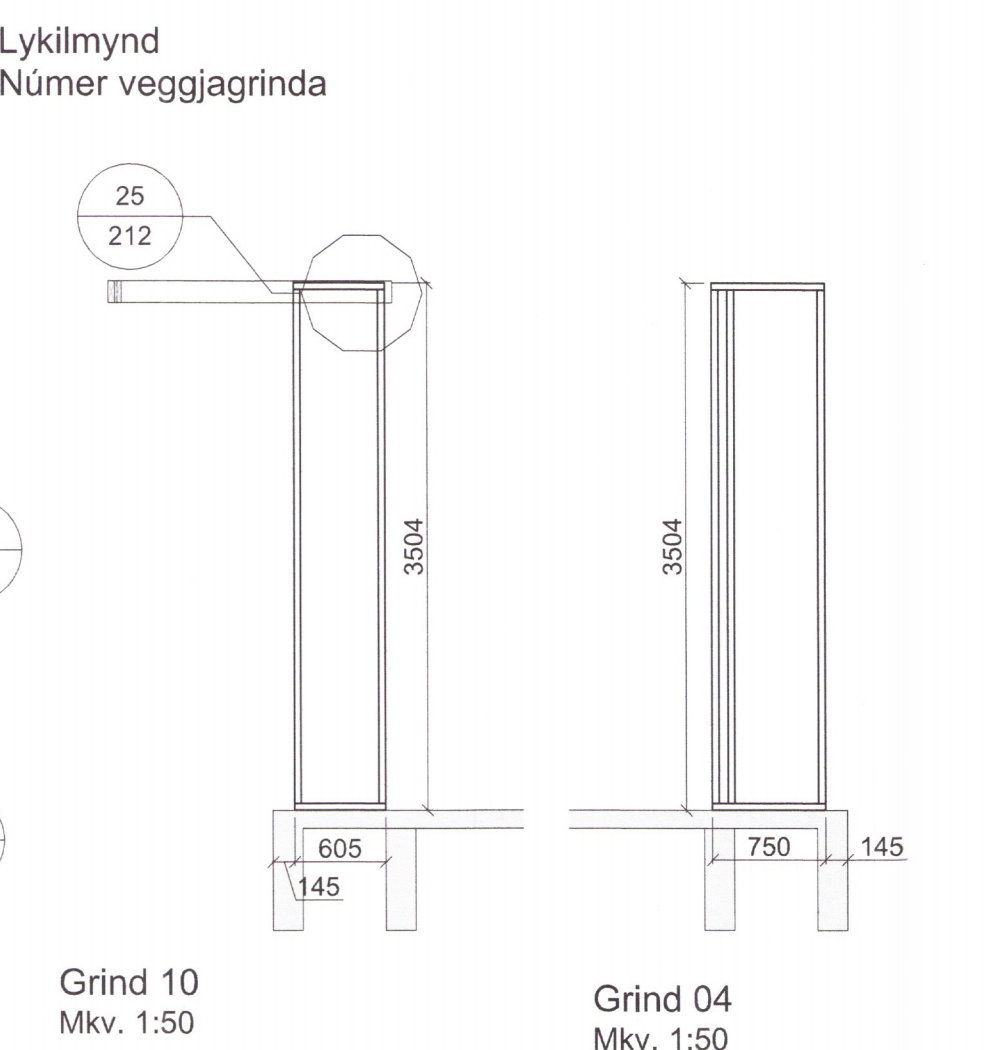
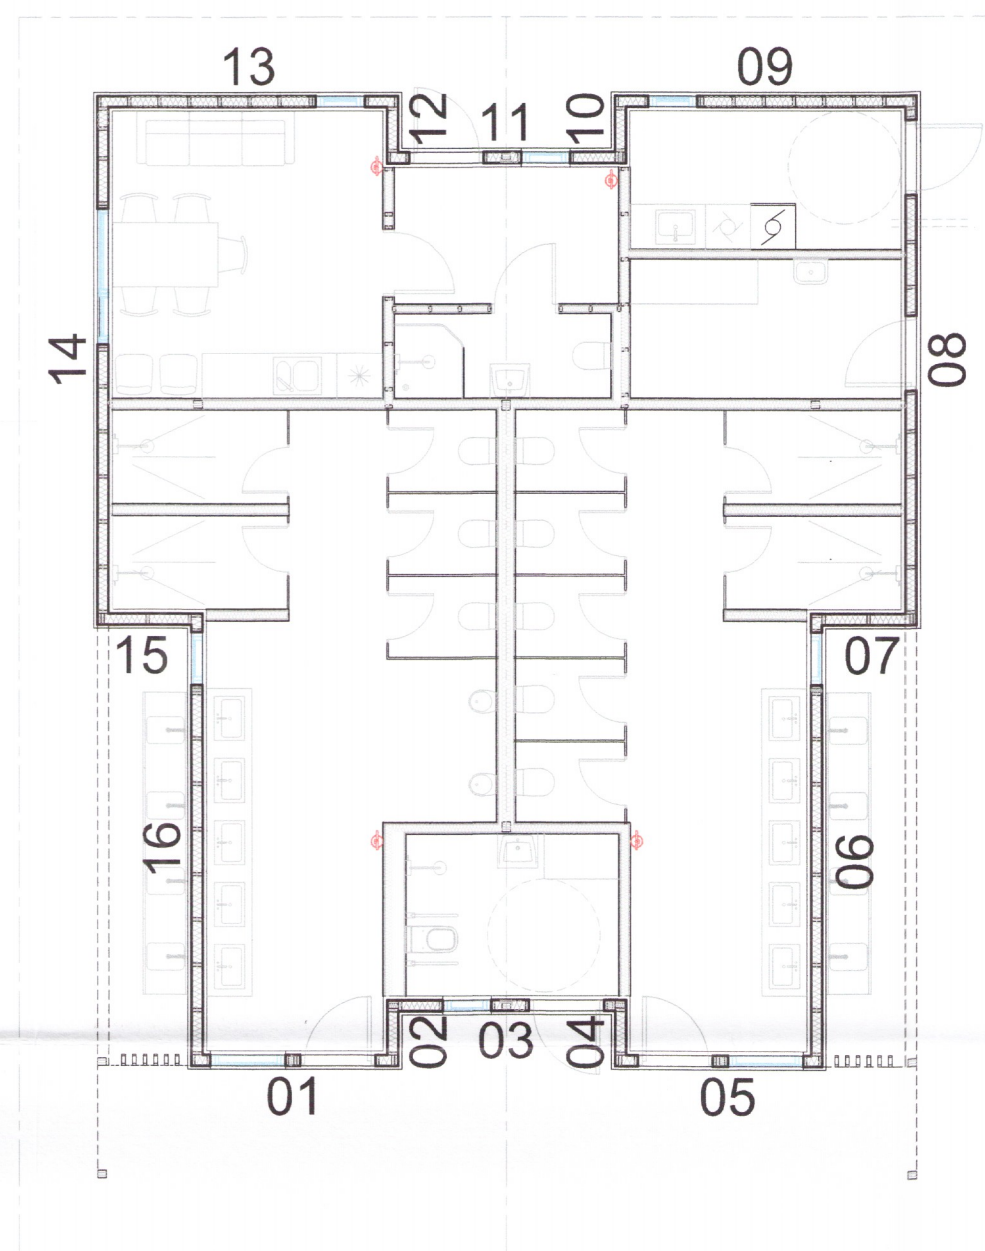
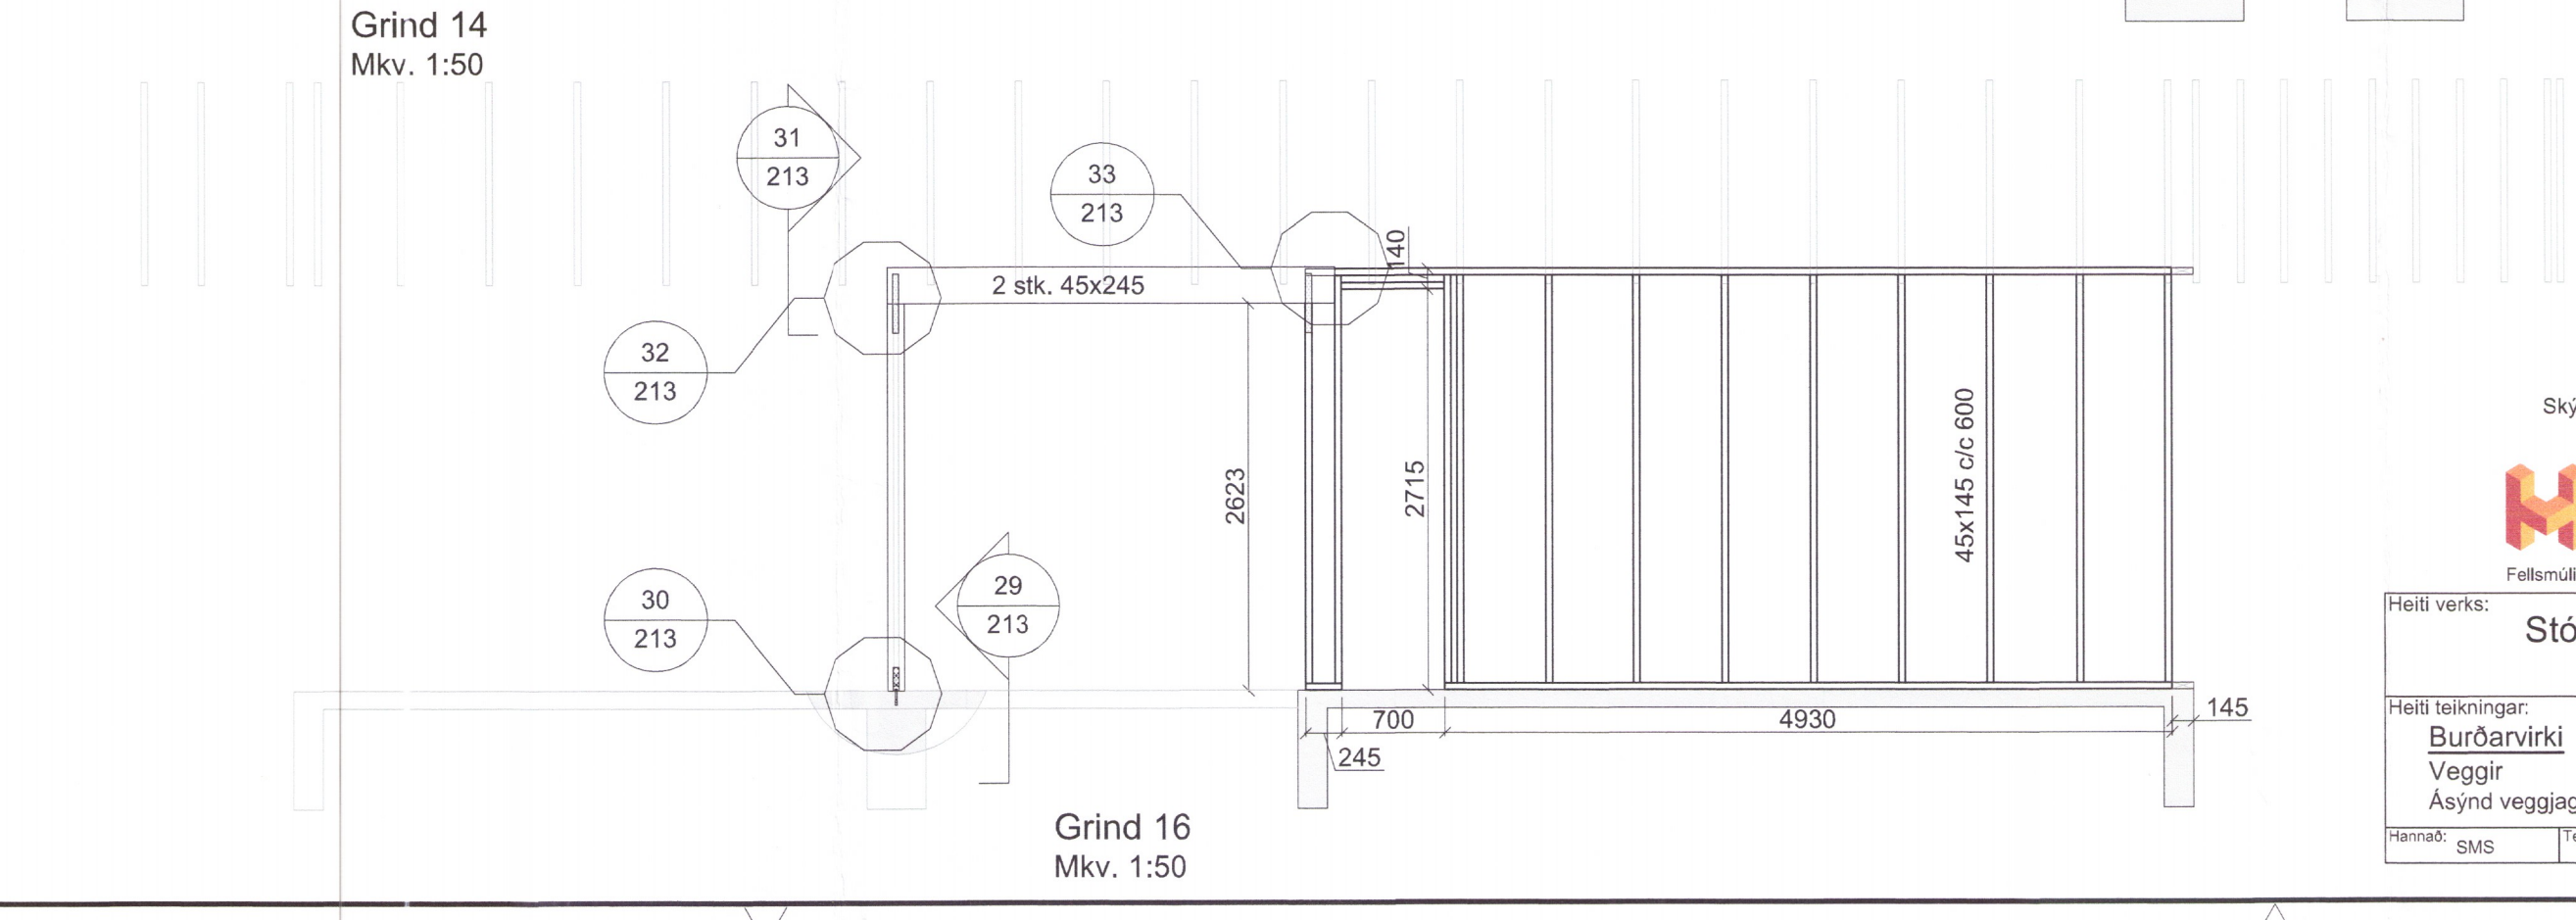
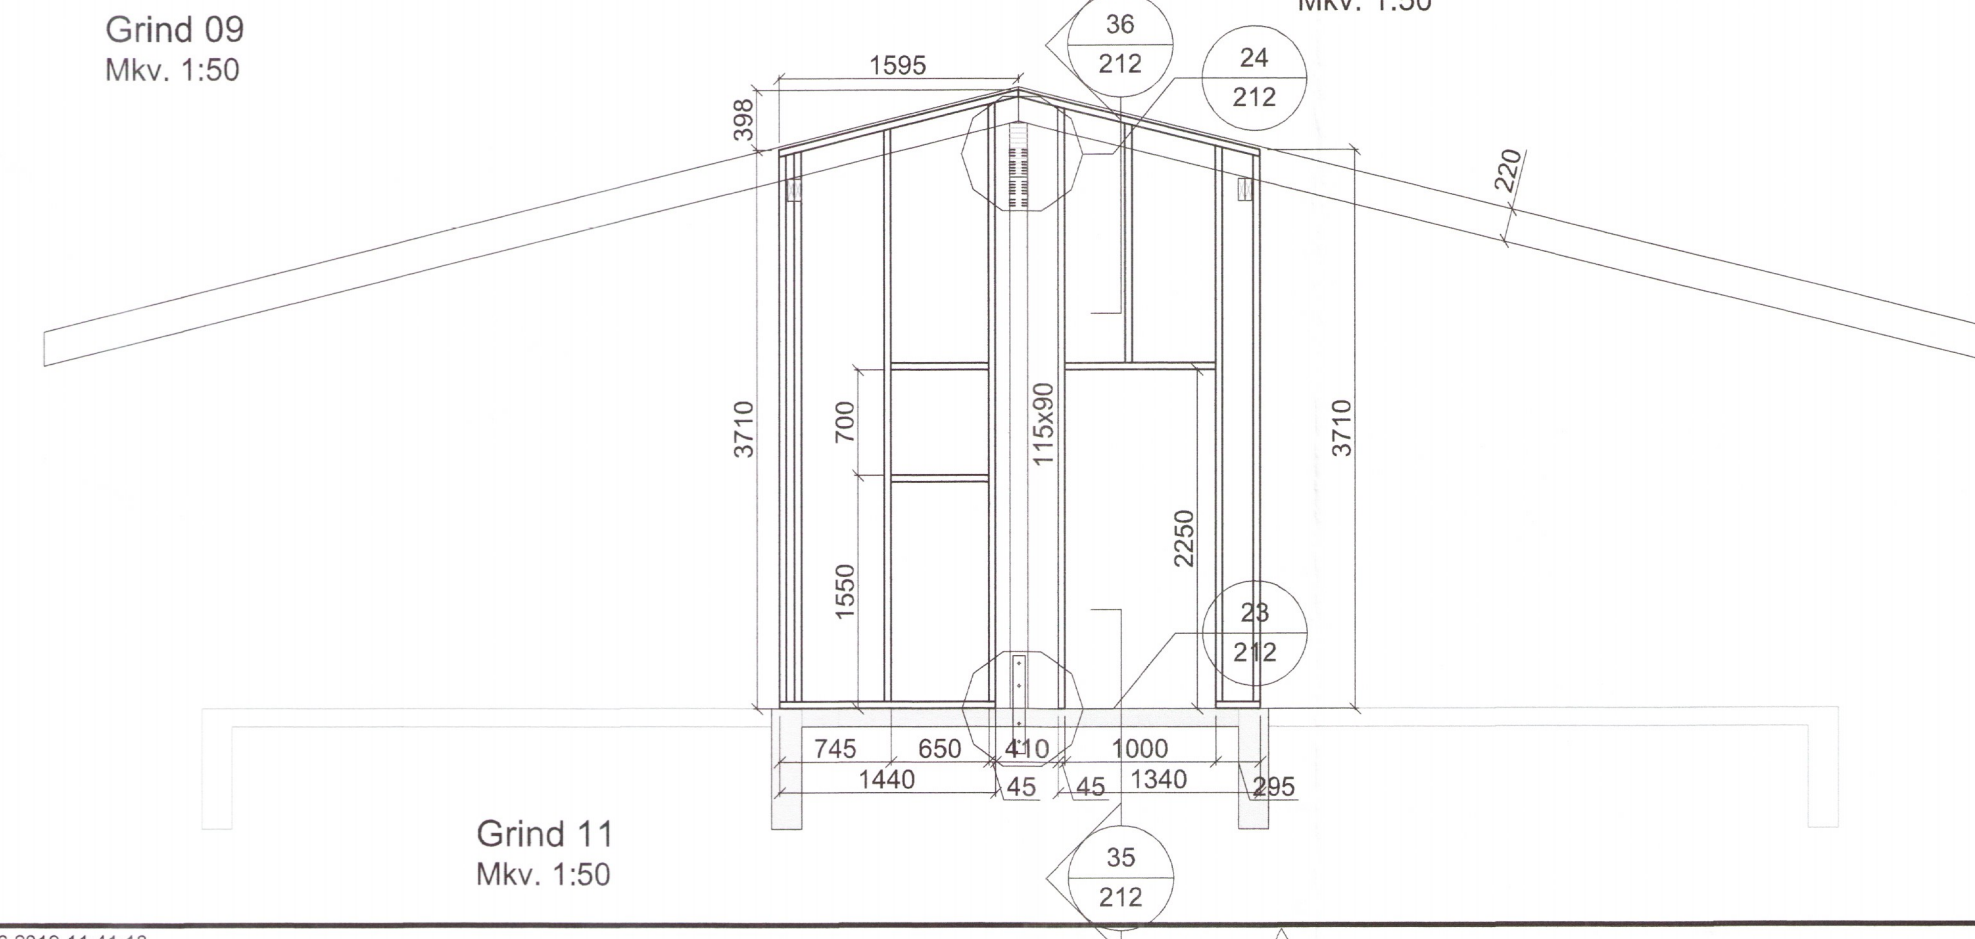
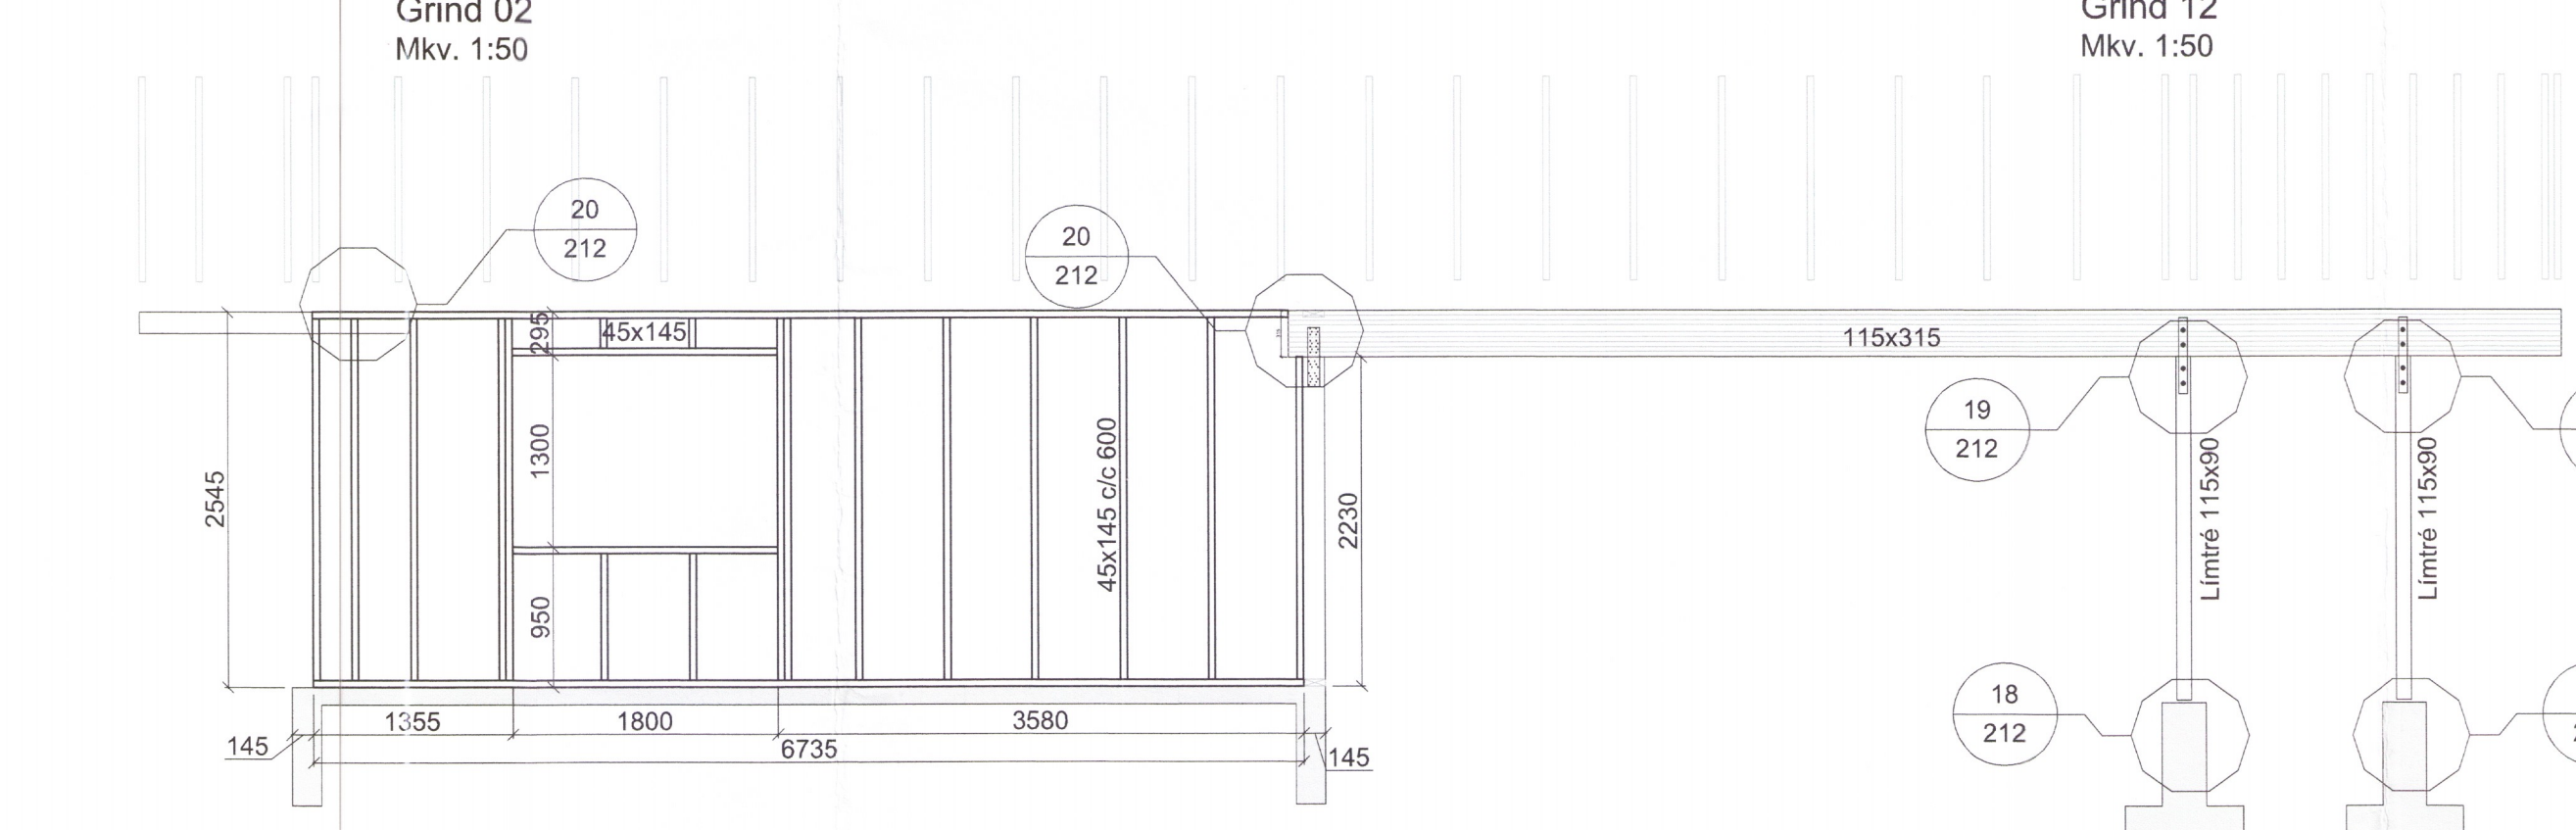
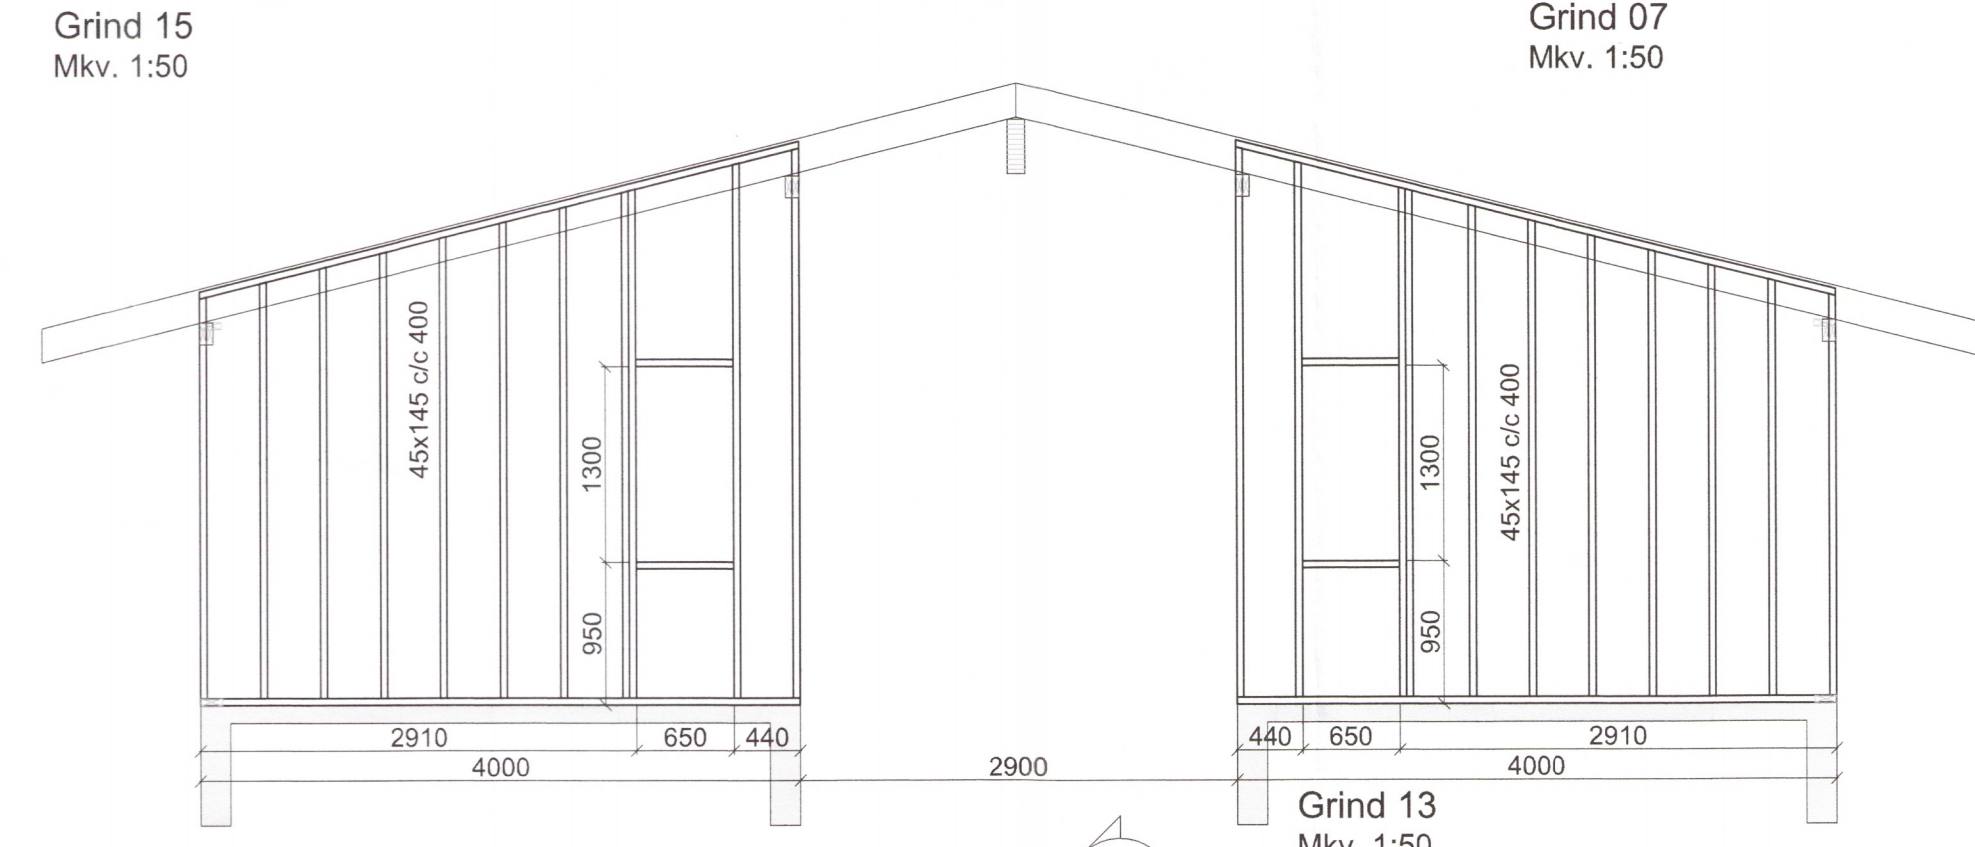
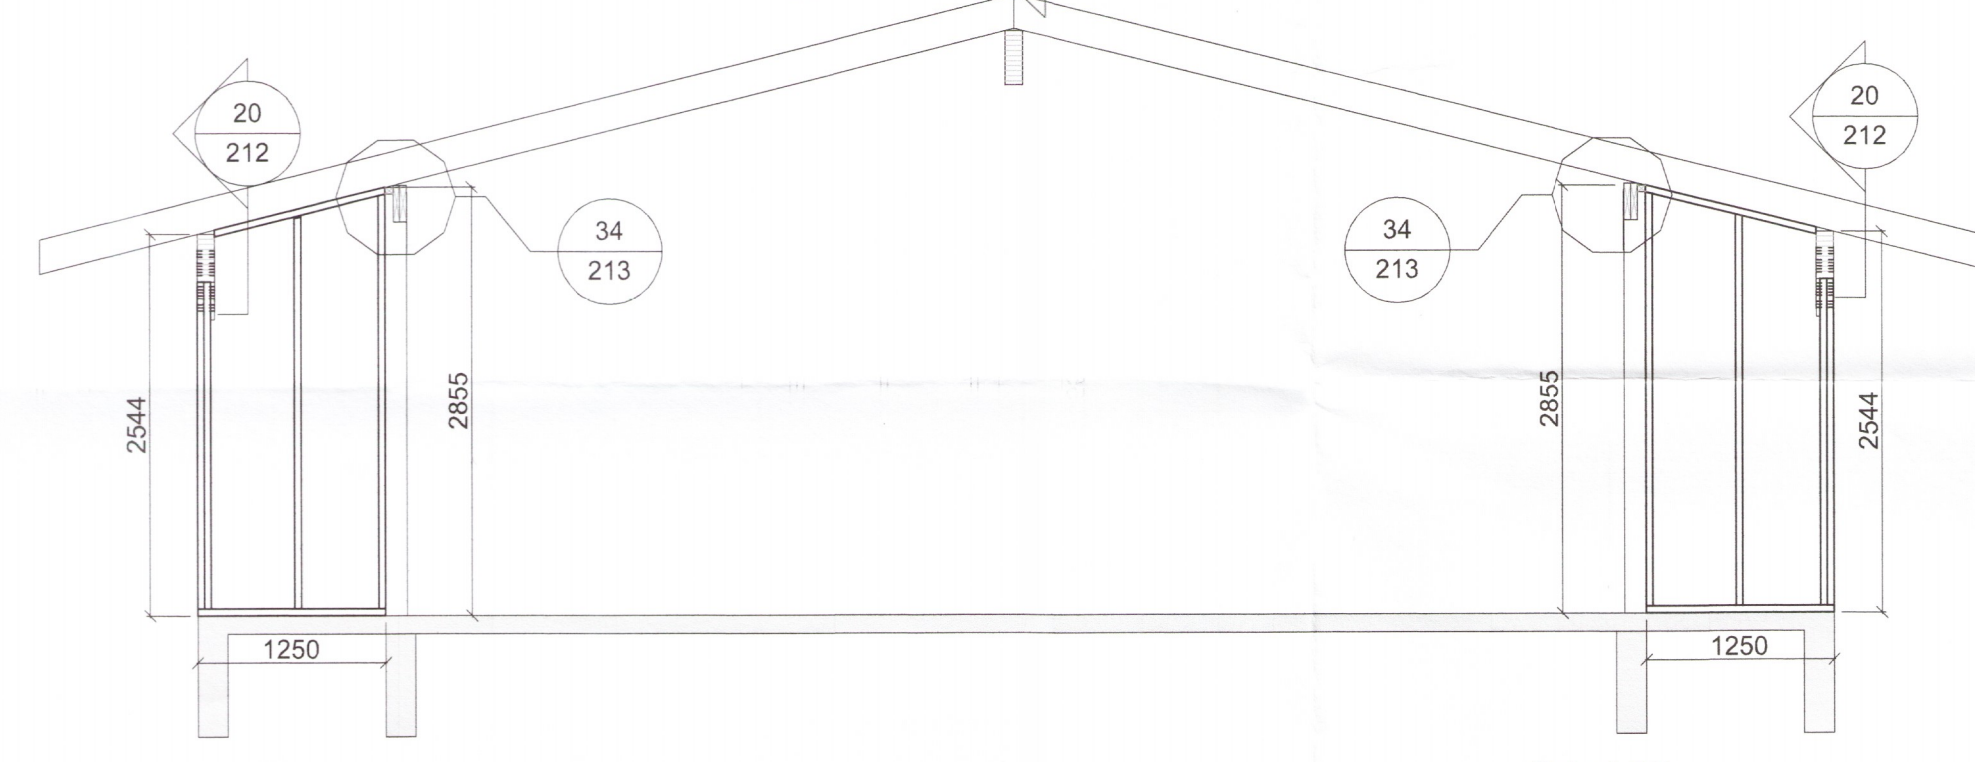
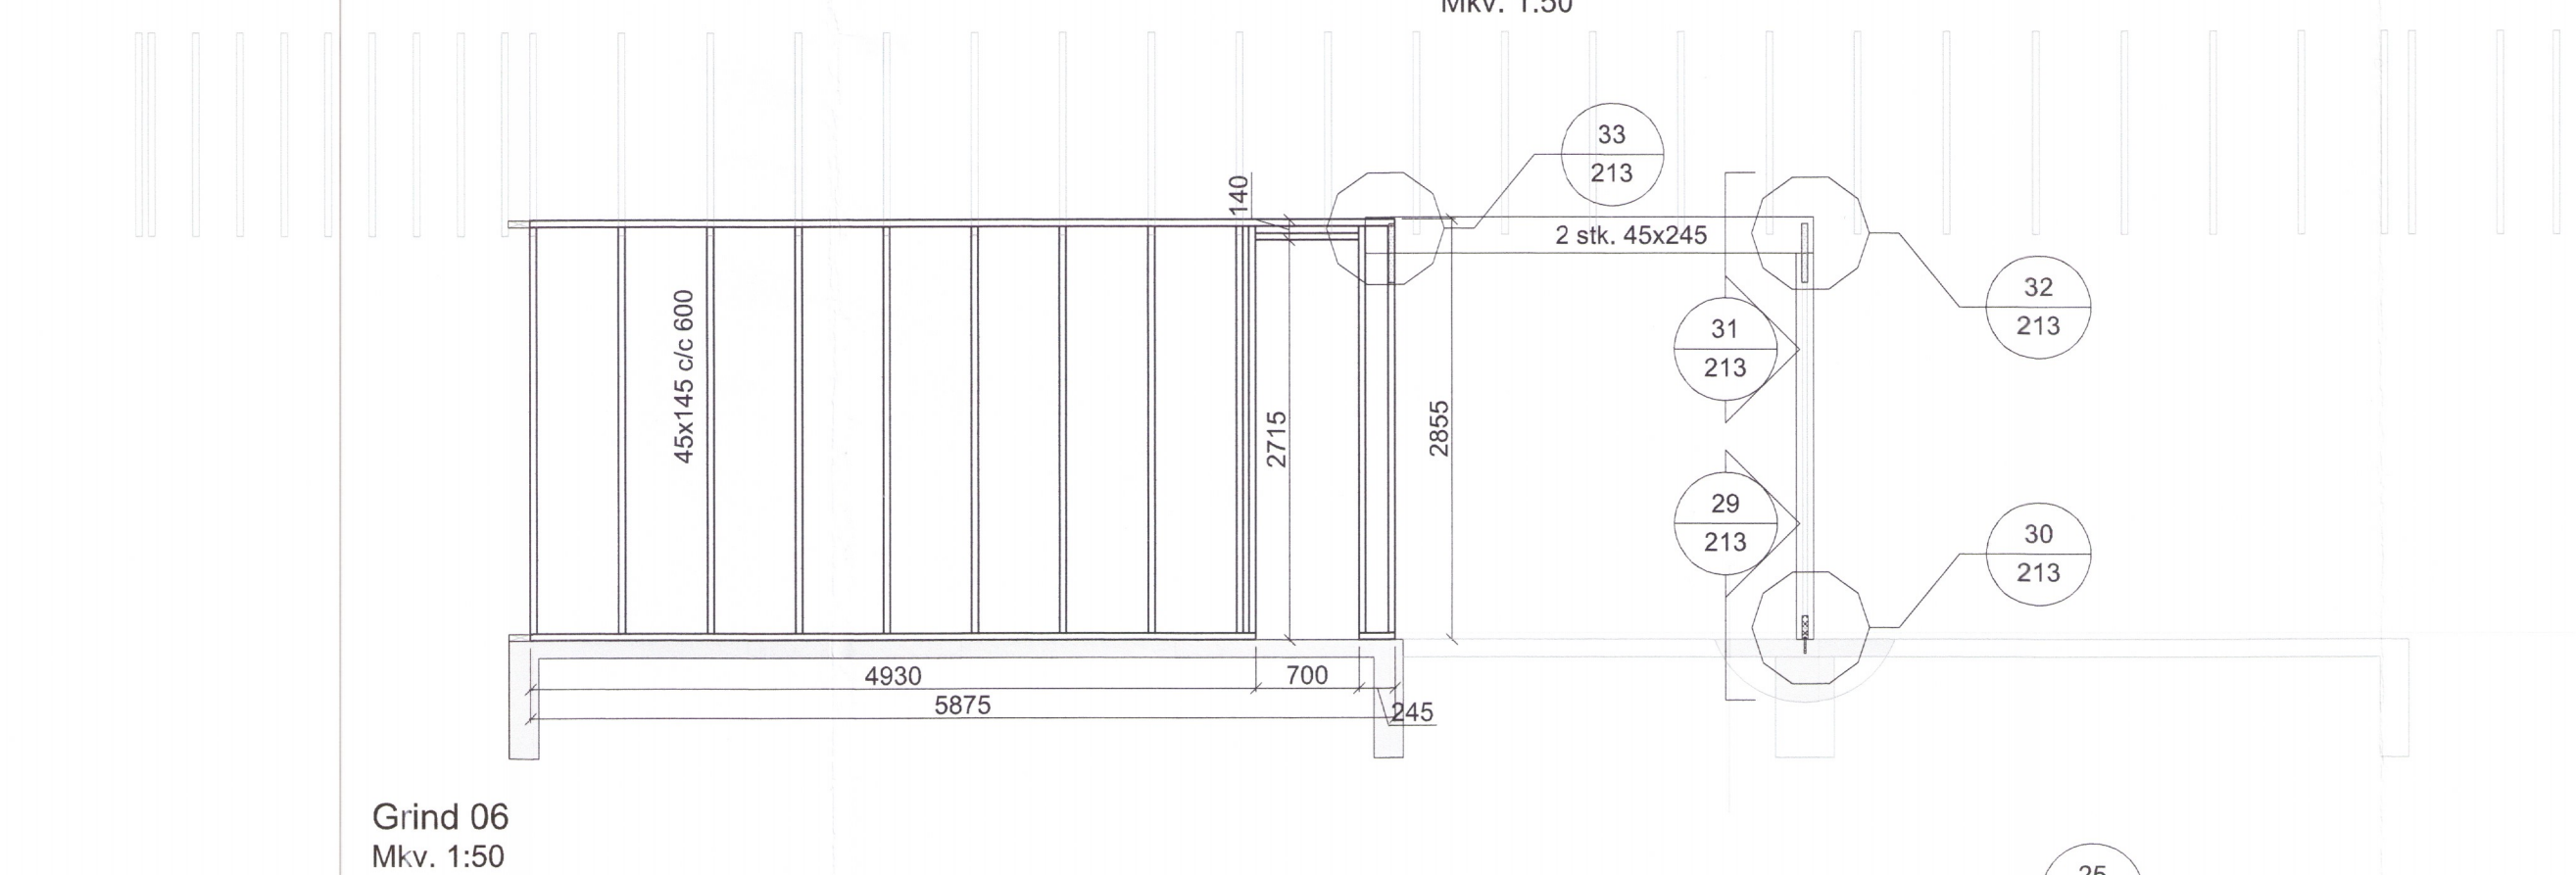
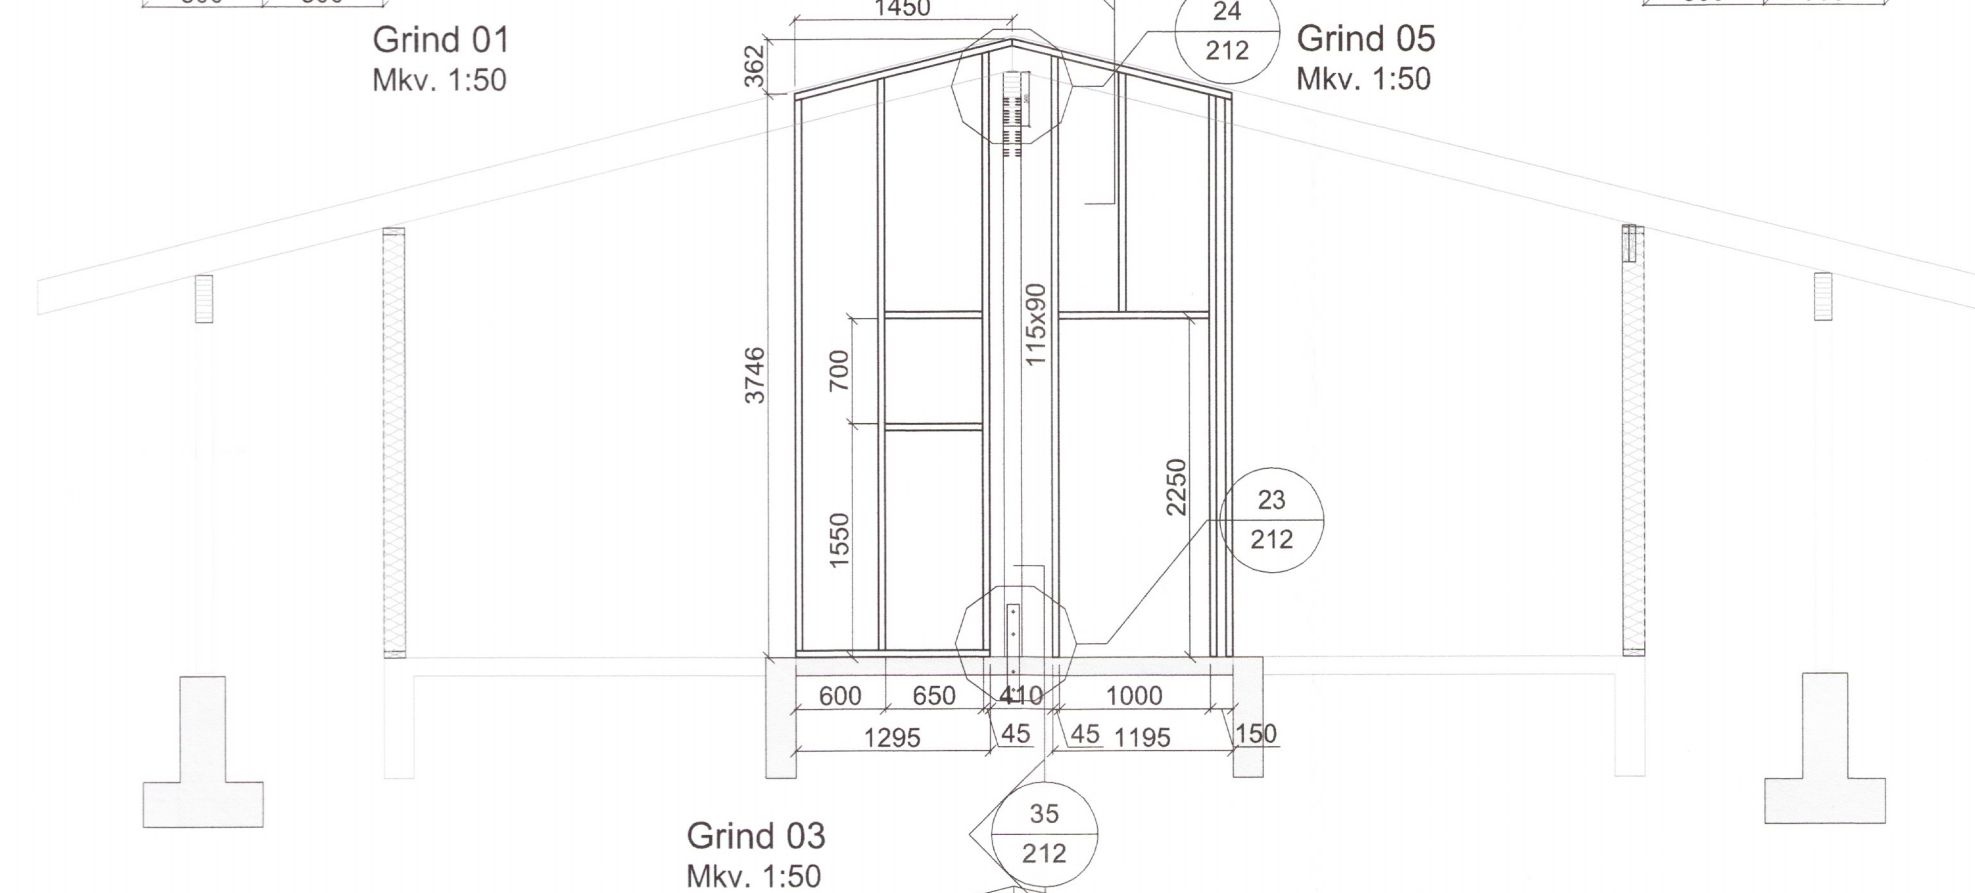
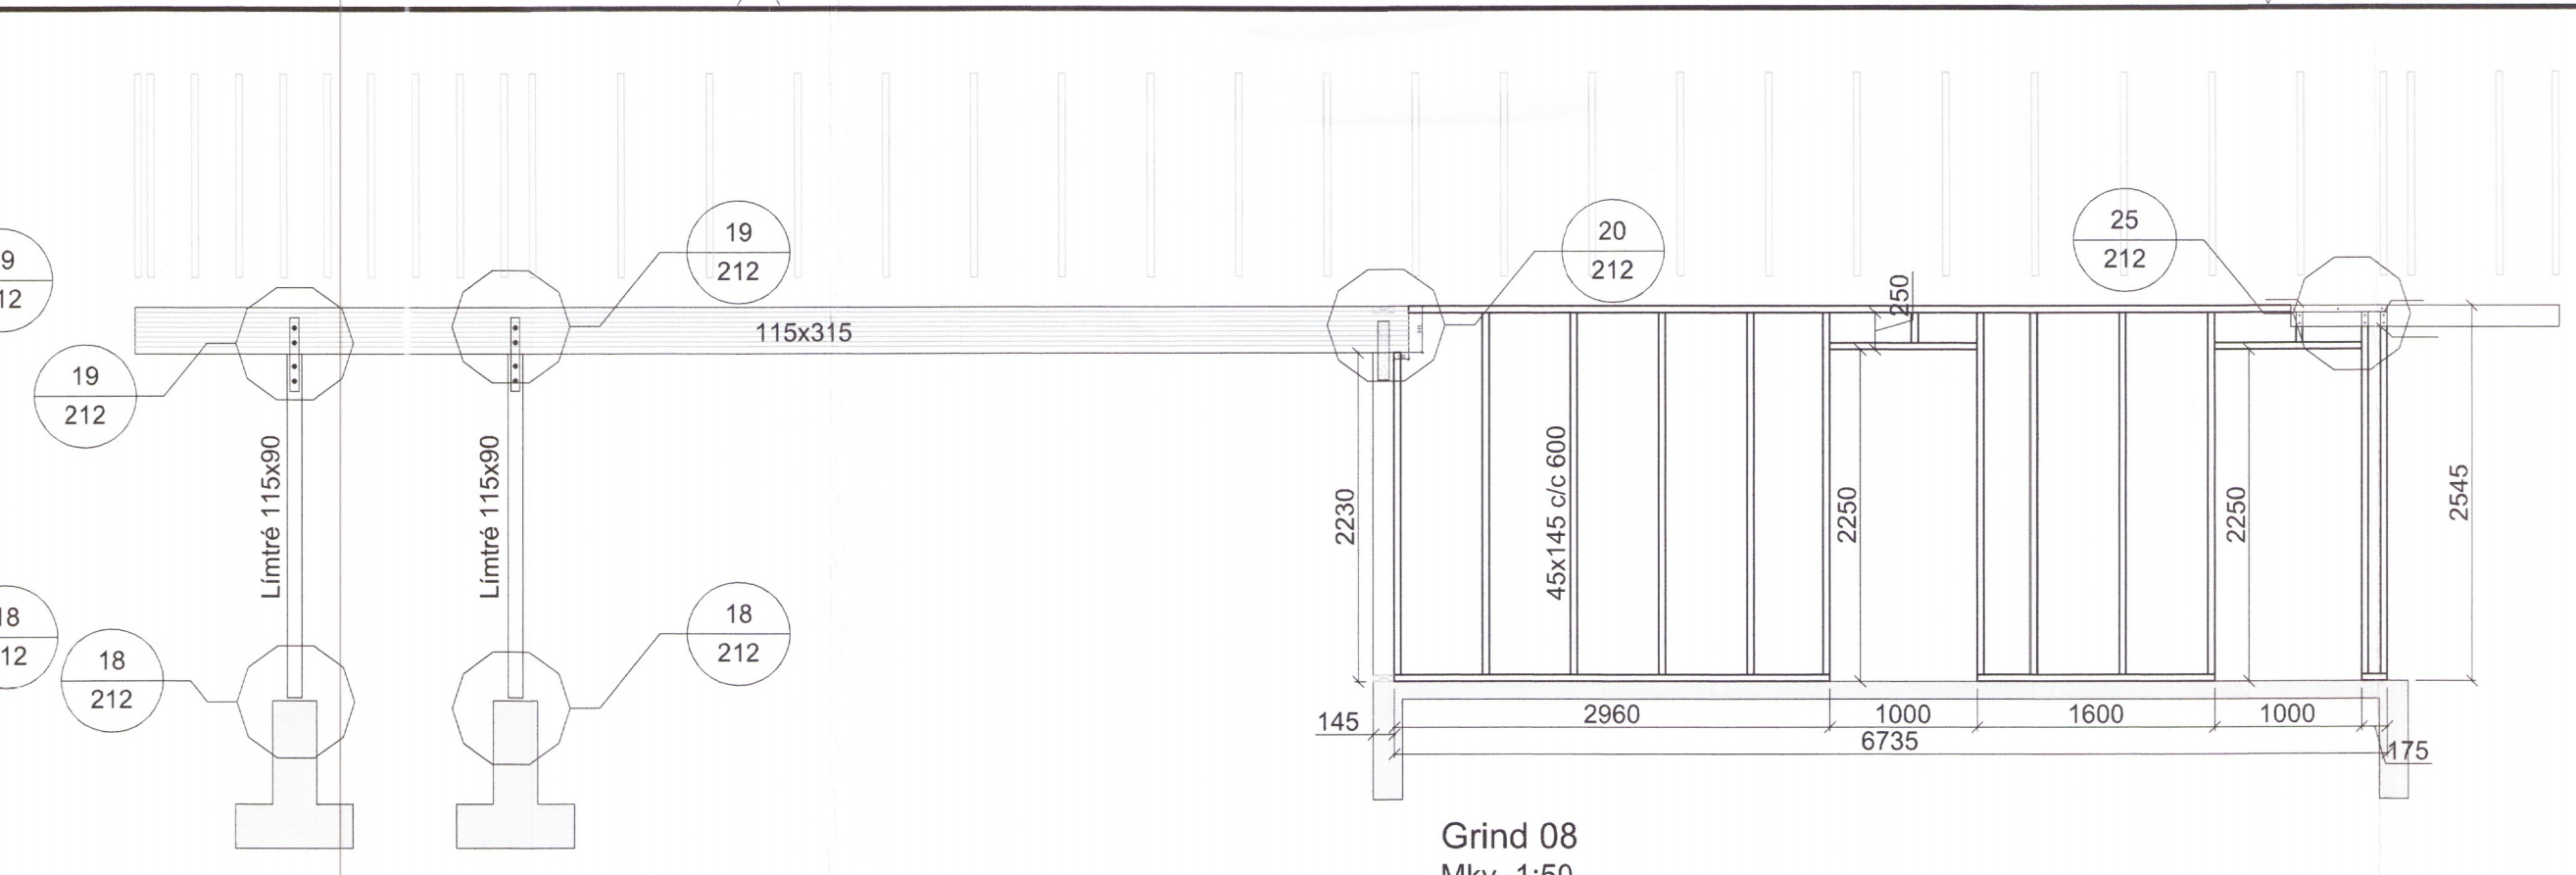


Dags:	Nr.	Breytingar:	Samb.

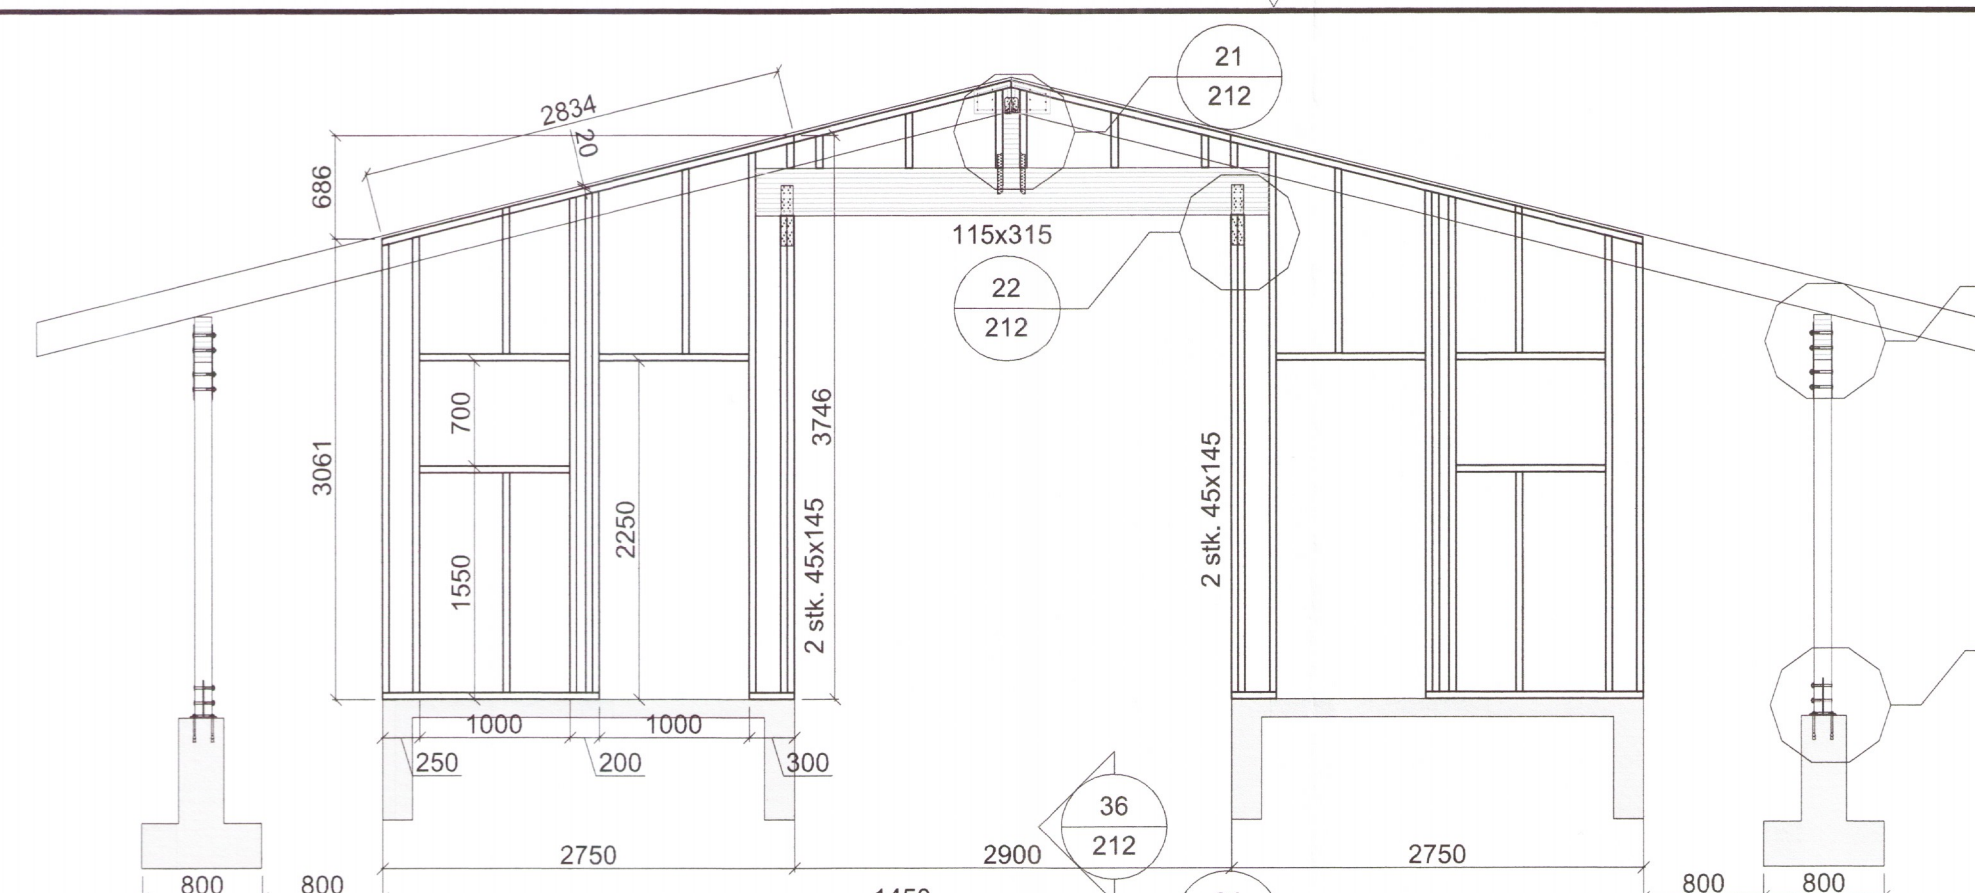

Skýringar sjá teikn. nr. 200

VERKHOF EHF
 Fellsúli 28 • 108 Reykjavík • Sími: 517 9050 • Netfang: verkhof@verkhof.is

Heli verks:	Stóra-Hof 1 - Þjónustuhús	Höfundur:	Sveinir M. Sigurjónsson	10087-0419	Dagur:	14.06.2019
Heli teikningar:	Burðarvirki	Þráttari:	Þráttari Ó. Sigurjónsson	10088-0278	Geymslunúmer:	211
Veggir	Ásýnd veggjgrinda.	Sambærkt:	<i>Siglin Sthol</i>	10089-0001	Verktíðni:	18-80
Samþykkt:		Ásáttgjafi:	Ásáttgjafi	10090-0001	Málkv:	1:50
Samþykkt:		Samþykkt:		10091-0001	Tekningarnúmer:	211

3186-19