

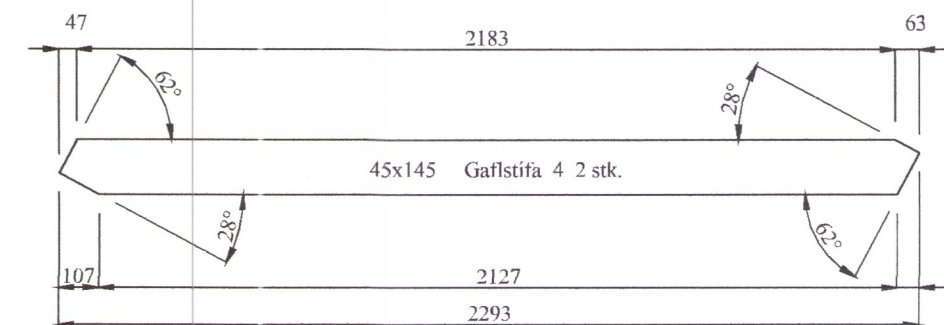
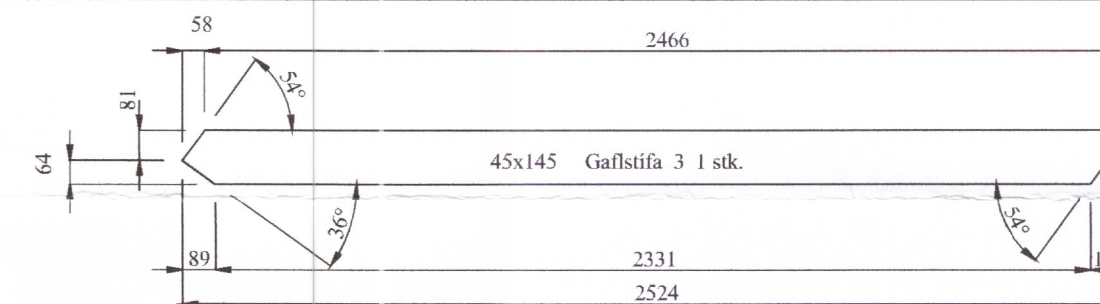
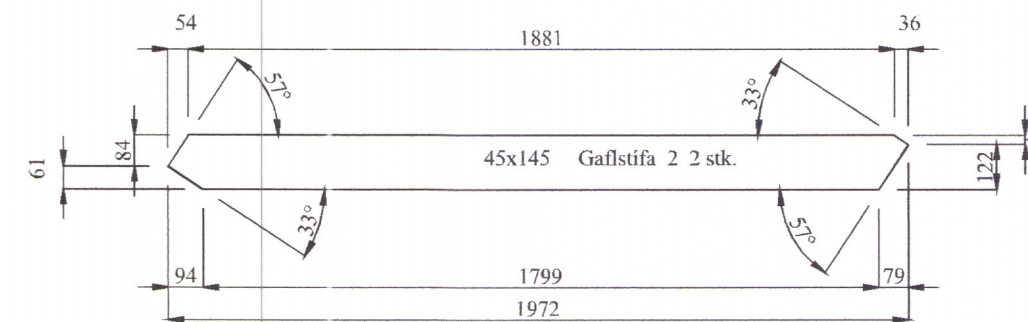


SNID A 1:50
 211 214

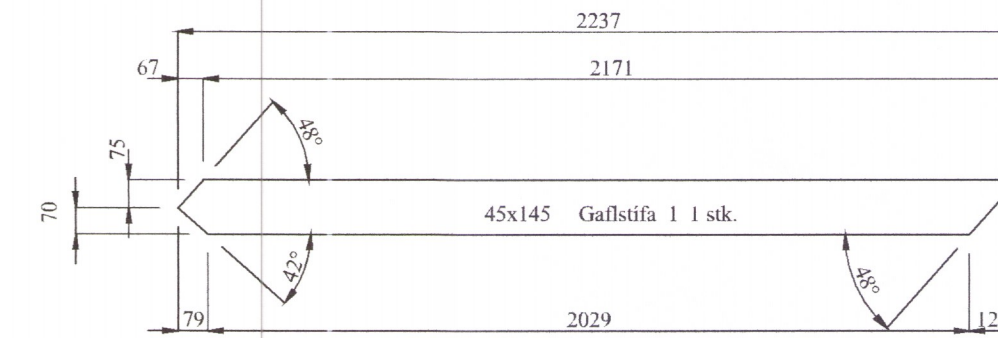

Hliðarmynd gafstífna
 MKV. 1:20

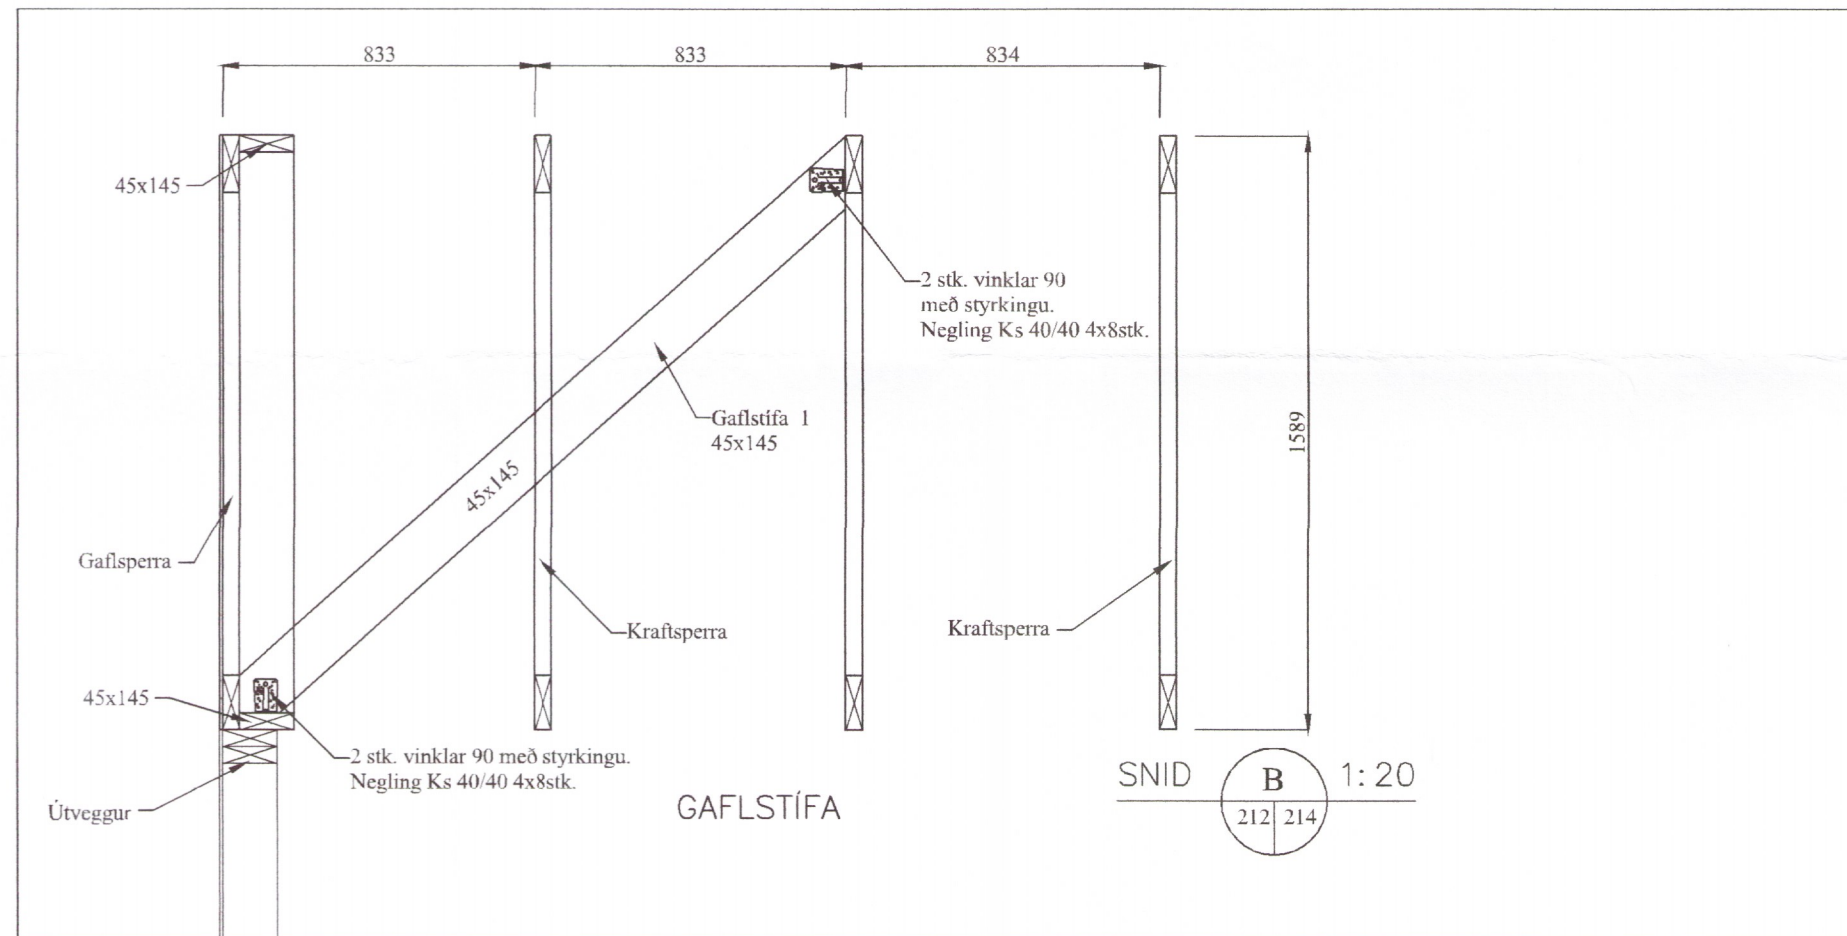

Snið í hús
 MKV. 1:50
 MKV. 1:20

3193-19

BR	DAGS	BREYTING


 HJARDARHOLTI 11
 800 SELFOSSI
 Sími: 783 4180
 Netfang: kjarfangardars@gmail.com


 EYRAVEGI 65
 800 SELFOSSI
 Sími: 578 3344
 Netfang: sghus@sghus.is
 Veffang: www.sghus.is

EFFORT TEIKNISTOFA 030.18 17.07.18

Hellatún, Lóð H, Ásahrepp

Burðarvirki:	Kvarði 1:50
Snið í hús:	Kvarði 1:20
Gafstífur	

HANNAD:	TEIKNAD	DAGSETNIG	VERKNÚMER
KG	KG	06.09.2018	2018-25

SKRÁARNAFN SAMBYKKT 1305557649

Hellatún Burðarvirki *[Signature]* TEIKNING NÚMER: 214