
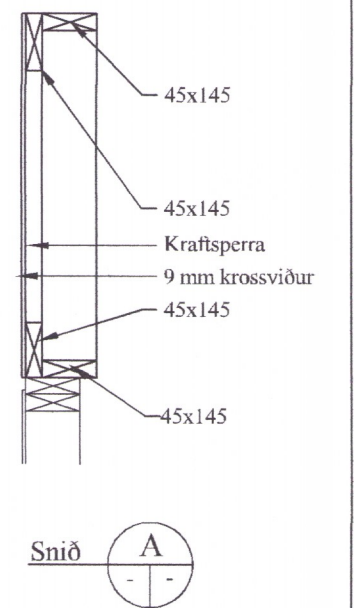


Umhverfis- og tæknisvið Uppsveita
 Yfirfarið
 2 6 SEP 2019
Sigurður Jónsson
 Byggingartúll

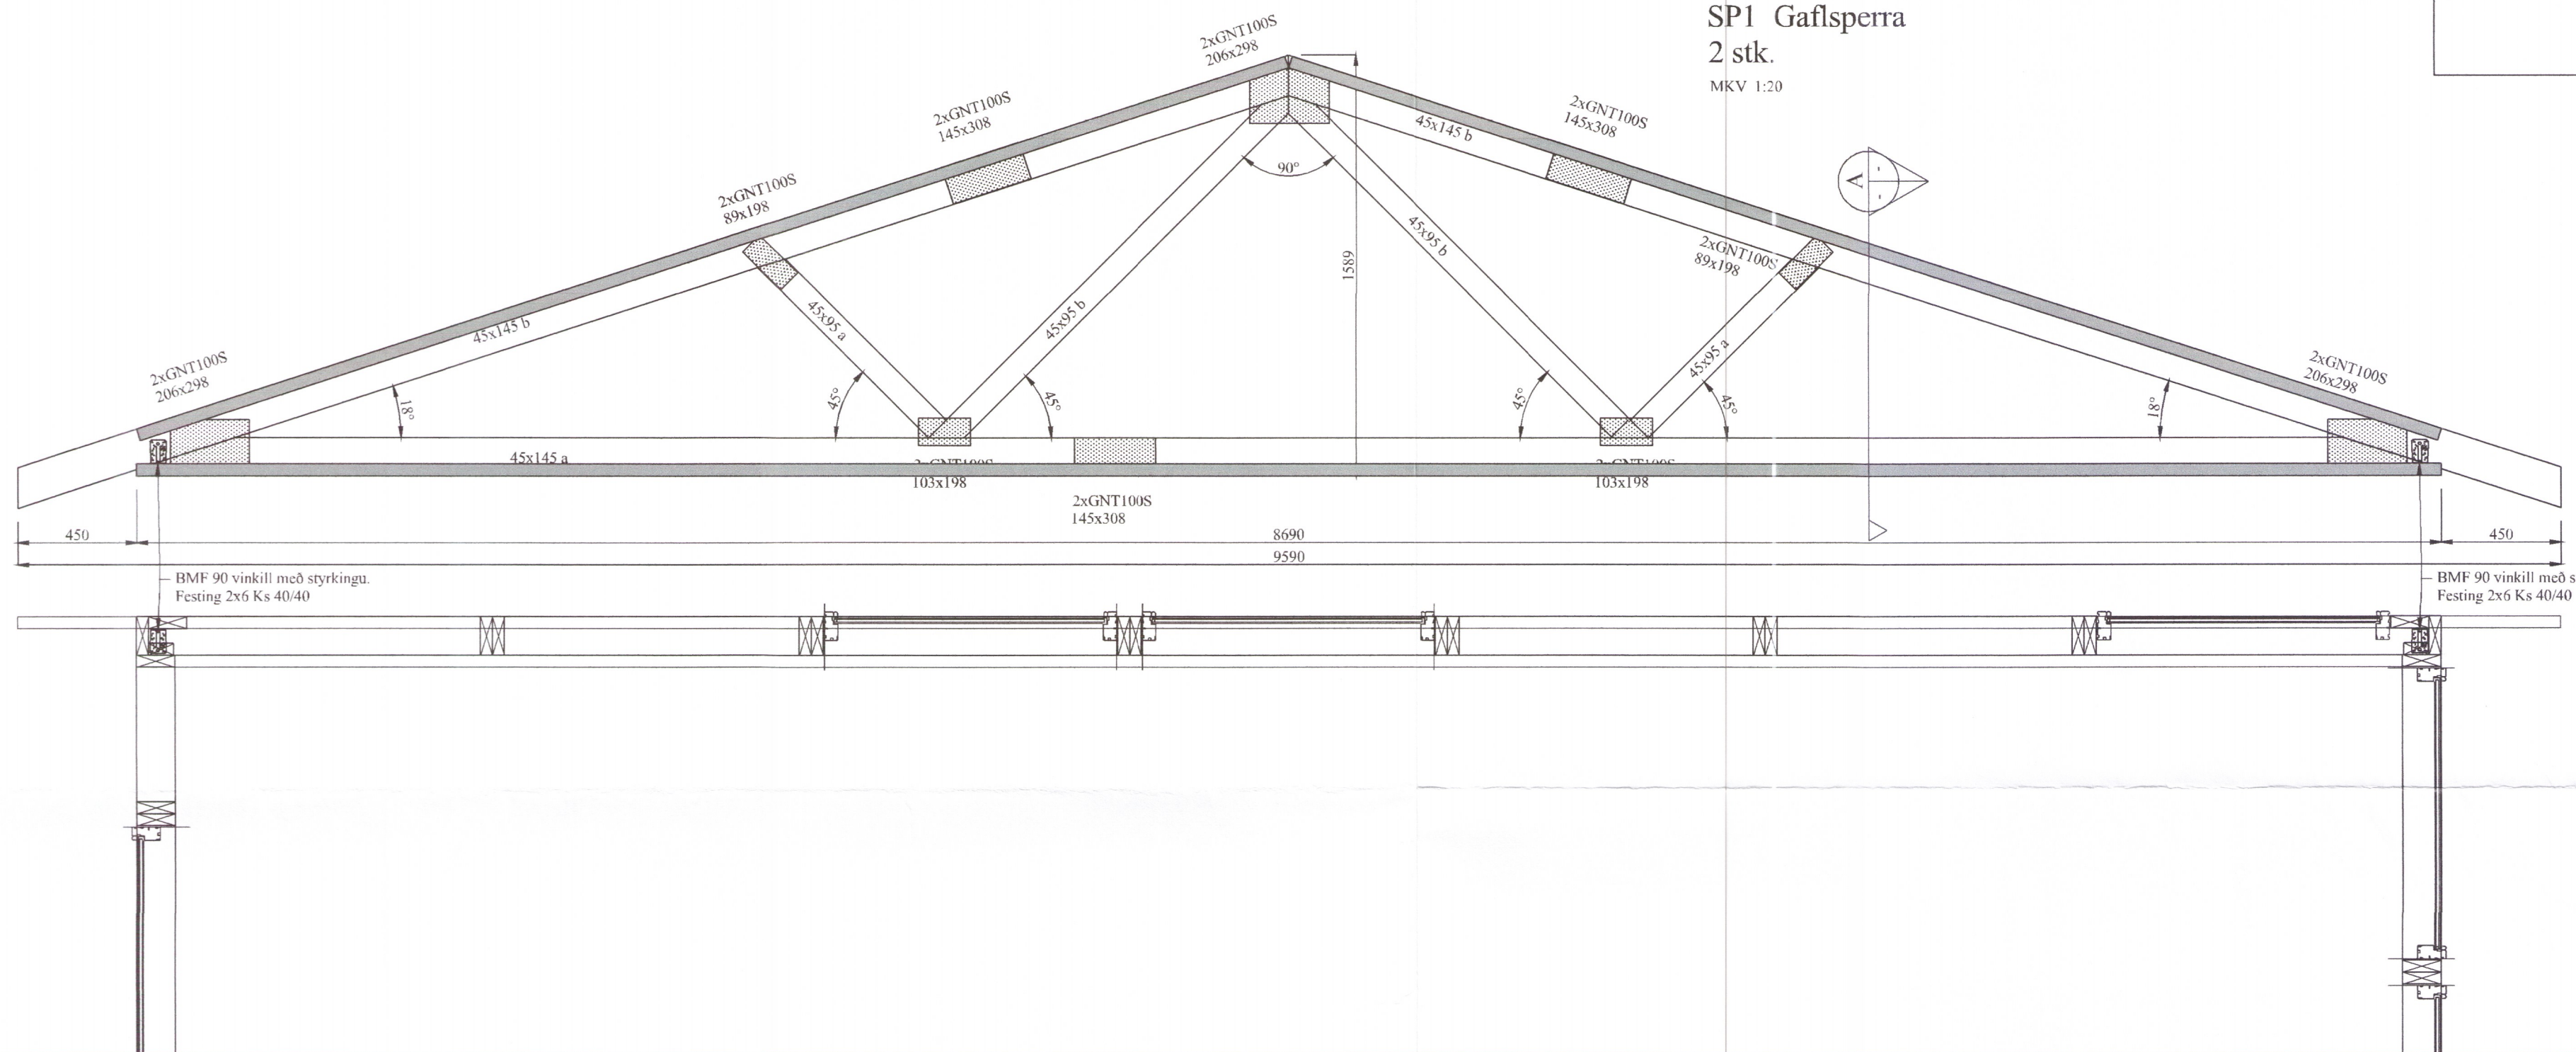

Hliðarmynd sperra
 MKV. 1:20

3195-19

BR	DAGS	BREYTING	
HJARDARHOLTÍ 11 800 SELFOSSI SÍMI: 783 4180 NETFANG: hjartangardars@gmail.com		EYRAVEGI 65 800 SELFOSSI SÍMI: 578 3344 NETFANG: sghus@sghus.is VEFANG: www.sghus.is	
EFFORT TEIKNISTOFA 030.18 17.07.18			
Hellatún, Lóð H, Ásahrepp			
Burðarvirki: Hliðarmynd sperra			Kvarði 1:20
HANNAD:	TEIKNAD	DAGSETNIG	VERKNÚMER
KG	KG	06.09.2018	2018-25
SKRÁARNAFN	SAMÞYKKT	TEIKNING NÚMER:	
Hellatún Burðarvirki	<i>[Signature]</i>	1305587649	216