
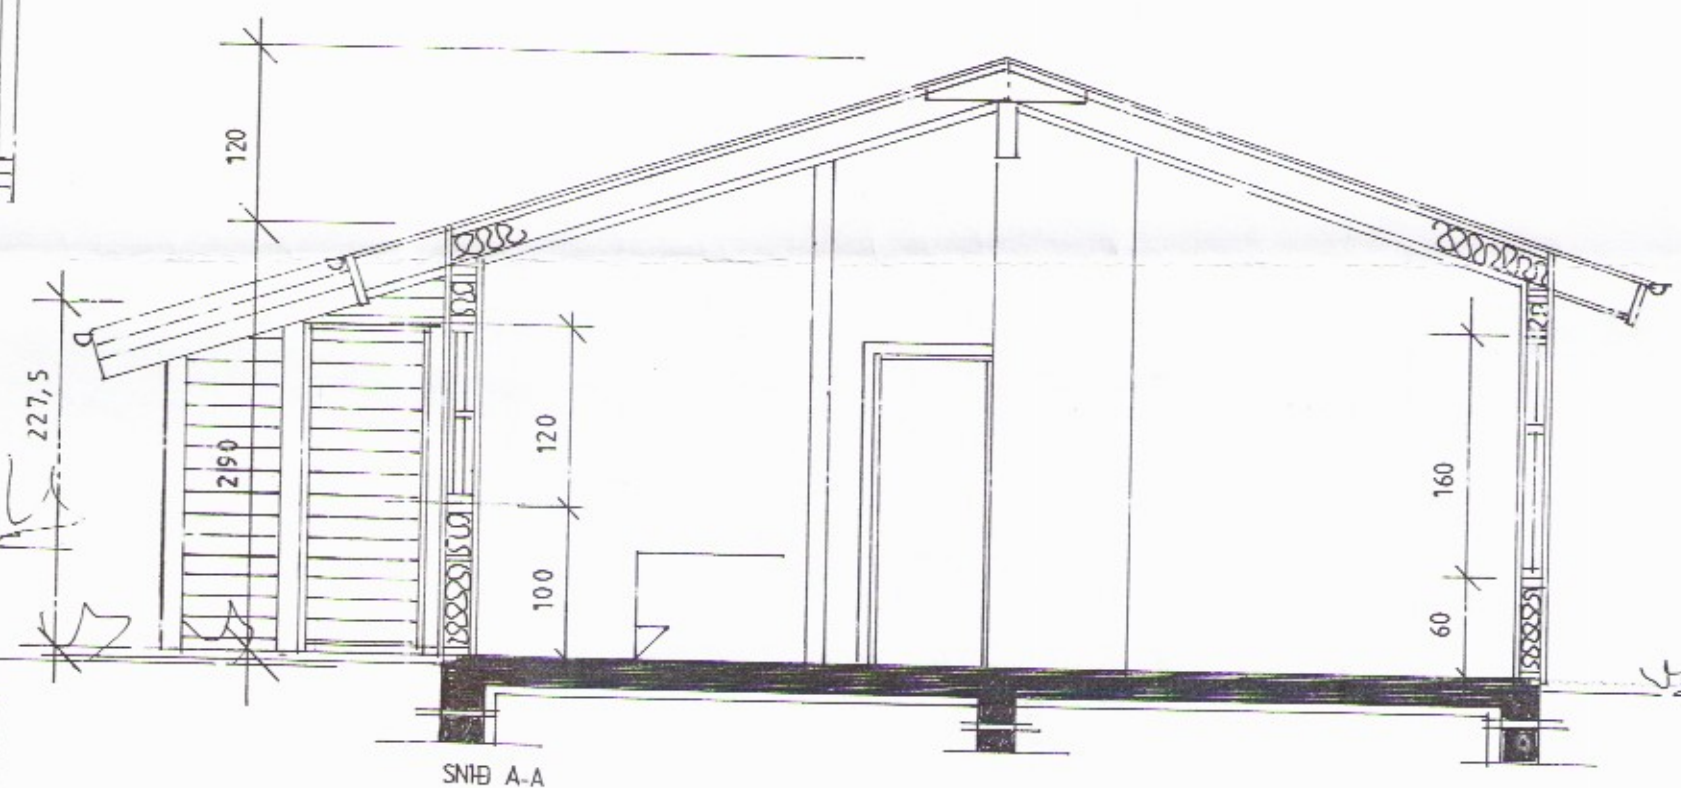
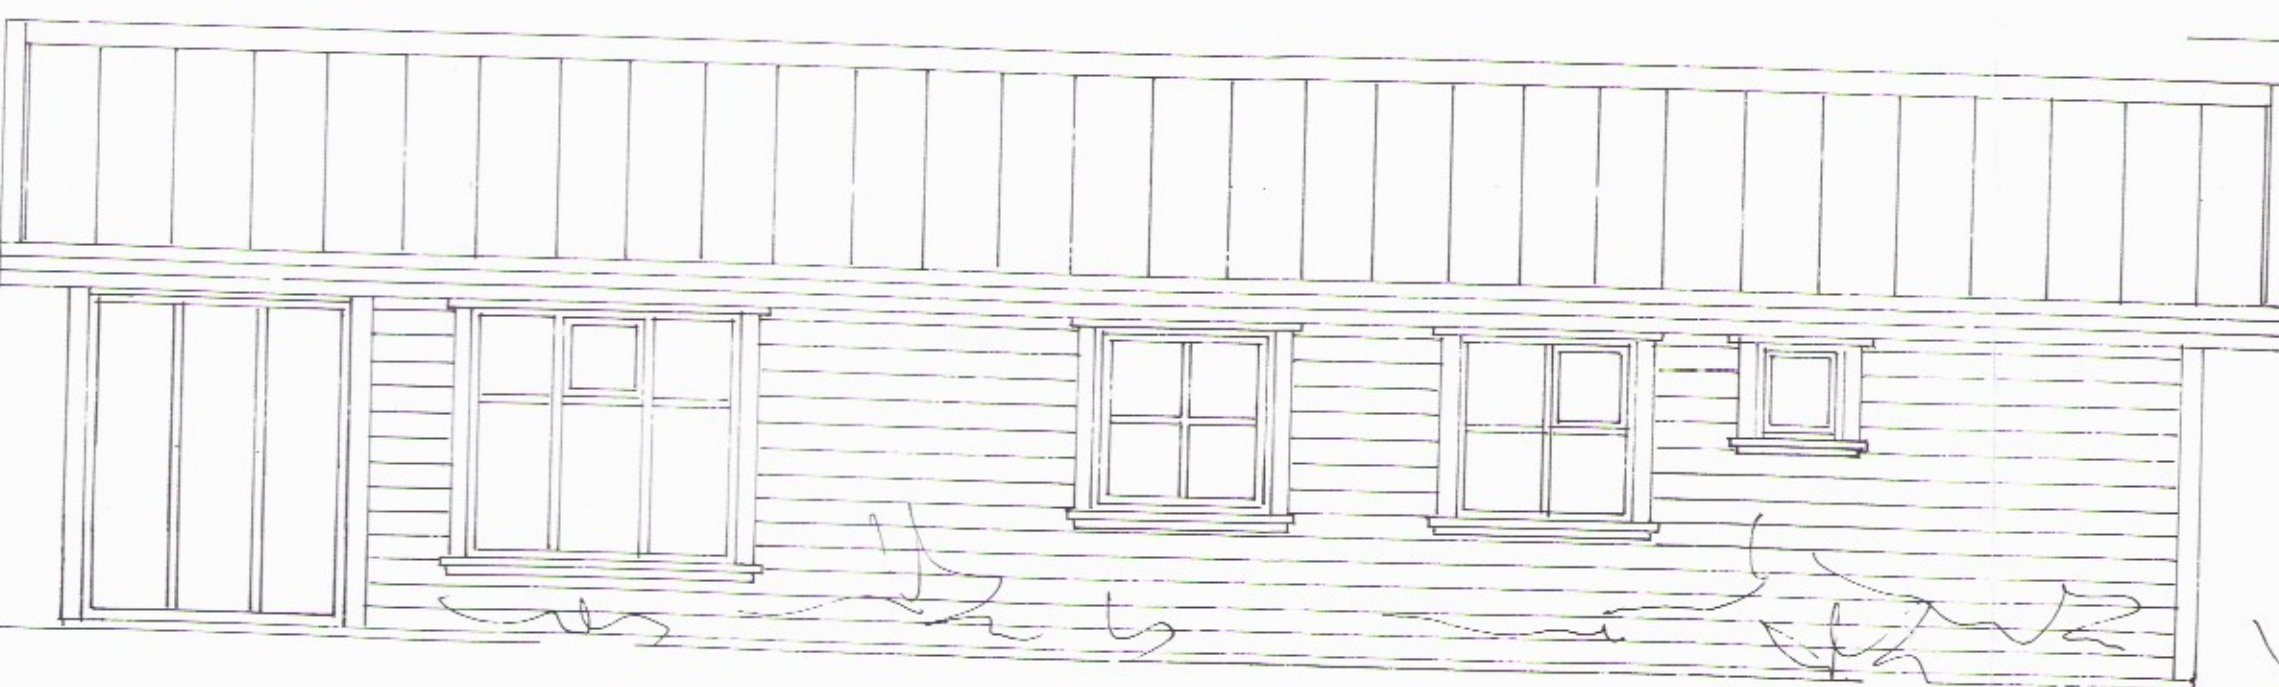


Samþykkt  
27 JUNÍ 2006  
Hilmar Gunnarsson  
Byggingarfulltrúi uppsveito Árnessýslu

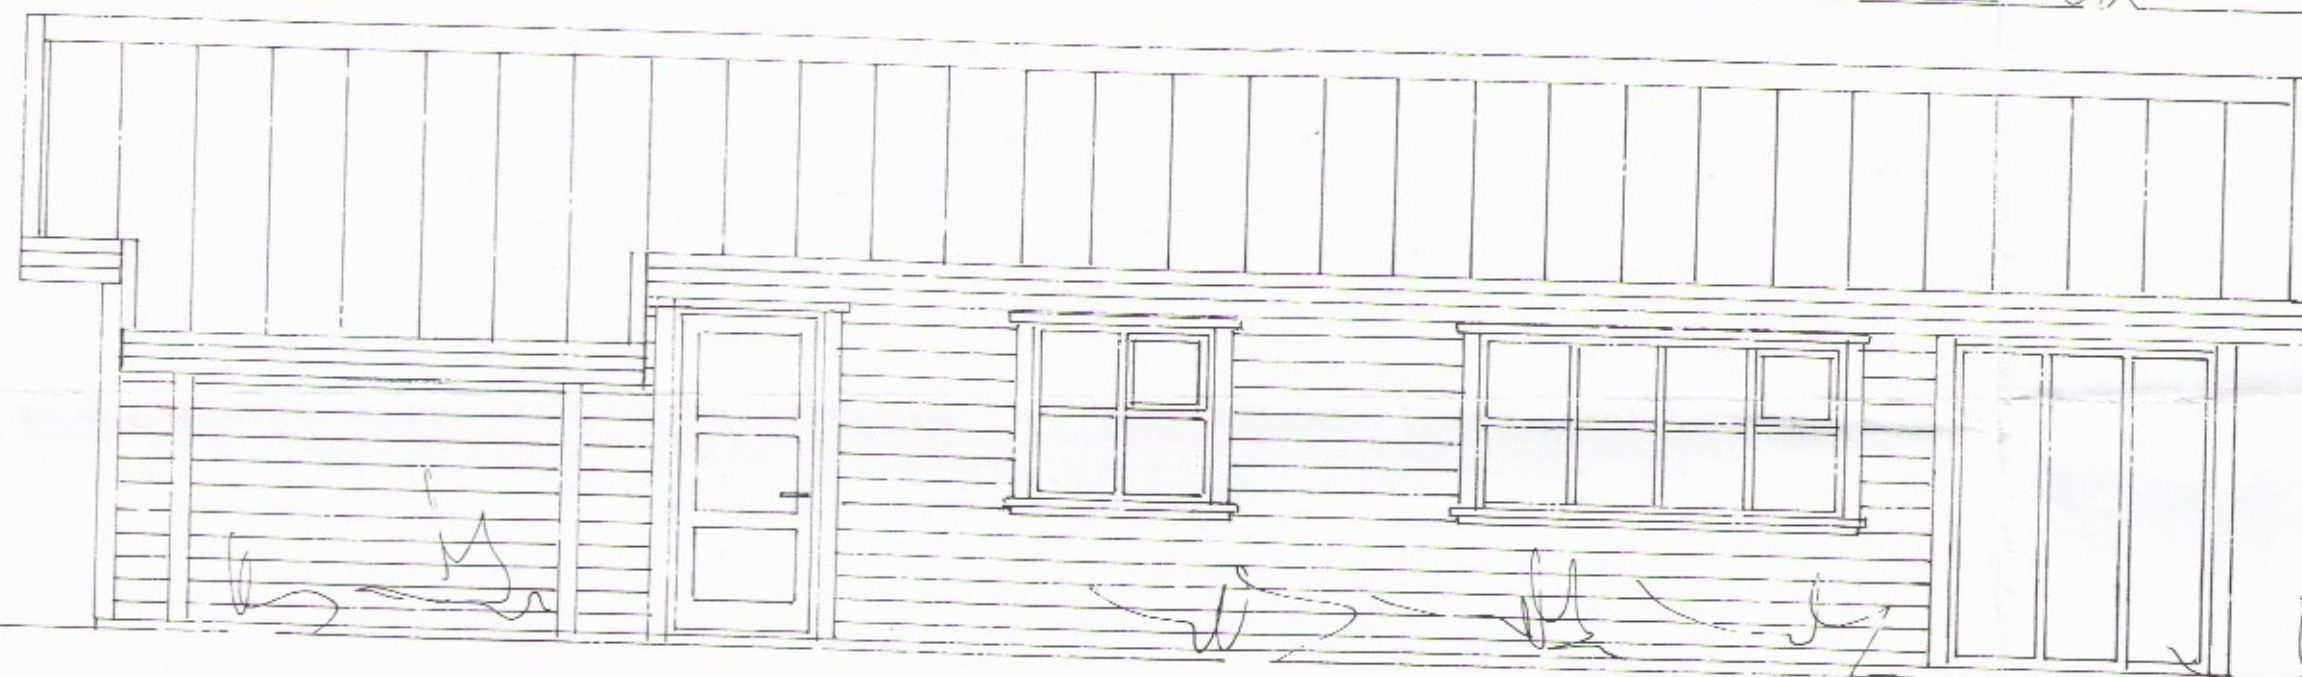

SUMARHÚS Á LÓÐINI BREKKUHEIÐI 12,  
BLÁSKÓGABYGGÐ,  
ÁRNESSÝSLU.  
EIG. SMÍÐSTÆKNI 6909050350

GRUNNMYND 1:50  
2006-05-02  
Jóhannes Pétursson 010448-3959 S - 567-5107 -  
5699  
Sigurður Sigurðsson 021146-2349 S - 566-6613  
johp@isholf.is

3229

**ABS** teiknistofa 566-6613, 567-5107. Nr. 2