



Umhverfis- og tæknisvið Uppsveita
Yfirfarið
 25. sep. 2019
David Sj
 Byggingarfulltrúi

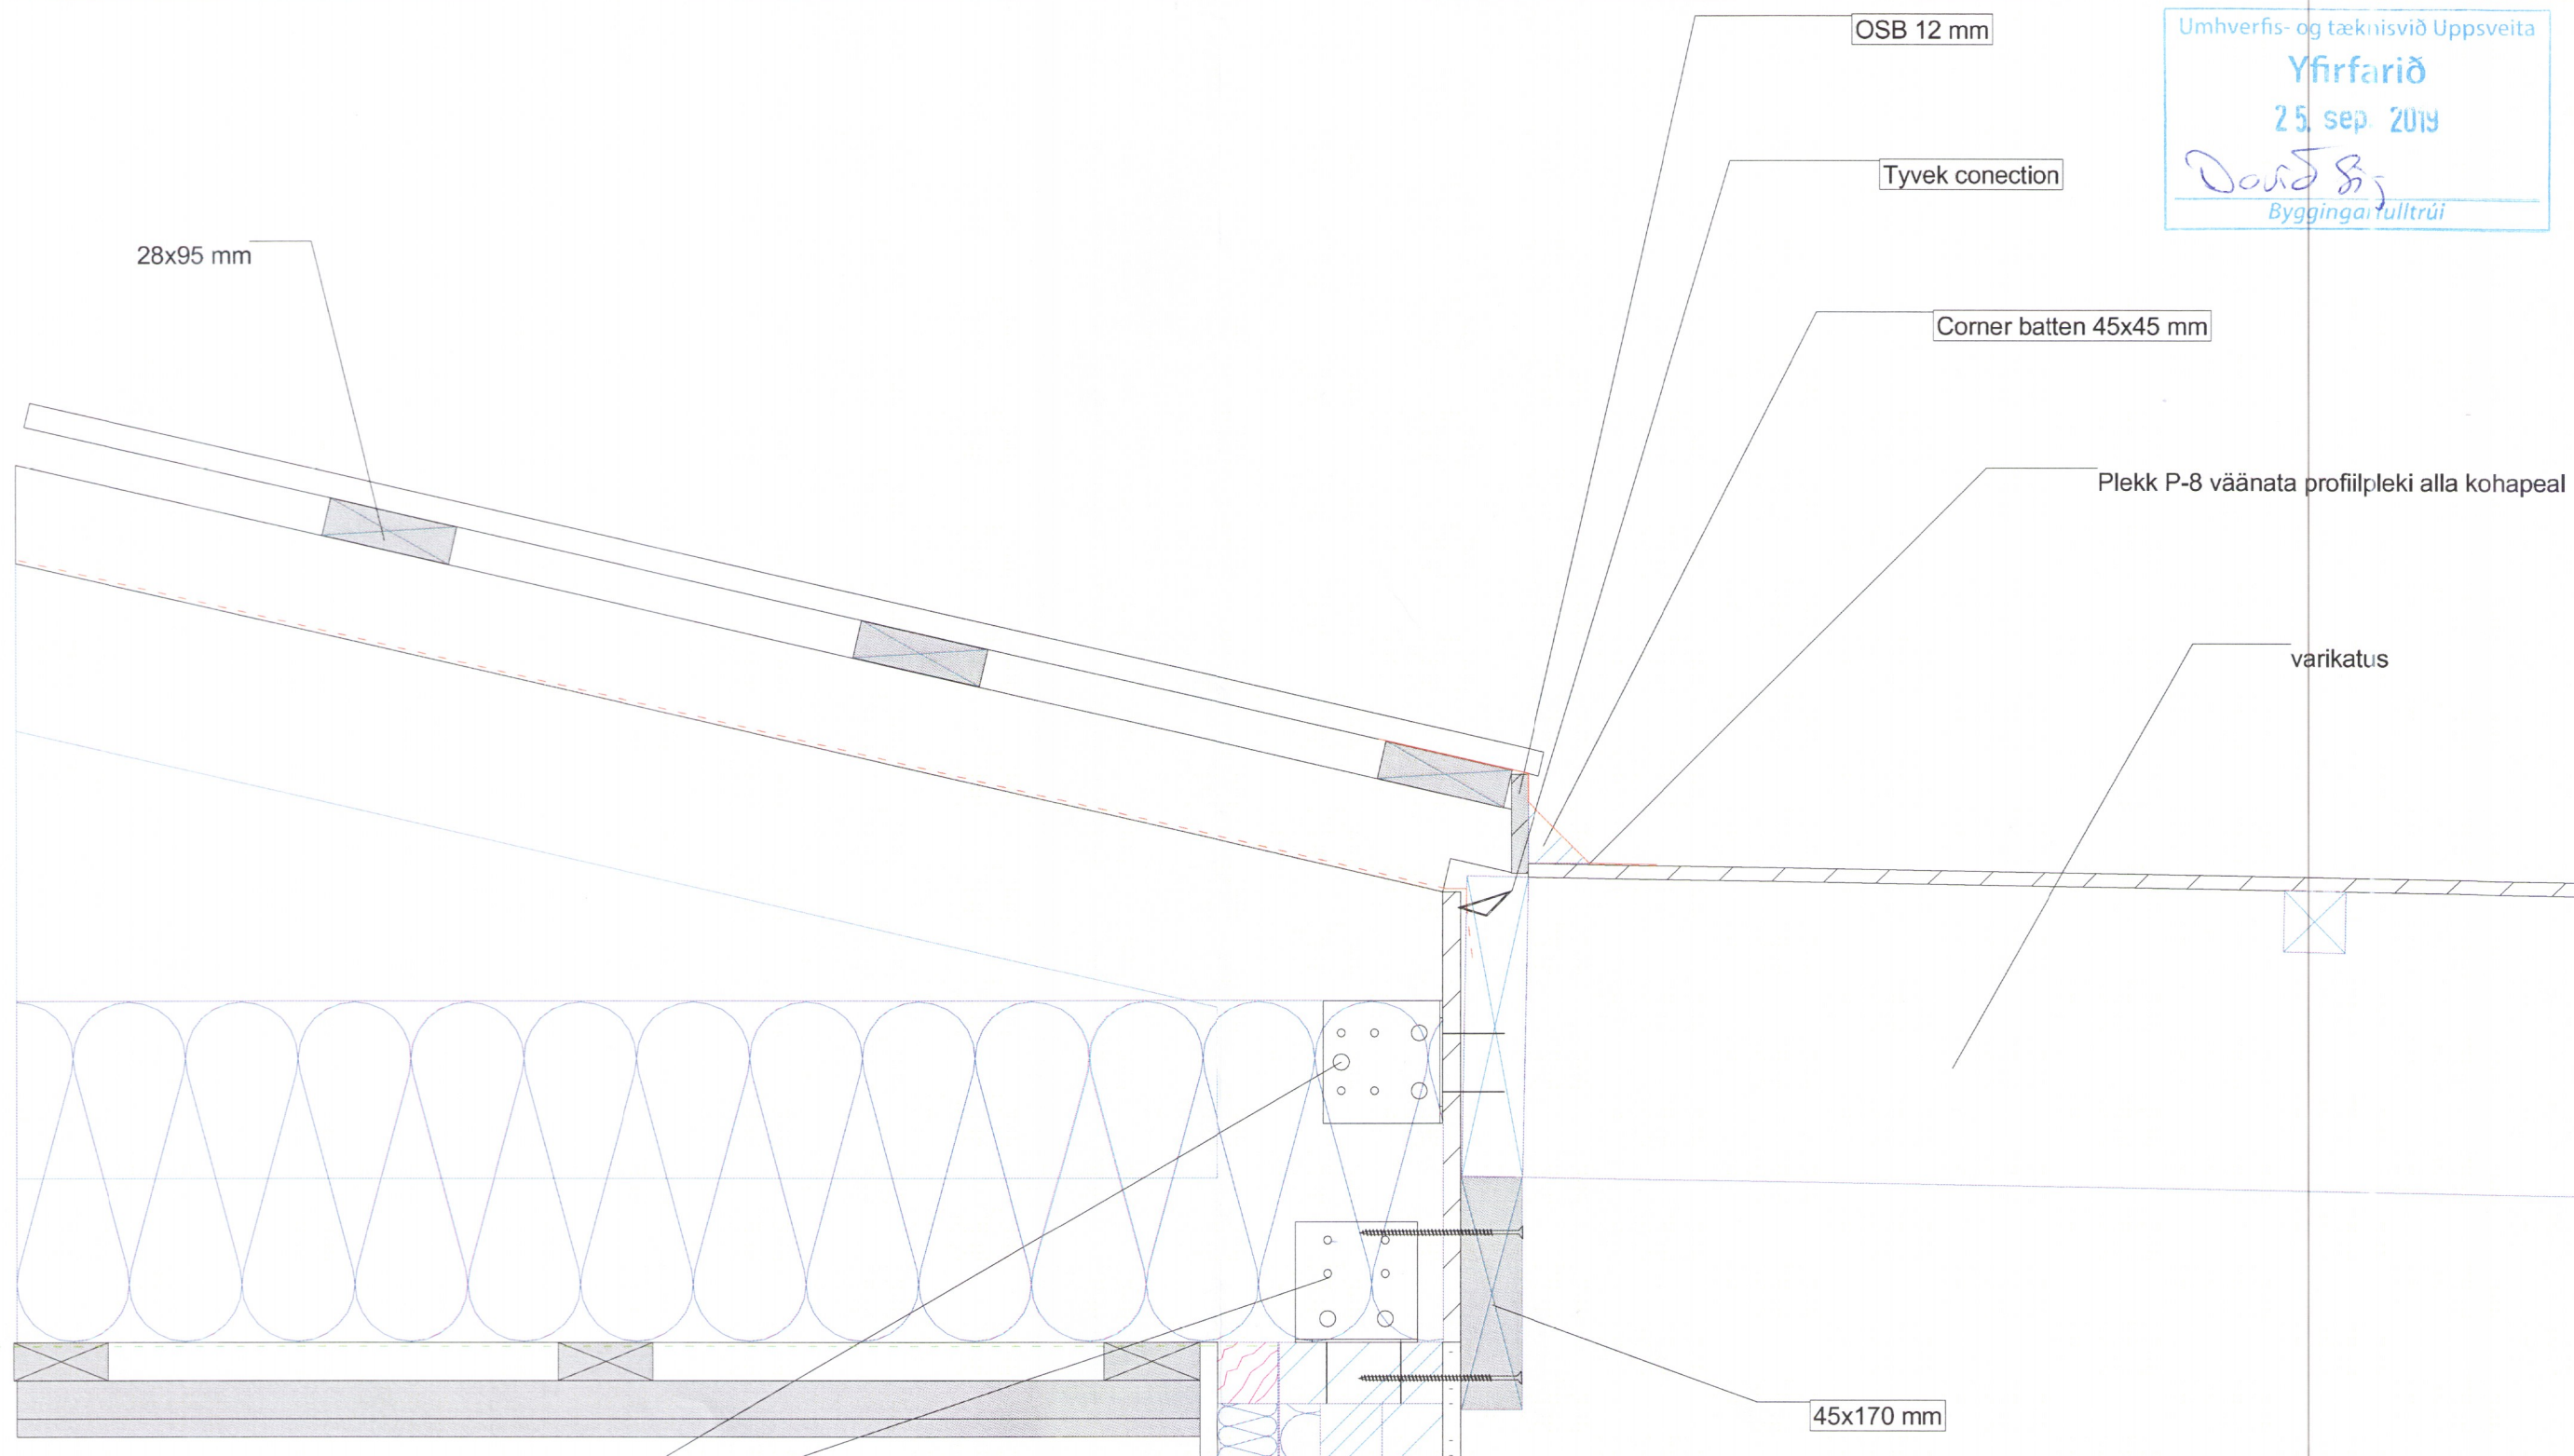

Metal corner 90x90x90 mm
 with 10 screws each 5x50 mm

3737-19

 Seve Ehituse AS, Laki 34, 12915 Tallinn Telefon: +372 5620 2055 MTR nr: EP10398417- 0001, EH 10398417-0001 Reg. nr: 10398417	Project title:	Ottotriin	Project No:	IS-21
	Address:		Stage:	
	Customer:		Drawing No:	PP-019
	Drawing title:	RS-08	Scale:	1 : 5.00
	Main engineer:	Vello Enniste	Date:	28/02/2019
Engineer:	Arvo Käkk	Size:	ISOA3 - 297 x 420 mm	
Project manager:	Virgo Kadastik	Name and ID number of coordination designer:		<i>Viggo Jasso 020561-9759</i>
				<i>L. J. J. J.</i>