



Umhverfis- og tæknisvið Uppsveita
 Yfirfarið
 25. sep. 2019
David Sj
 Byggingarfulltúi

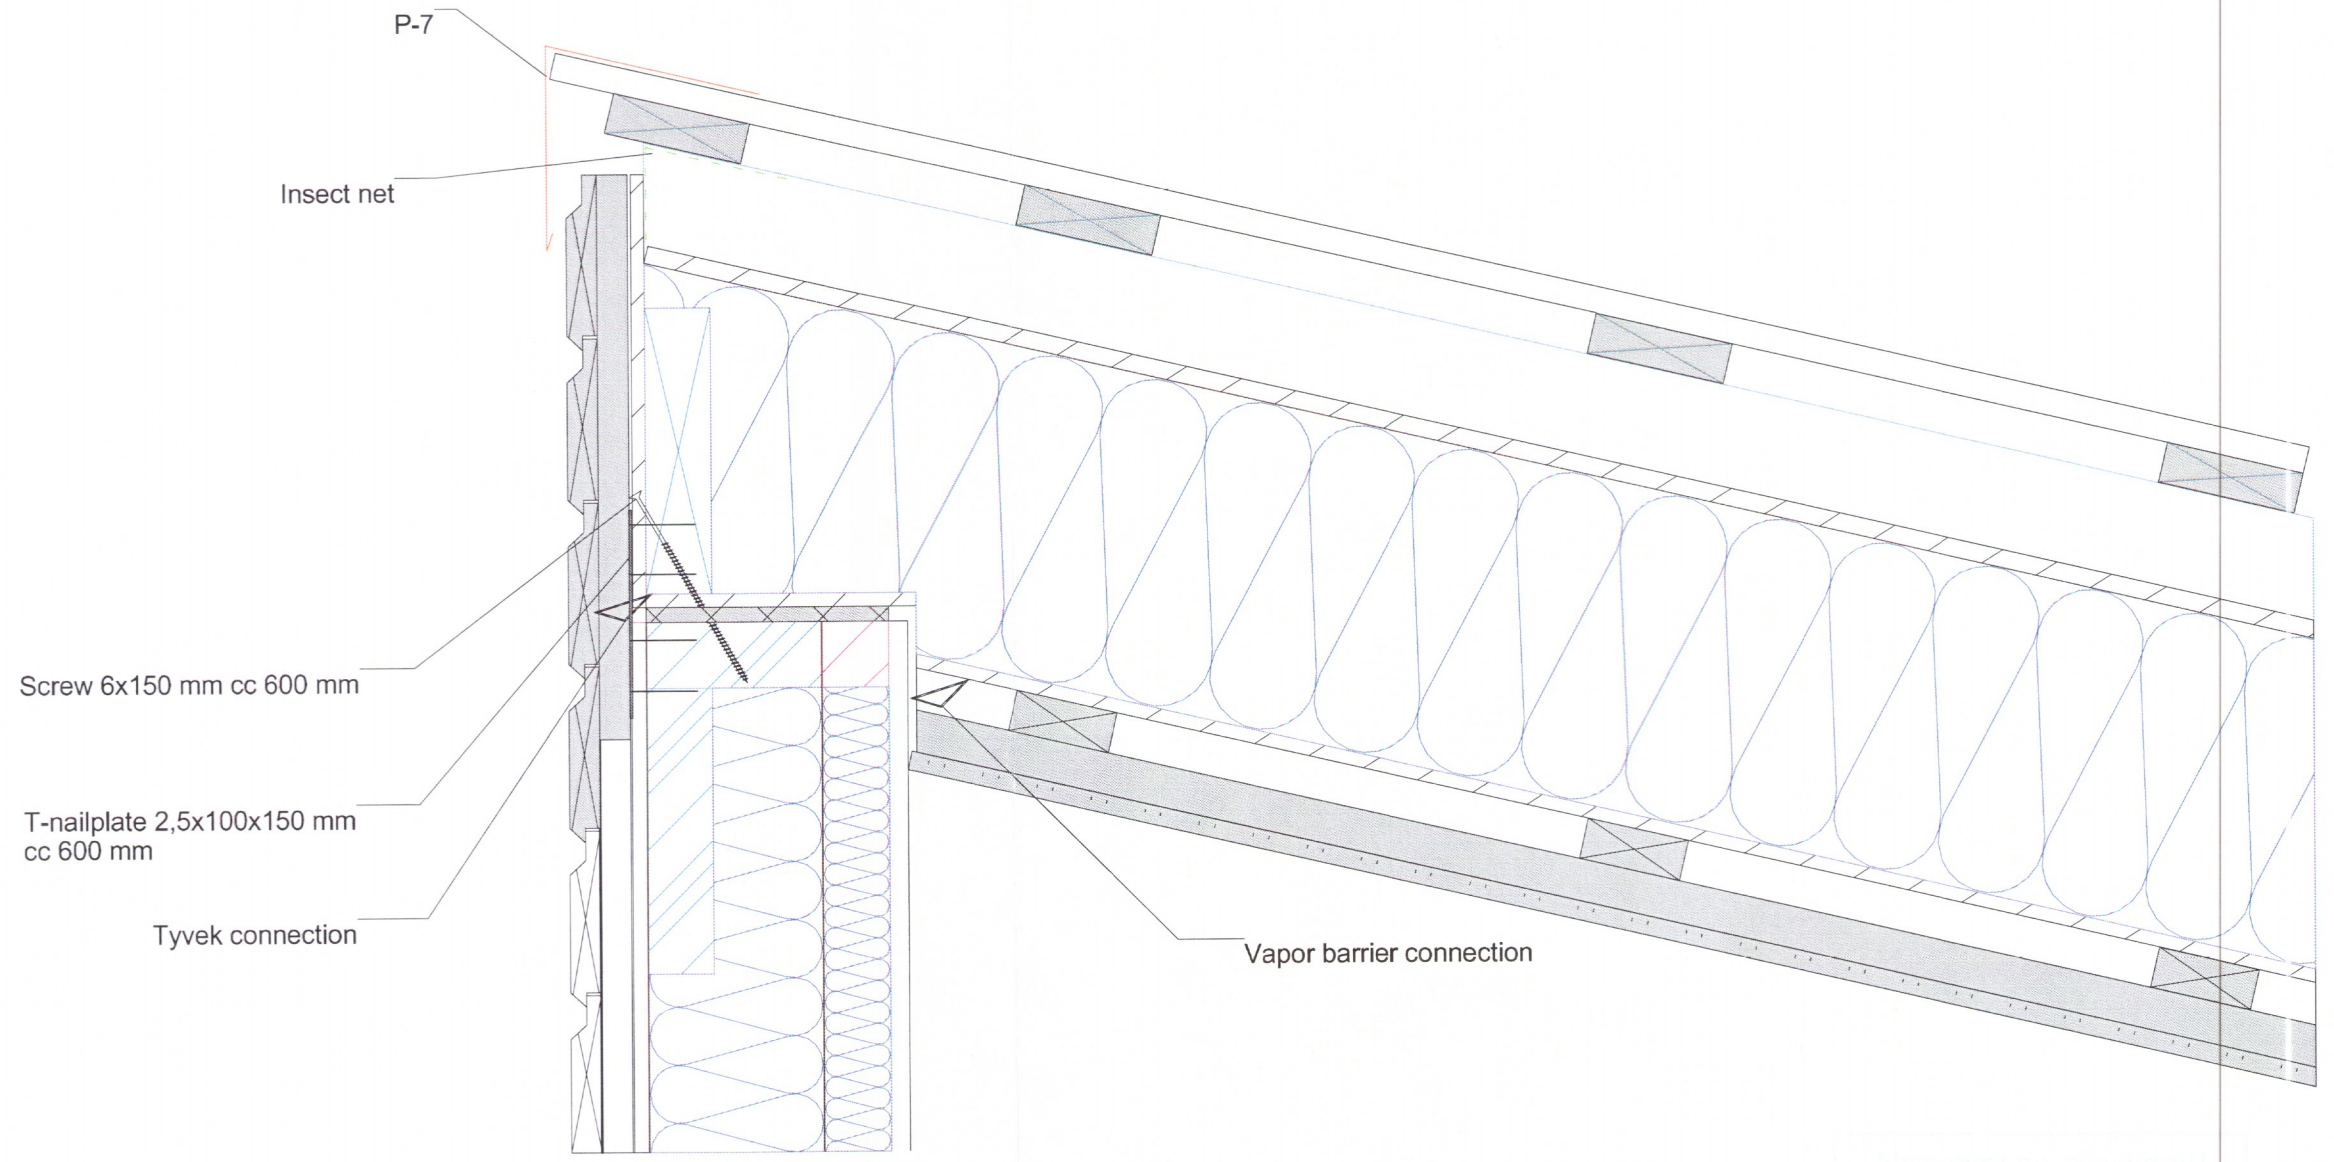

3241-19

 Seve Ehituse AS, Laki 34, 12915 Tallinn Telefon: +372 5620 2055 MTR nr: EP10398417-0001, EH 10398417-0001 Reg. nr: 10398417	Project title:	Ottotriin	Project No:	IS-21
	Address:		Stage:	
	Customer:		Drawing No:	PP-013
	Drawing title:	RS-05	Scale:	1 : 5.00
	Main engineer:	Vello Enniste	Date:	29/01/2019
	Engineer:	Arvo Käkk	Size:	ISOA3 - 297 x 420 mm
	Project manager:	Virgo Kadastik		
Name and ID number of coordination designer:	<i>Virgo Kadastik 020561-4751</i>			