



Umhverfis- og tæknisvið Uppsveita
 Yfirfarið
 25. sep. 2019
David Sjög
 Byggingarfulltrúi

Metal roof
 OSB board 18 mm
 Ventilations laths 45x68 mm
 Windscreen boards 12 mm
 Glasswool 225 mm
 Frame Kerto S 45x300 mm s 600 mm
 Vapor barrier
 OSB board 9 mm
 Battens 28x70 mm c/c 400 mm
 Battens 28x70 mm c/c 400 mm
 Gypsum board 13 mm

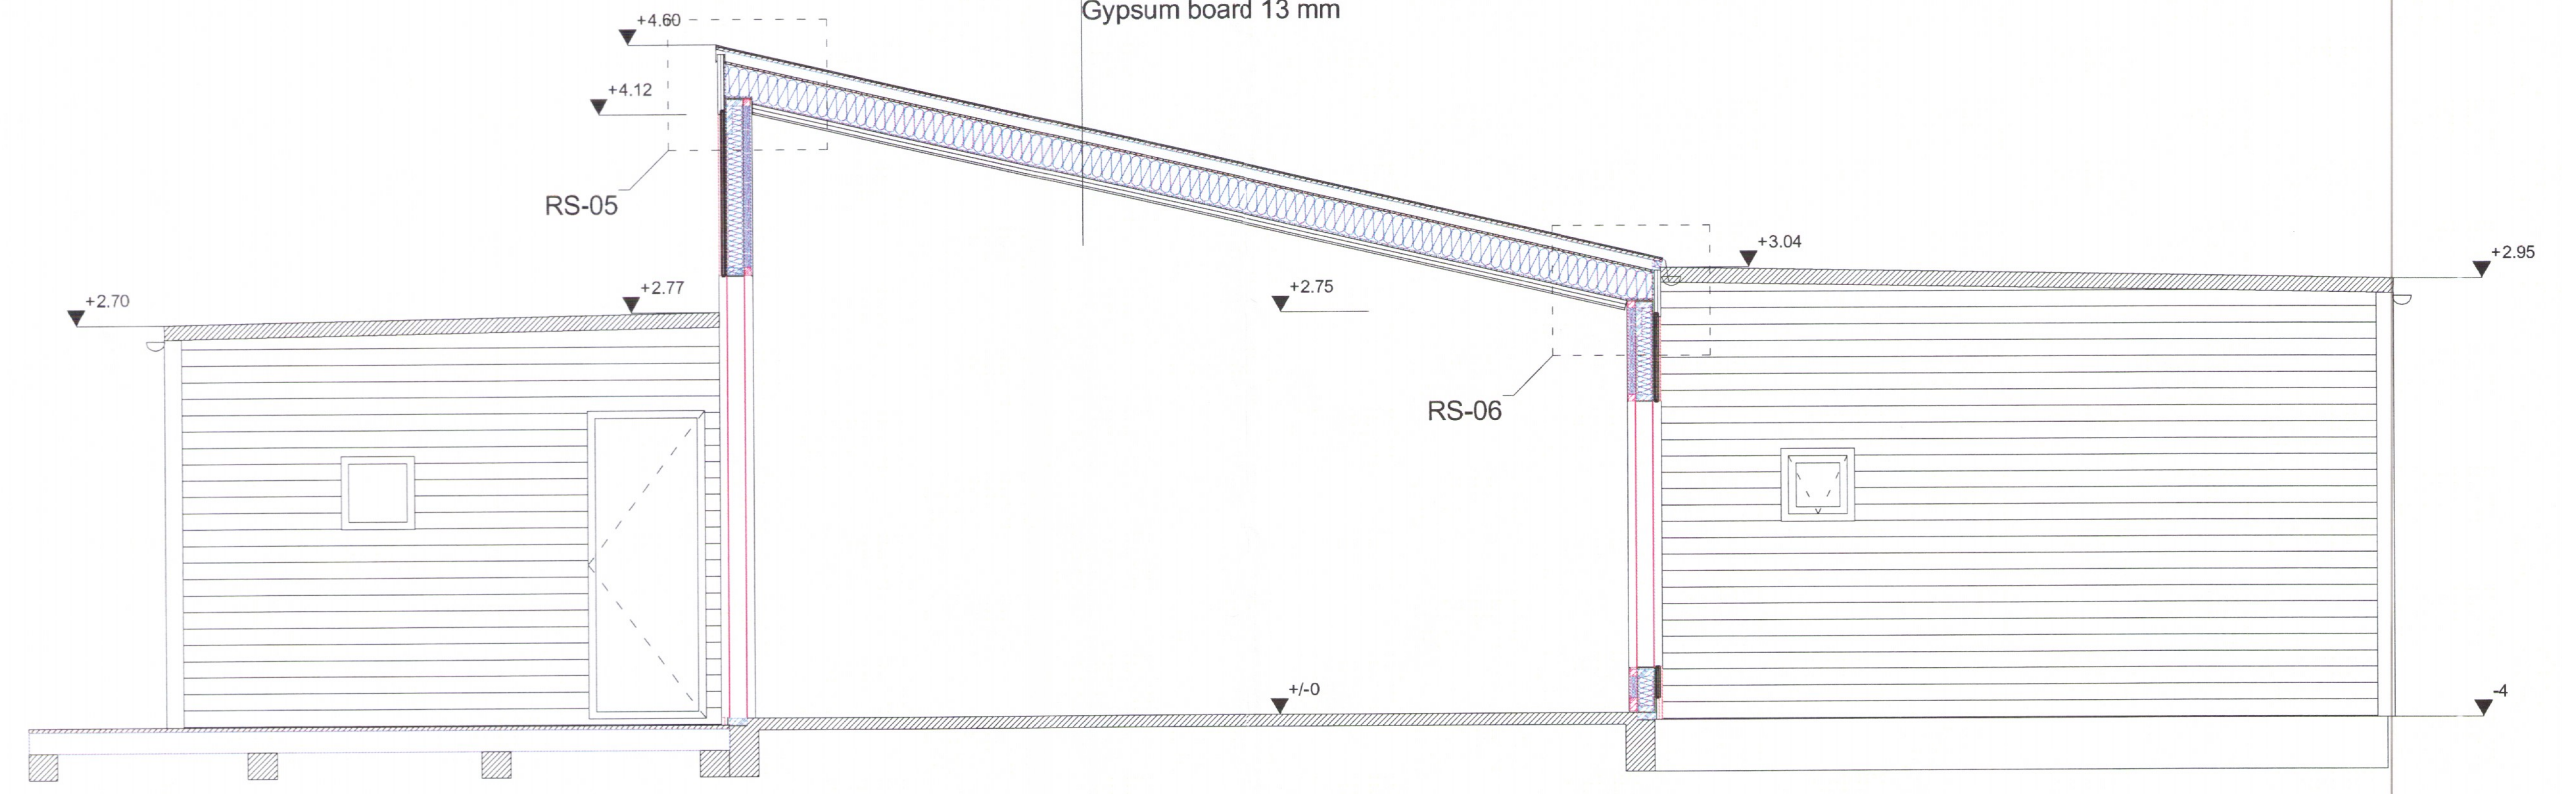

3249-19

 Seve Ehituse AS, Laki 34, 12915 Tallinn Telefon: +372 5620 2055 MTR nr: EP10398417-0001, EH 10398417-0001 Reg. nr: 10398417	Project title:	Ottotriin	Project No:	IS-21
	Address:		Stage:	
	Customer:		Drawing No:	EP-007
	Drawing title:	Section B-B	Scale:	1 : 50.00
	Main engineer:	Vello Enniste	Date:	23/01/2019
	Engineer:	Arvo Käkk	Size:	ISOA3 - 297 x 420 mm
	Project manager:	Virgo Kadastik	Name and ID number of coordination designer:	<i>Virgo Jassa 020561-4357</i>