



Snið A

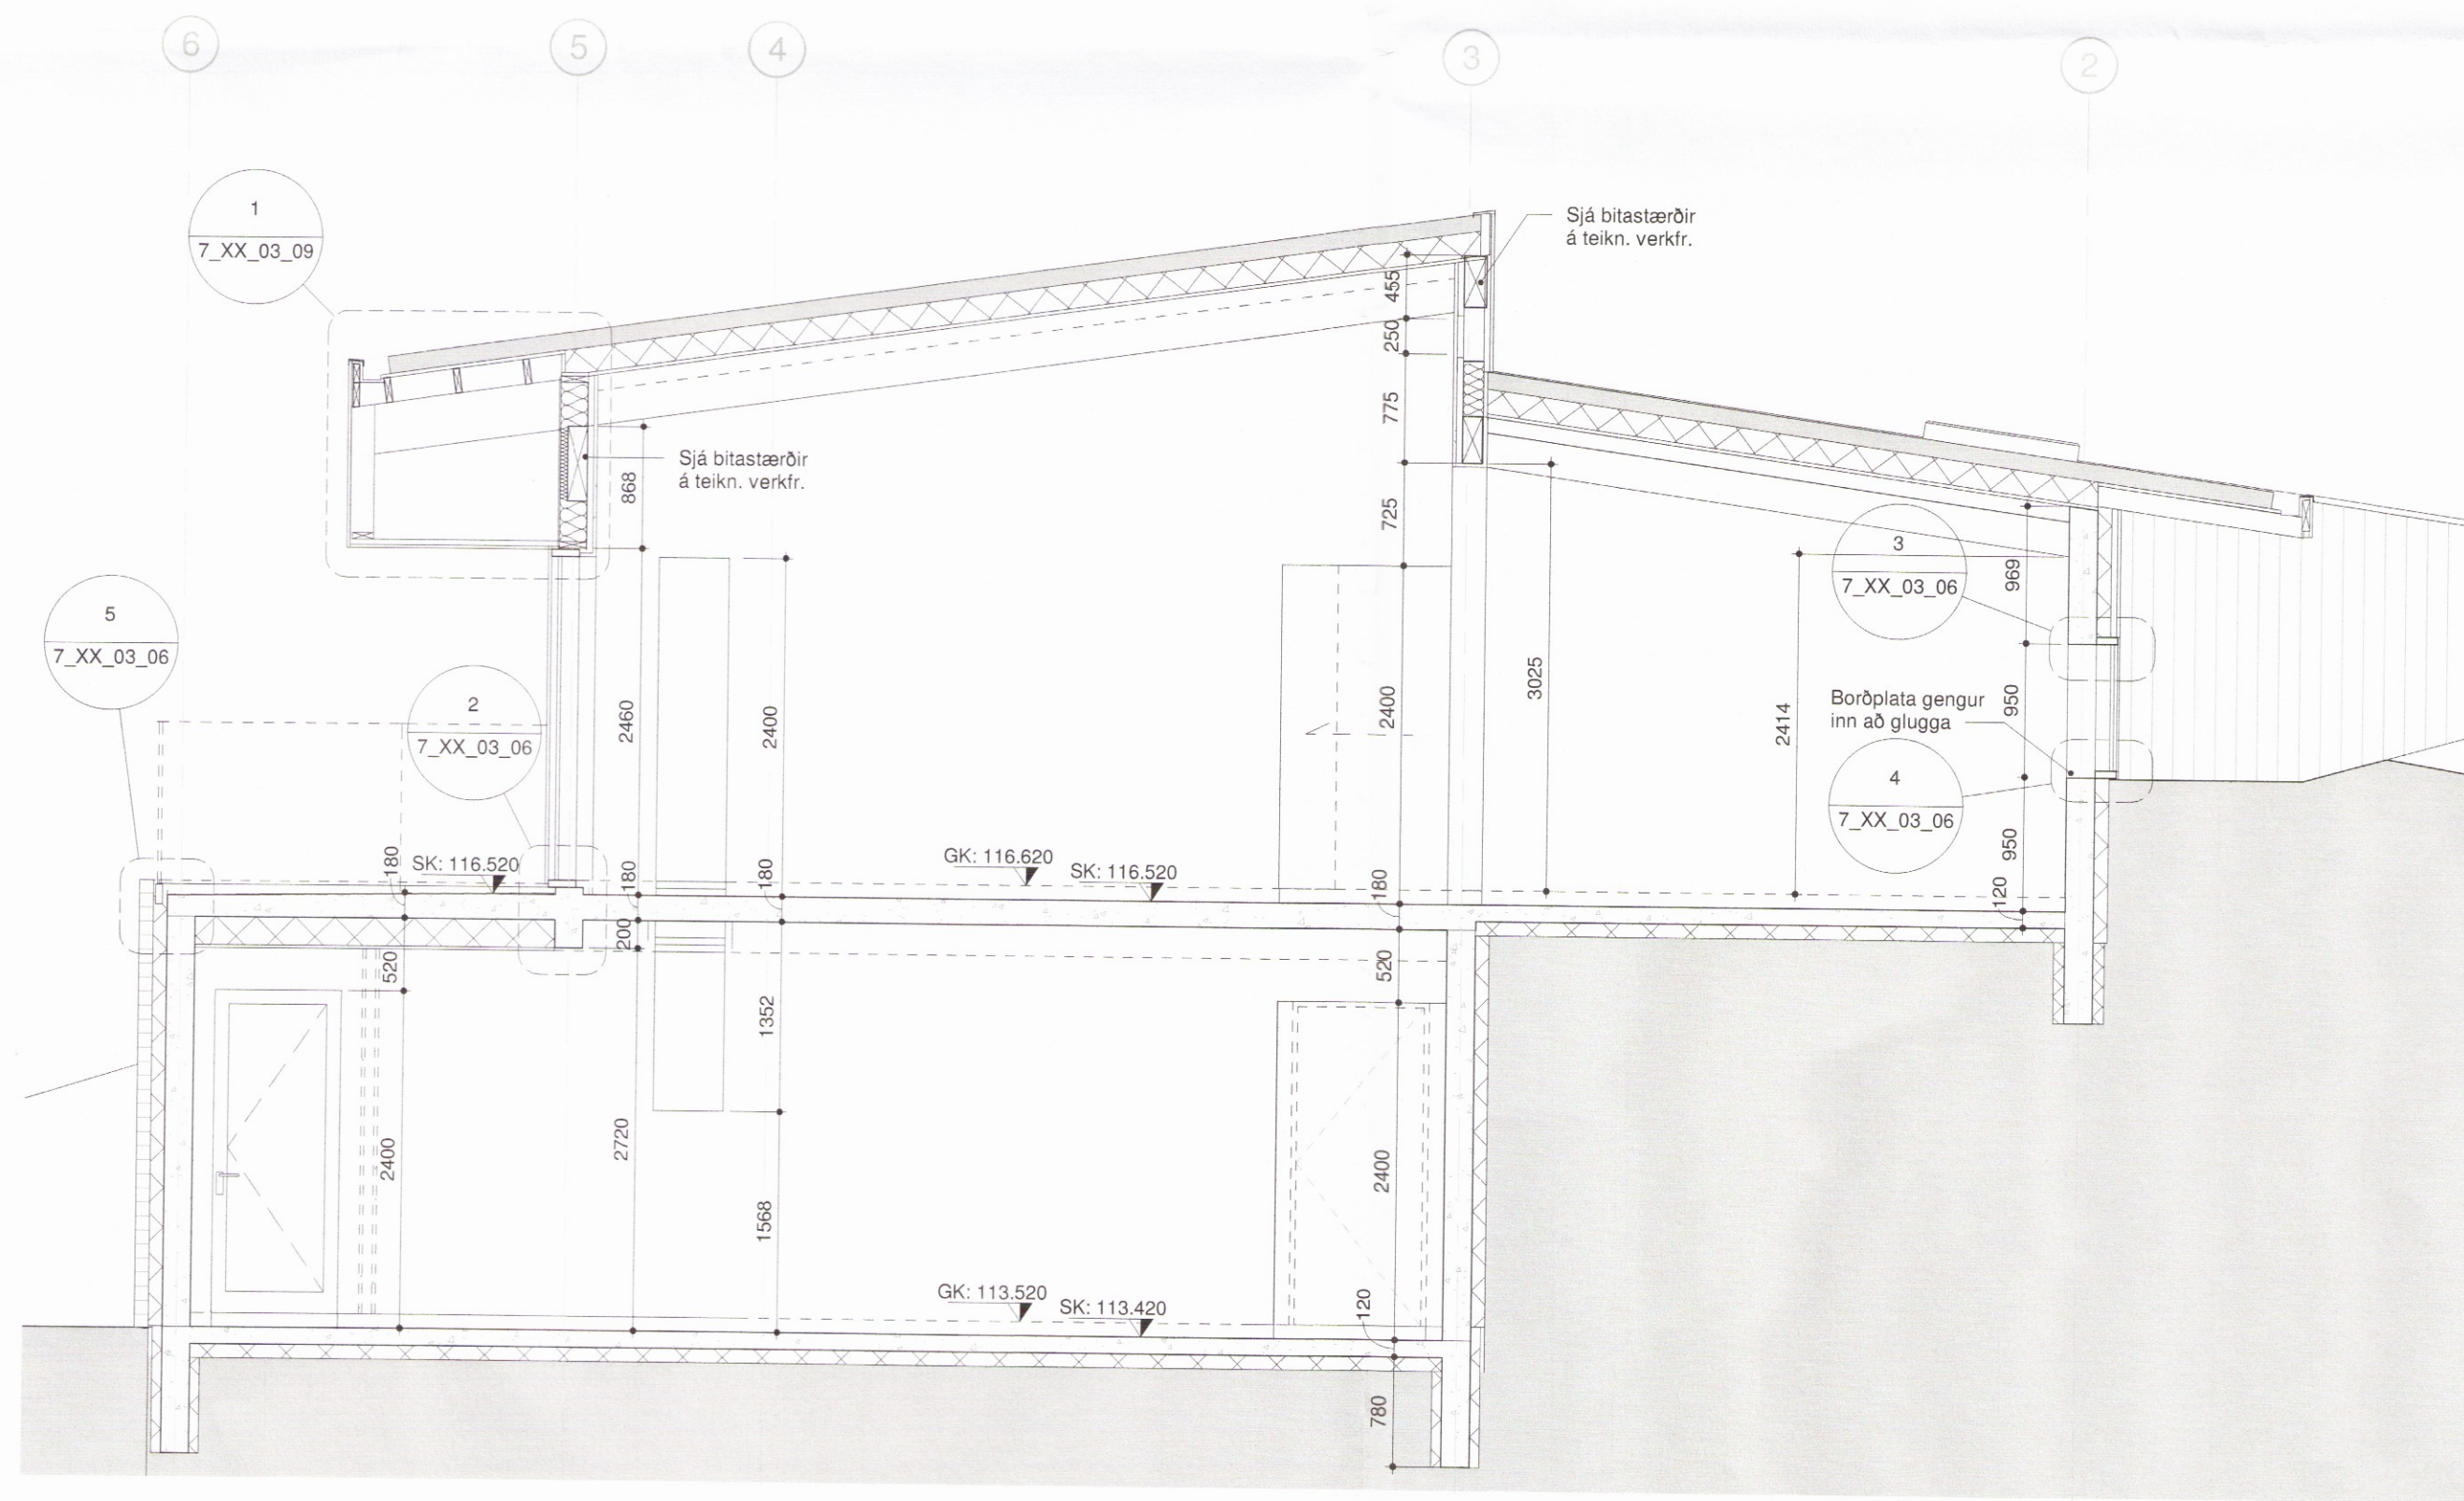

Snið B

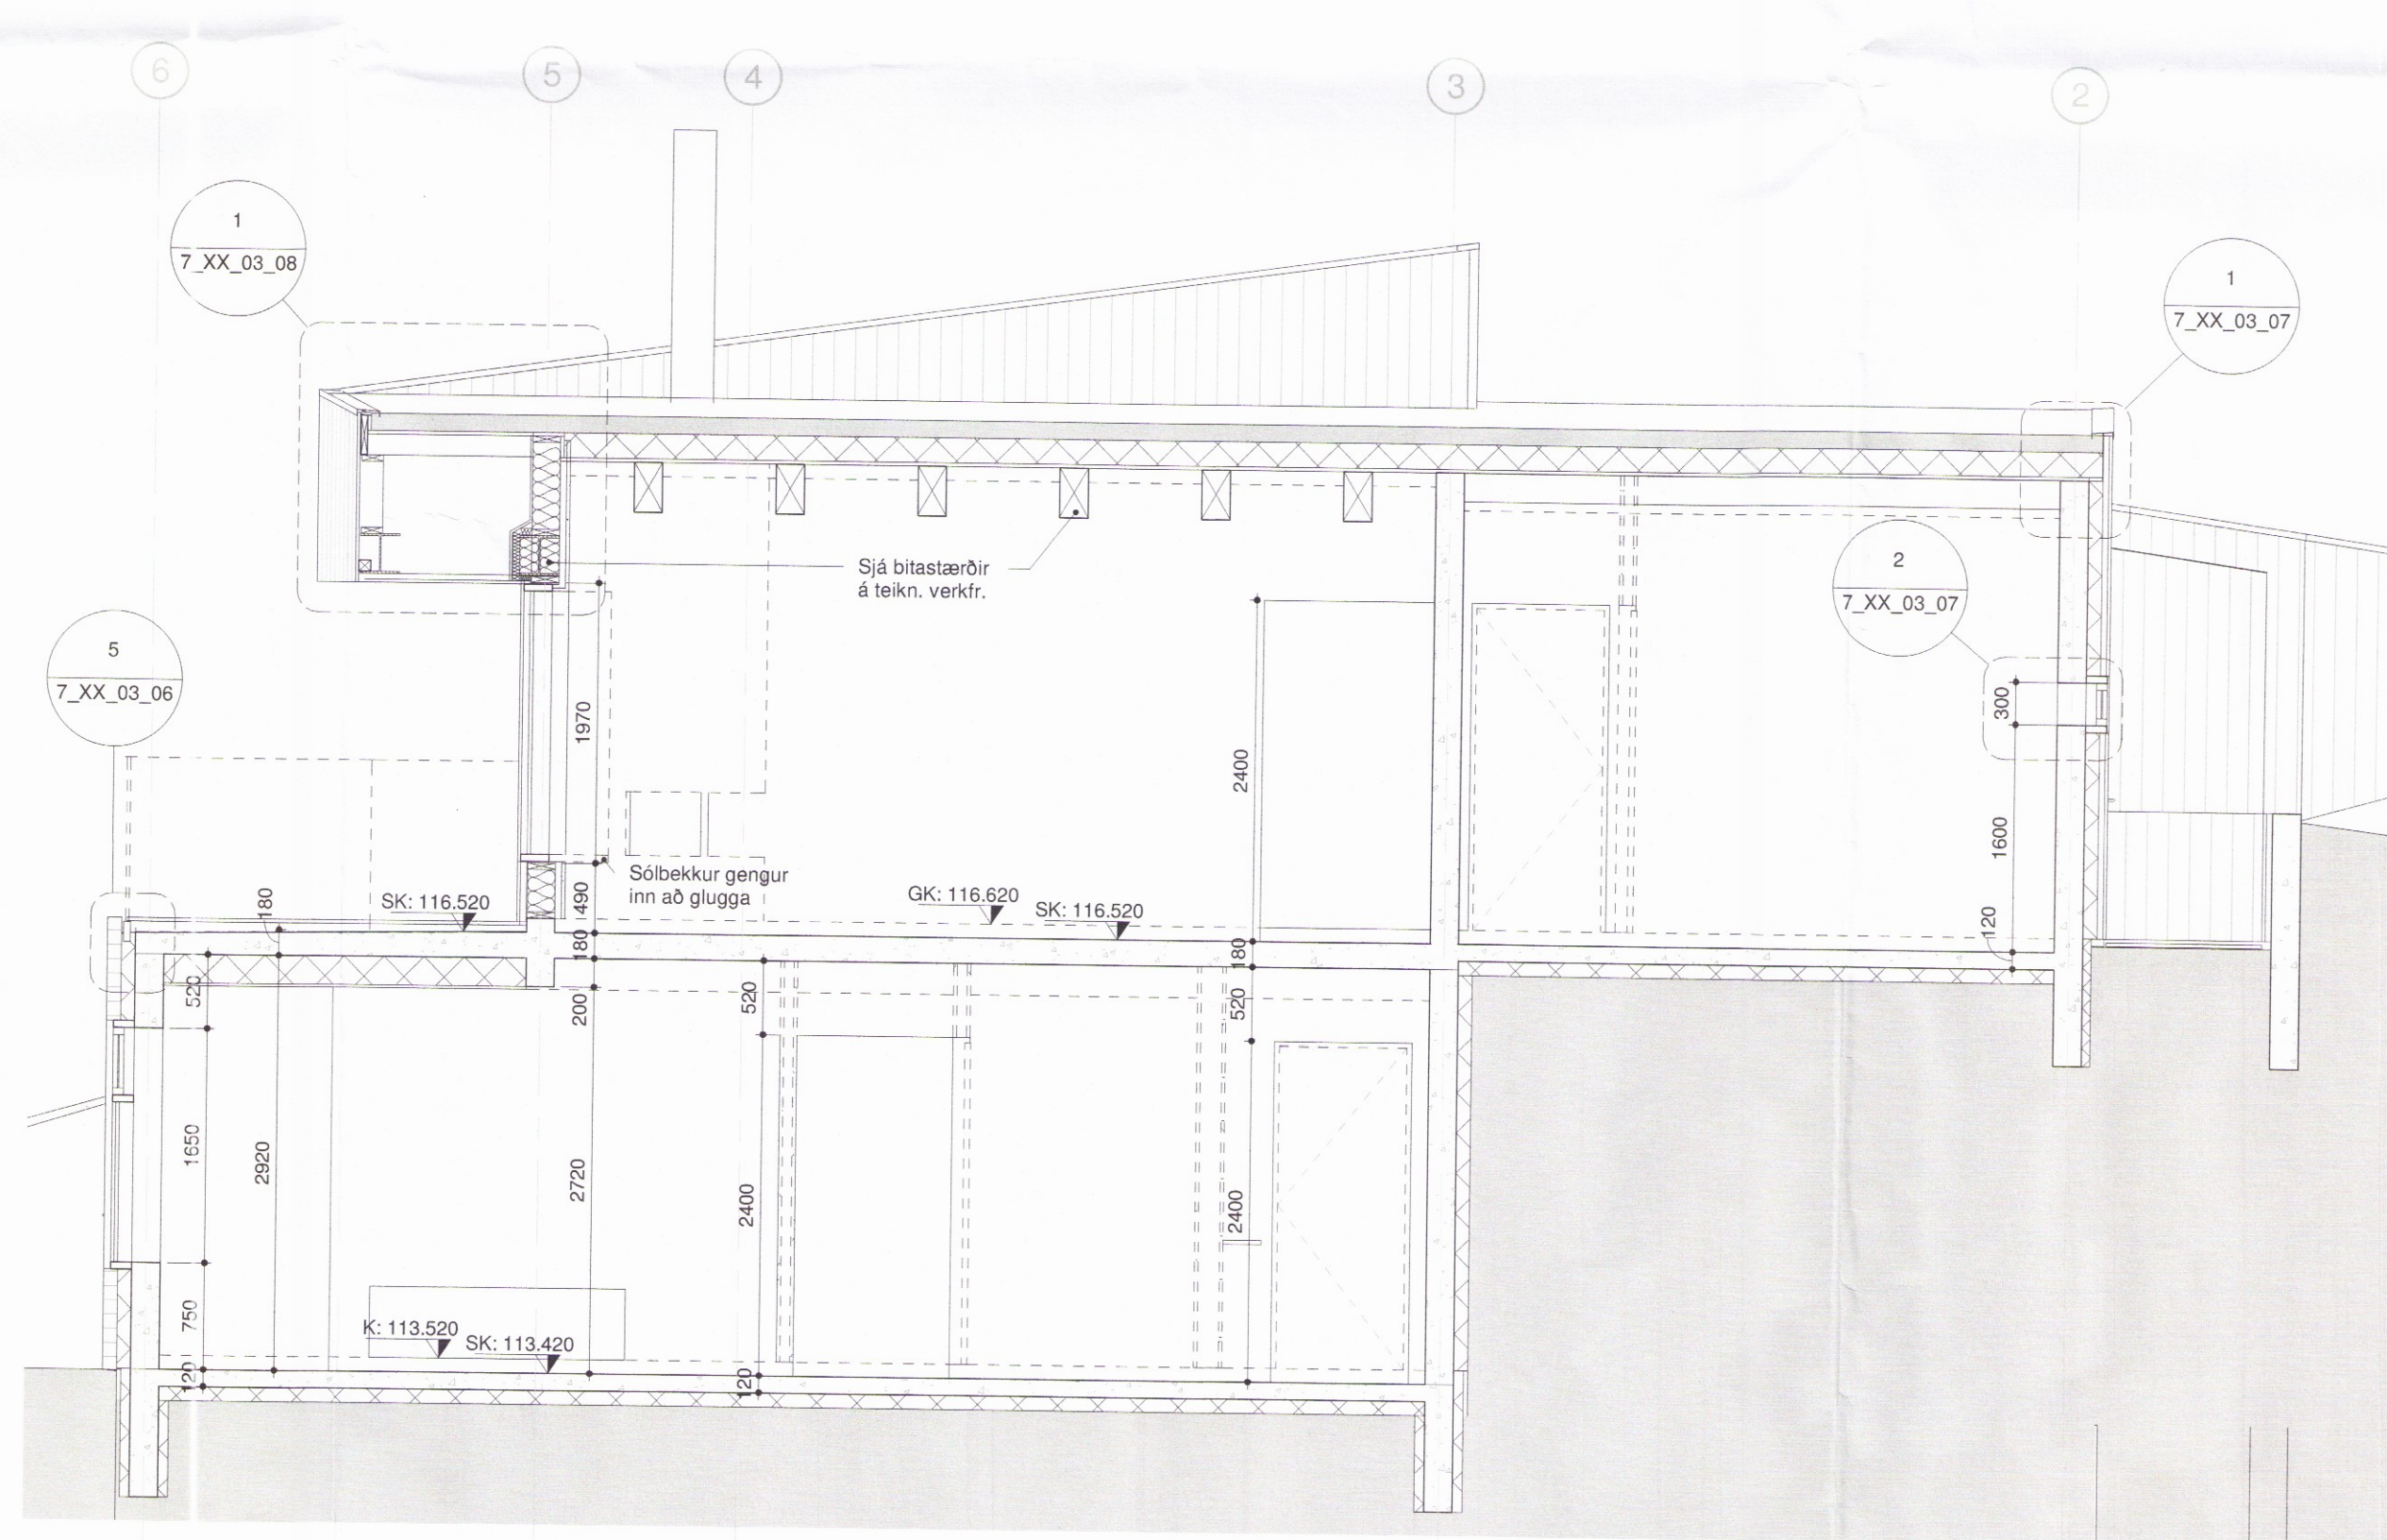

Snið C

ENDURSKODUN : DAGS :

GATA, frístundahús
 Flóðir

Verkeigning

VERKKAUPI : Grímur Sæmundsen og Björg Jónsdóttir
 KENNITALA VERKKAUPA: 040255-3979
 LANDNÚMER: 192259
 STADGREINIR: 8710 -1-28100040
 EFNÍ: Snið A, B og C
 MÆLIKVARDI: 1 : 50 VERKNR: 1615
 BLAÐSTÆRD: A1 TEKN. NR.: 2_XX_03_01
 TEIKNÁÐ: AP, SHP YFIRFARIÐ: SS
 DAGSETNING ÚTGÁFU: 15.09.2017 ENDURSK: 3271

basalt
 arkitektar

Laugavegi 51
 101 Reykjavík
 sími: 515 1400
 svar@basalt.is
 kt: 660609-1050
 kt: 300653-3169