

Guðjónsgata 4
 Úthlið Biskupstungum
 Sumarhús Jónu og Sólons


Samb. 31.08.2004

BYGGINGARFULLTRÚI
 BLÁSKÓGABYGGÐAR

Alma Þórunn



Suð austur

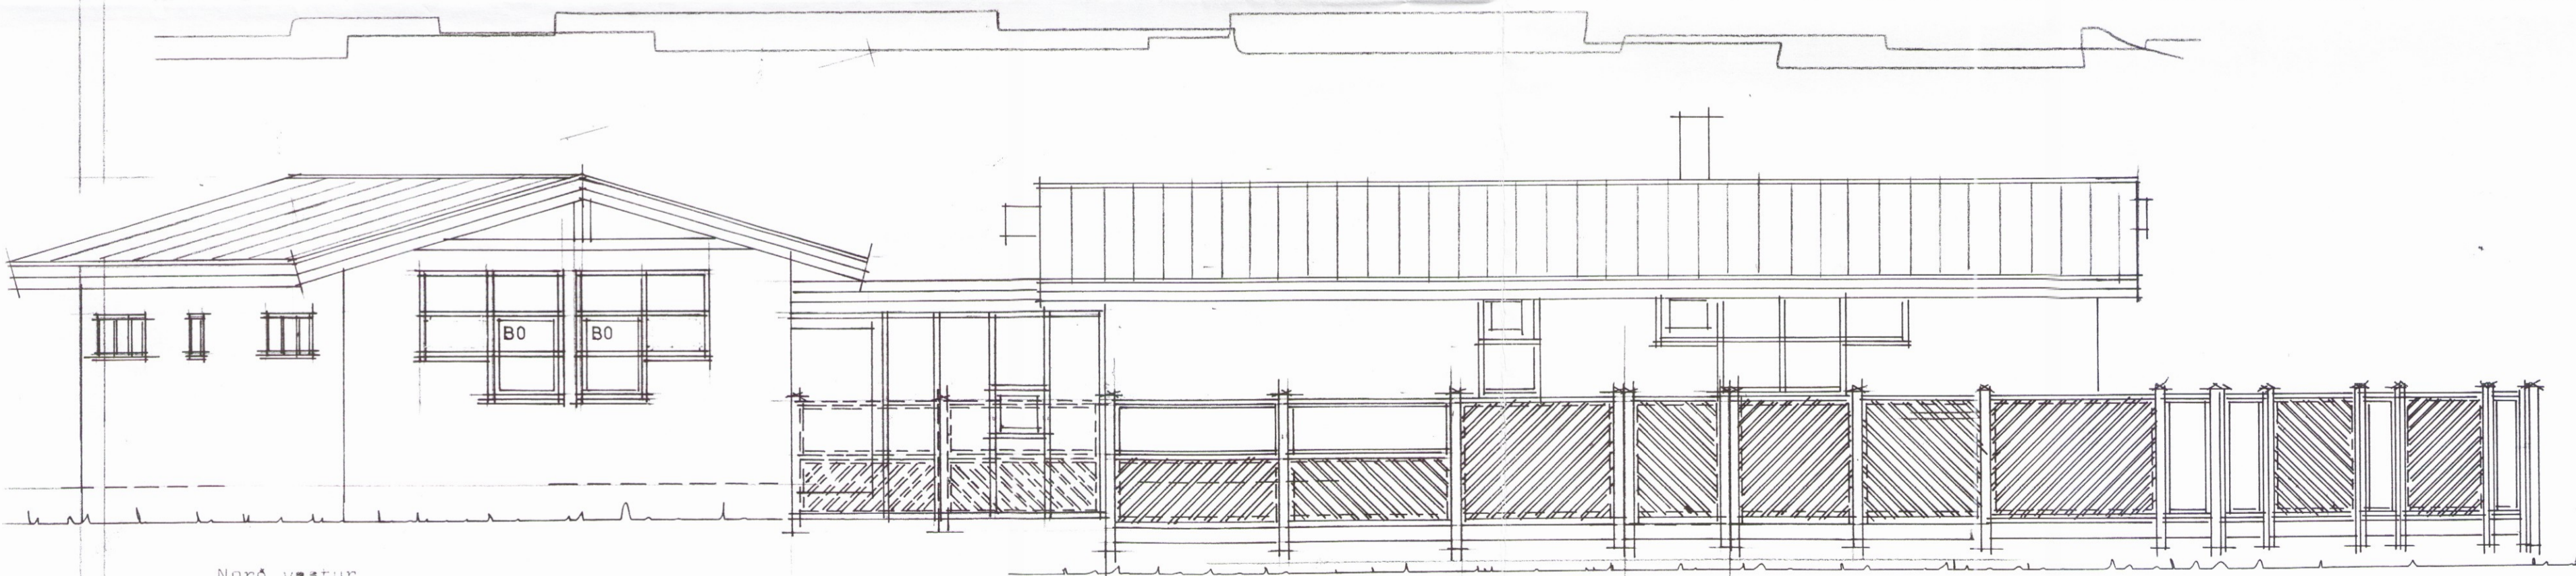

Norð vestur



TEIKNISTOFAN HÁALEITI
 HÁALEITISBRAUT 125 - 108 REYKJAVÍK
 KT. 270738-4439 - SÍMI 553 6239

BYGGINGASTADUR	Guðjónsgata 4		
HEITI	Úthlið Biskupstungum	3280	
MKV:	BREYTT	BLAD NR.	02
1:50		VERK NR.	044
<i>Alma Þórunn</i> 2707384439			