
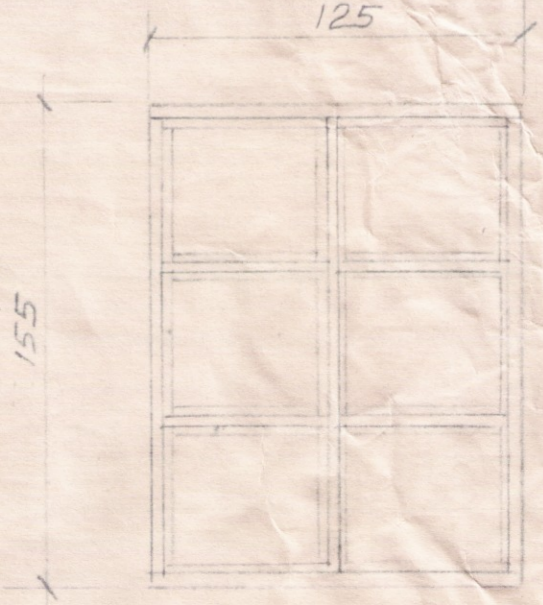
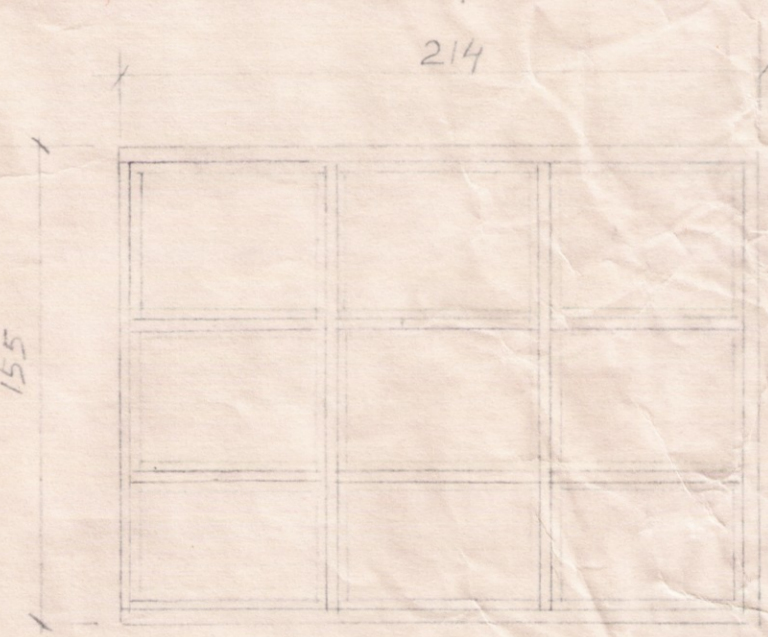
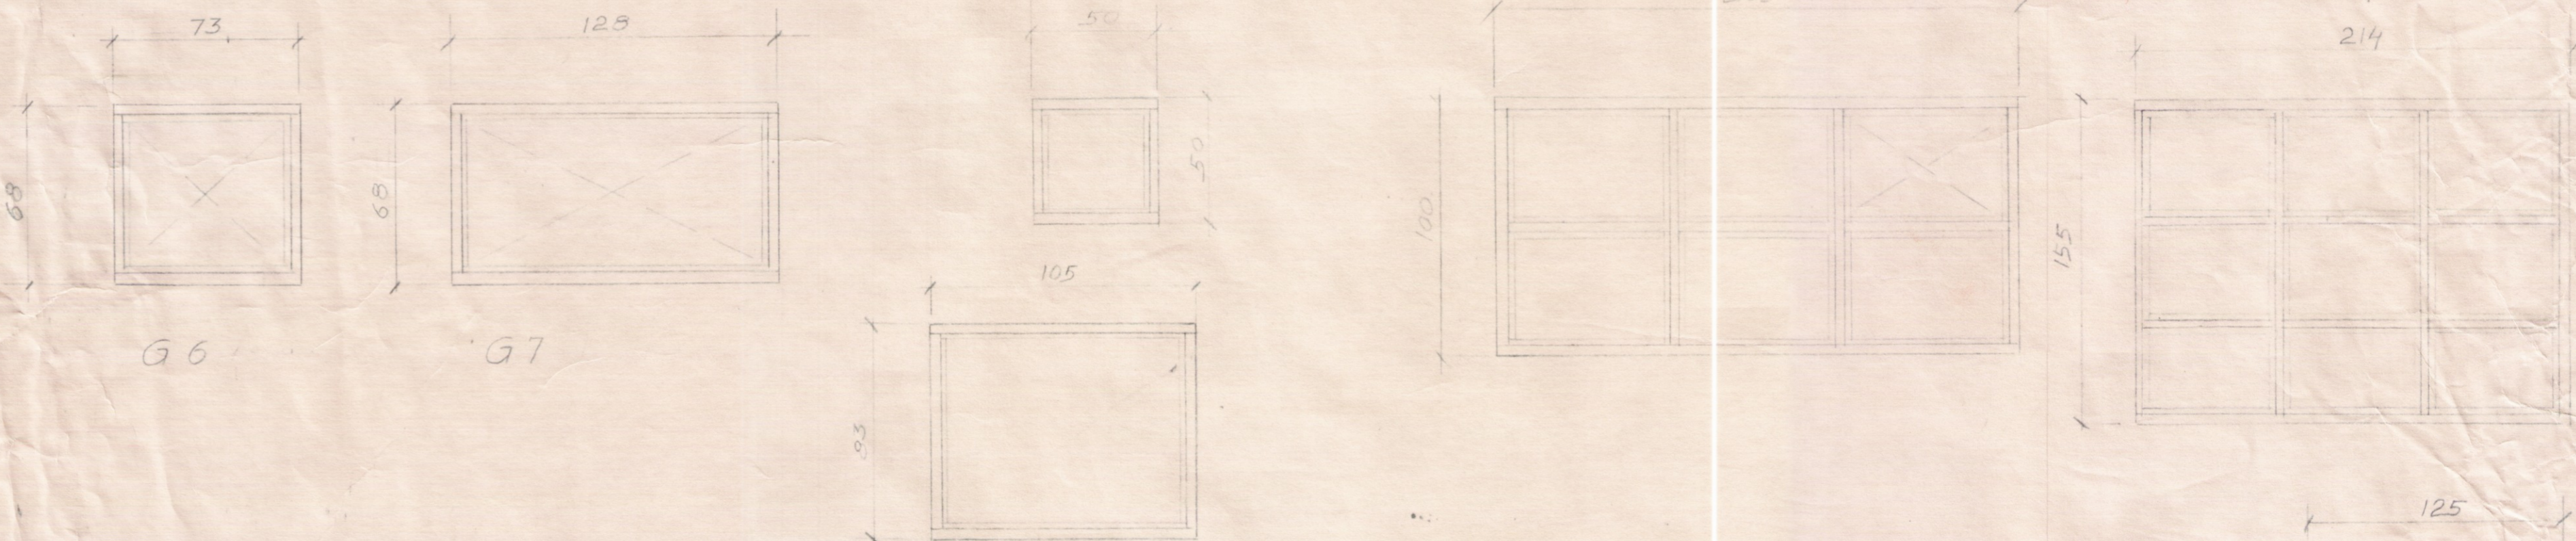


Opnanleg fóg aðeins á glugga á hlið

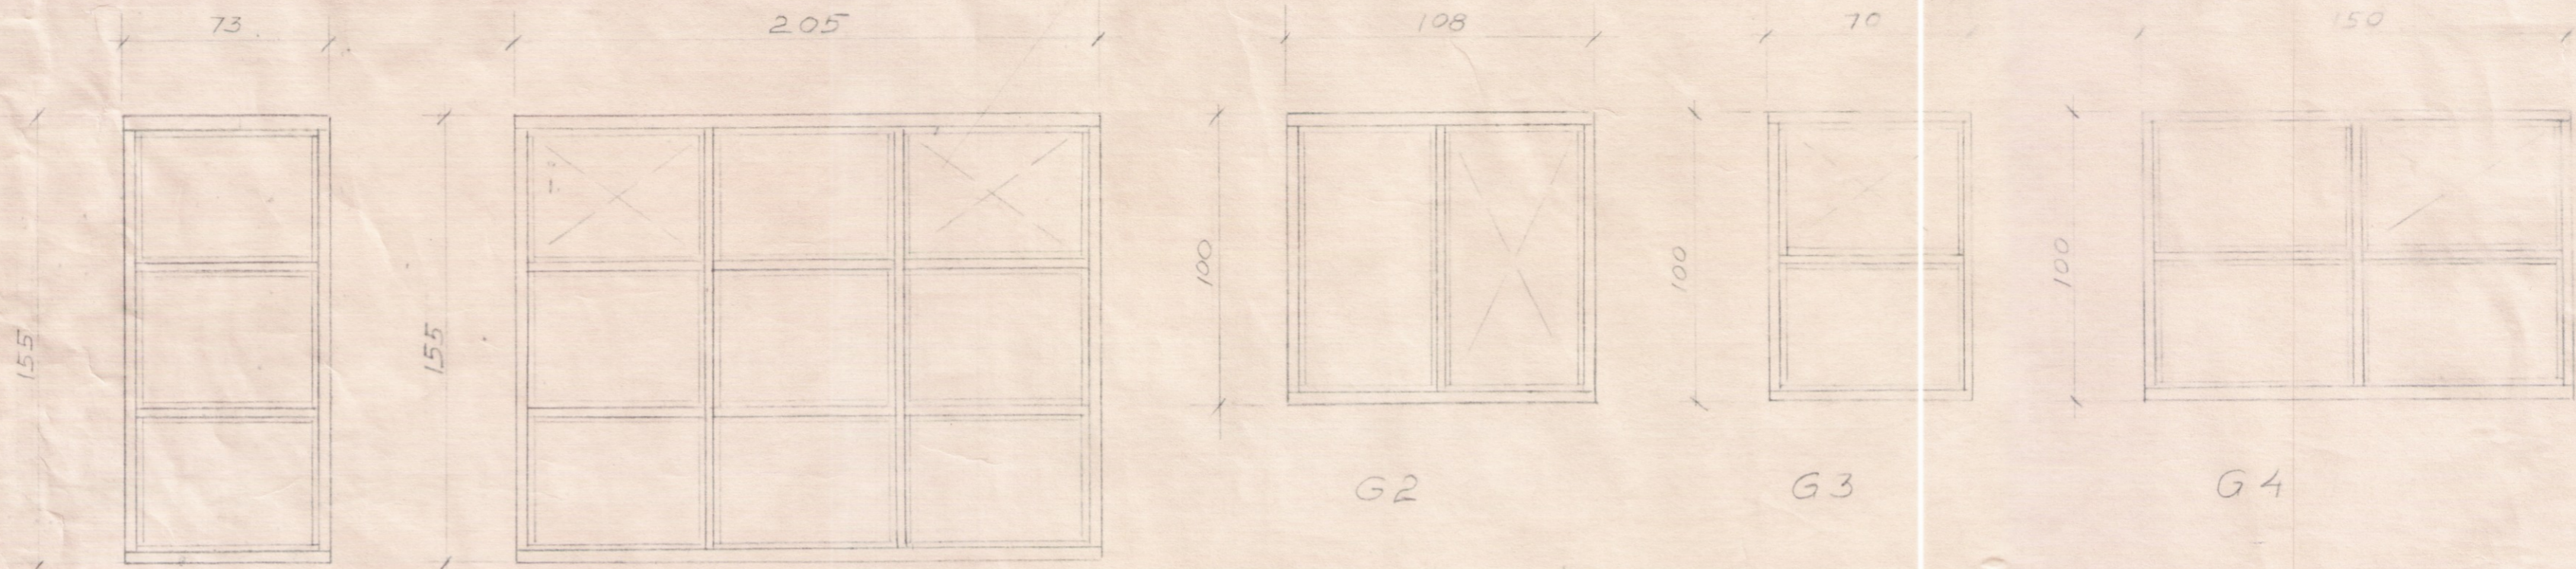

Efni:
 Karmur — 46.0 metrar
 Póstur — 22.0 metrar
 Opnanleg fóg — 28.0 metrar
 Glær — ~14 metrar²

Ath.:
 Berið saman vandlega
 glugga og teikn af grindum

Hús nr 012
 Gluggar