


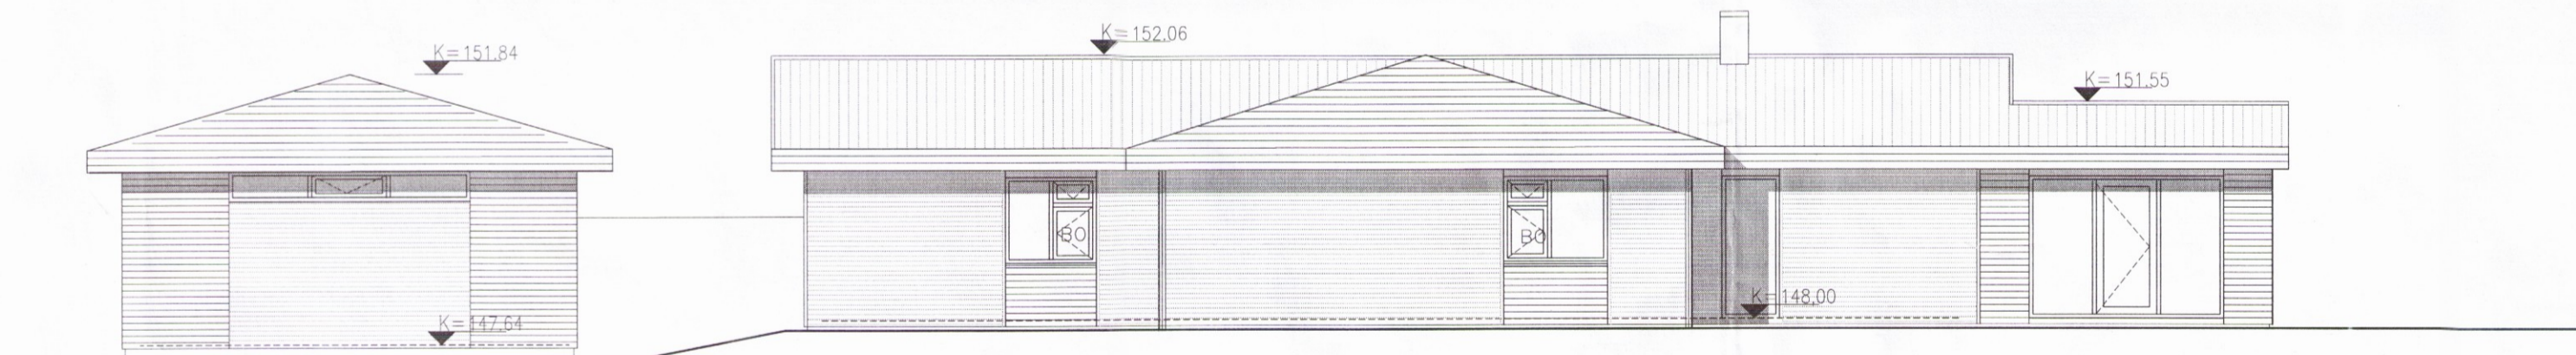


AUSTRÆG HLID



SUÐLÆG HLID




NORÐLÆG HLID

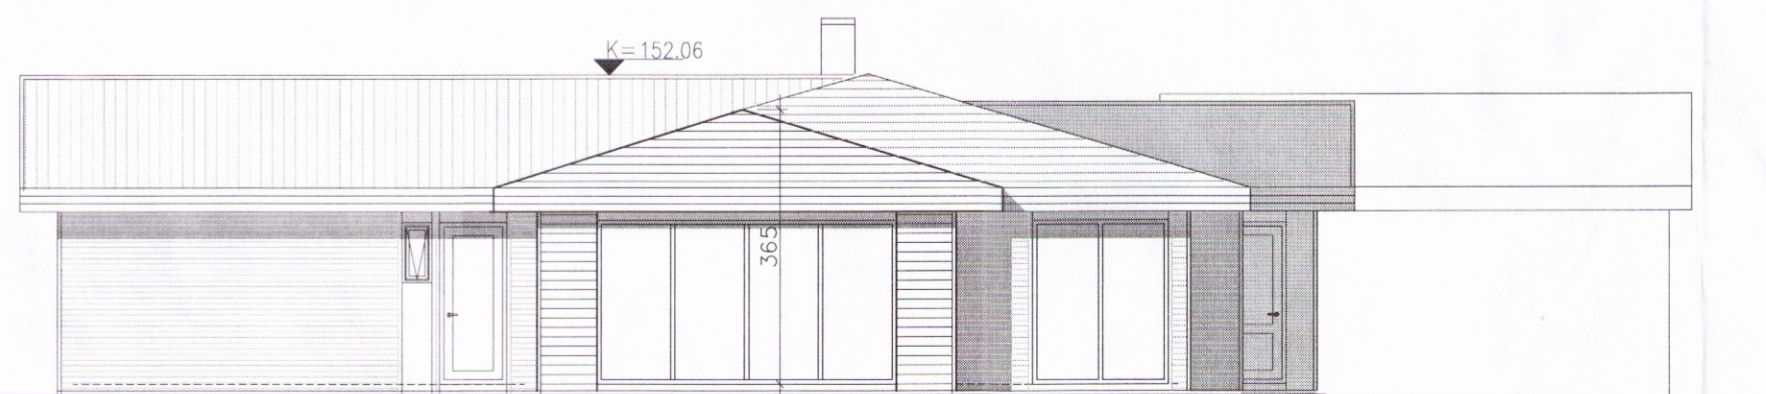

VESTLÆG HLID



Br. nr.	Dags.	Af.	Breyting
(A)	6.10.2017	BH	gluggar, staðsetn bílskúr
(B)			
(C)			
(D)			
(E)			

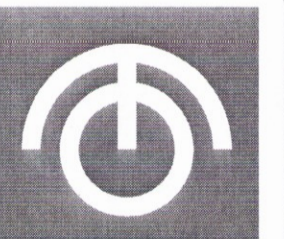

TEIKNISTOFAN ÓÐINSTORGI STOFNUÐ 1965

ARKITEKTAR BYGGINGAFRÆÐINGAR INNHÚSSHÖNNUÐIR

HELGI HJÁLMARSSON ARKITEKT FAI
 BJÖRN HELGASON BYGGINGAFR. BFI
 LENA HELGADÓTTIR ARKITEKT FAI

ÓÐINGSGATA 7
 101 REYKJAVÍK
 TEL +354 510 2200
 FAX +354 510 2201
 MAIL to@to.is

HÖ.STJR.: *Helgi Hjálmarsson*
220426-4549
 VERKEFNI: MIÐHÚS 3
 HEITI: ÚTLIT
 (LANDNR. 212 260)

M: 1:100 NR.
 T. BH
 DAGS. 14. 9. 2017 1183-1-4