




Umhverfis- og tæknisvið Uppsveita
Samþykkt
 09. ágú. 2017
Rinn Pálsson
 Byggingarfulltrúi

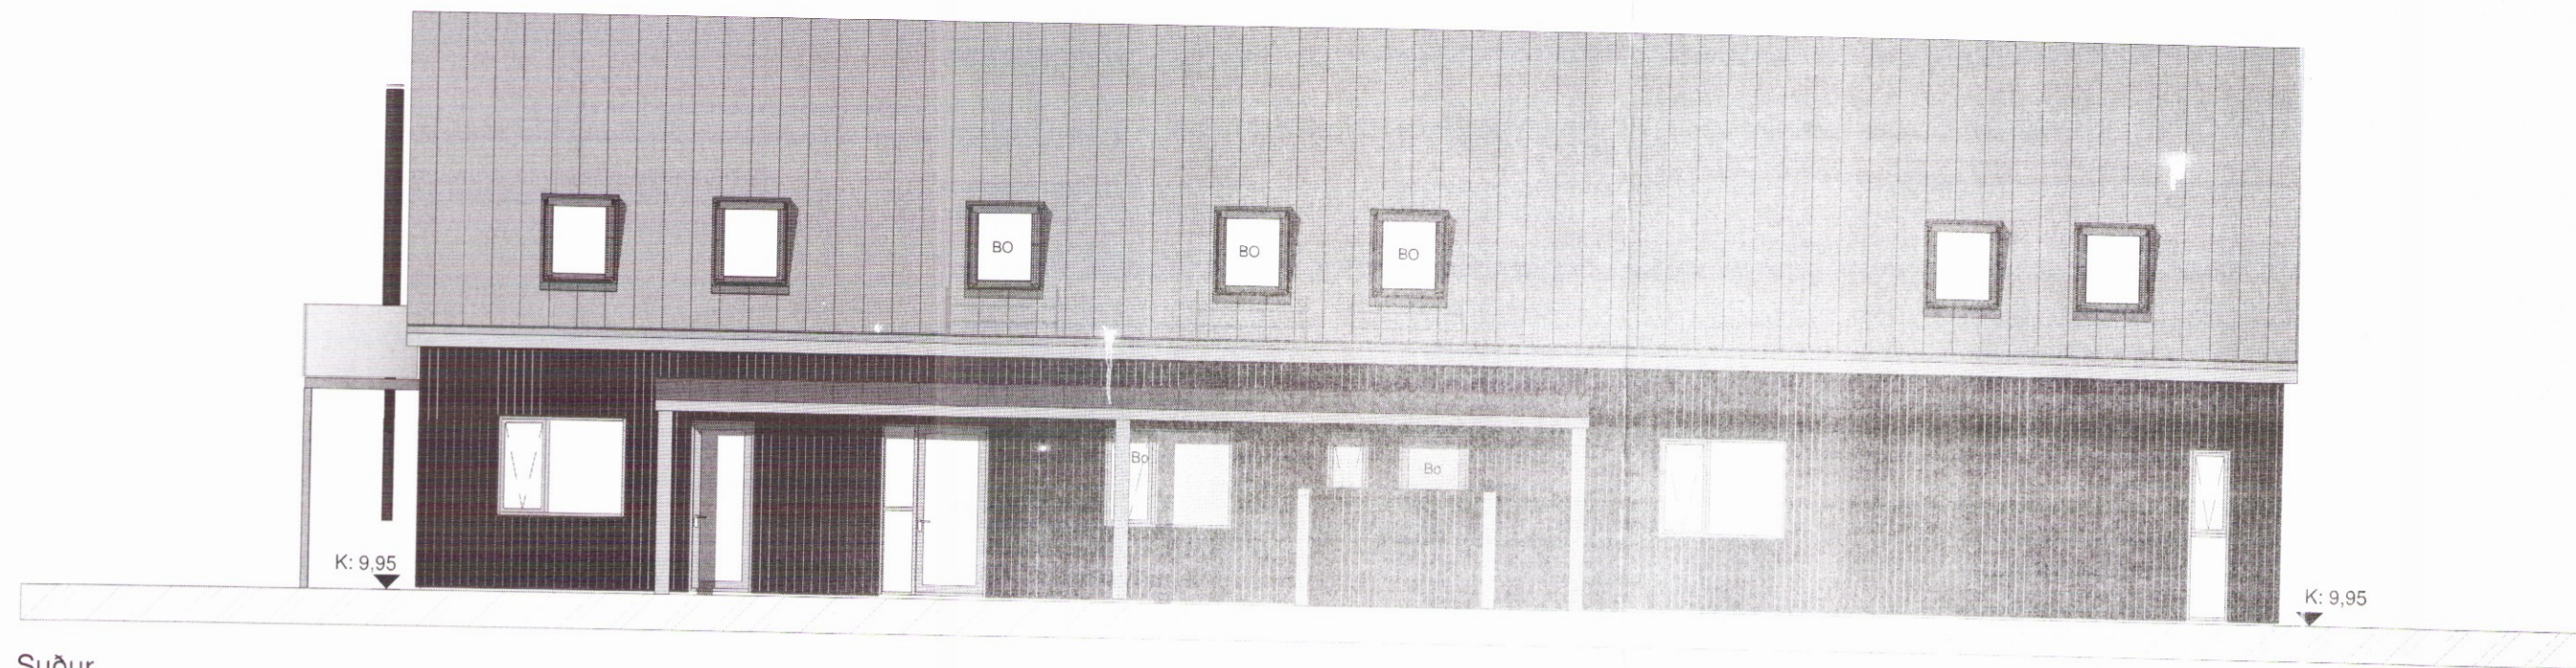


Suður
1 : 100

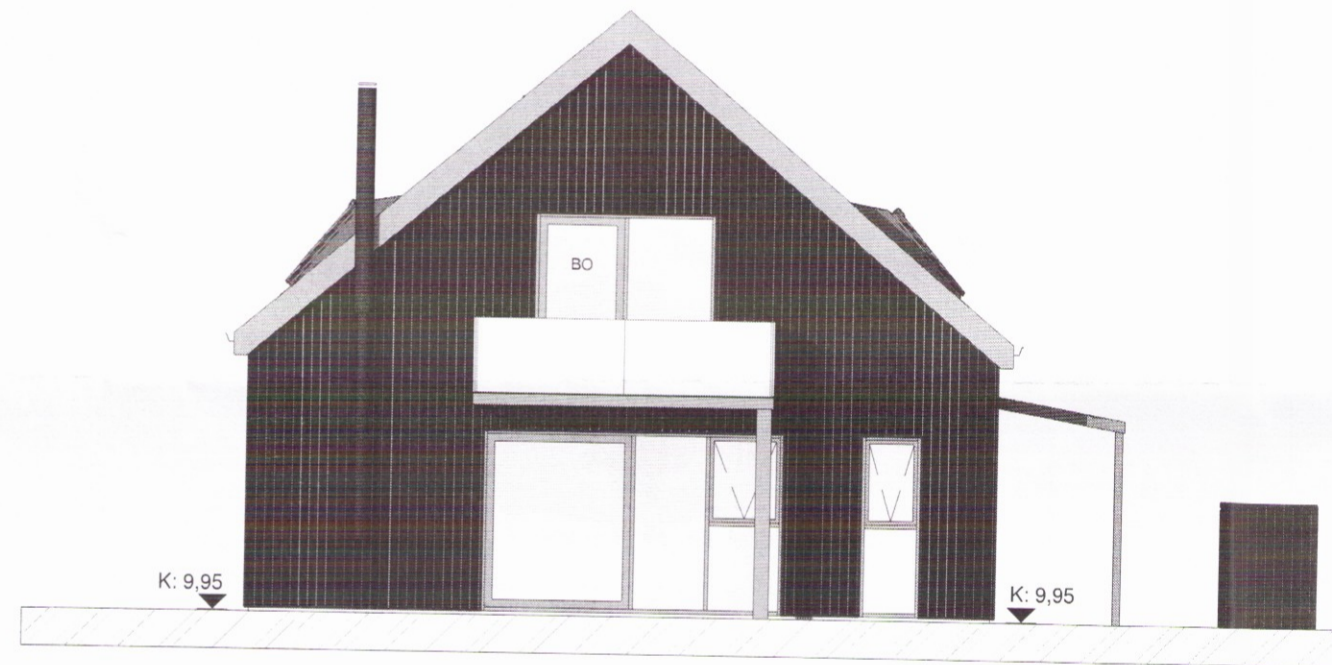

Vestur
1 : 100

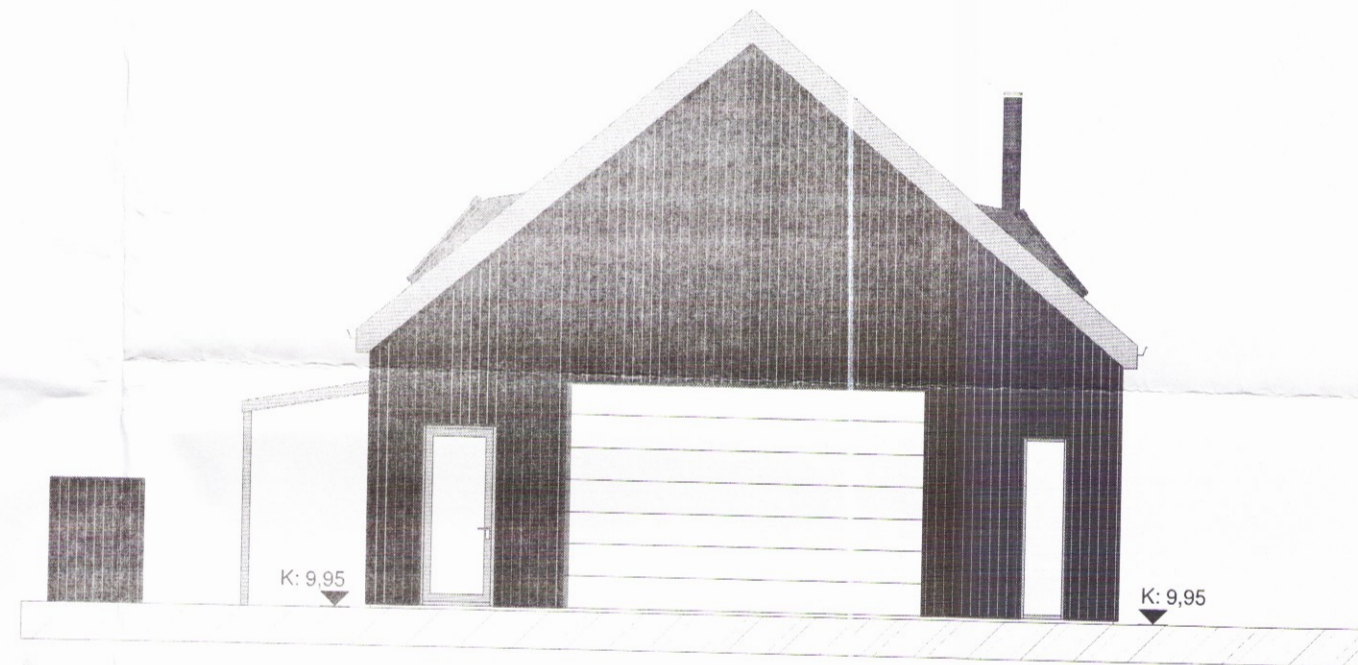

Austur
1 : 100

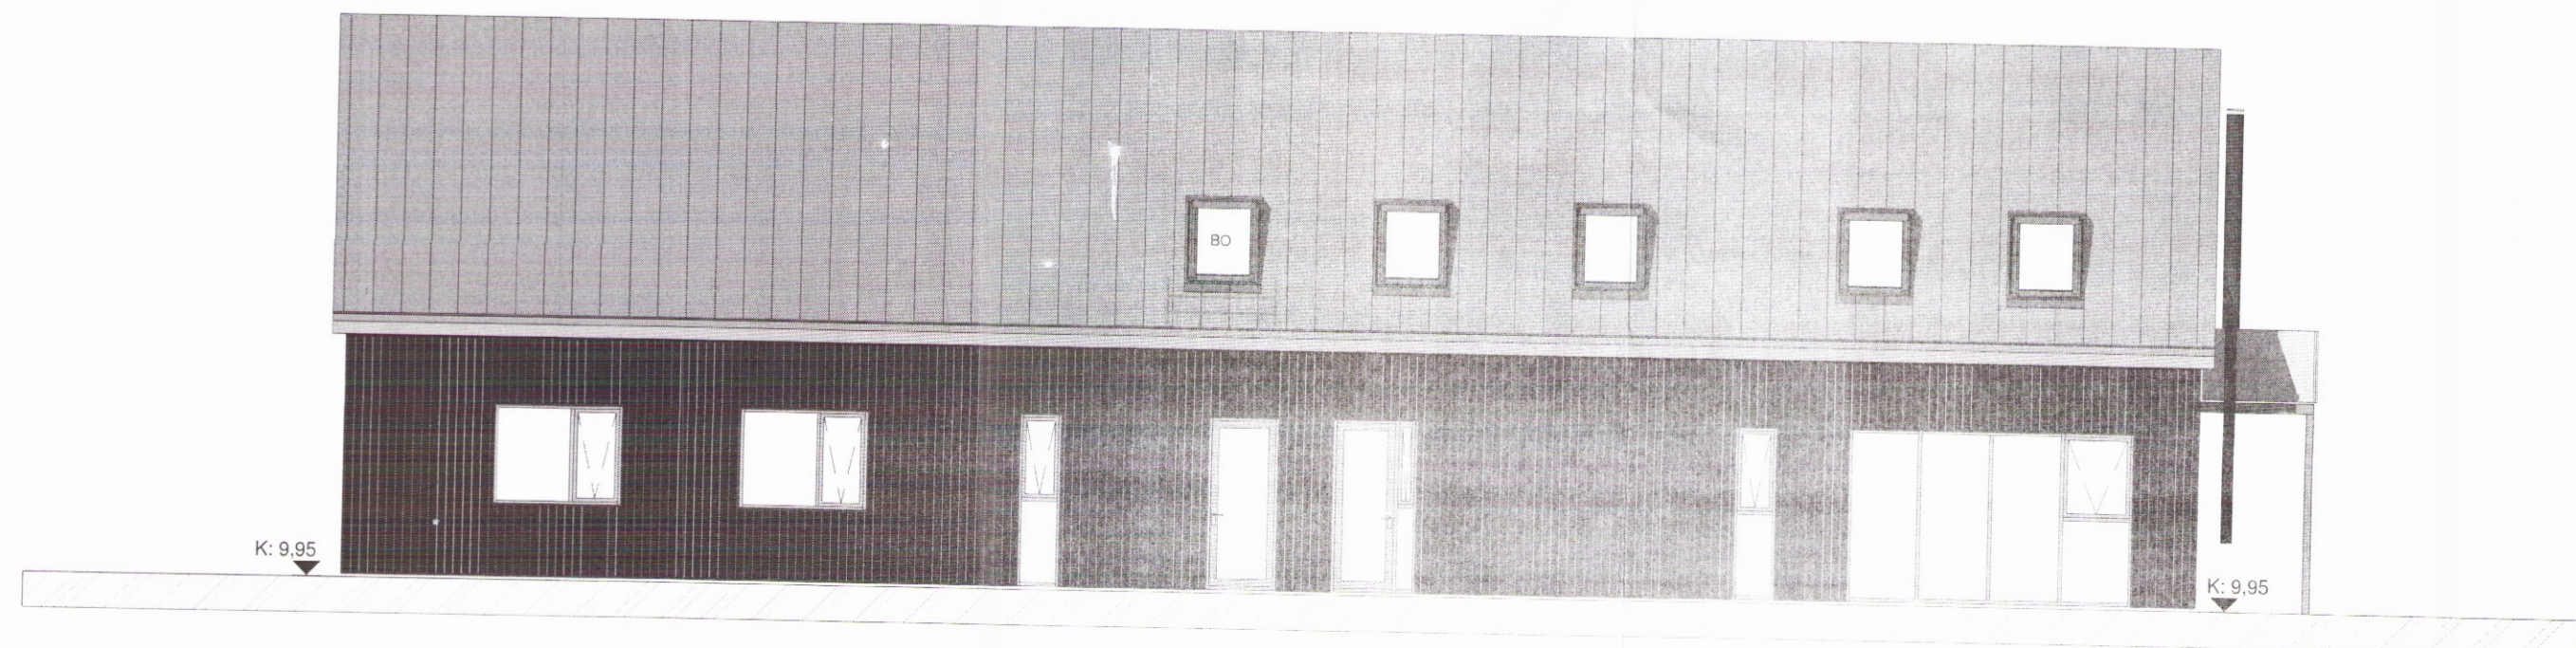

Norður
1 : 100

Skýringar.

- BO- Björgunar op
- ▽ - Hæðarkóti
- GN- Gólfniðurfall
- LR- Loftræsting
- ⊠ - Reykskynjari
- REI- brunapól berandi veggja / gólfa
- EI- brunapól veggja/gólfa
- 01- Matshluti
- ↓
- ÚT - Útmerki

Pro-Ark Teiknistofa

Ármótsflöt 5

4-16-045

Útlit

Eiríkur Vignir Pálsson
 Eiríkur Vignir Pálsson BFI

Kt: 010975-4179

Kjartan Sigurbjartsson BFI

Kt: 190275-5319

Teikn. GBB

Dags. JÚLÍ 2017

Mkv. 1:100

Blaðast. A2

337

Útgáfa 2

A - 201