



D.3 GLUGGAR við GÓLF. MKV 1:5

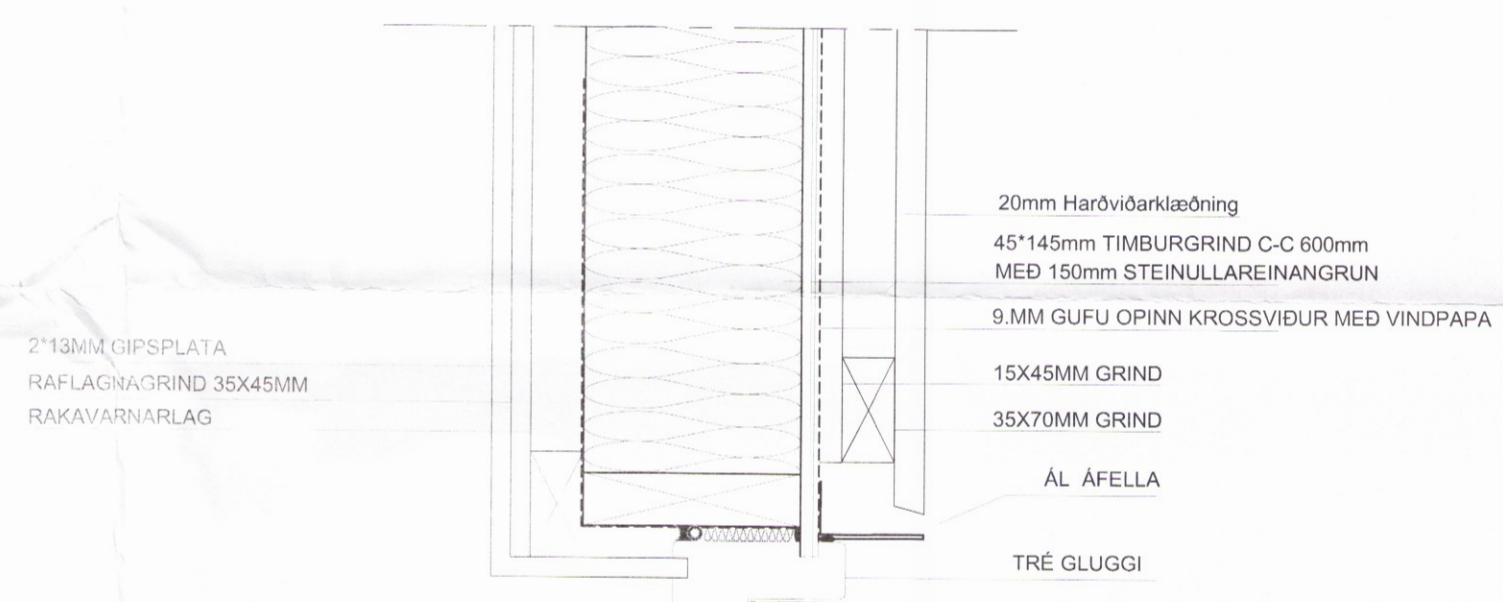

2\*13MM GIPSPLATA  
 RAFLAGNAGRIND 35X45MM  
 RAKAVARNARLAG

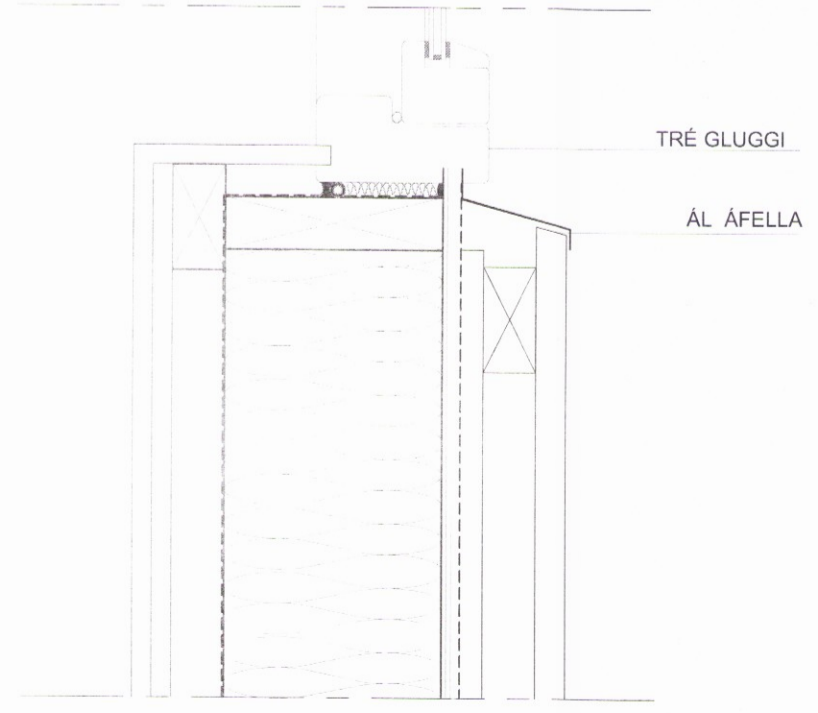

DEILI.4 Gluggar/ALMENNT. MKV 1:5

**Pro-Ark Teiknistofa**

LITLA ÁRMÓT  
 4-16-045

*Eiríkur Vignir Pálsson*  
 Eiríkur Vignir Pálsson BFI  
 Deili  
 Kt: 010975-4179

Kjartan Sigurbjartsson BFI Kt: 190275-5319  
 Teikn. Guðjón  
 Dags. SEPT 2016  
 Mkv. 1:5  
 Blaðstærð. A2  
 3381  
 Útgáfa 1  
**D-102**