
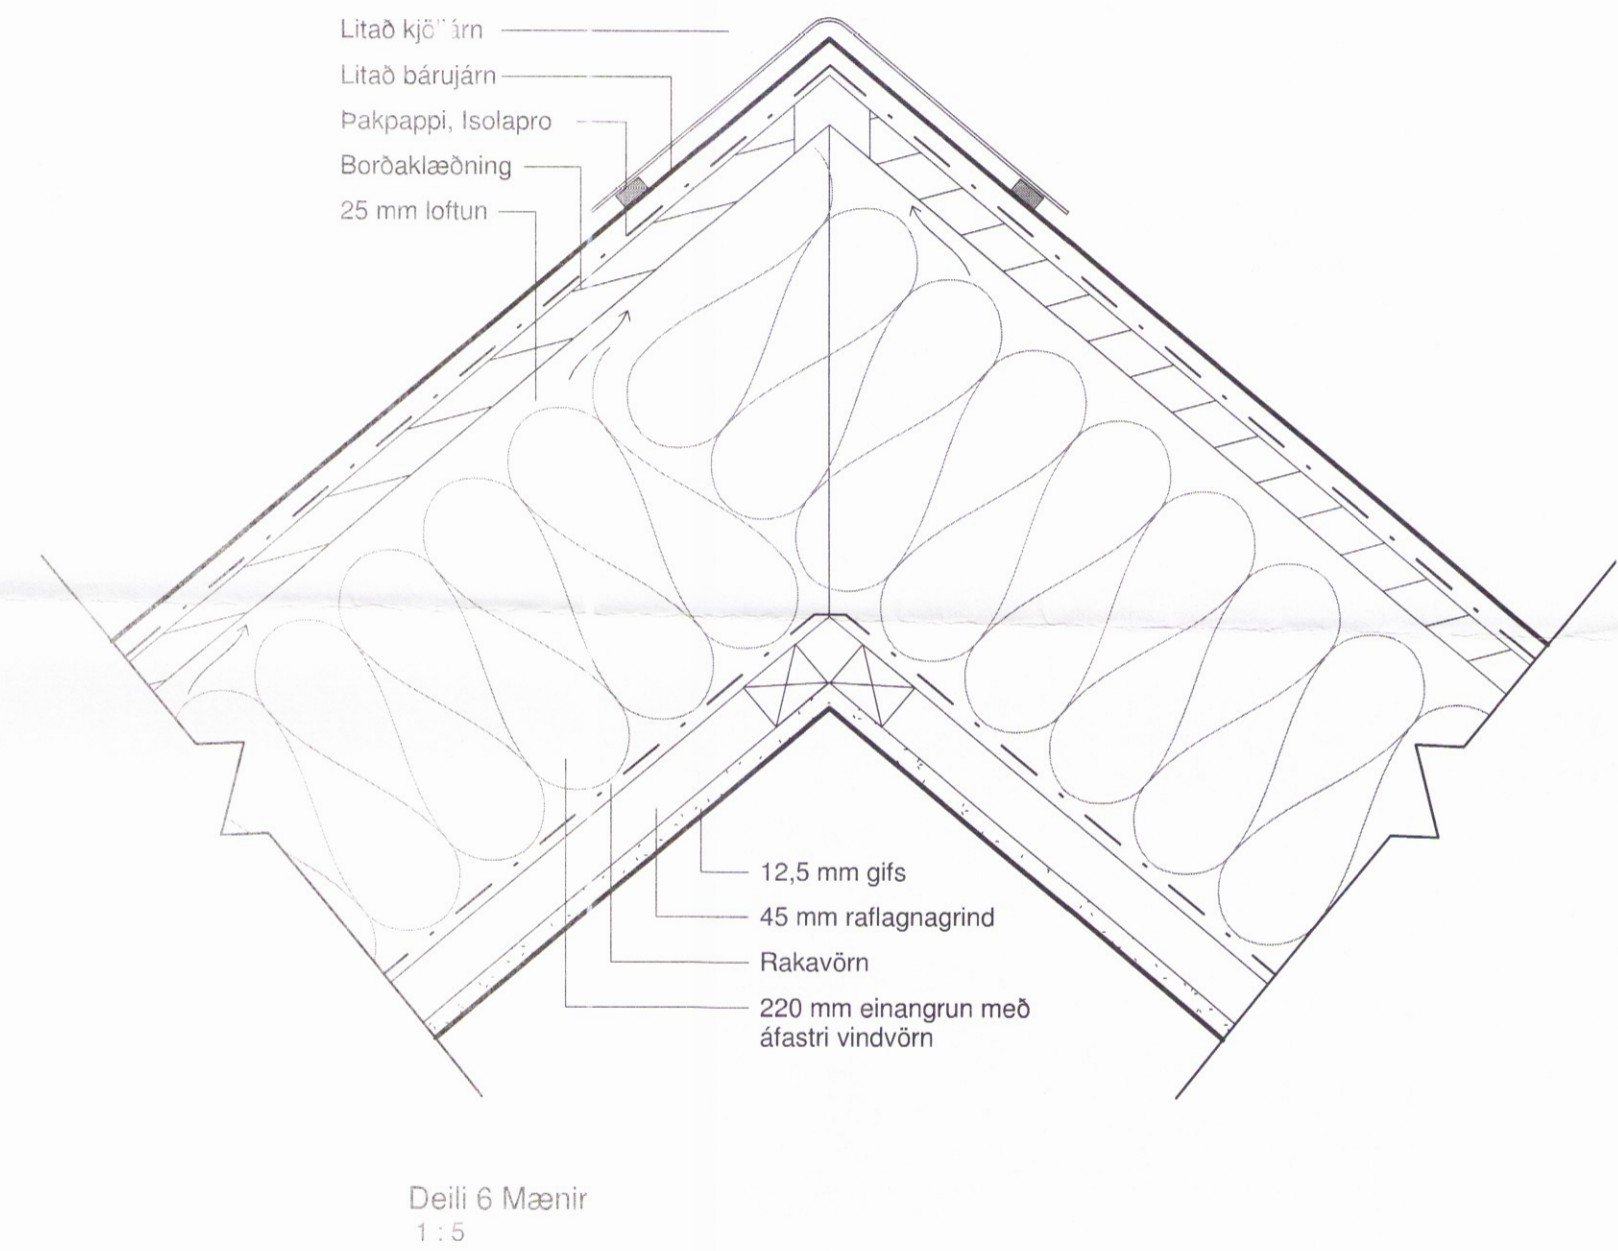


Umhverfis- og tæknisvið Uppsveita
Samþykkt
 09. ágú. 2017
Eiríkur Vignir Pálsson
 Byggingarfulltrúi

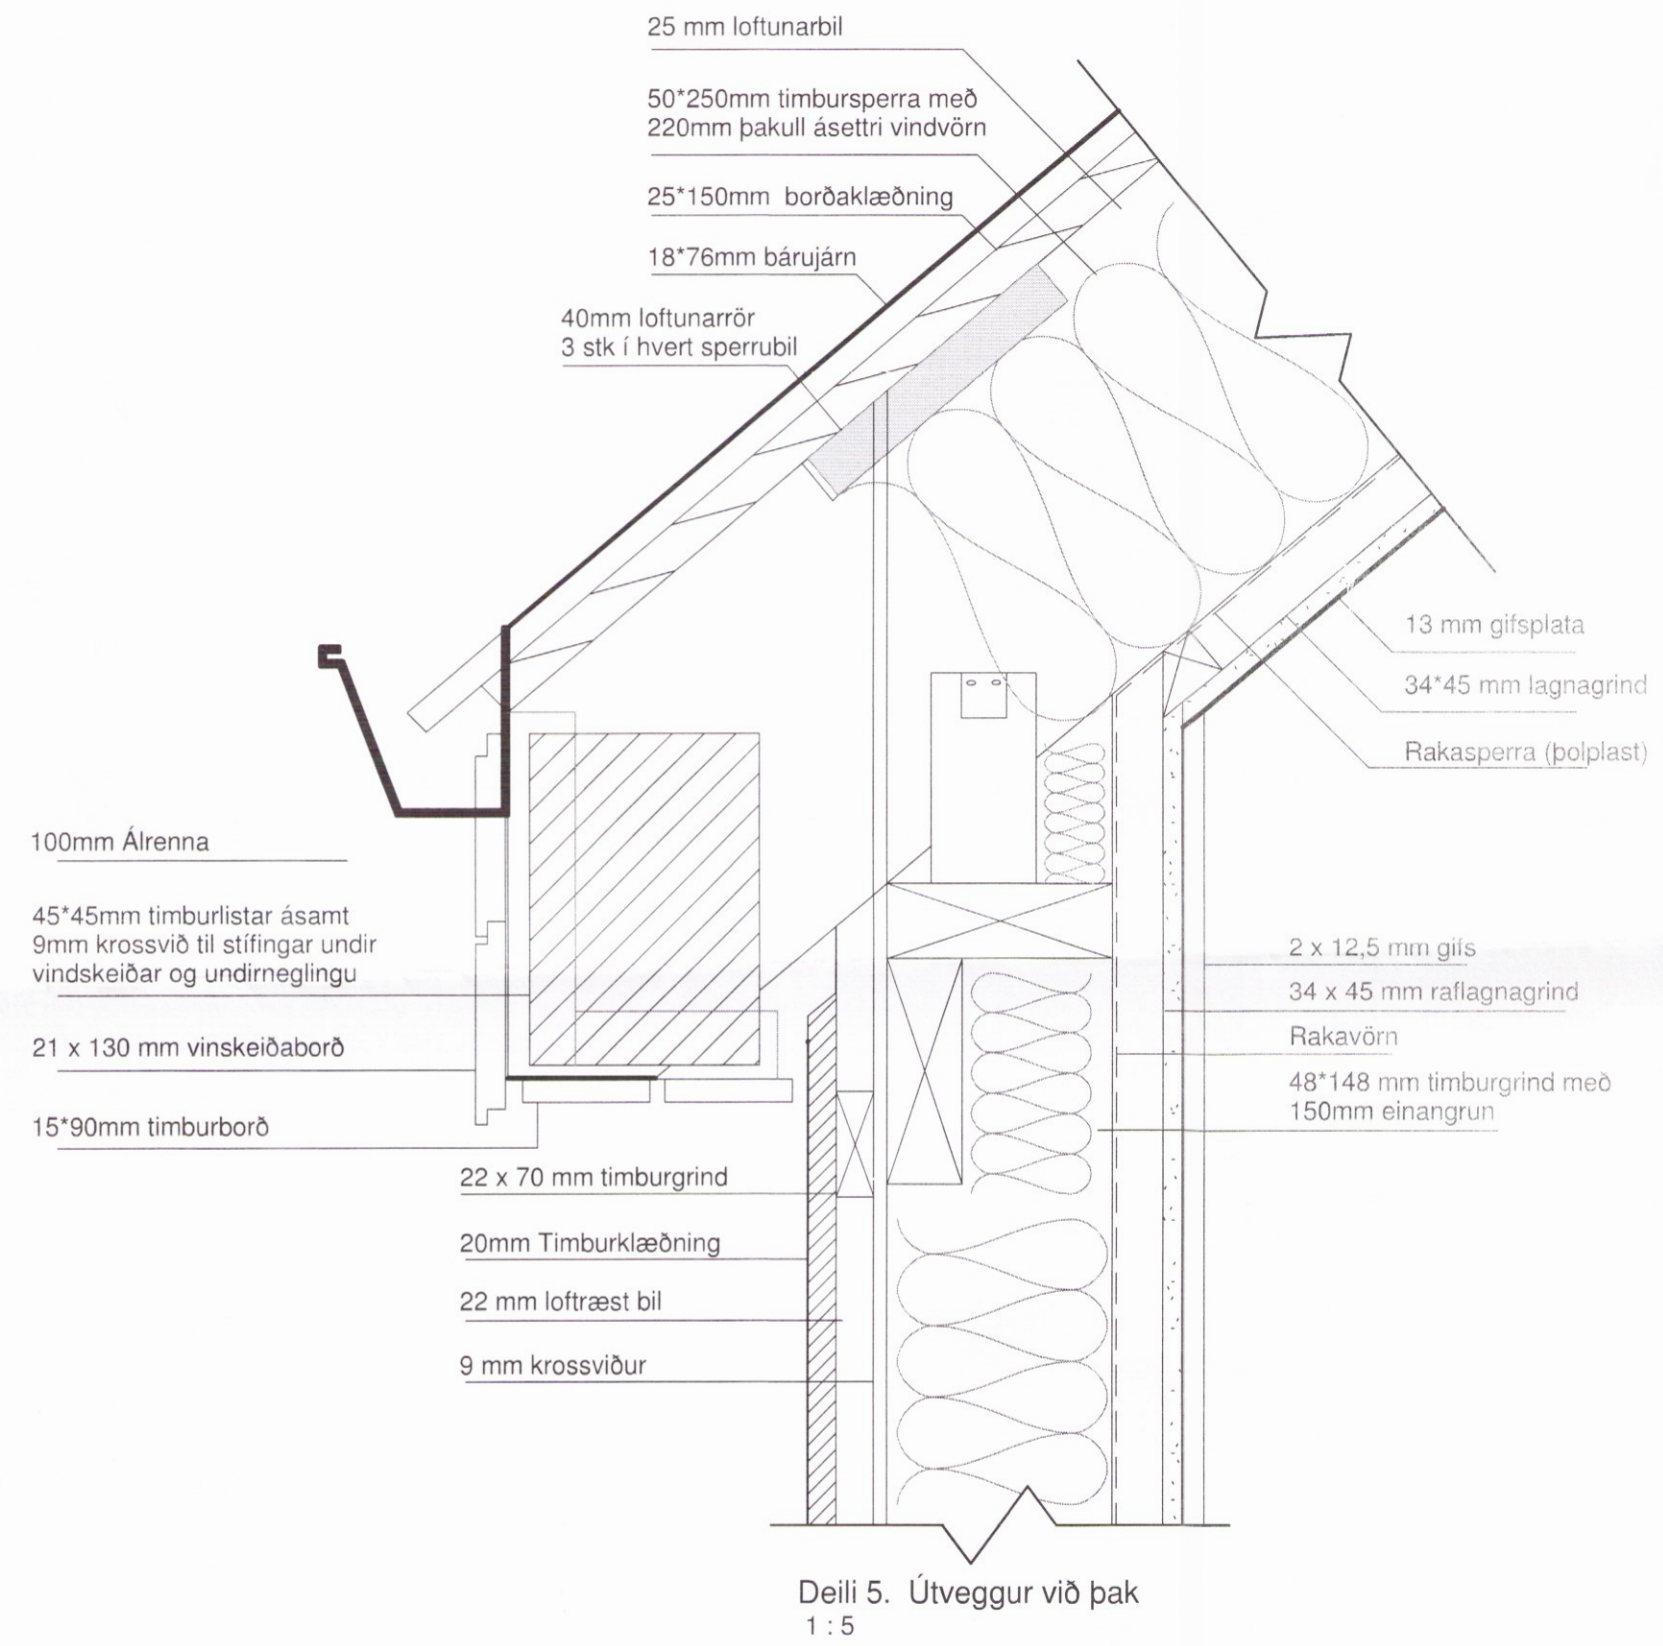

Pro-Ark Teiknistofa

Árómstflöt 5
4-16-045

Deili

Eiríkur Vignir Pálsson
Eiríkur Vignir Pálsson BFÍ Kt: 010975-4179

Kjartan Sigurbjartsson BFÍ Kt: 190275-5319

Teikn.	Guðjón	3382
Dags.	Júní 2017	Útgáfa 1
Mkv.	1:5	
Bláðast.	A2	D-103

ÚTPRENTAD: 13.11.2014 08:31:31
 SÍÐAST VISTAD: 21.4.2015 14:51:42
 Eyranvegur 31, 800 Selfoss
 Sími 482 4430 proark@proark.is