




Útlit suður


Núverandi byggingar

Útlit norður

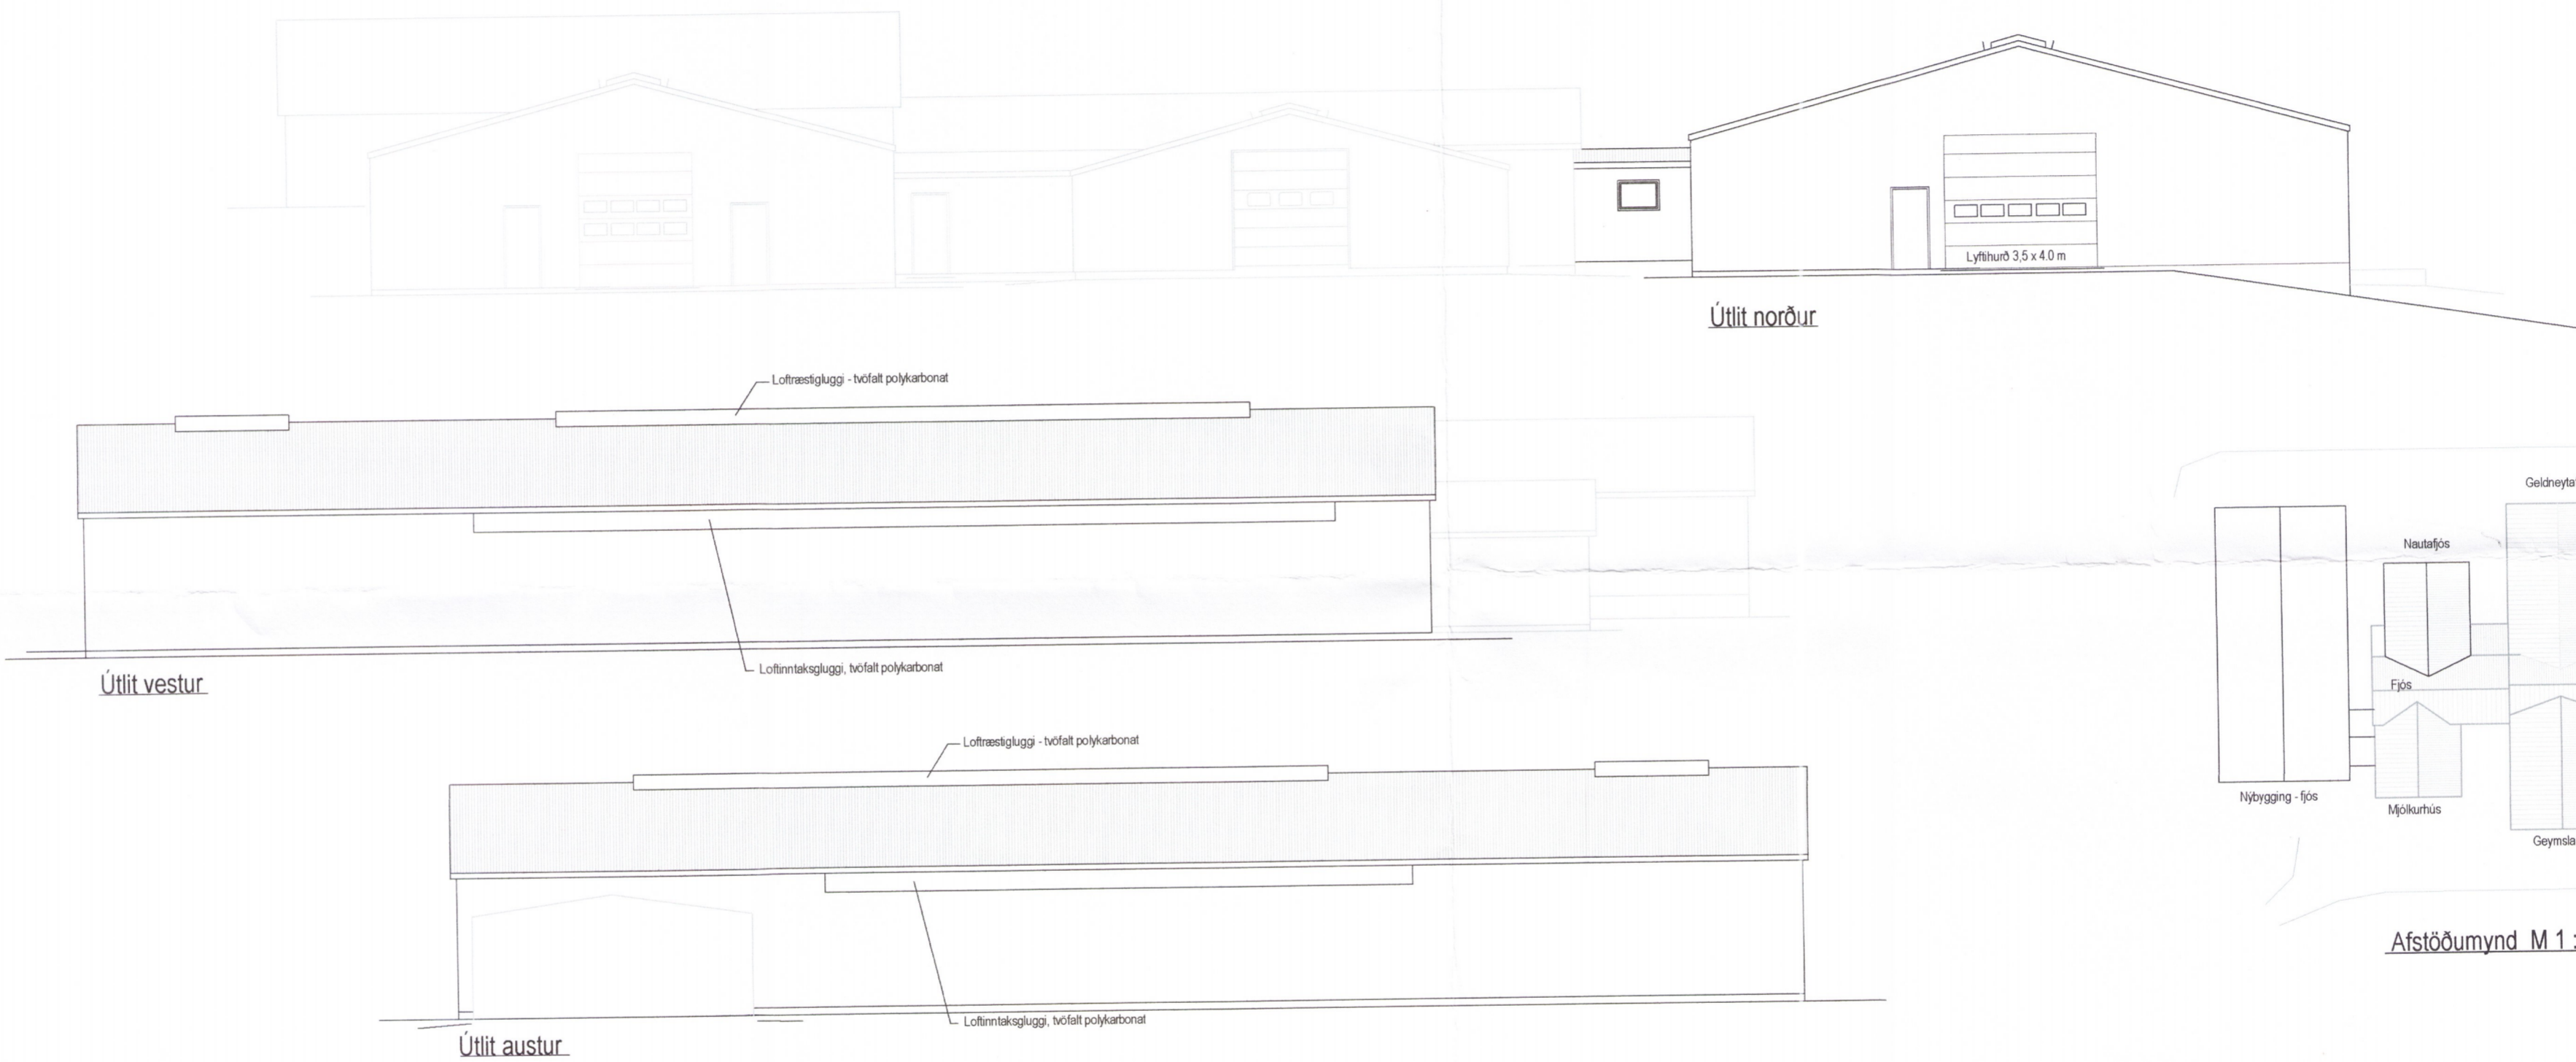


Útlit vestur

Útlit austur

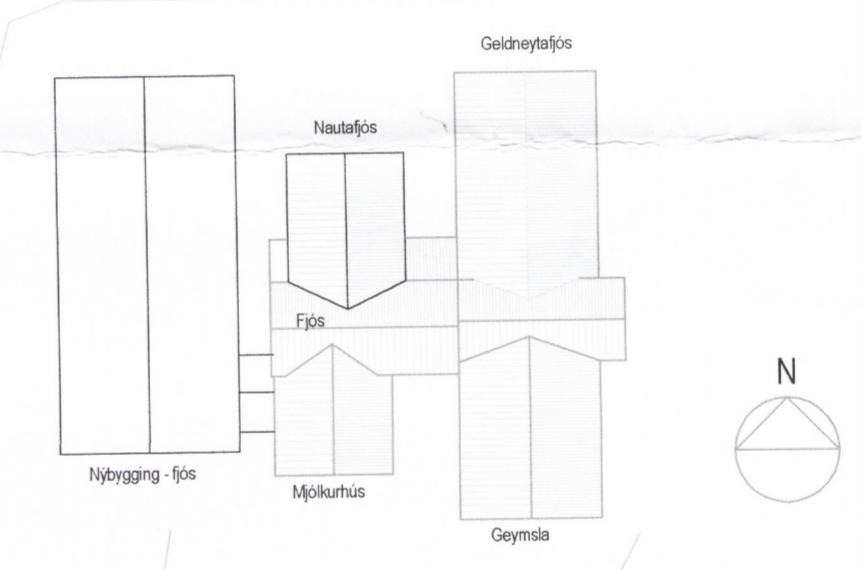

Afstöðumynd M 1 : 500

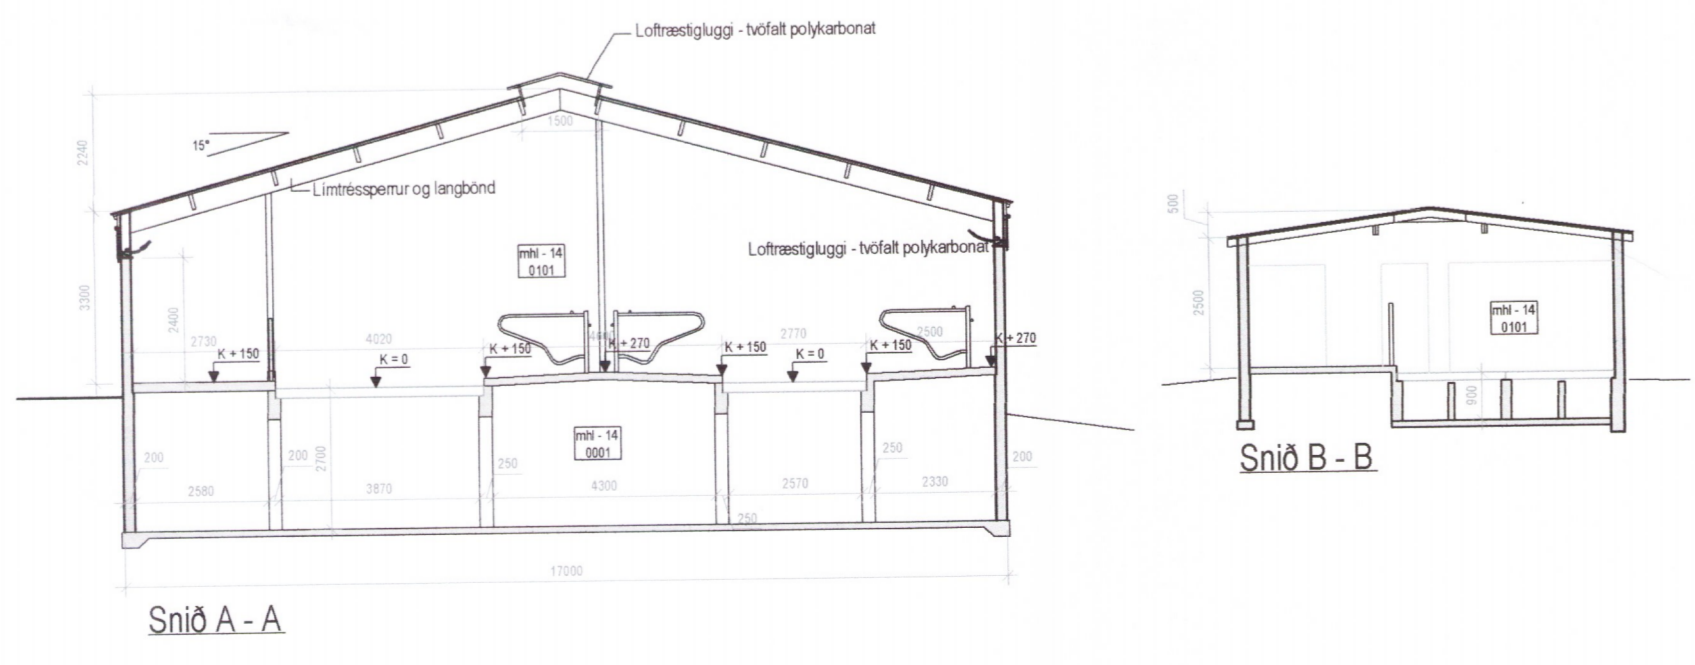

Snið A - A

Snið B - B

3402-19

Verk		Stærri-Bær - 168283 - Grímsnesi		Netfang: tso@simnet.is	
Verkhúti:		Fjósbygging - Útlit, snið, afst.		Farsími: 899-7864 - Sæmundur	
Teikn nr:	A-02	Dags:	10.05.2019	Mælikvarði:	1:100
Verknr:		Tæknipjónusta ehf. kt: 601200-2440		Farsími: 863-3184 - Magnús	
Hannað:		Magnús Sigsteinsson	160444-4959	Tölvuskráningarnúmer:	
Teiknað:		Magnús Sigsteinsson	160444-4959	Suðurlandsbraut 32 2. hæð	
Breytingar:				Sími: 5533700	
Aritun aðalhöfundar:		Sæmundur Óskarsson	160160-3109	Símipóstfang: tso@simnet.is	