




Umhverfis- og tæknisvið Uppsveita
Samþykkt
 03. okt. 2019
David Sigurðsson
 Byggingarkultrúi

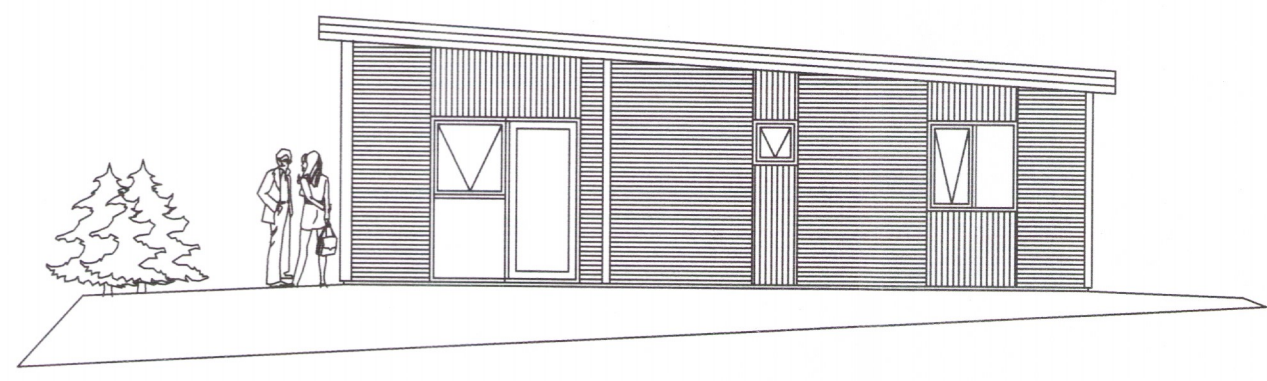


AUSTUR 1:100

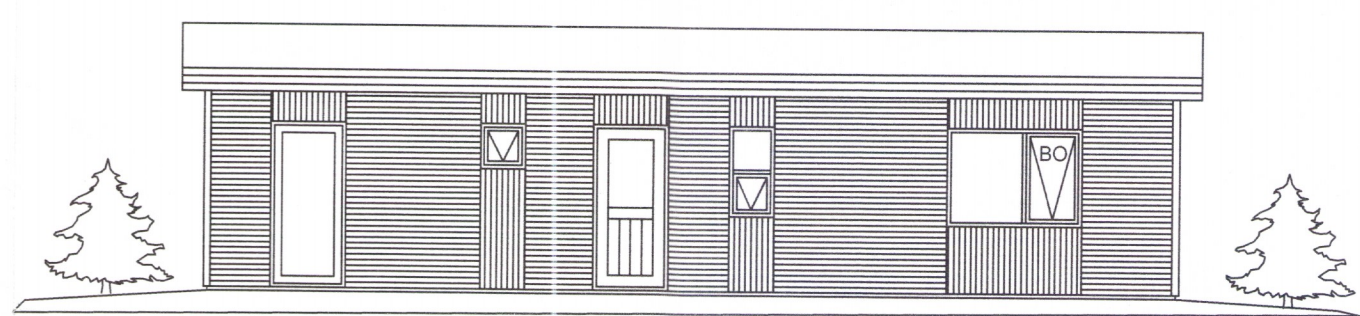

NORDUR 1:100

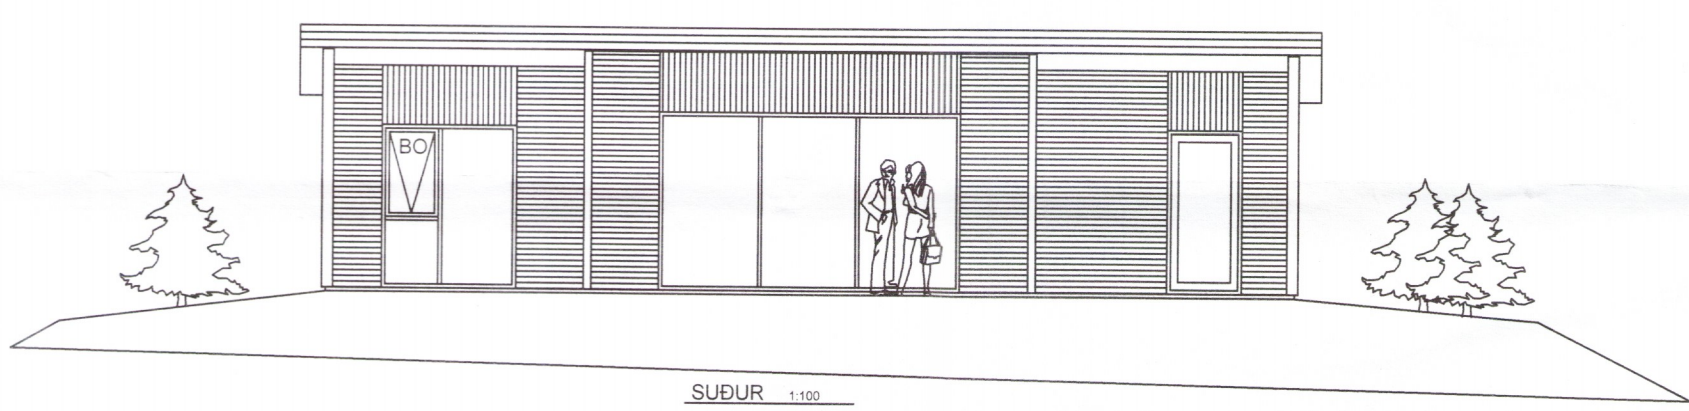

SUDUR 1:100

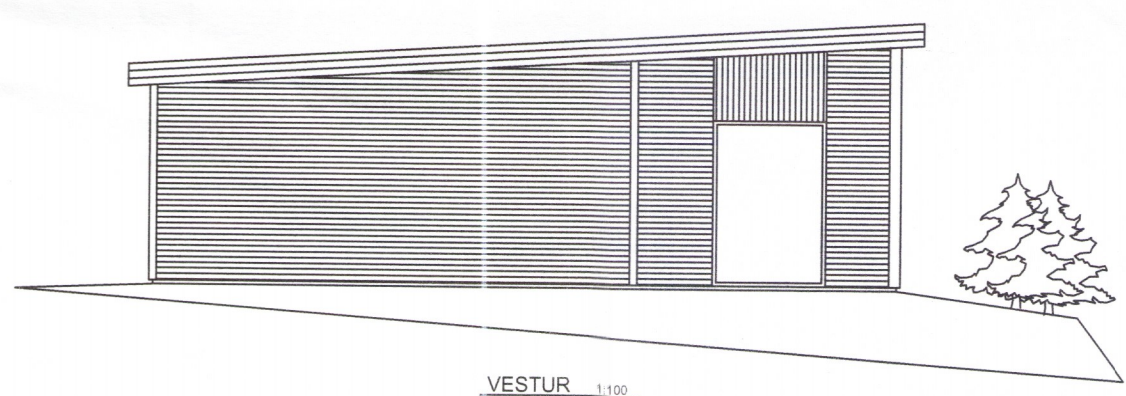

VESTUR 1:100

3425-19

| Utg. | Dags. | Lýsing | Nafn |
|------|-------|--------|------|
| | | | |
| | | | |
| | | | |

ARKAMON
 Kvíslartungu 40, 270 Mosfellsbæ
 arkamon@simnet.is
 GSM:892-0400

VALGEIR BERG STEINDÓRSSON kt. 250464-2319

PRASTAHÓLAR 3
 Útlit
 Mkv. 1:100 A2

HANNAÐ VALGEIR B. ÁGÚST 2019 TEIKN. A-03
 TEIKNAD VALGEIR B. SAMP. *Valgeir Berg*