



SKURÐUR A - A

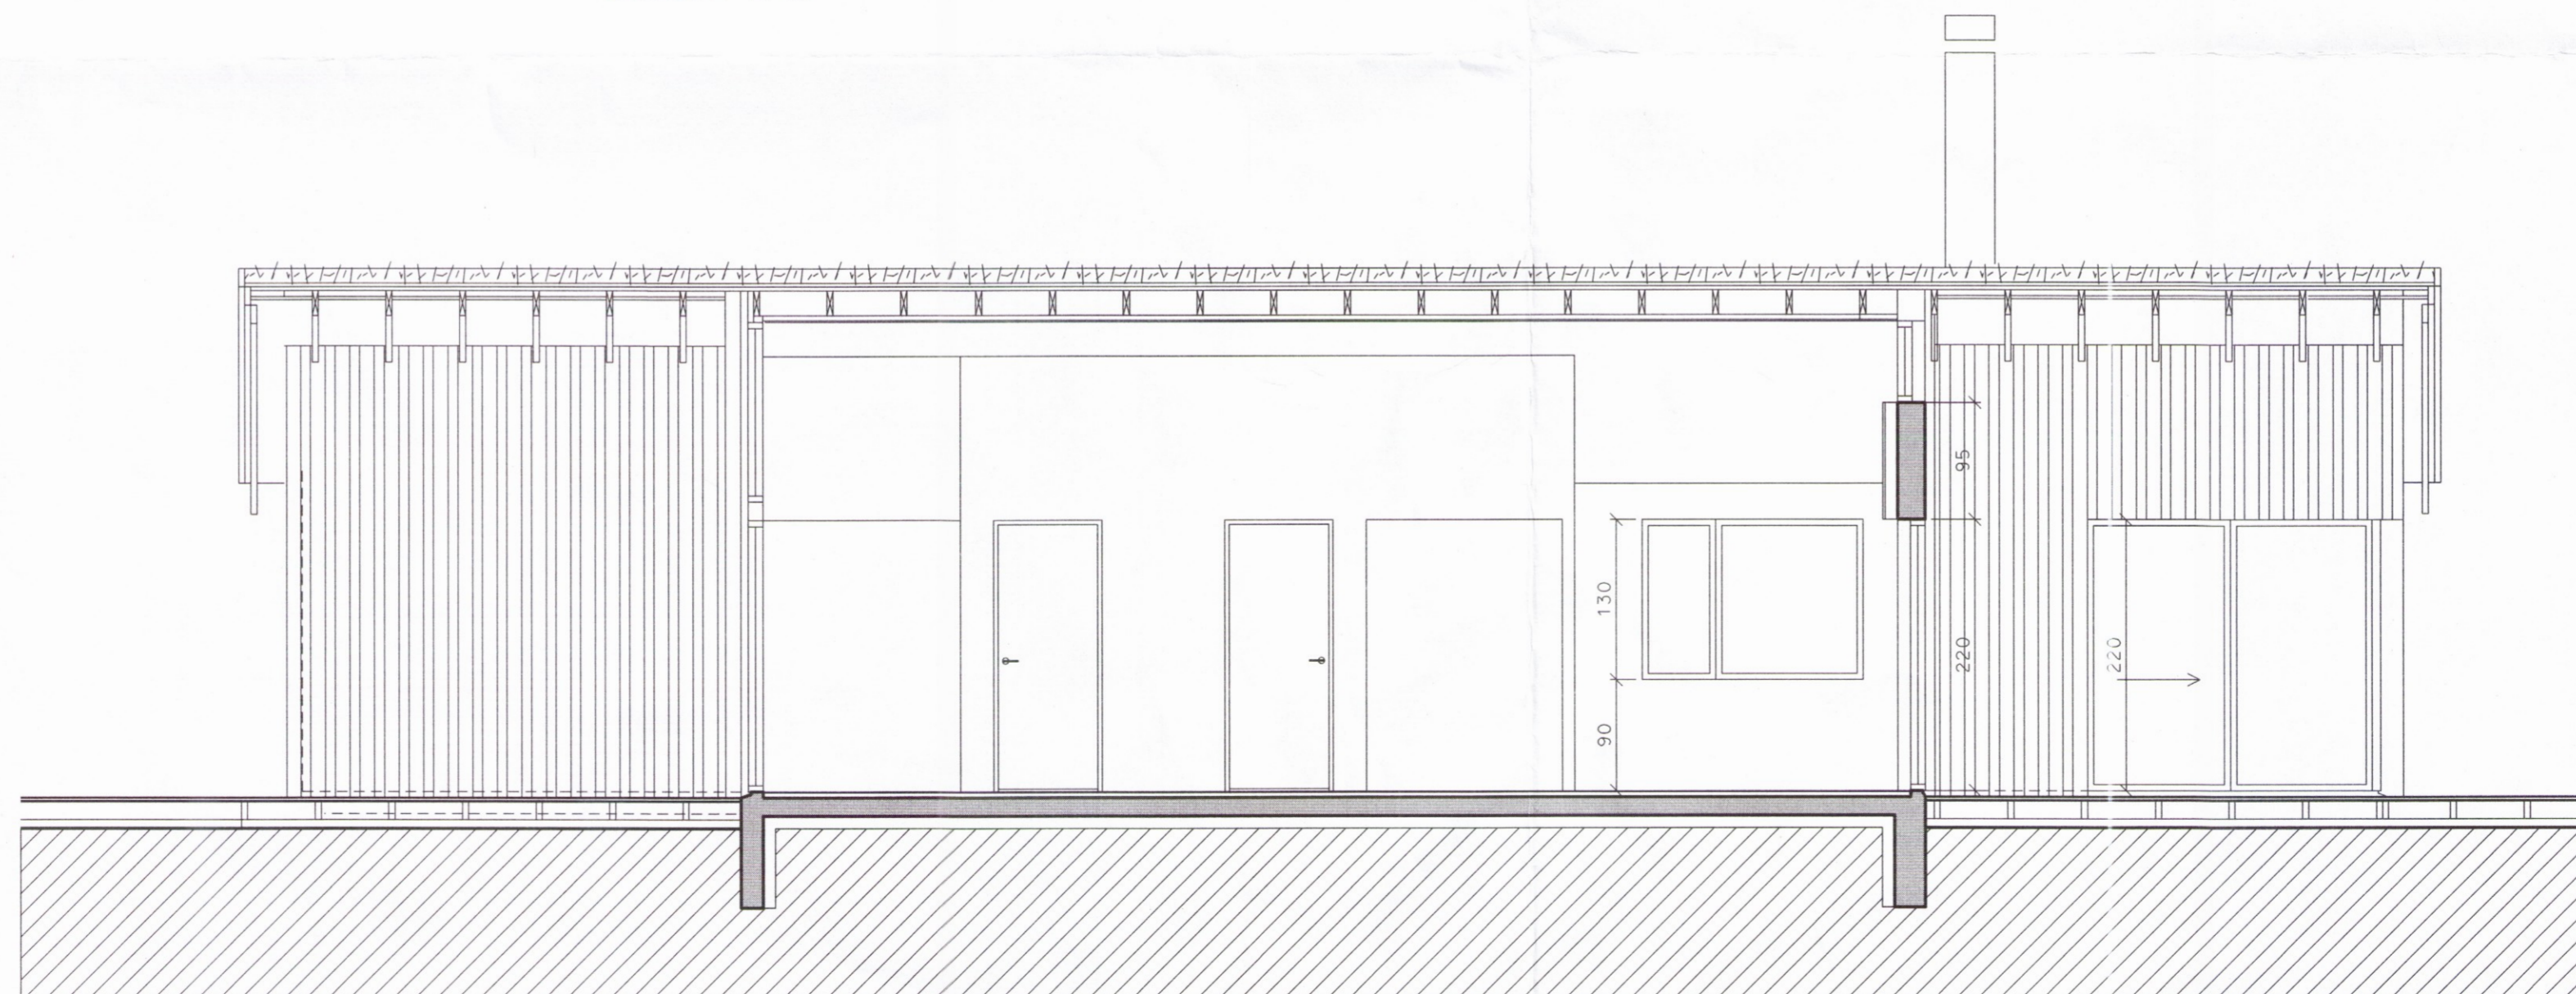

SKURÐUR B - B

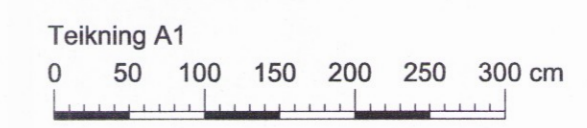

C: _____
 B: _____
 A: _____

MÁNABAKKI 1
 í Grímsnes- og Grafningshreppi

verkefni: frístundahús
 verkkaupi: Emil B. Karlsson og Halveig Thordarson
 kennitala: 240353-3699

staðgreinir: 13420010
 landnúmer: 210855

verk nr. 201308012 A2 teikn.nr. 202

skurðir A-A og B-B

1:50 A.Th. 17.05.2016

albina thordarson 3428 arkitekt faí
 k.t. 081039-2679 sími 588 8630
 teiknistofa víðihlíð 45 fax 568 5530
 105 reykjavík netfang albina@simnet.is

Albina Thordarson 202