

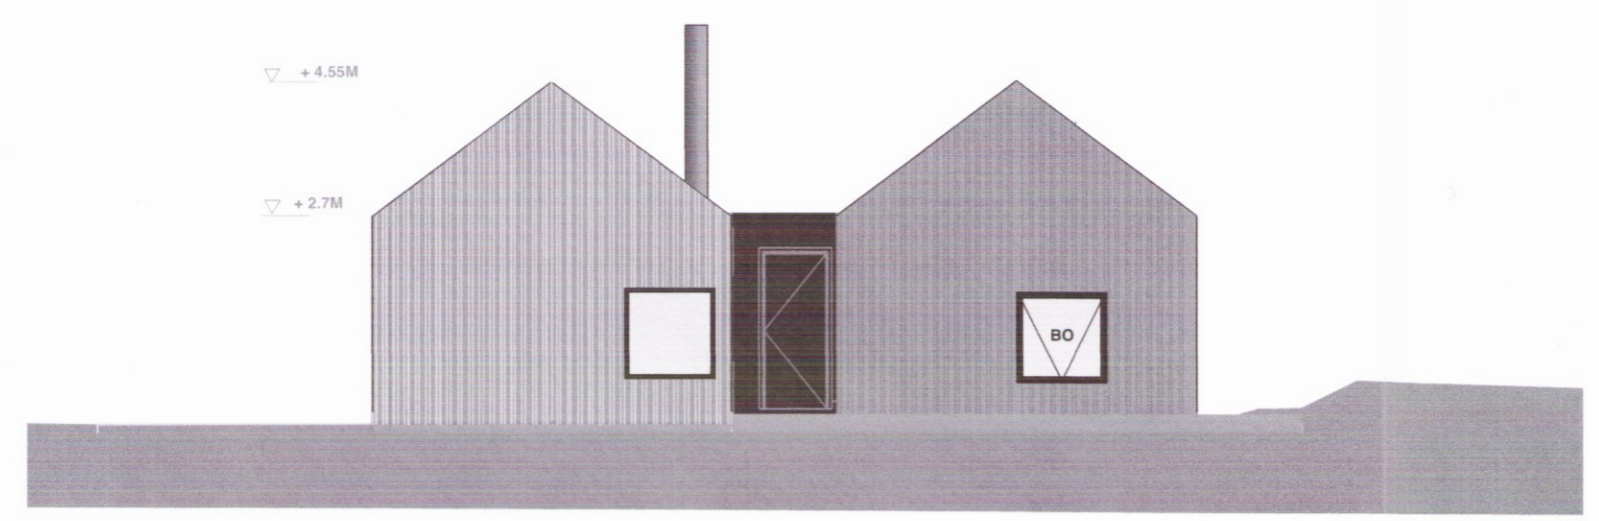



Umhverfis- og tæknisvið Uppsveita  
**Samþykkt**  
 23. ágú. 2017  
*Þórunn Þórunn*  
 Byggingarfulltrúi

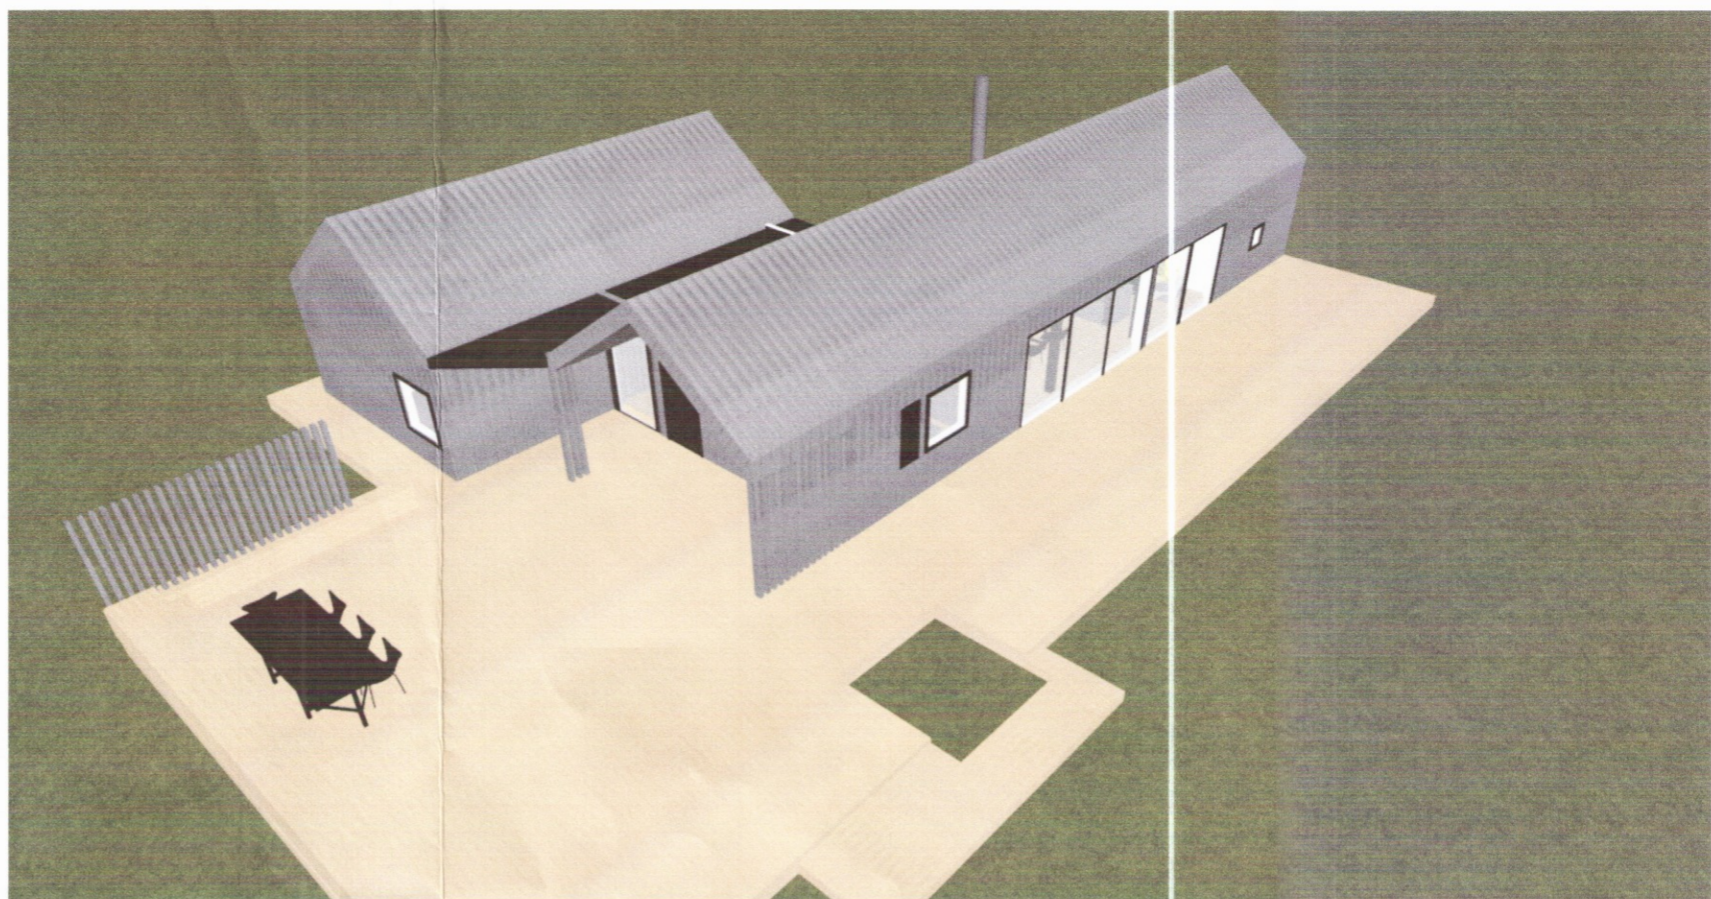


ÚTLIT AUSTUR 1:100

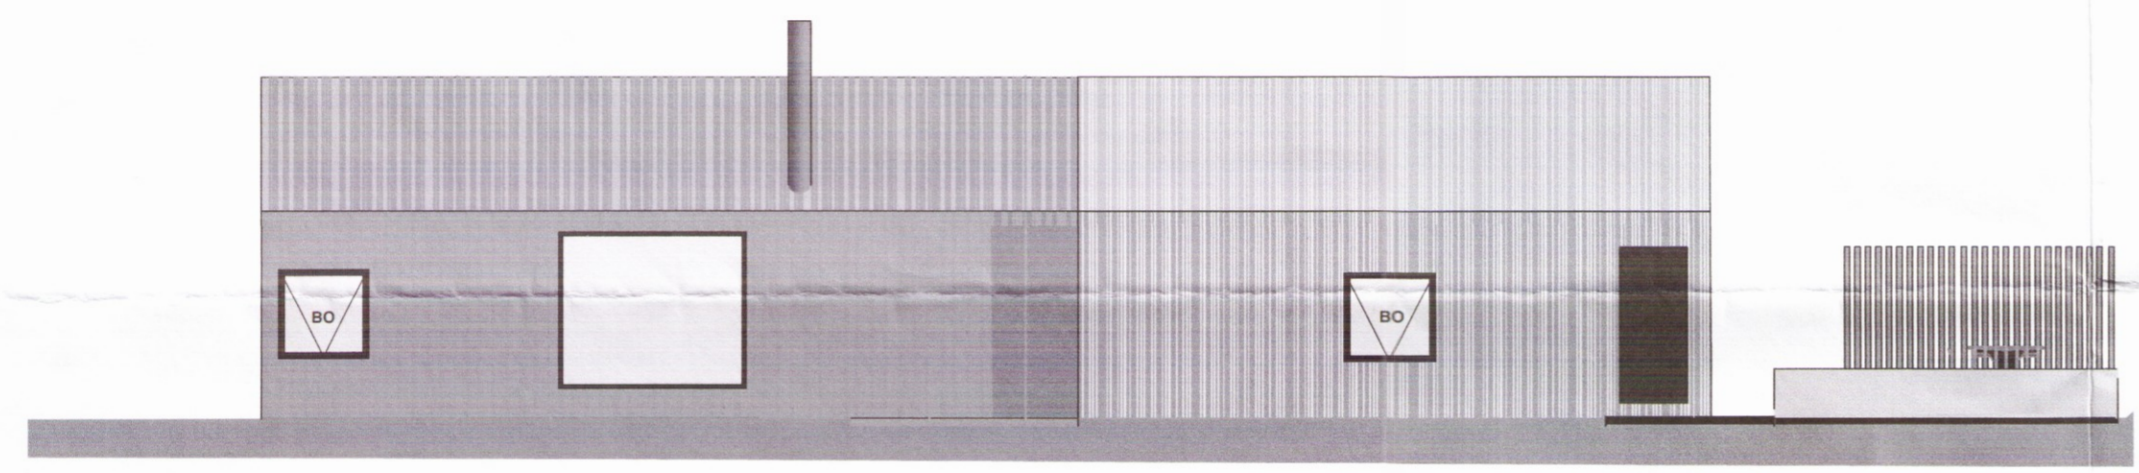

ÚTLIT NORÐUR 1:100

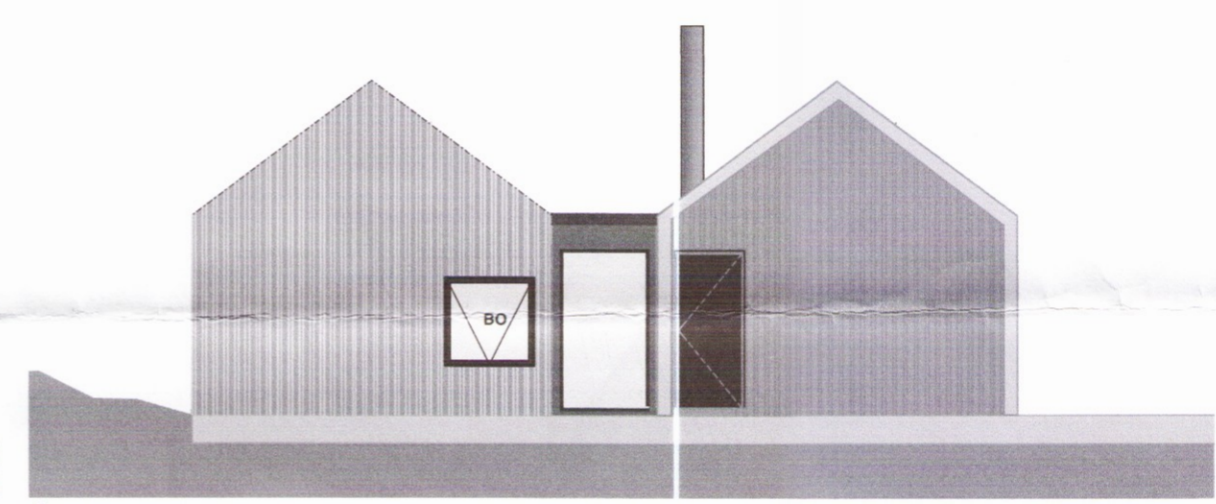

ÚTLIT VESTUR 1:100

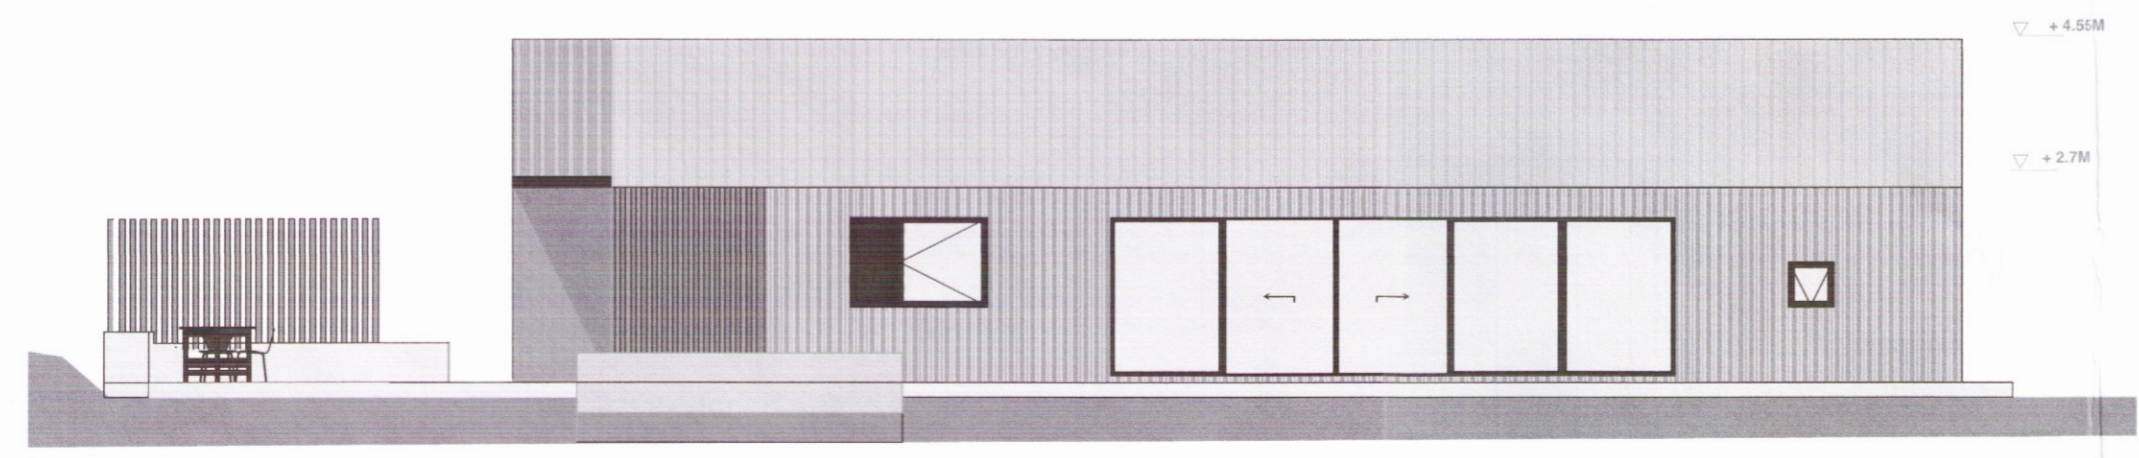

ÚTLIT SUÐUR 1:100

verkheiti: TORFASTAÐAKOT NR 3  
 dagsetning: 12.07.2017  
 teikningar: TO\_3\_301, TO\_3\_302, TO\_3\_303,  
 TO\_3\_304  
 mælikvarði: 1:100

*Helga Guðrún Vilmundardóttir* 3485  
 Helga Guðrún Vilmundardóttir kt: 080J/94719

**STÁSS ARKITEKTAR**

Helga Guðrún Vilmundardóttir, cand.arch.  
 FÍA, helga@stass.is, s: +354 8651130  
 Árný Þórarinsdóttir cand.arch.  
 FÍA, arny@stass.is, s: +354 8664469