




Grunnmynd þaks . Mk. 1:50

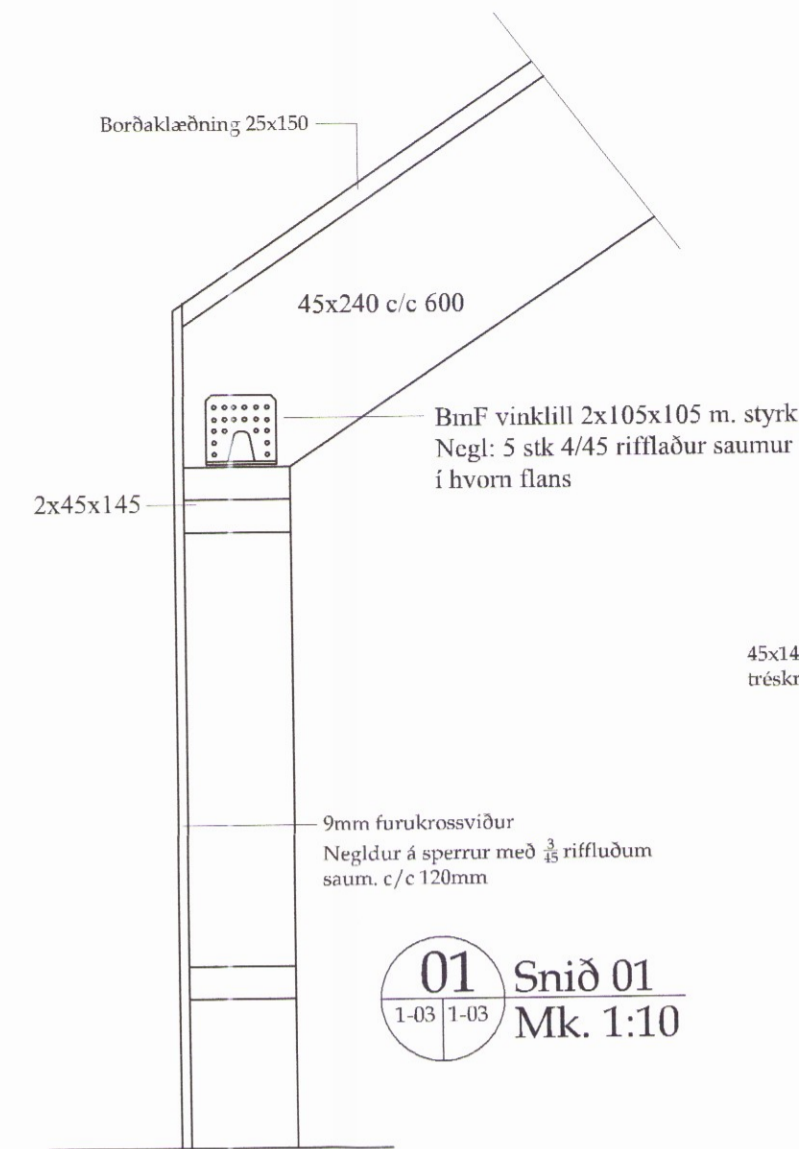


01 Snið 01  
1-03 1-03 Mk. 1:10

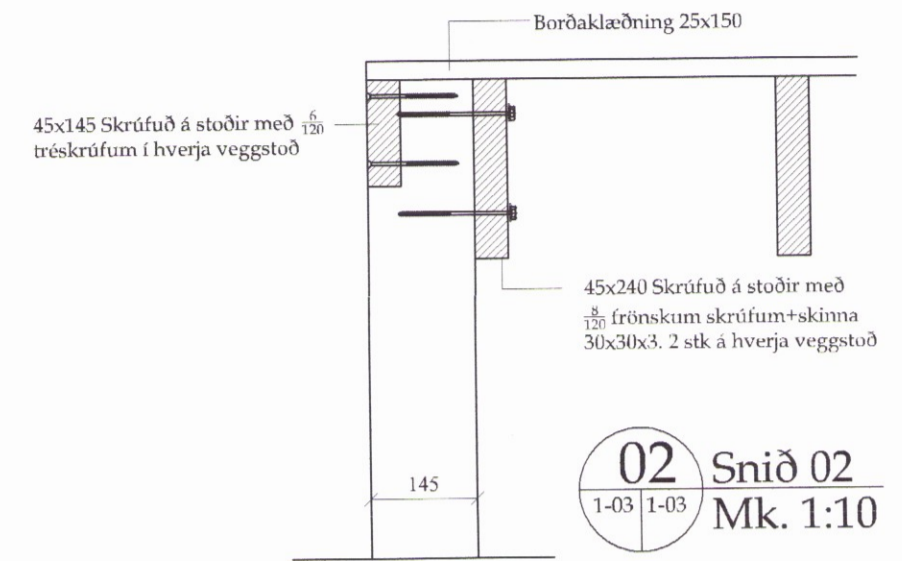


02 Snið 02  
1-03 1-03 Mk. 1:10

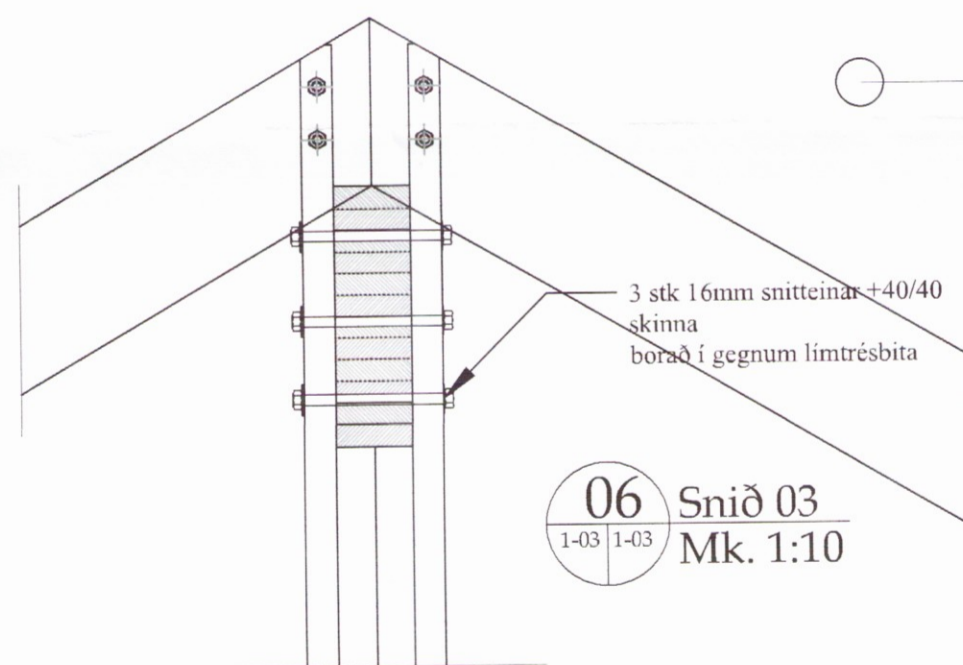


06 Snið 03  
1-03 1-03 Mk. 1:10

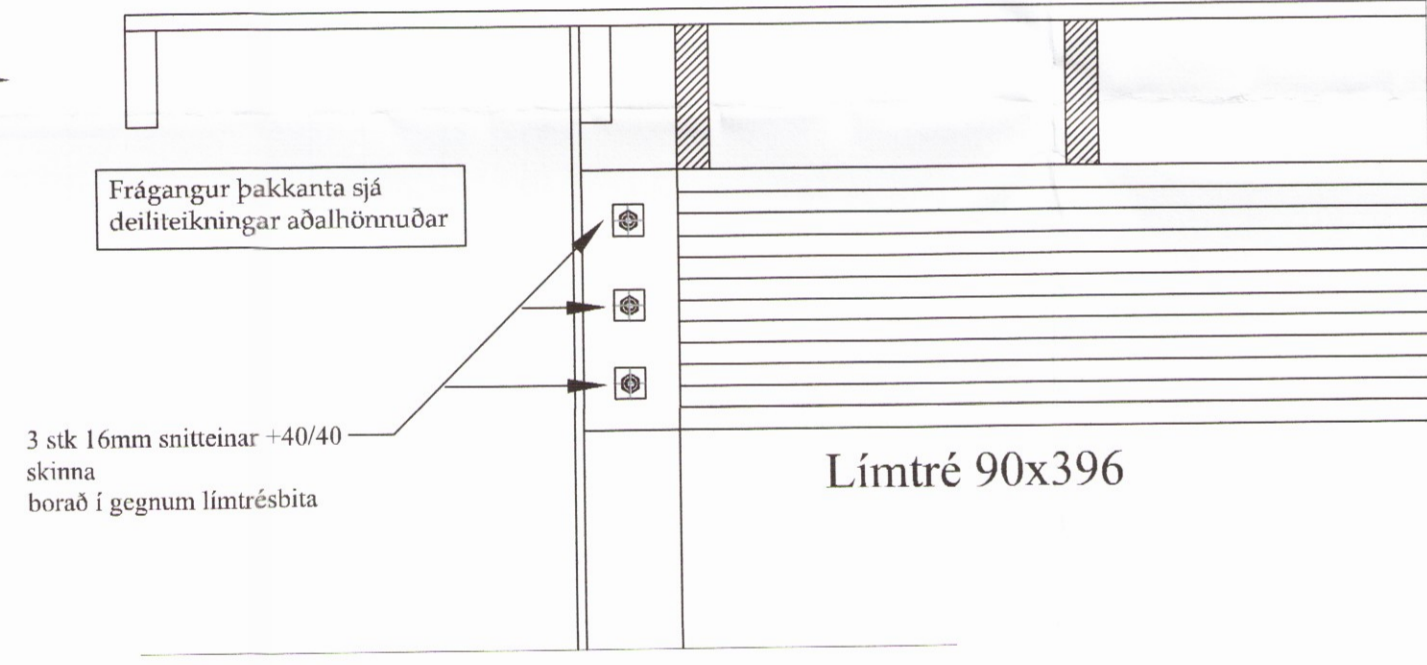


04 Snið 04  
1-03 1-03 Mk. 1:10

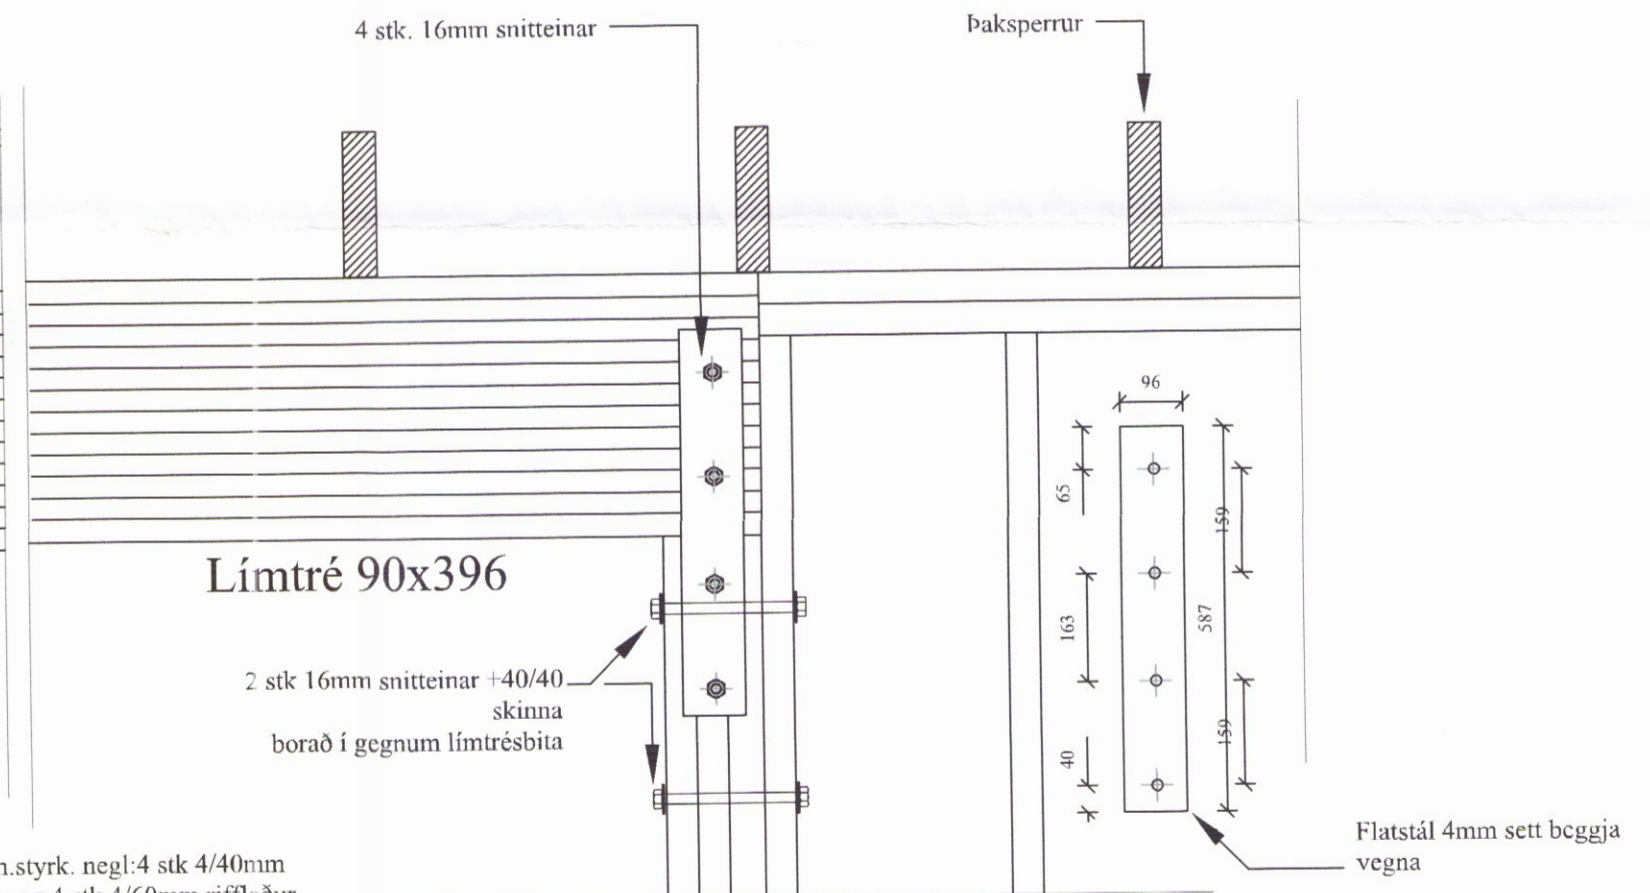


06 Snið 03  
1-03 1-03 Mk. 1:10

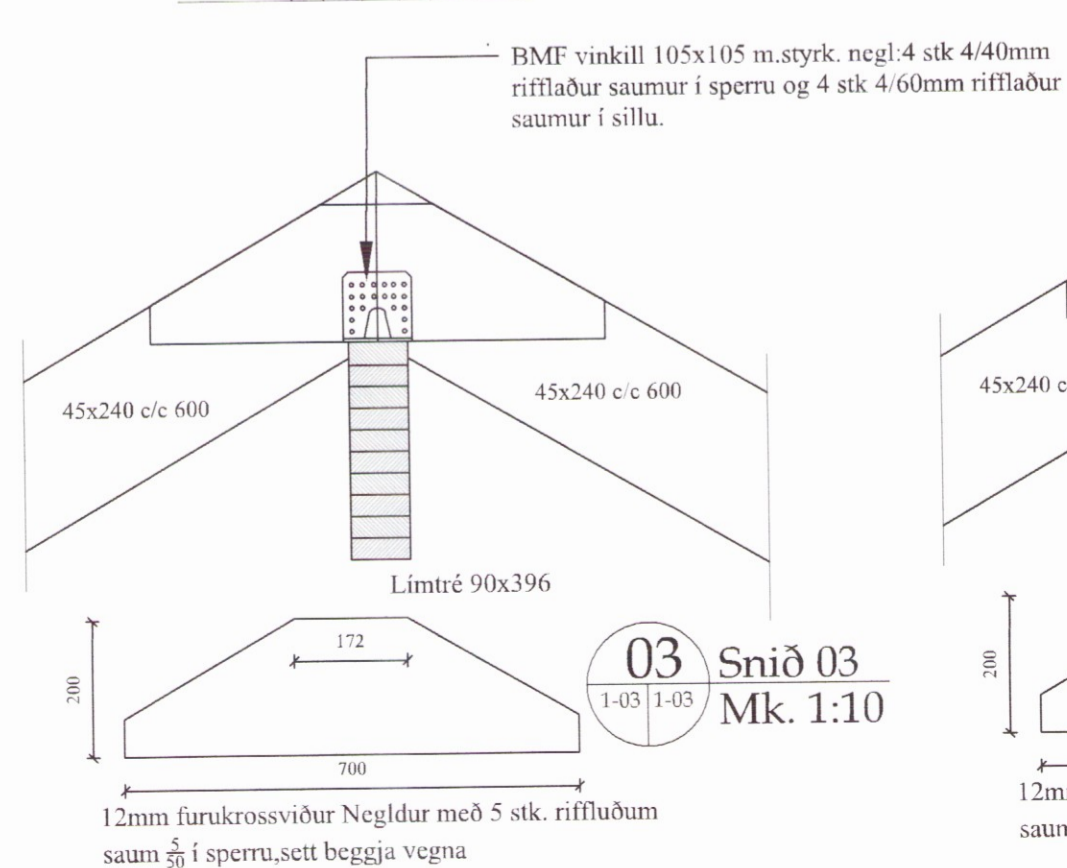

03 Snið 03  
1-03 1-03 Mk. 1:10

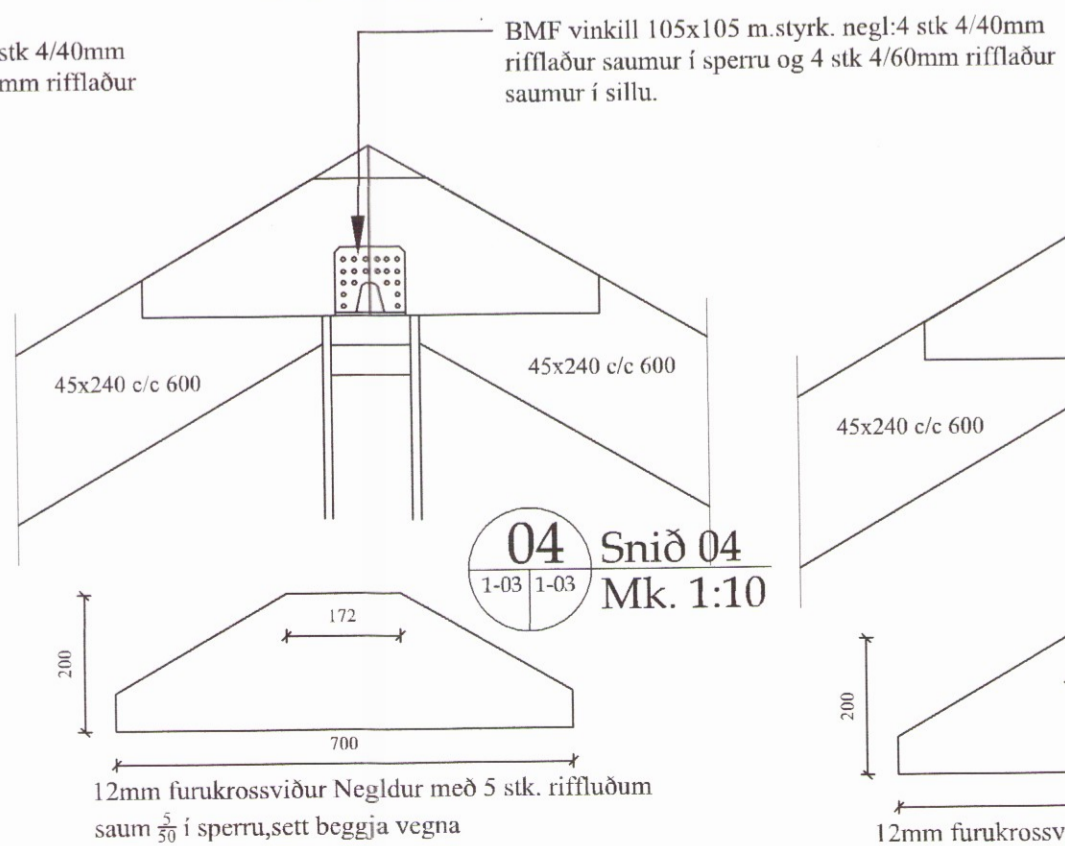

04 Snið 04  
1-03 1-03 Mk. 1:10

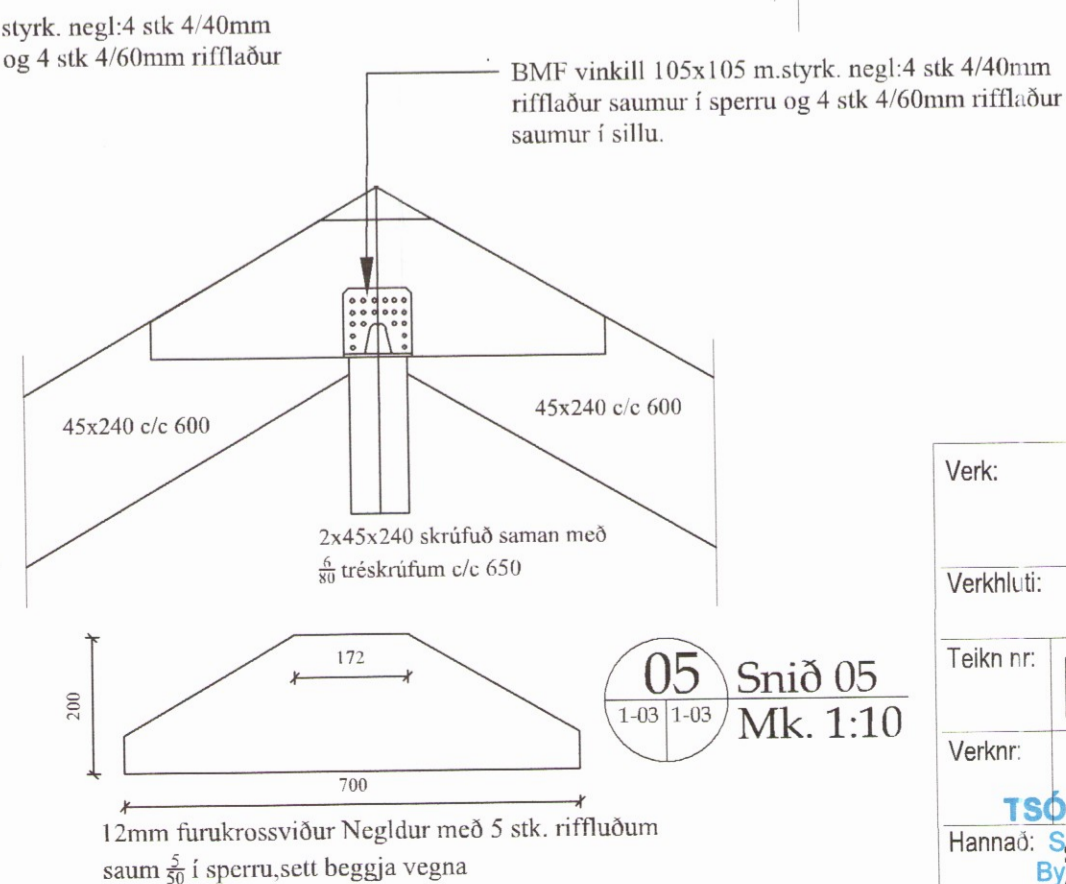

05 Snið 05  
1-03 1-03 Mk. 1:10

Verk:	<b>Koðrabúðir 2</b>			Netfang:
Verkhliuti:	<b>Þak og deili</b>			Farsími
Teikn nr.:	<b>B-03</b>	Dags:	10 okt 2017	Mælikvarði:
Verknr.:				1:50/10
Hannað:	Sæmundur Óskarsson (180160-3109)	Teiknað:	Sæmundur Óskarsson (180160-3109)	Tækniþjónusta ehf kt: 601200-2440
				Suðurlandsbraut 10. 2.hæð Sími: 5533700
				tso@simnet.is
				Aritun aðalhönnuðar: <b>3511</b>