



Kraftsperra S1 - 11 stk.


Stóll 45x145 - 22 stk.

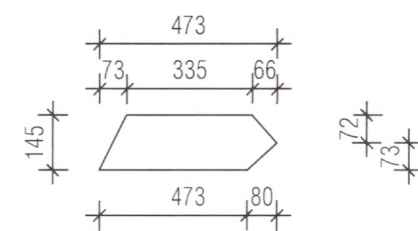


Stóll 45x145 - 22 stk.

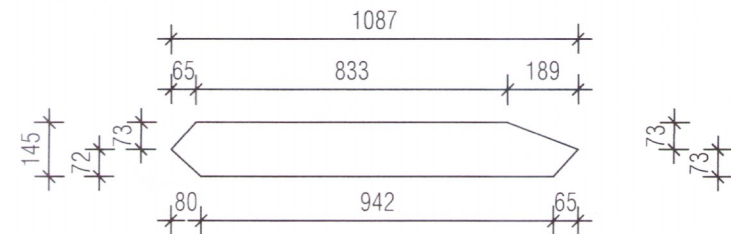


Togband 45x195 - 13 stk.

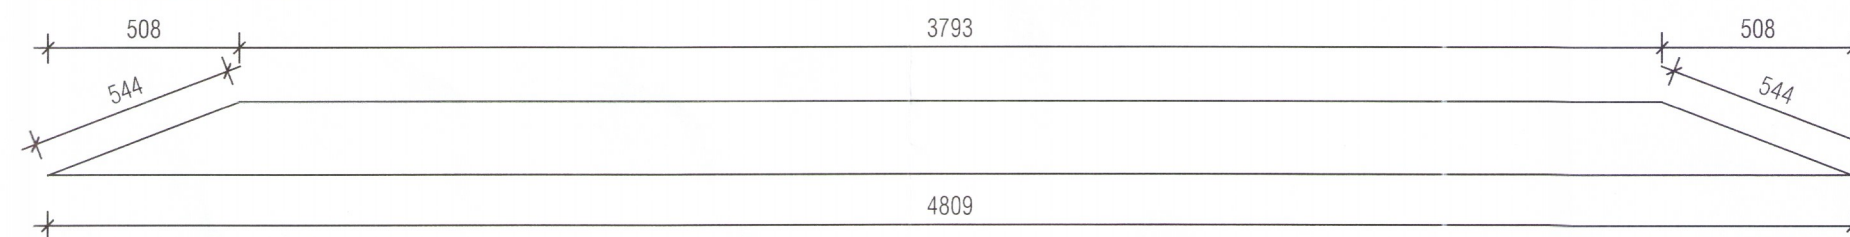

Sperra í kraftsperru og gaffli 45x195 - 26 stk.

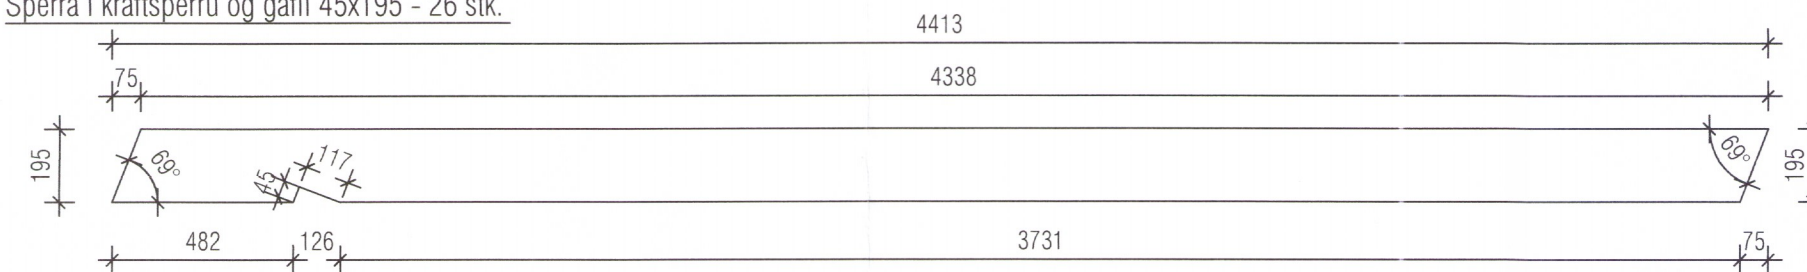

"Falska sperran" 45x195 - 4 stk.

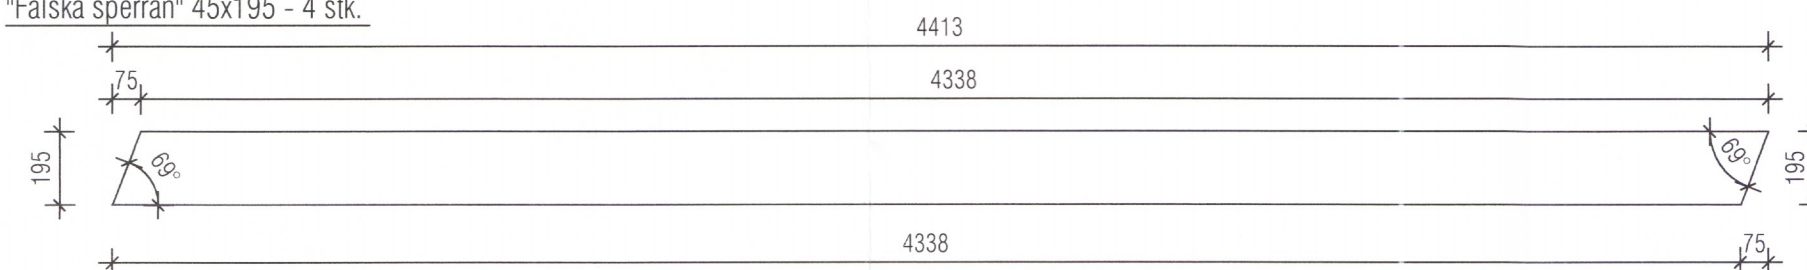

3565-19

Helgi Kjartansson Byggingartæknifræðingur Vesturbrún 13 - 845 Flúðir kt. 030270-5419 - s: 617-5377 netf: helgikjartansson@gmail.com				Verkefni Lambadalur Norðurbr. Bláskógab. Stækkun á skemmu Kraftsperra Smíðateikning
Dags. 24.09.2019	Teikn. Nr. B-04A	Mkv. 1:20	Skrá dwg	Aðalhönnuður
Breyting	dags	eðli breytingar		Samþykkt
A	04.10.2019	Kraftsperru breytt		<i>Selma Jónsdóttir</i>