


Innsiglanlegur mæla-
kassi utanhúss
kassinn skal settur
lóðréttur í lóðréttu pláni.

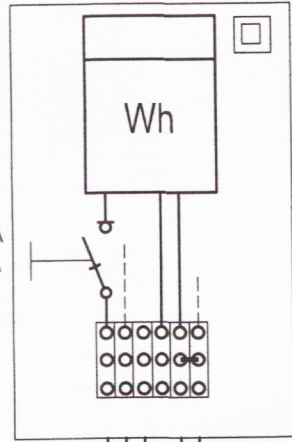



SJÁ TÆKNILEGA
TENGISKILMÁLA

Greinatafla T1.1
Greinatafla T1.2
Greinatafla T1.3
Greinatafla T1.4
Greinatafla T1.5



TN-C-S

Heimtaug
400/230V 3x50A

HEIMTAUG RARIK
HEIMTAUG
3/N 400/230 V
L1 L3 PEN
L2

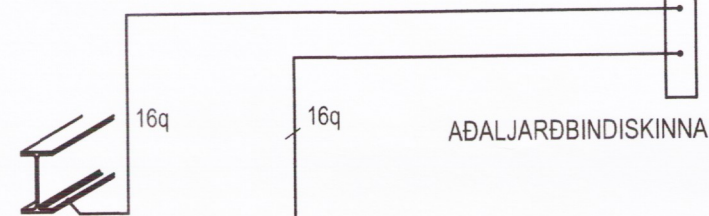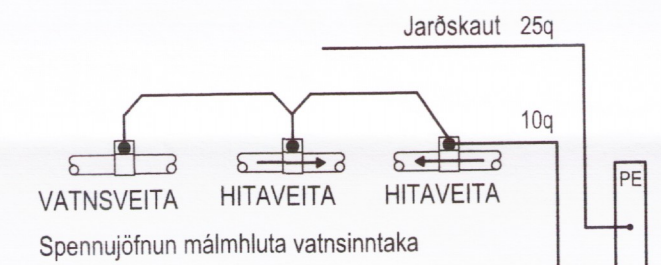

SÖKKULSKAUT
Tengikassi ca. 20x20x10cm
Tenging á sökkulskauti

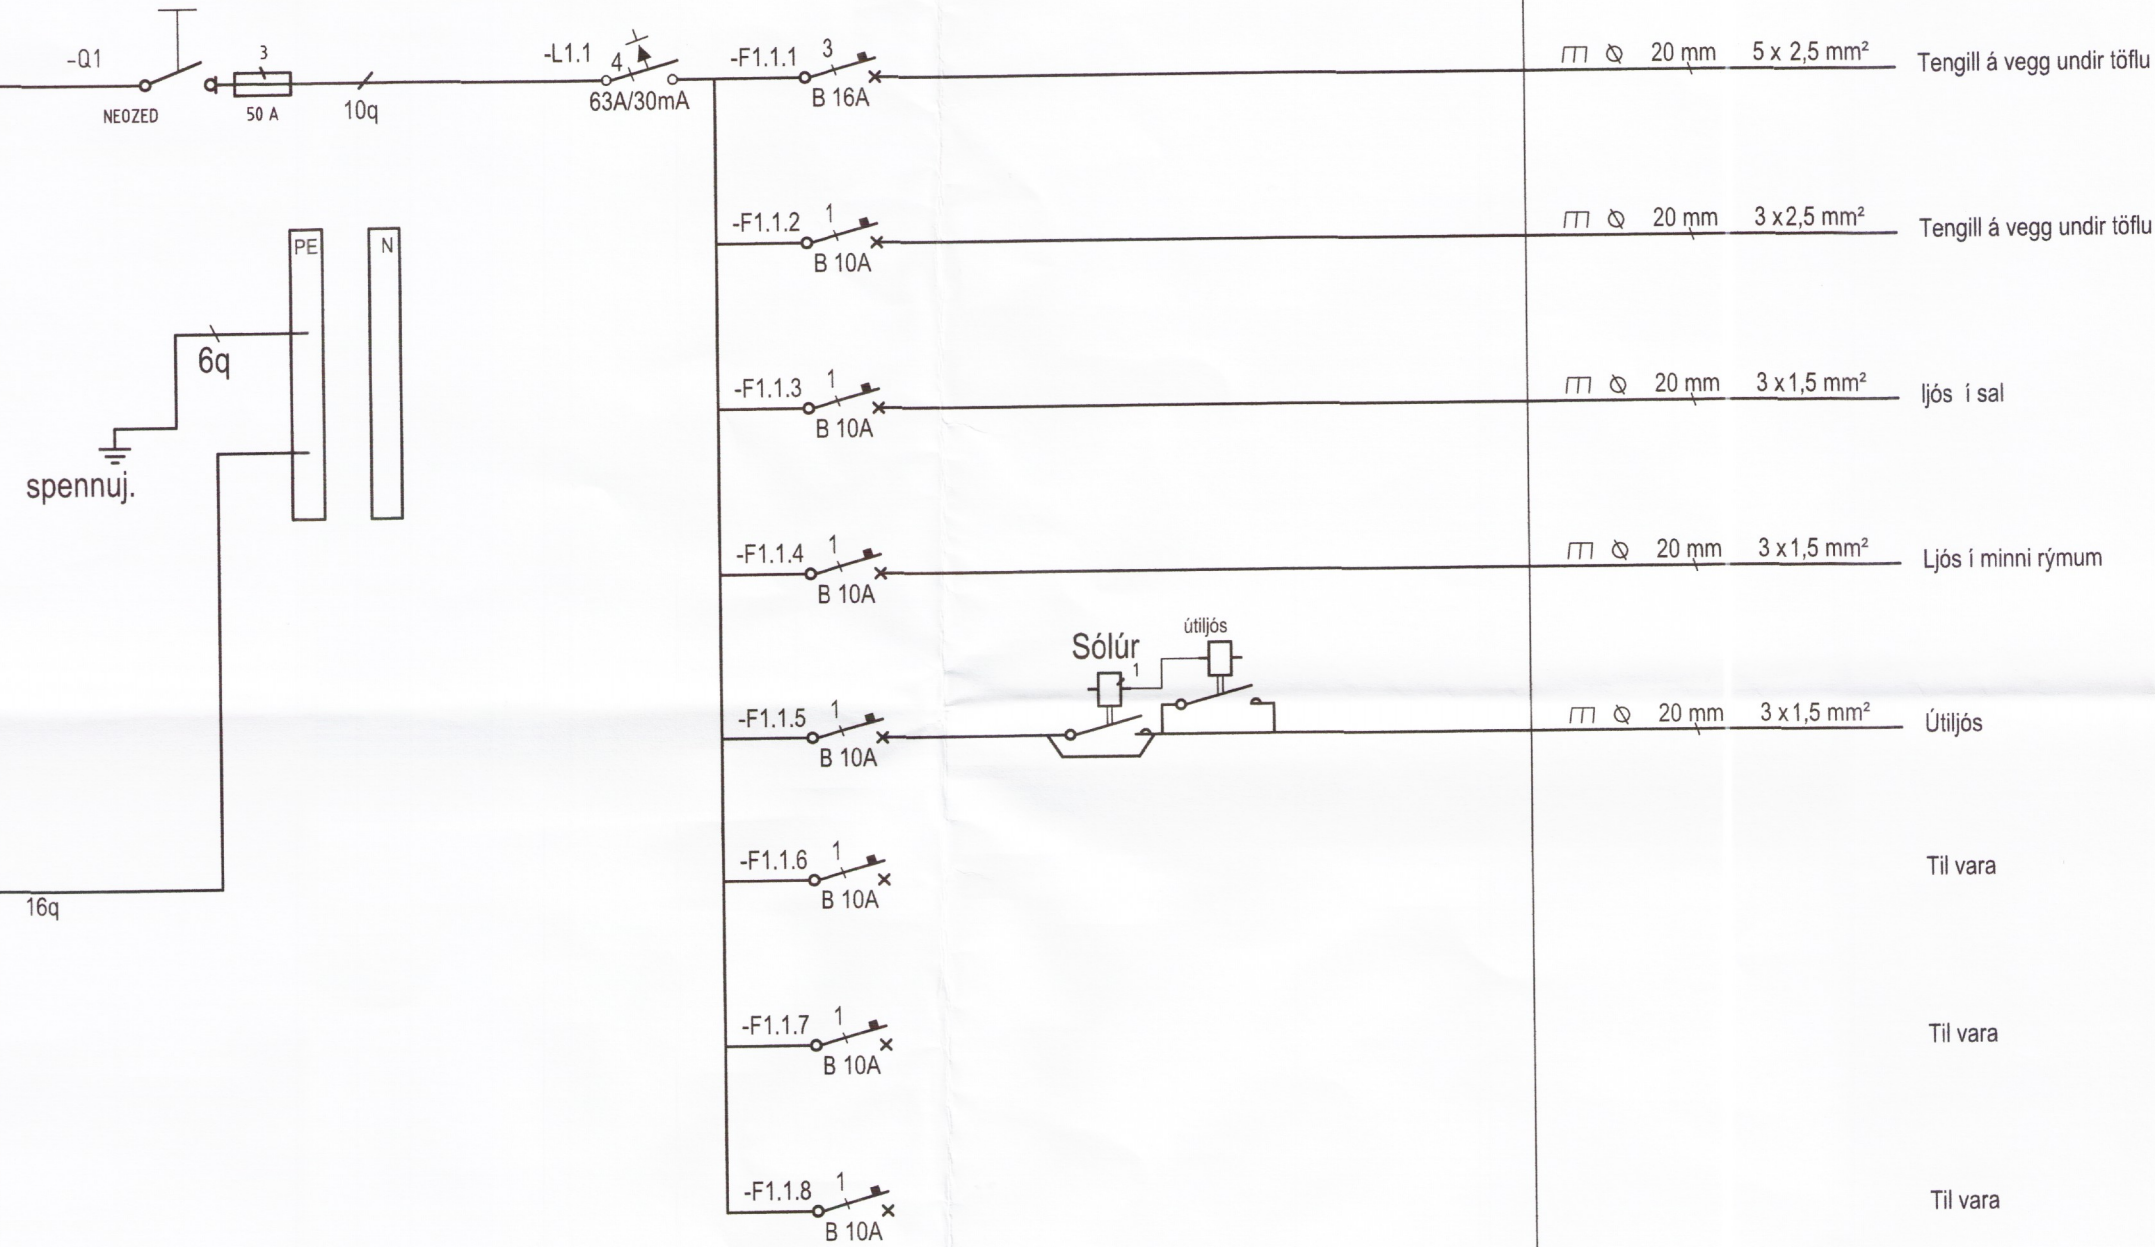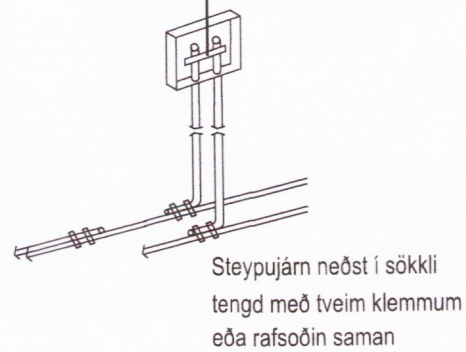

Breytingar

Blaðstærð - A2

TESLA ehf., Stórahjalla 19
200, Kópavogi

Hönnuður Svanbjörn Einarsson
698-2624
svanbjorn@internet.is
kt.180265-3339

Samþykkt *Svanbjörn Einarsson*

Verkhliuti Tvísteinabraut 2, Skeiða- og Gnúpverja-
hreppi, lóðarhúsnæði: L.nr.224436
Raflagnir
Töfluteikningar T1.1-1.5

Arkitekt

3894

Work No. 13-03/17

Bls. 115-1

Utg. Dags. 13.03.2017

A

Skala 1:50