

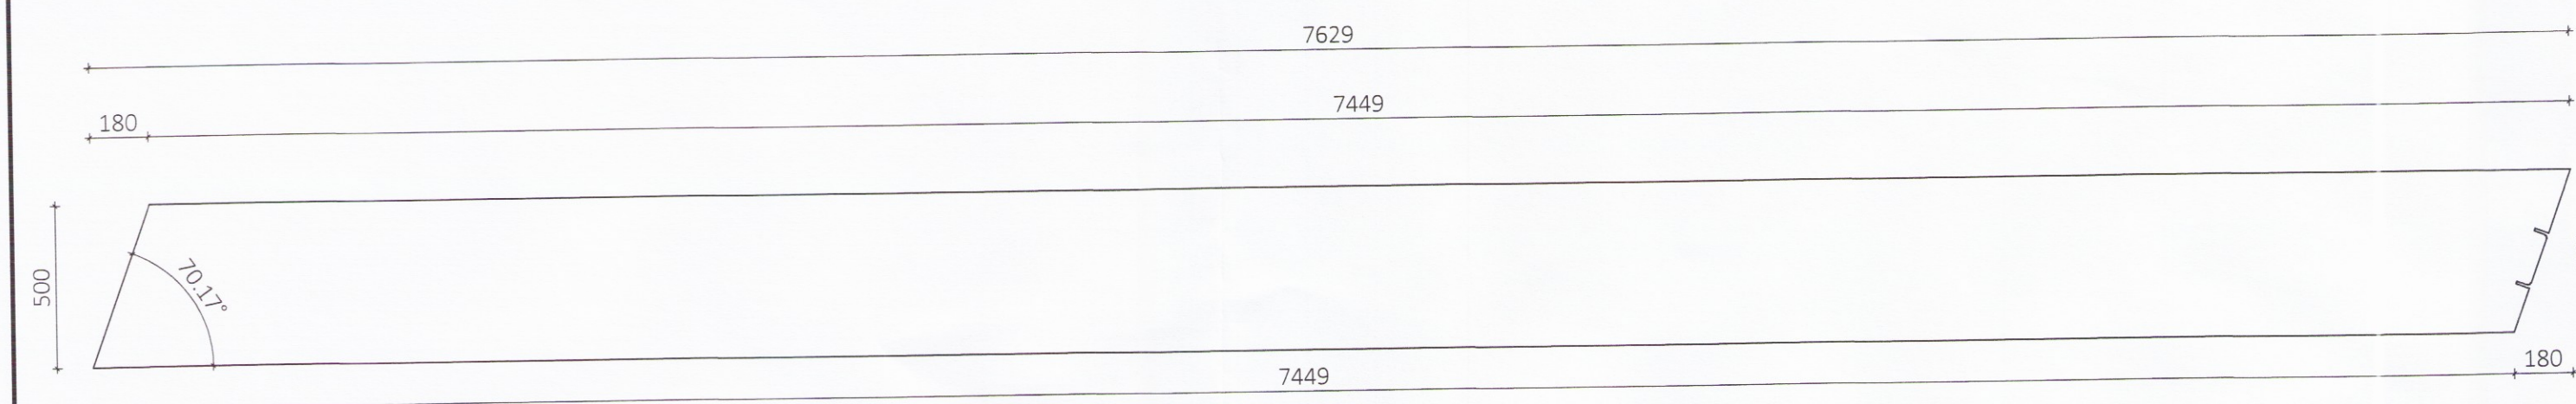


BR1 - Burðarrámmar Mkv.: 1:20
 Samtals 12 stk. hálfámmar
 Þar af 4 stk boraðir

BR1.1 - Sperra 115x500 Mkv.: 1:20
 Samtals 12 stk.

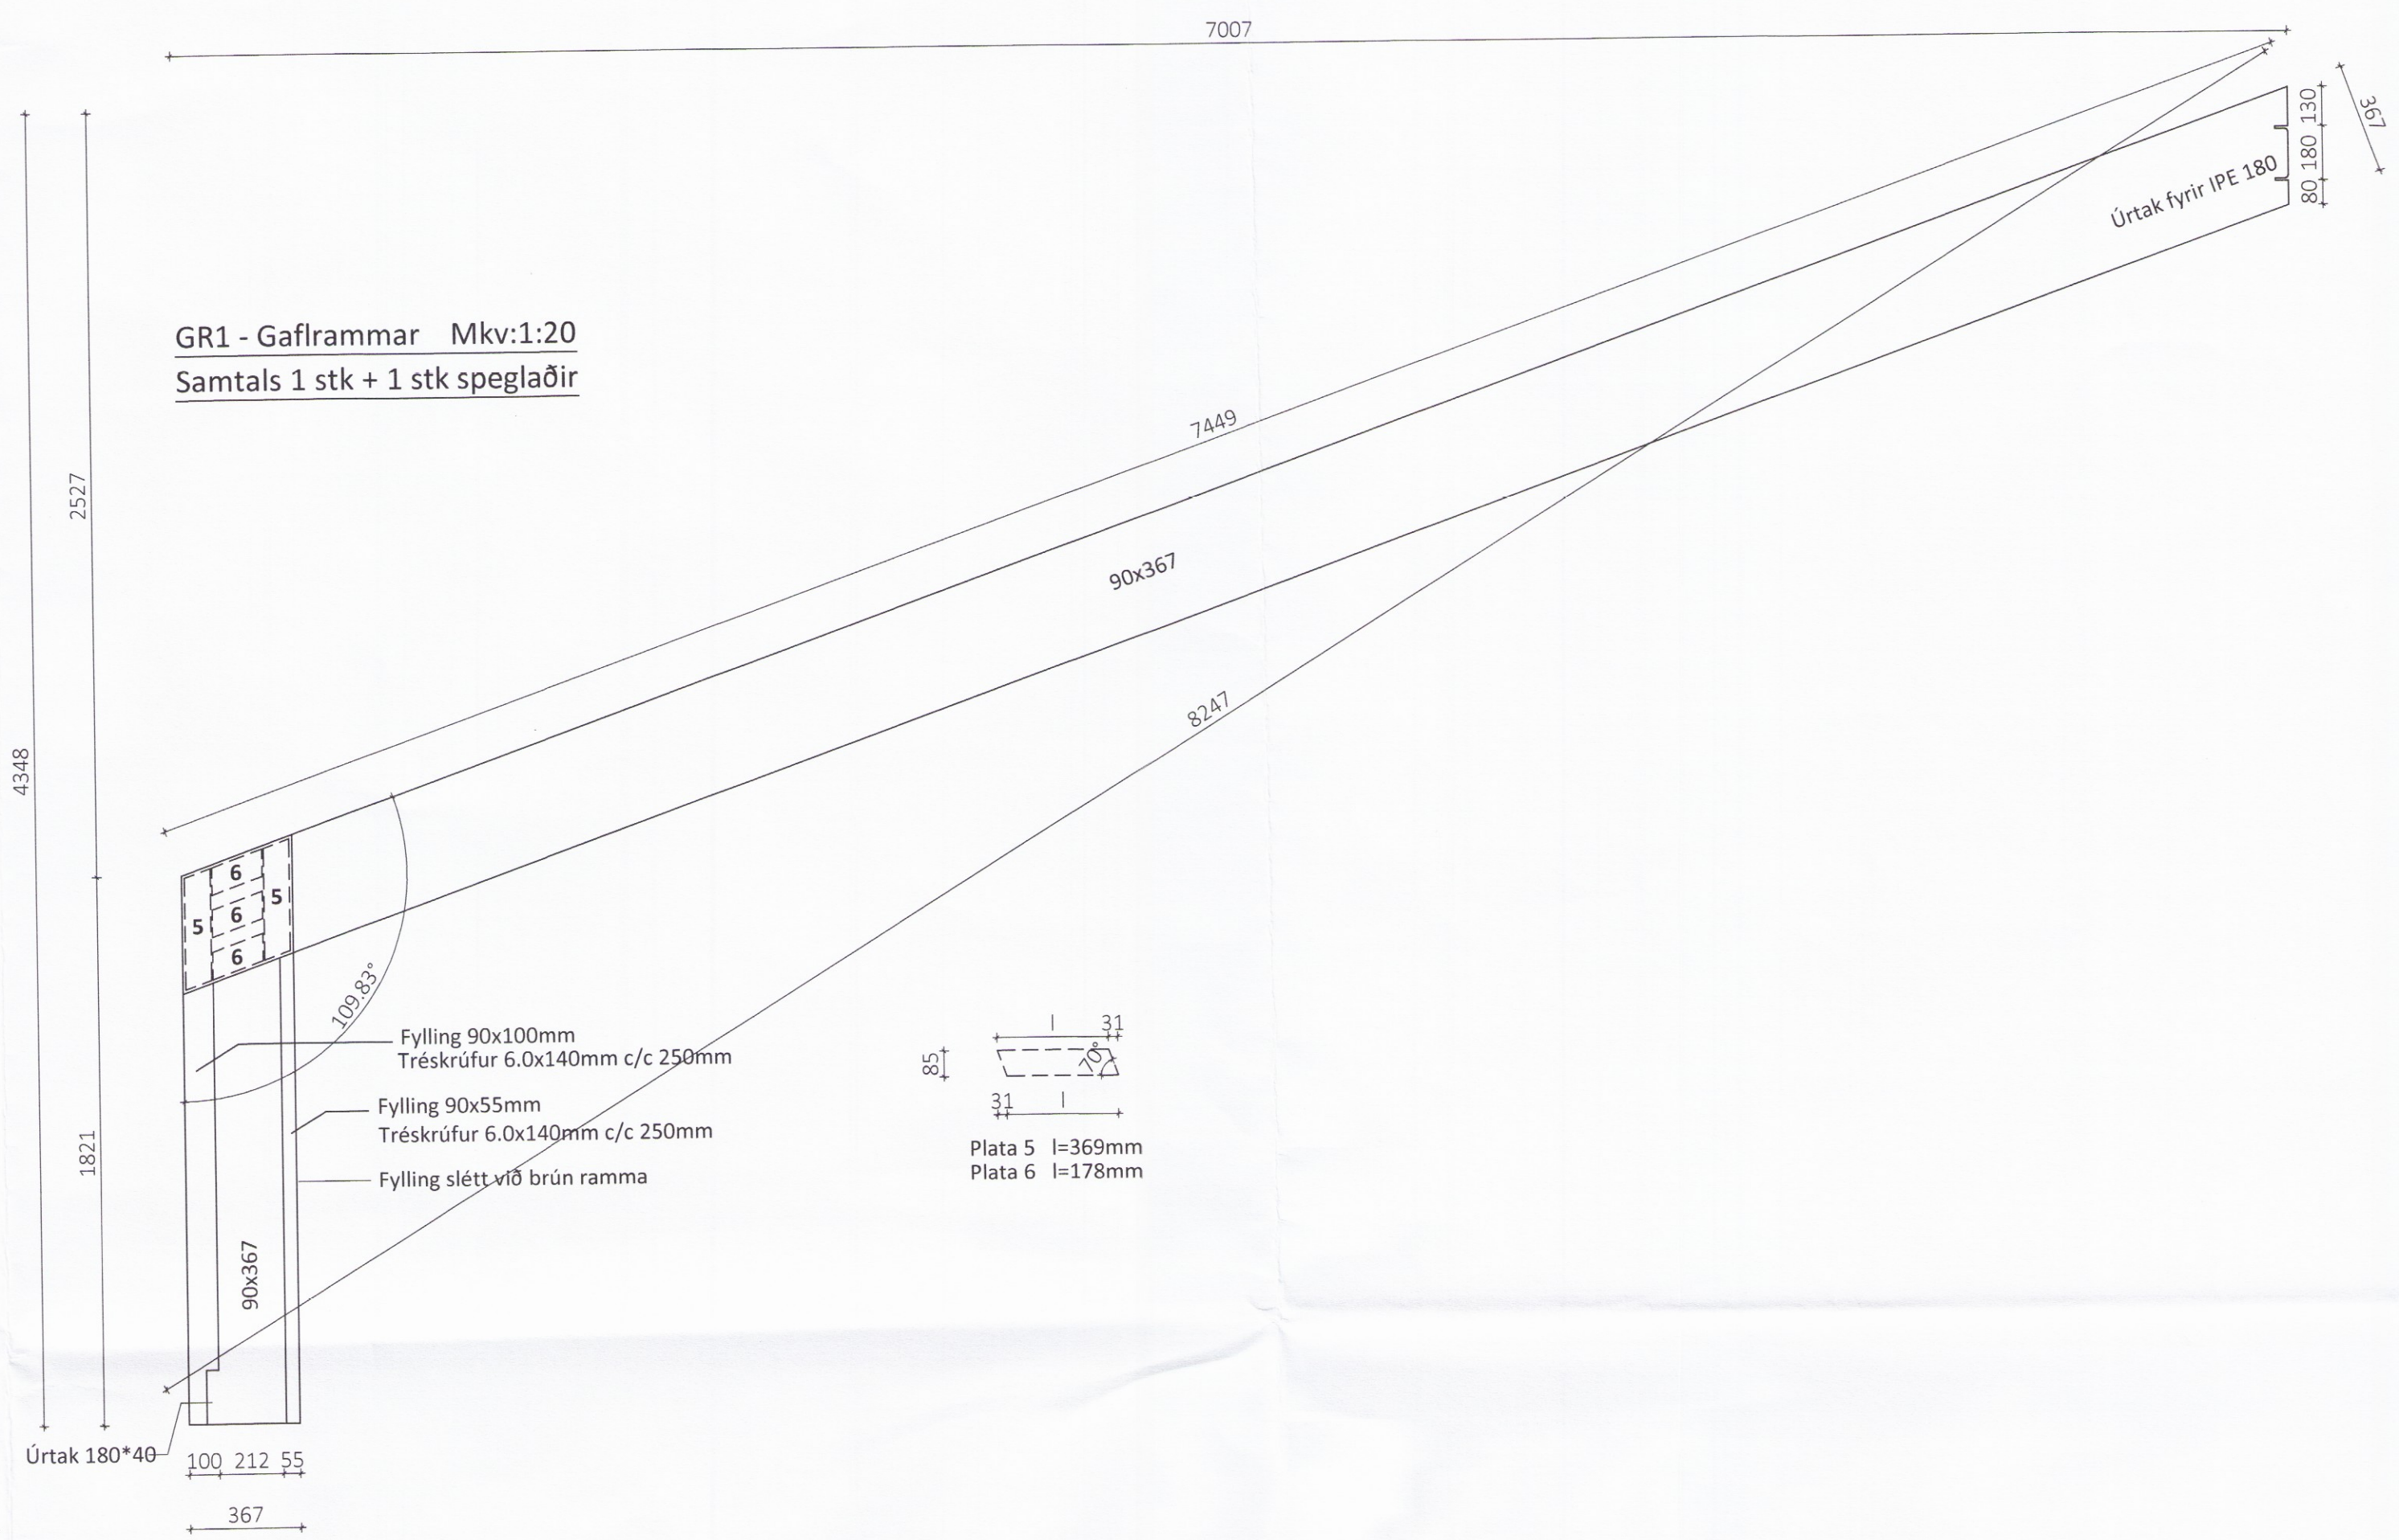


BR1.2 - Stoð b=65mm Mkv.: 1:20
 Samtals 24 stk.

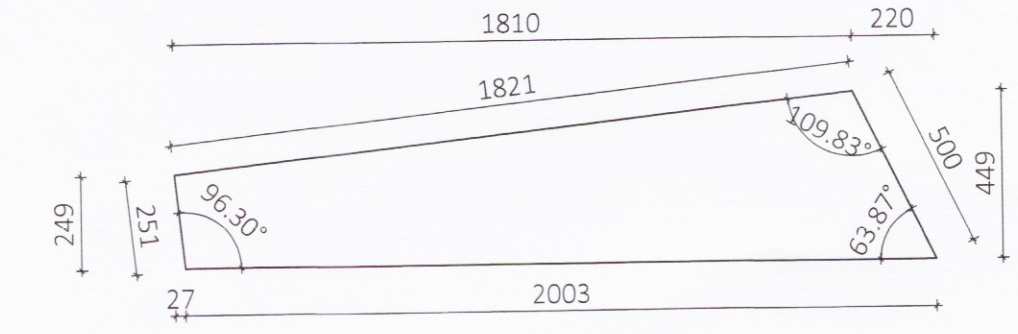


GR1 - Gaflrámmar Mkv.:1:20
 Samtals 1 stk + 1 stk speglaðir

GR1.1 - Sperra 90x367 Mkv 1:20
 Samtals 2 stk

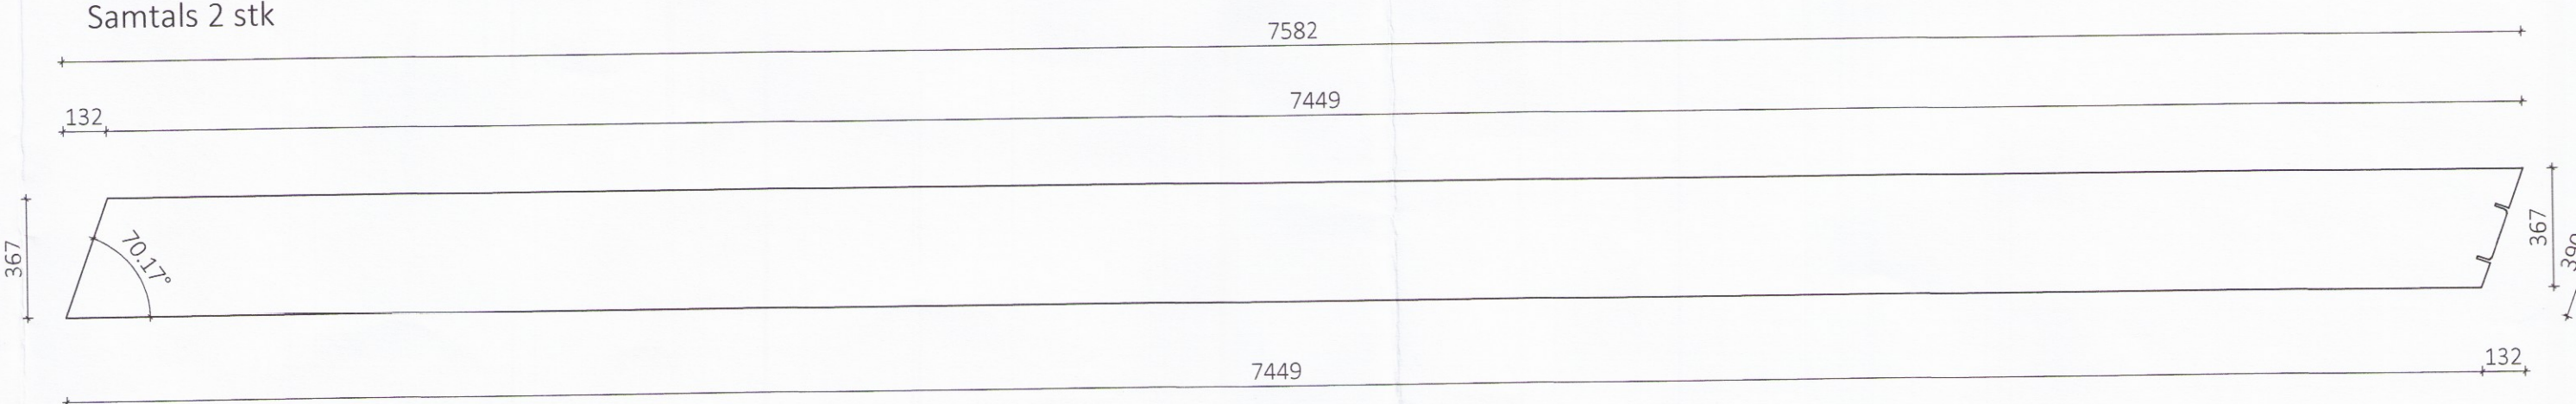

GR1.2 - Stoð 90*367 Mkv 1:20
 Samtals 2 stk

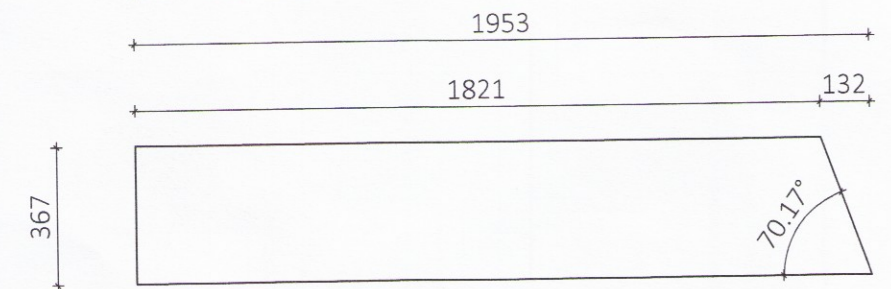

ÖLL AFNOT OG AFRITUN TEIKNINGAR AÐ HLUTA EÐA Í HEILD ER HÁÐ SKRIFLEGU LEYFI LÍMTRÉ VÍRNÉT EHF.

Númer	Dags.	Skýring breytingar	Br. af

 Byggingaeldi - Vesturvör 29 - 200 Kópavogur kt. 440510-1160 - Sími: 412 5300	MKV.	DAGS.	VERKNR.	ÚTGÁFA NR.
	1:20	31.08.2017	DL17 016	1
TEIKN.	REIKN.	YFIRF.	NR. TEIKNINGAR	
HK	HK	BI		
HEITI VERKS.	NAFN HÖNNUÐAR Bjarni Ingibergsson byggingatæknifræðingur B.Sc. kt. 030861-2729 - bjarni@limtrevirnet.is			381
HEITI TEIKNINGAR	ÁRITUN HÖNNUÐAR Fjósviðbygging Framleiðsluteikning límtrés			381
	ÁRITUN SAMRÆM. HÖNNUÐAR		DAGS. ÁRITUNAR	
			DAGS. ÁRITUNAR	