
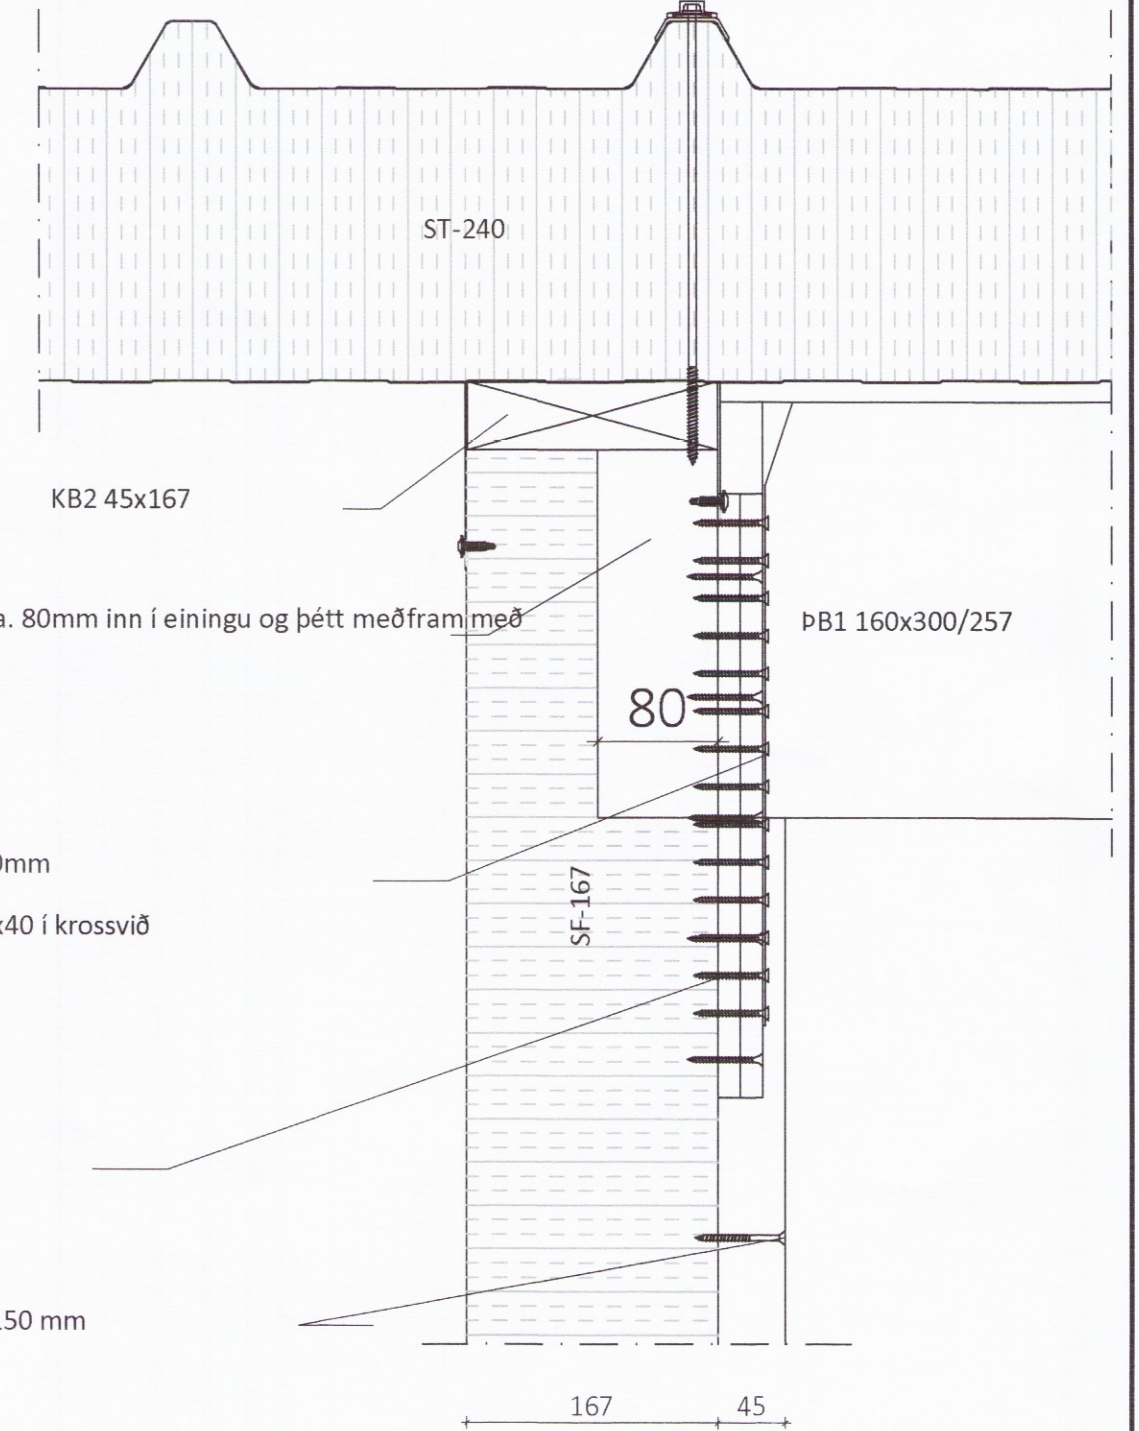
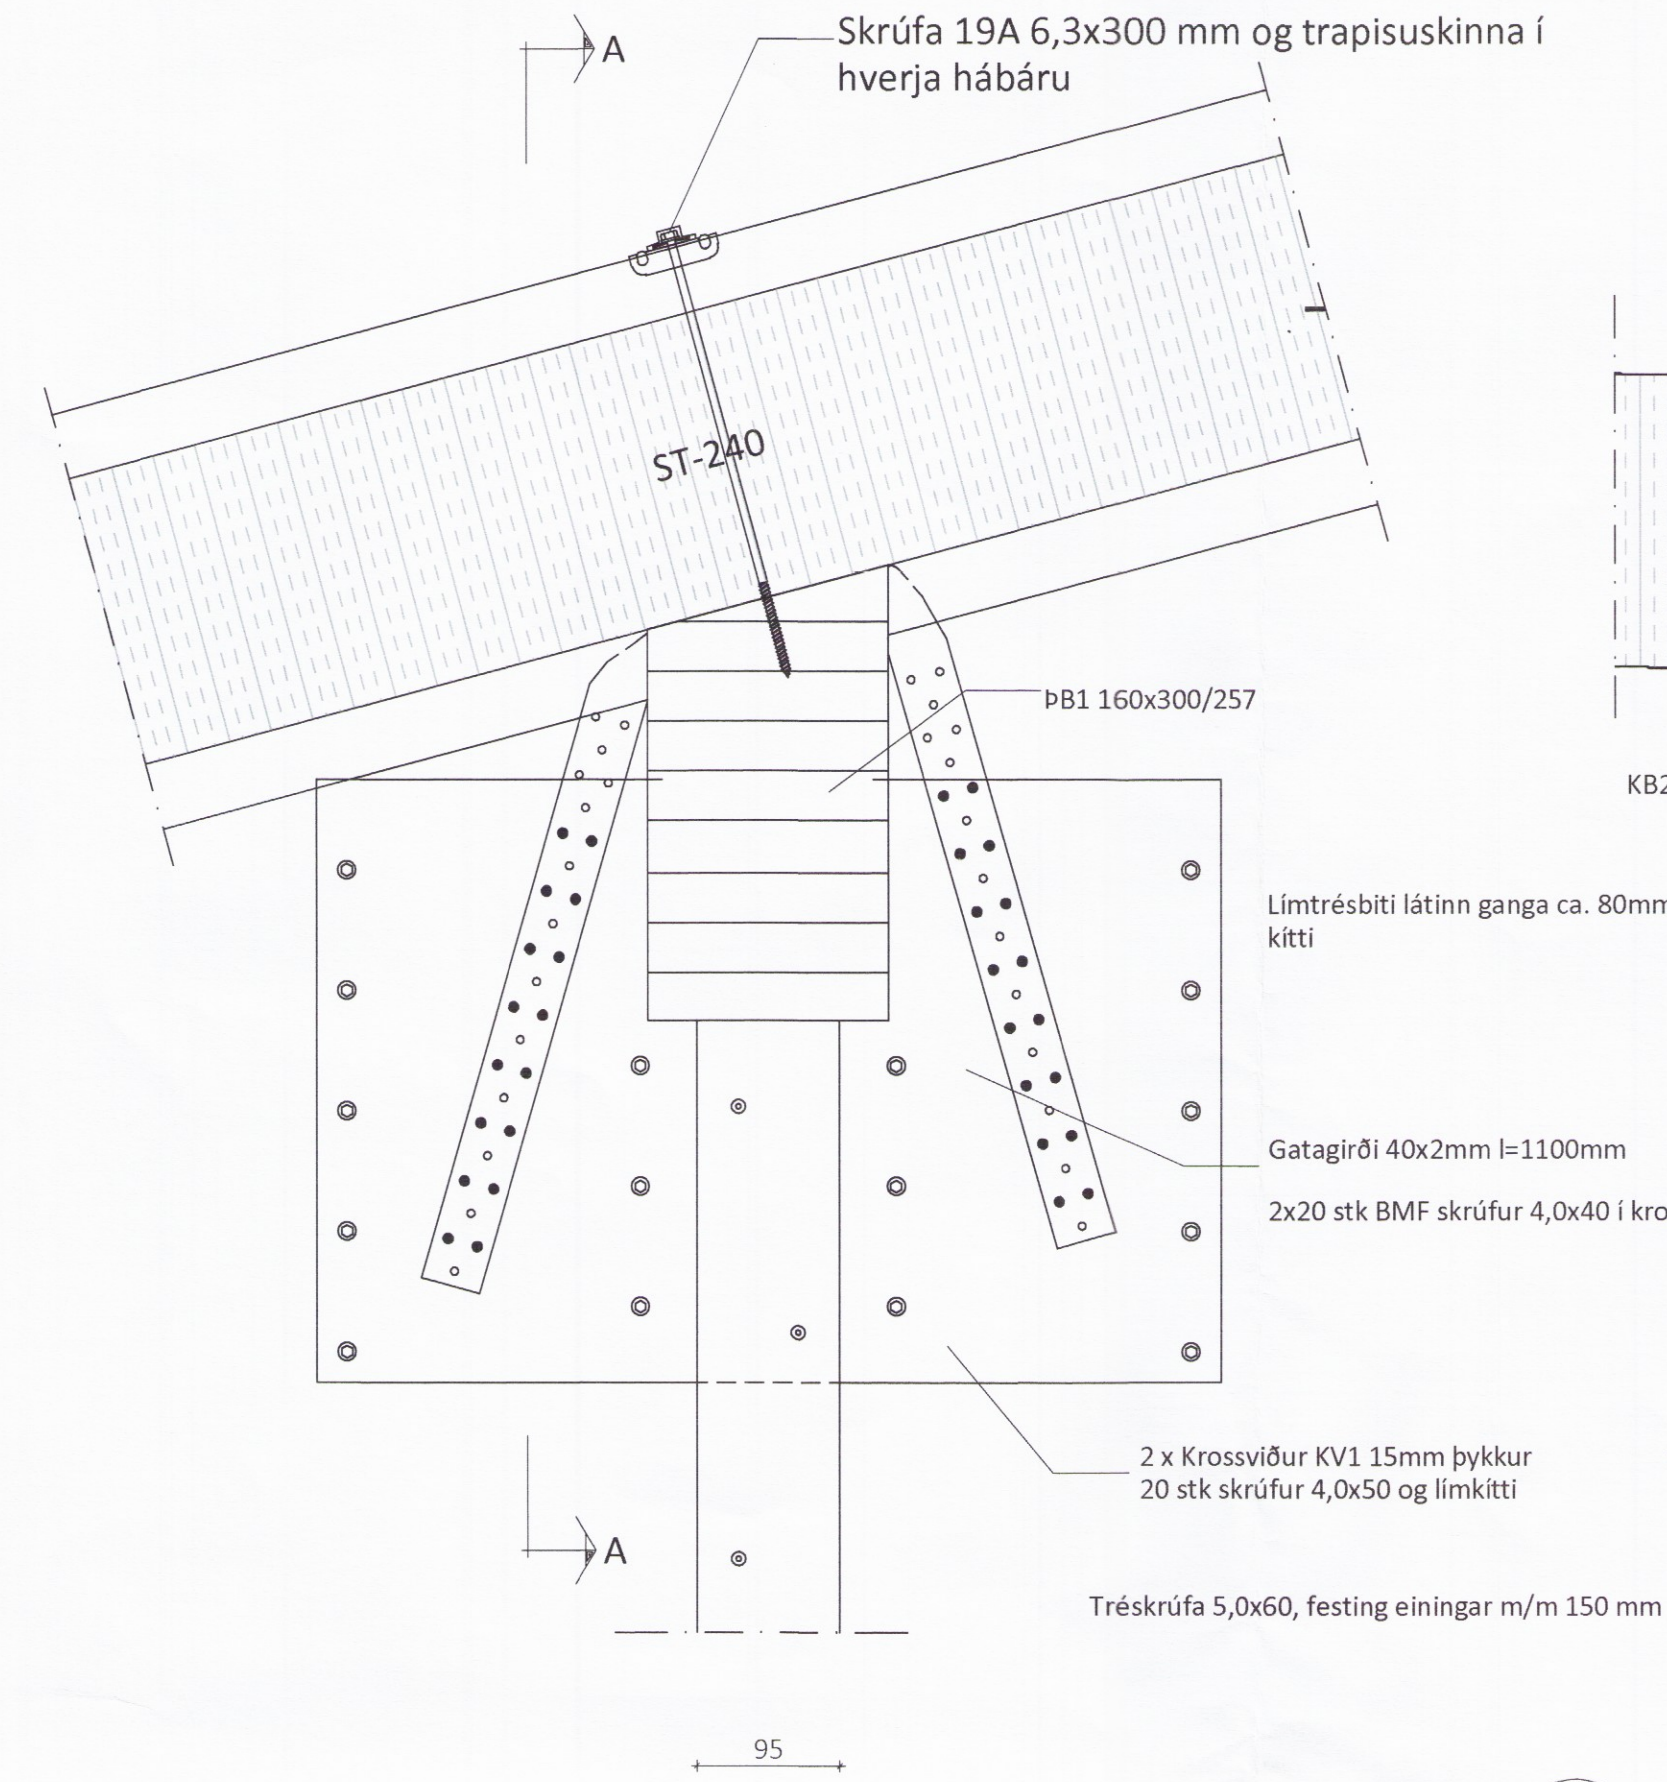
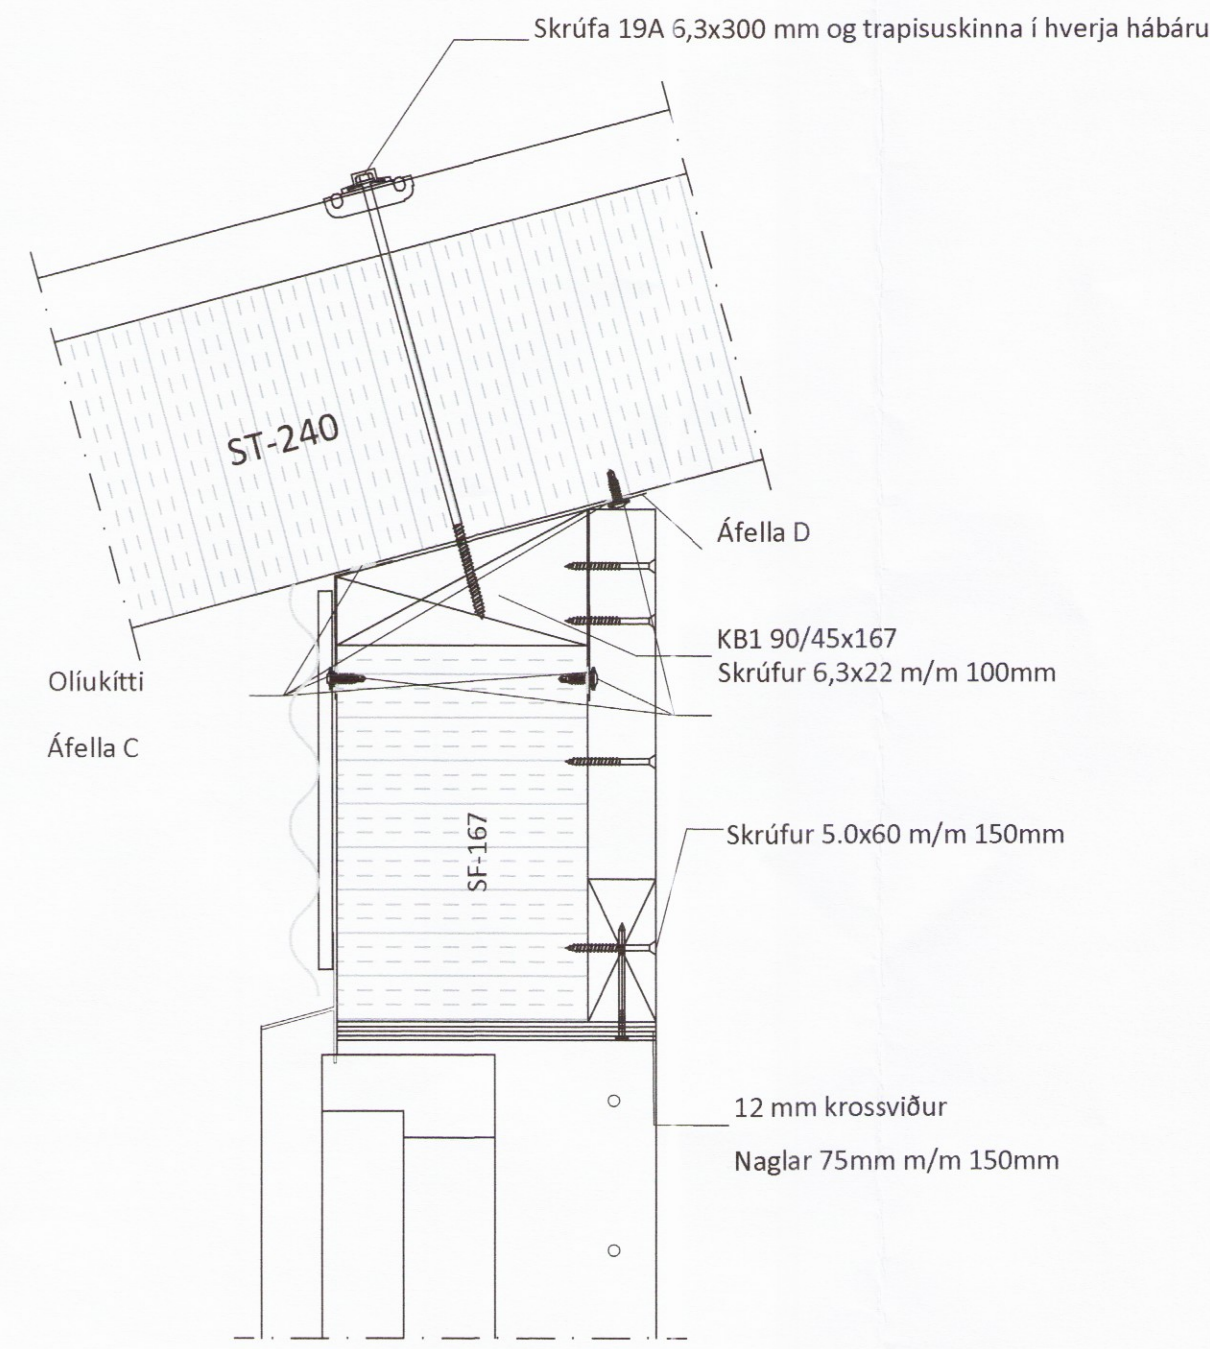


Sérmynd 3 Mkv. 1:5
302

Sérmynd 4 Mkv. 1:5
302




Sérmynd 5 Mkv. 1:5
302

Teikningaskrá - arkitektateikningar			
Nr.	Heiti	Kvarði	Útgáfud.
A-01	Byggingarlýsing og afstöðumynd	1:500	15.04.2017
A-02	Grunnmynd, þversnið	1:100	15.04.2017
A-03	Ullir	1:100	15.04.2017

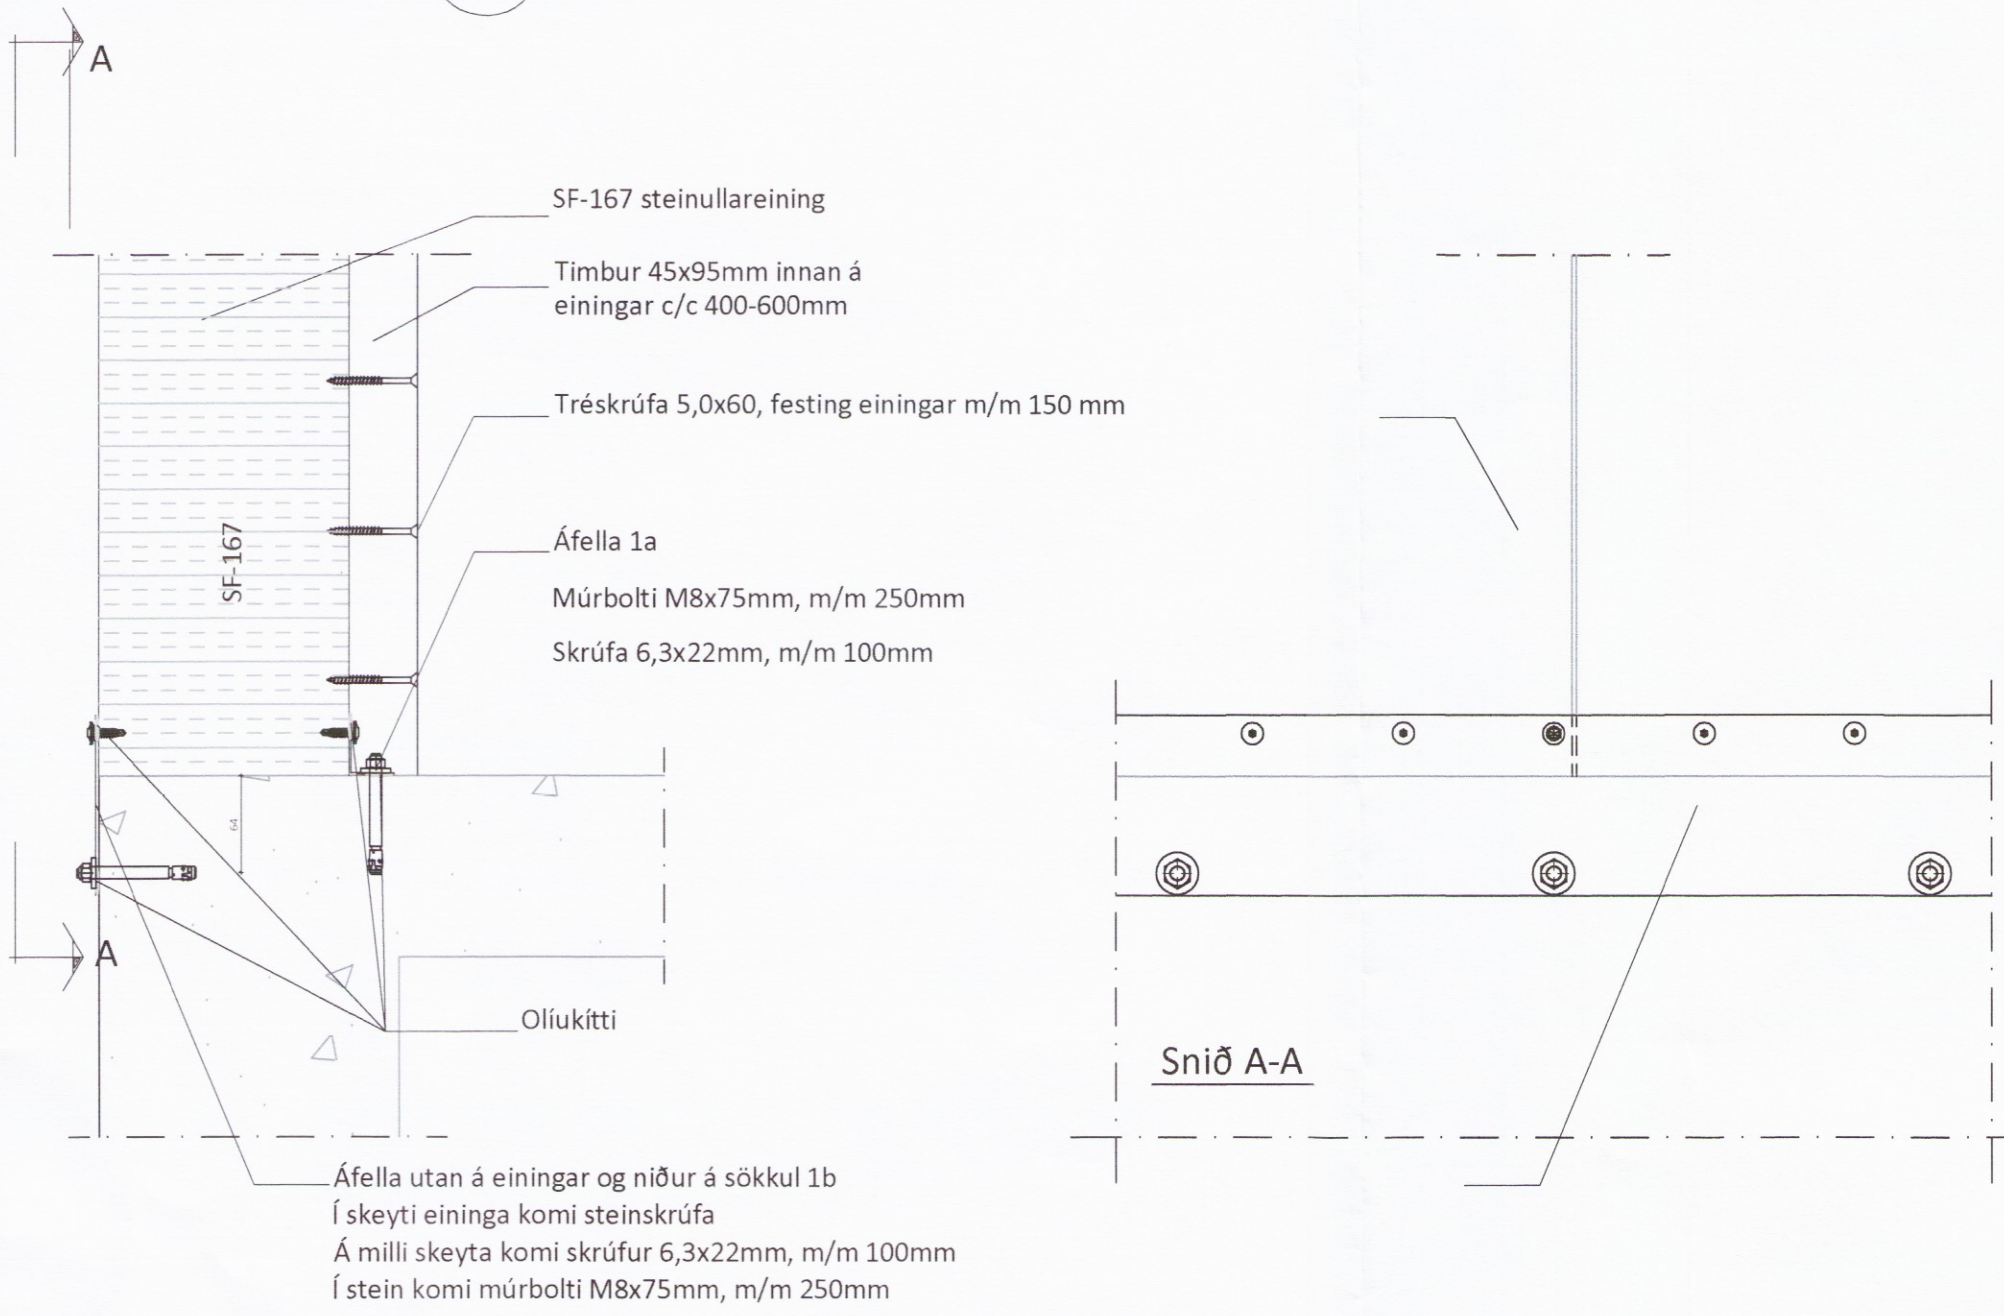

Sérmynd 6 Mkv. 1:5
302

Sérmynd 7 Mkv. 1:5
302

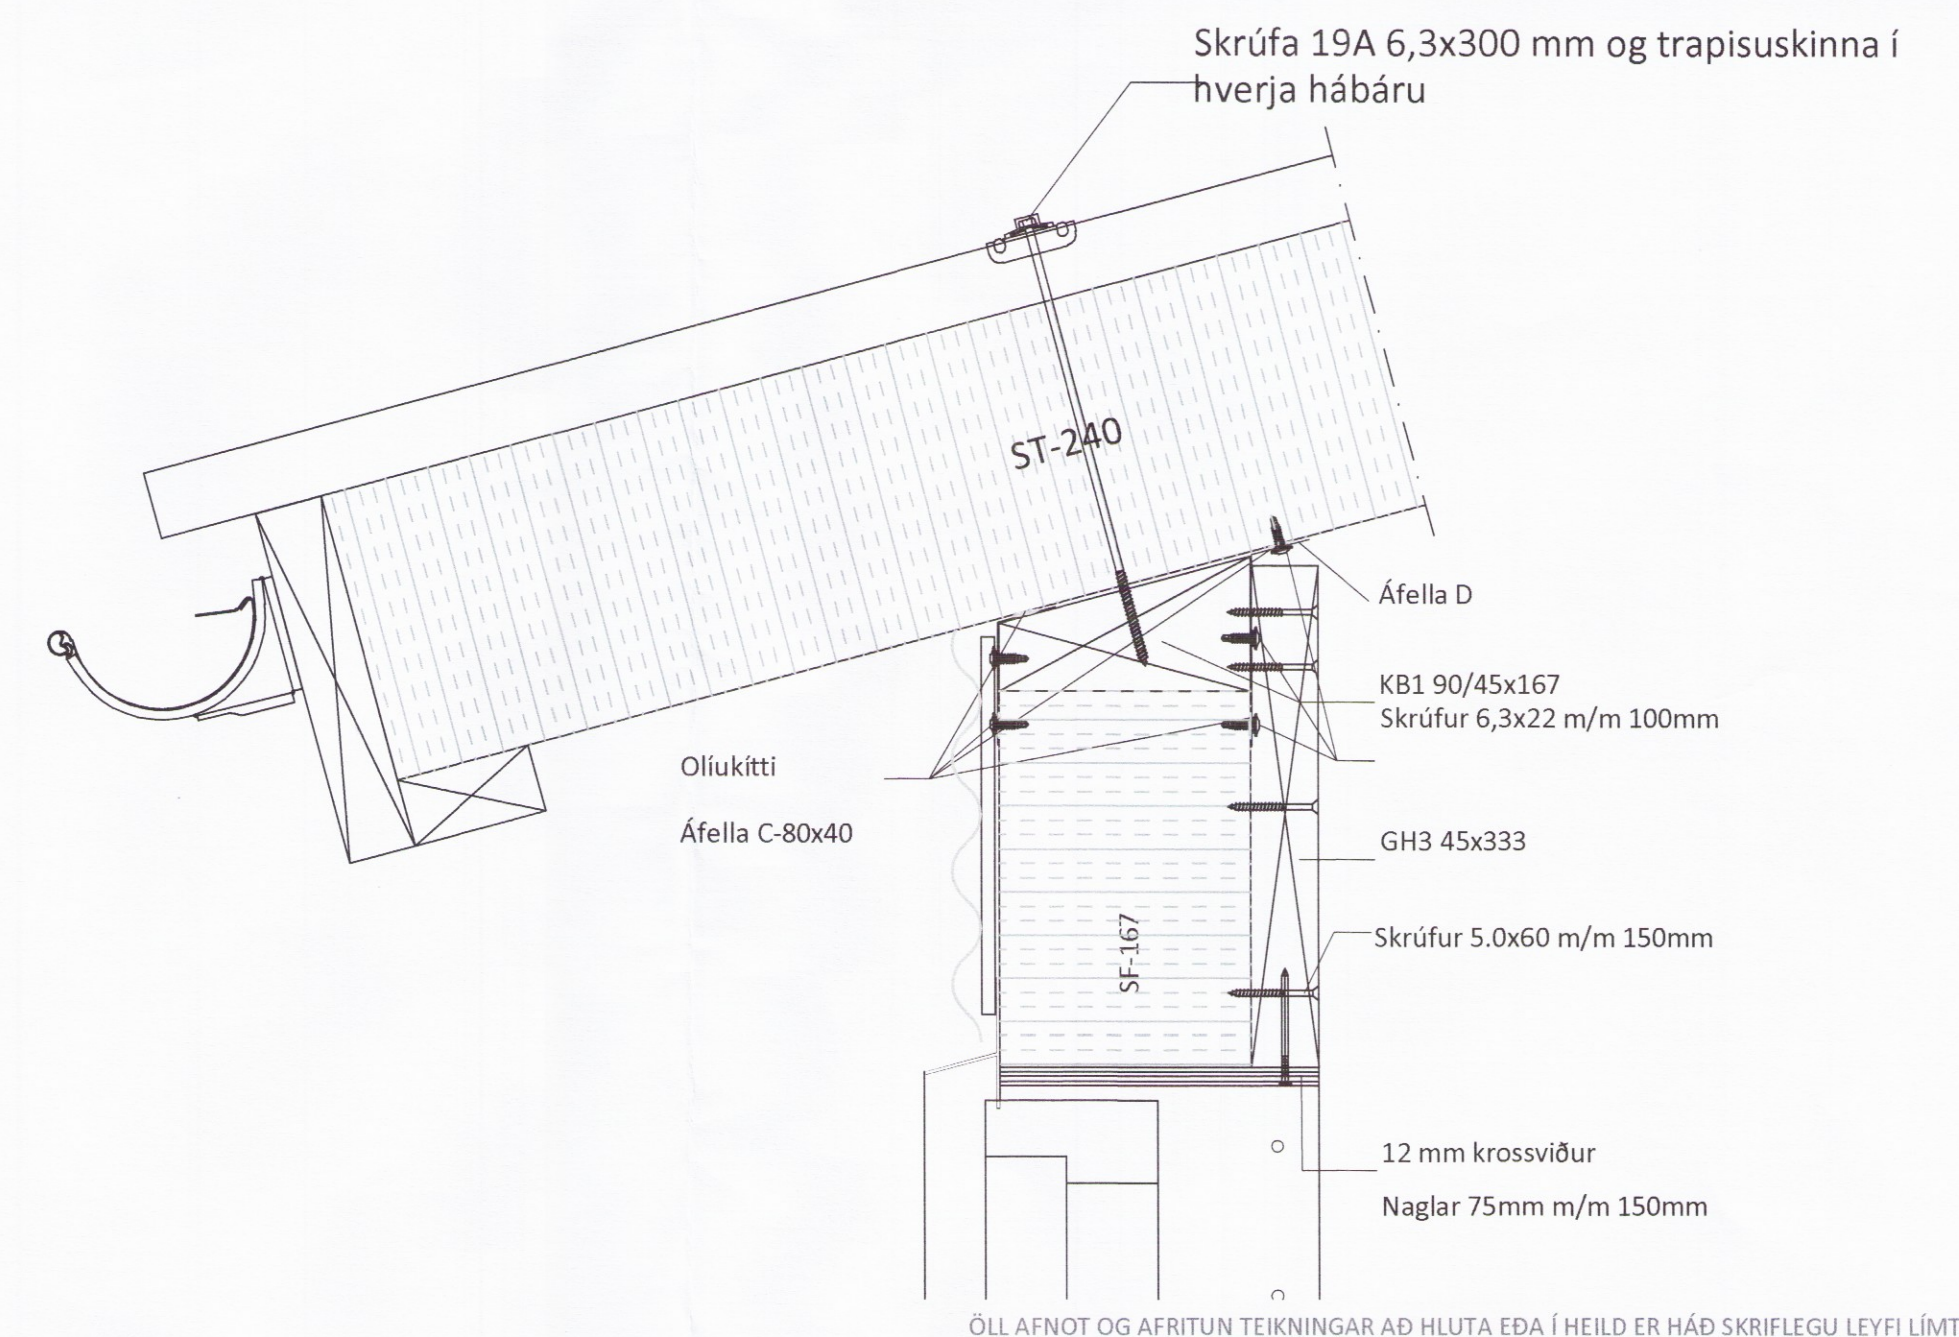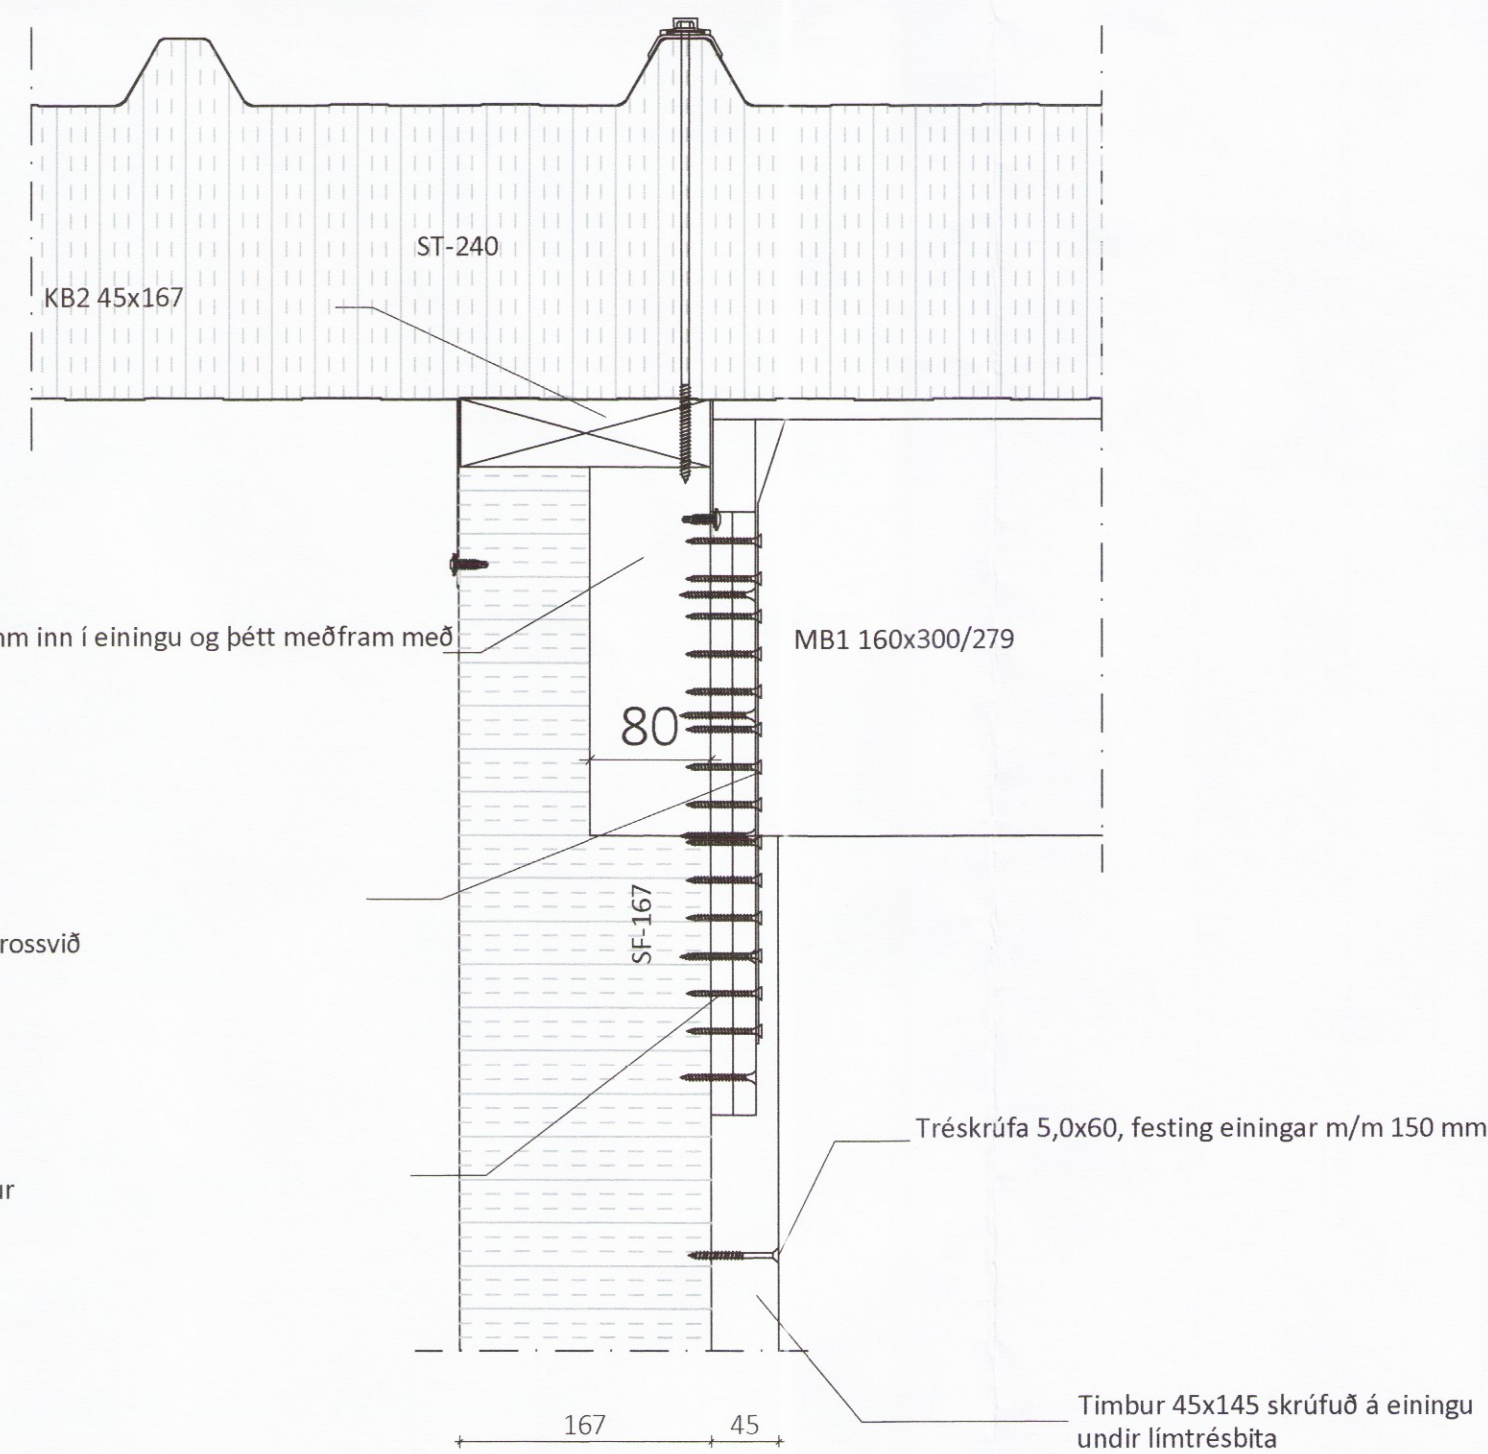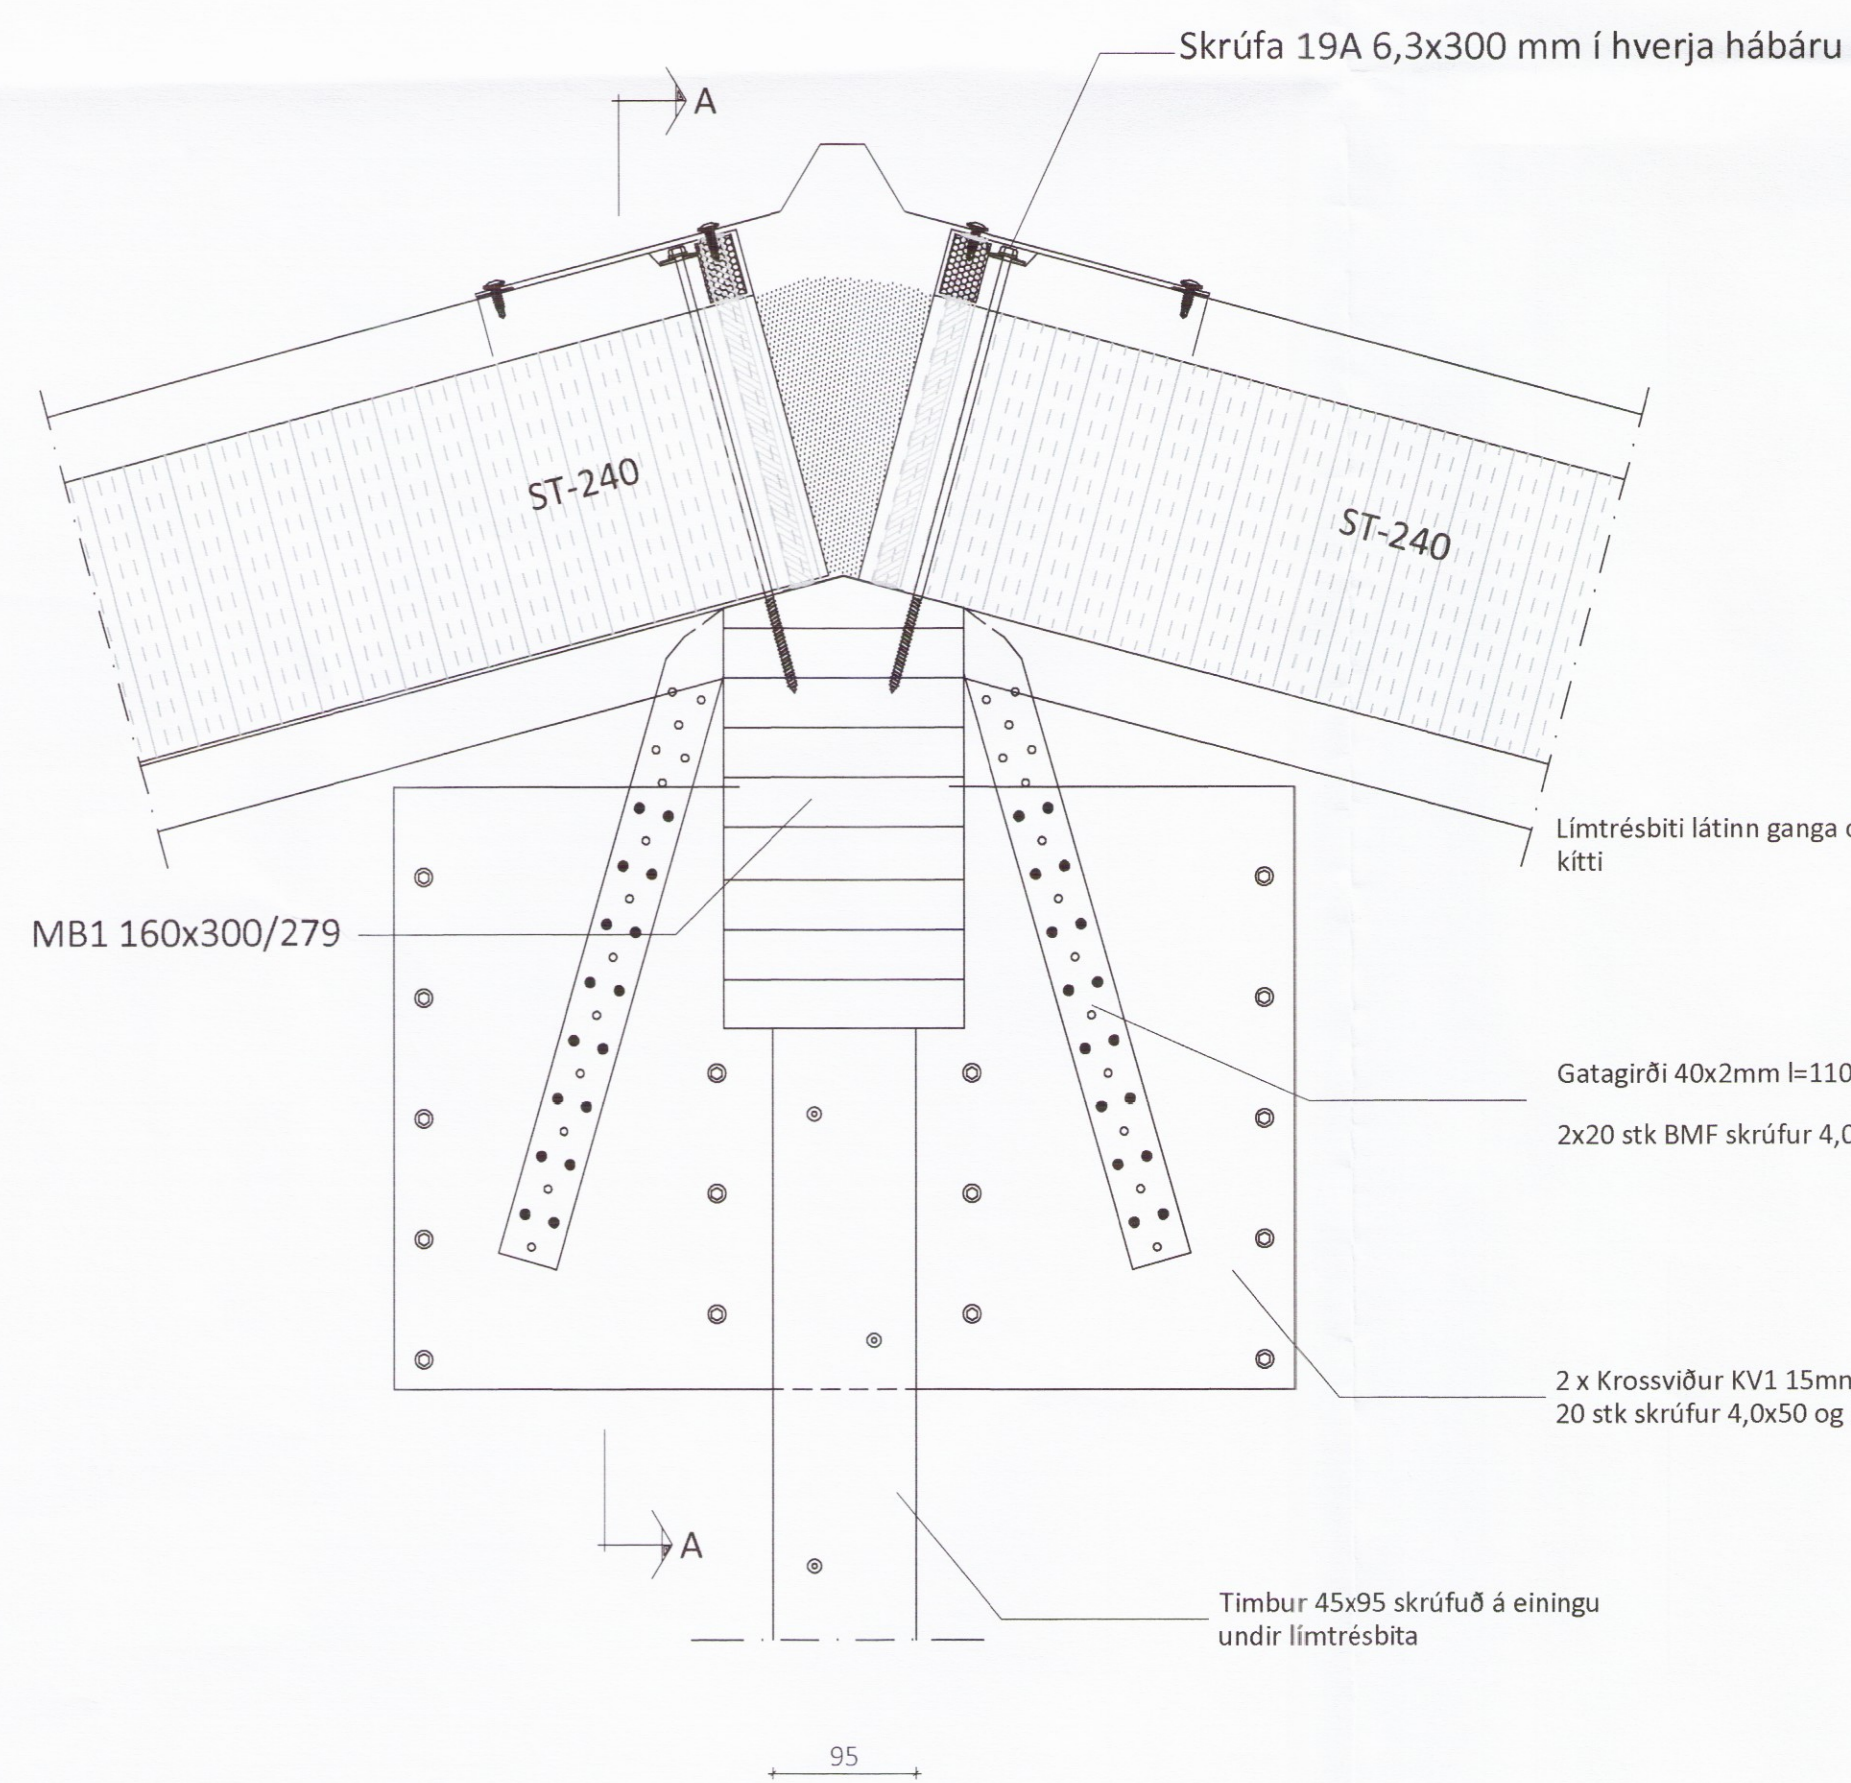

ÖLL AFNOT OG AFRITUN TEIKNINGAR AD HILTA EÐA Í HEILD ER HÁÐ SKRIFLEGU LEYFI LÍMTRÉVIRNET EHF.

Númer	Dags.	Skýring breytingar	Br. af

	MKV. 1:50 / 1:10	DAGS.	VERKNR.	ÚTGÁFA NR. 1
	TEIKN.	REIKN.	YFIRF.	NR. TEIKNINGAR
HEITI VERKS: Austurhof 1 Flúðum	HK	HK	BI	304
HEITI TEIKNINGAR Parhús - Burðarvirki Sérmyndir	NAFN HÖNNUÐAR Bjarni Ingibergsson byggingatæknifræðingur B.Sc. t. 030861-2729 - bjarni@limtrevirnet.is	DAGS. ÁRITUNAR	27/11/17	
	ÁRITUN SAMRÆM. HÖNNUÐAR	DAGS. ÁRITUNAR	27/11/17	