




Litaval norð-vestur
1:50

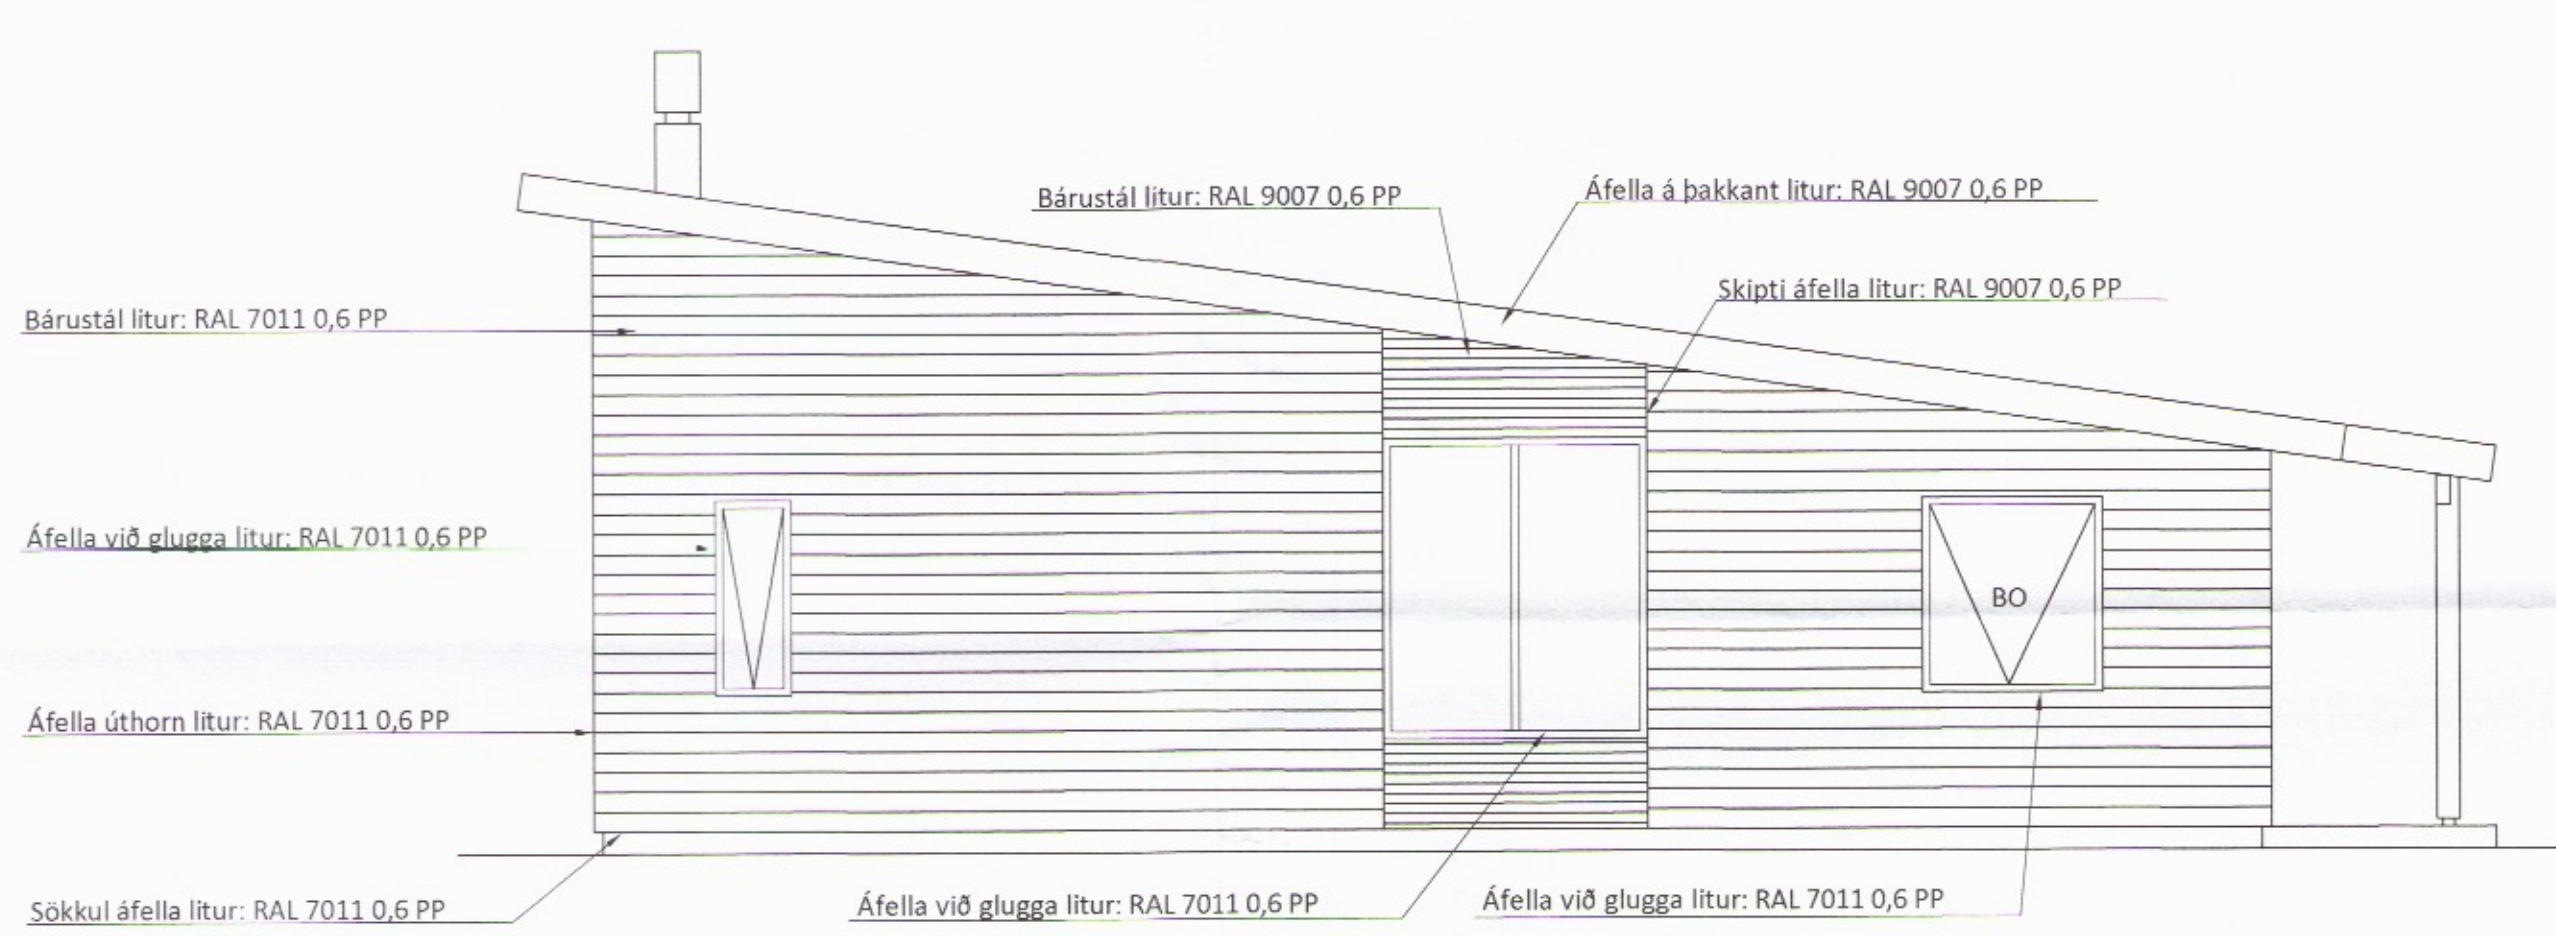

Litaval norð-austur
1:50

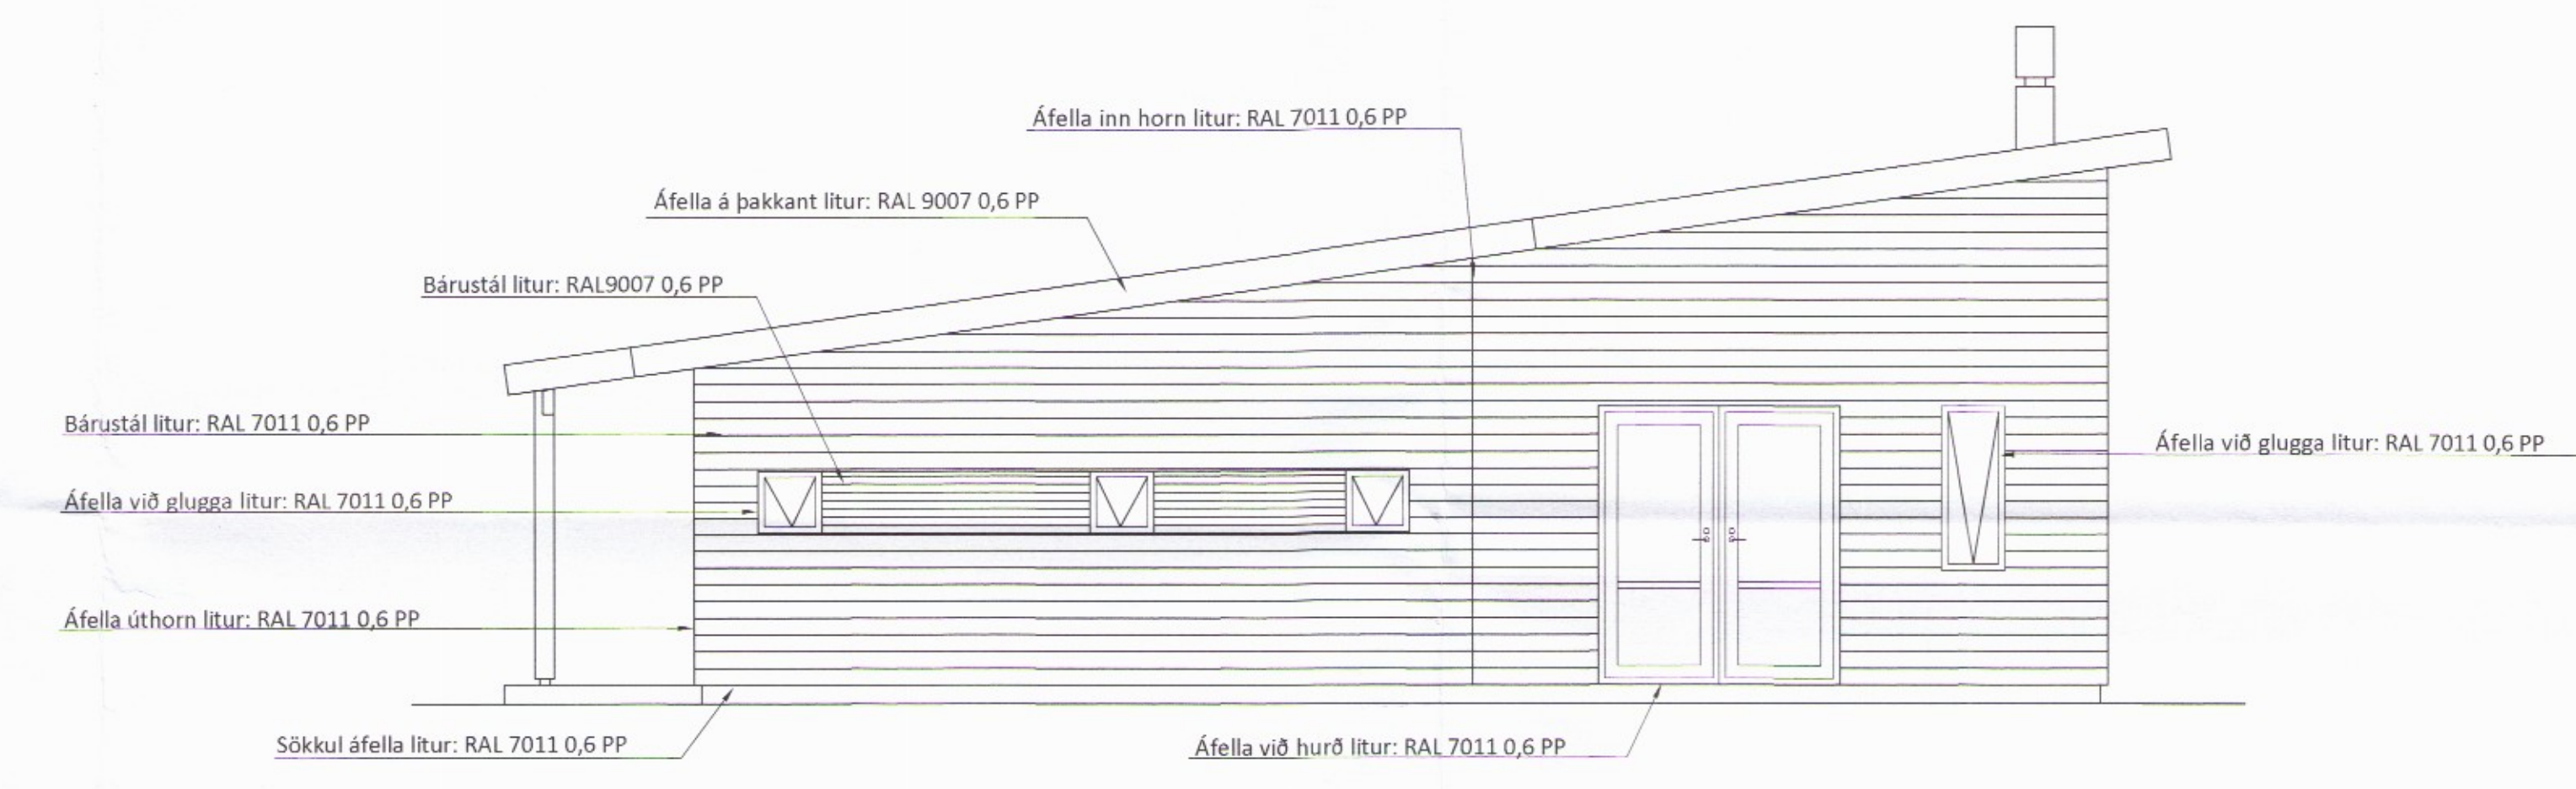

Litava suð-vestur
1:50

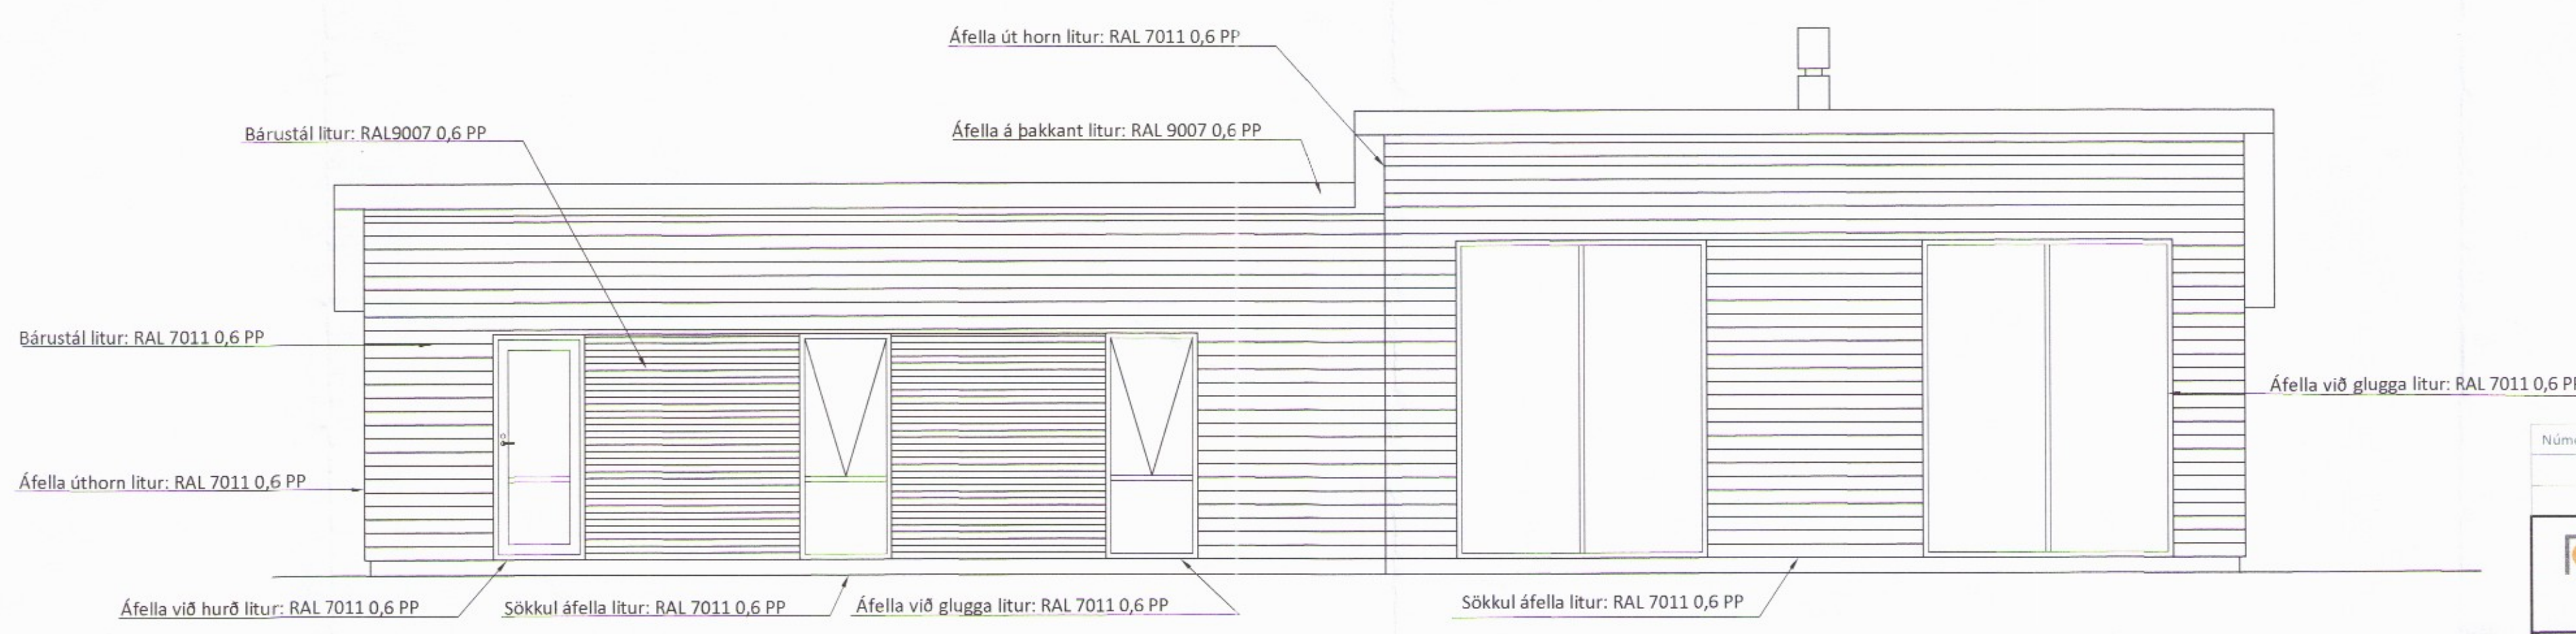

Litaval suð-austur
1:50

ÖLL AFNOT OG AFRITUN TEIKNINGAR AD HLUTA EÐA Í HEILD ER HÁÐ SKRIFLEGU LEYFI LÍMTRÉ VIRNET EHF.

Númer	Dags.	Skýring breytingar	Br. af
			3620

	MKV. 1:50	DAGS. 03.11.2017	VERKNR. DL16 022	ÚTGÁFA NR. 1
Byggingadeild - Vesturvör 29 - 200 Kópavogur kt. 440510-1160 - Sími: 412 5300	TEIKN. ÁBG	REIKN. BI	YFIRF. BI	NR. TEIKNINGAR 405
HEITI VERKS. Lynghæð Flóahreppi íbúðarhús	NAFN HÖNNUÐAR Bjarni Ingibergsson byggingatæknifræðingur B.Sc. kt. 030861-2729 - bjarni@limtrevirnet.is	ÁRITUN HÖNNUÐAR <i>[Signature]</i>	DAGS. ÁRITUNAR 6/11/2017	
HEITI TEIKNINGAR Bárujárn - ásýndir Litaval	ÁRITUN SAMR. HÖNNUÐAR <i>[Signature]</i>	DAGS. ÁRITUNAR		