




Grunmynd Mkv. 1:50

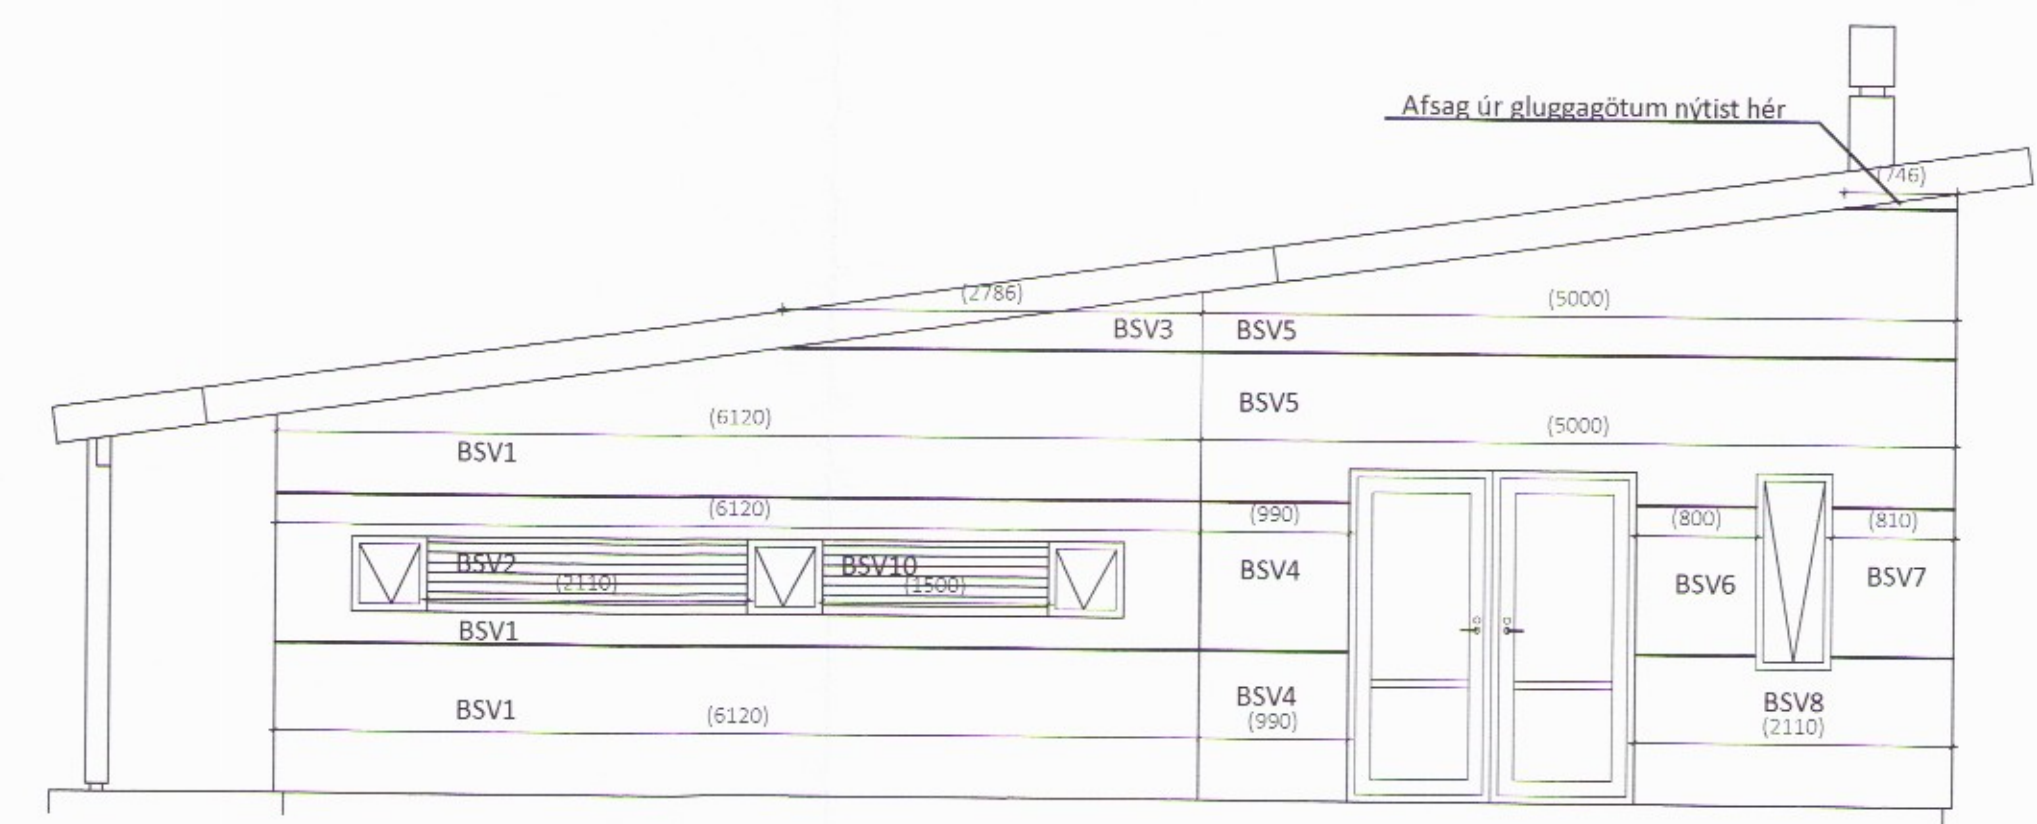


Bárustál klæðning suð-vestur
1:50

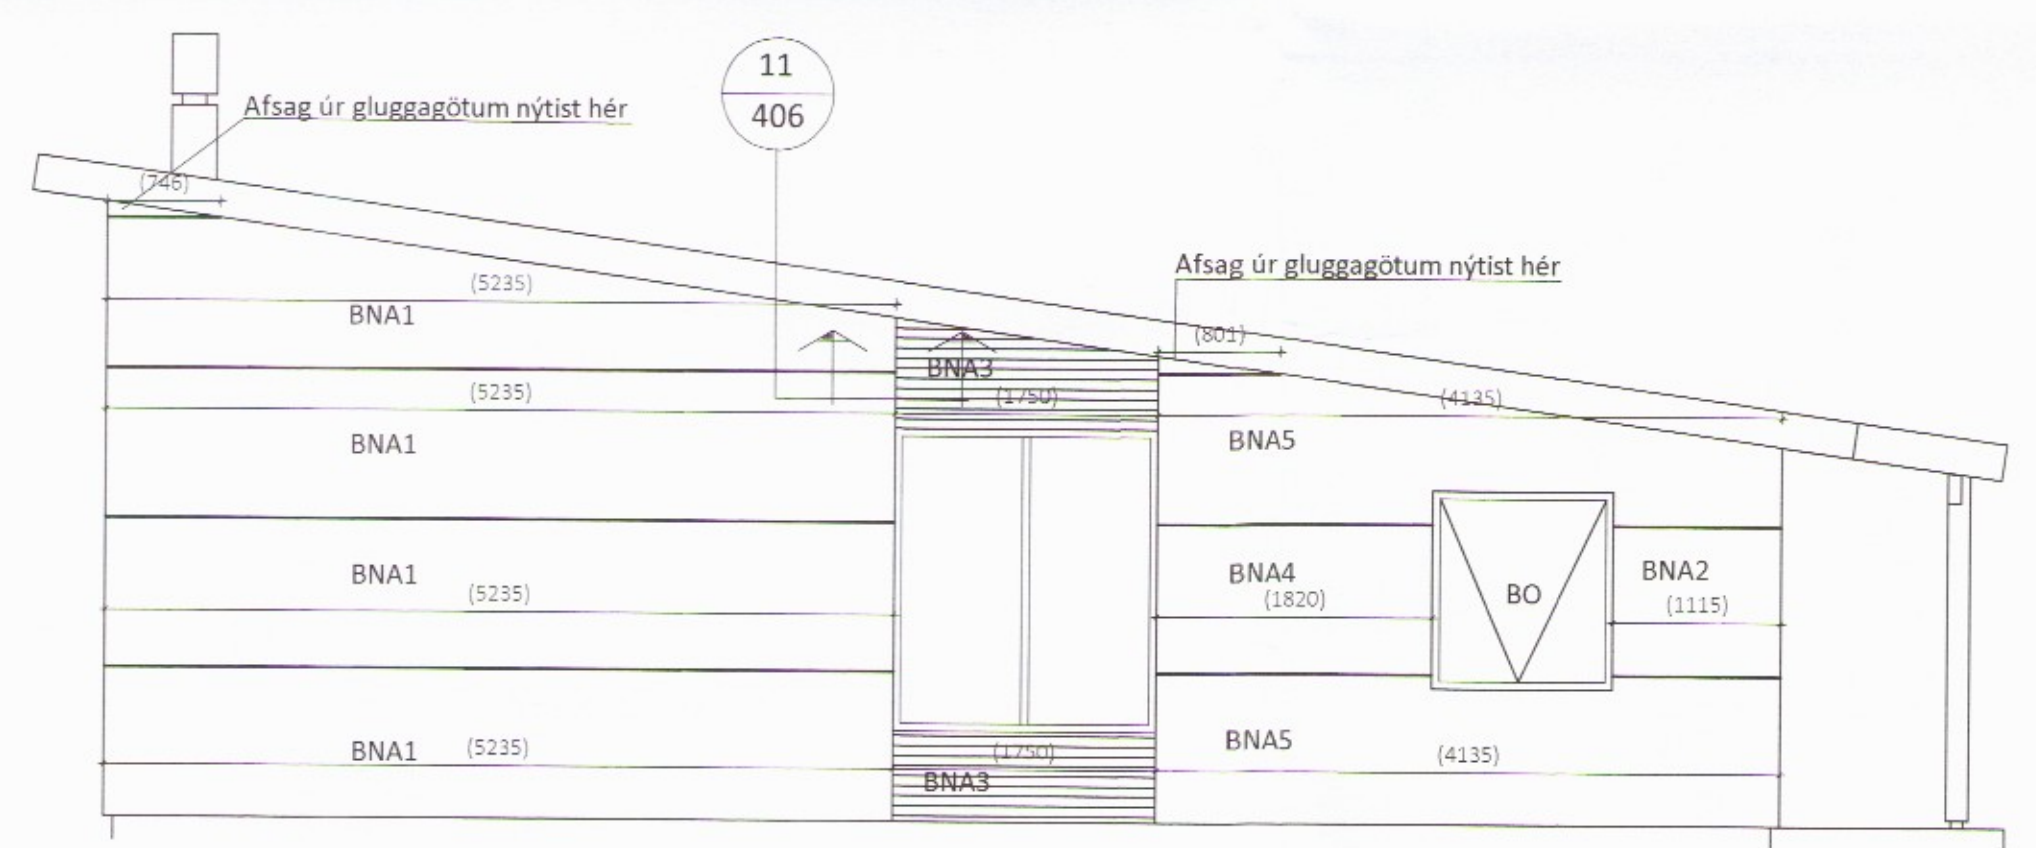

Bárustál klæðning norð-austur
1:50

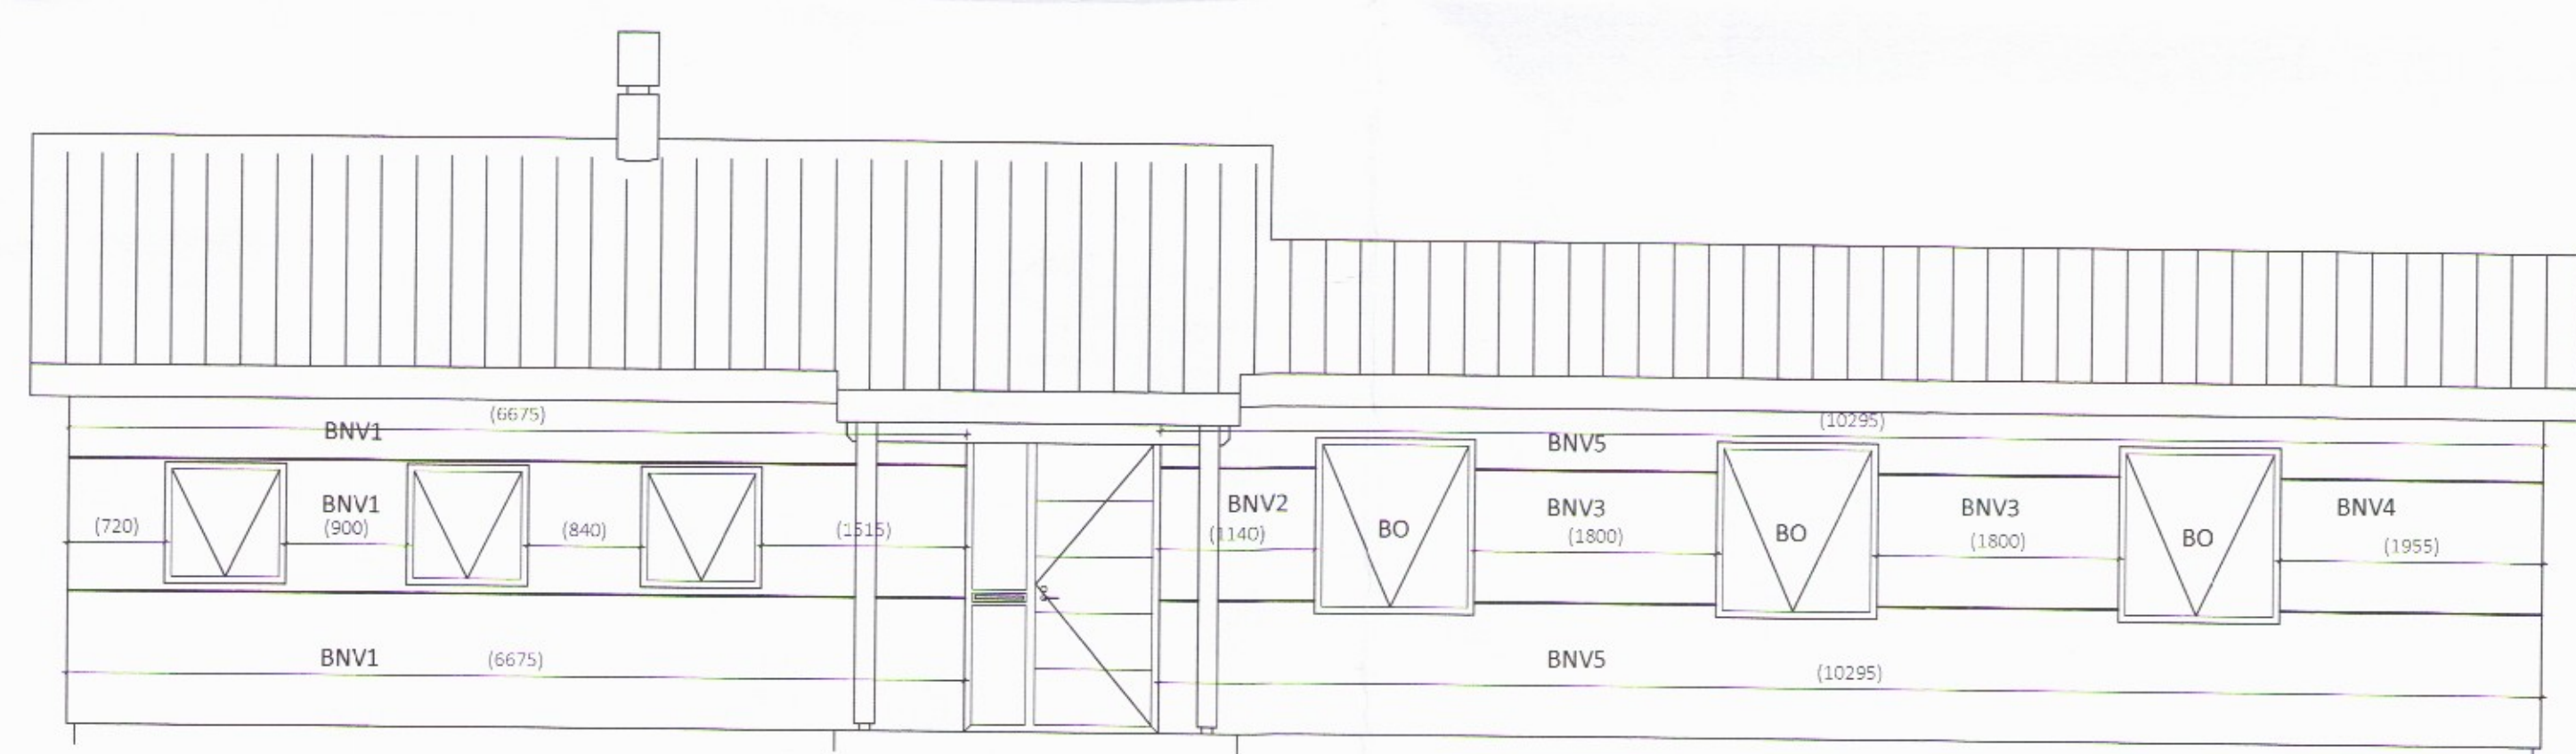

Bárustál klæðning norð-vestur
1:50

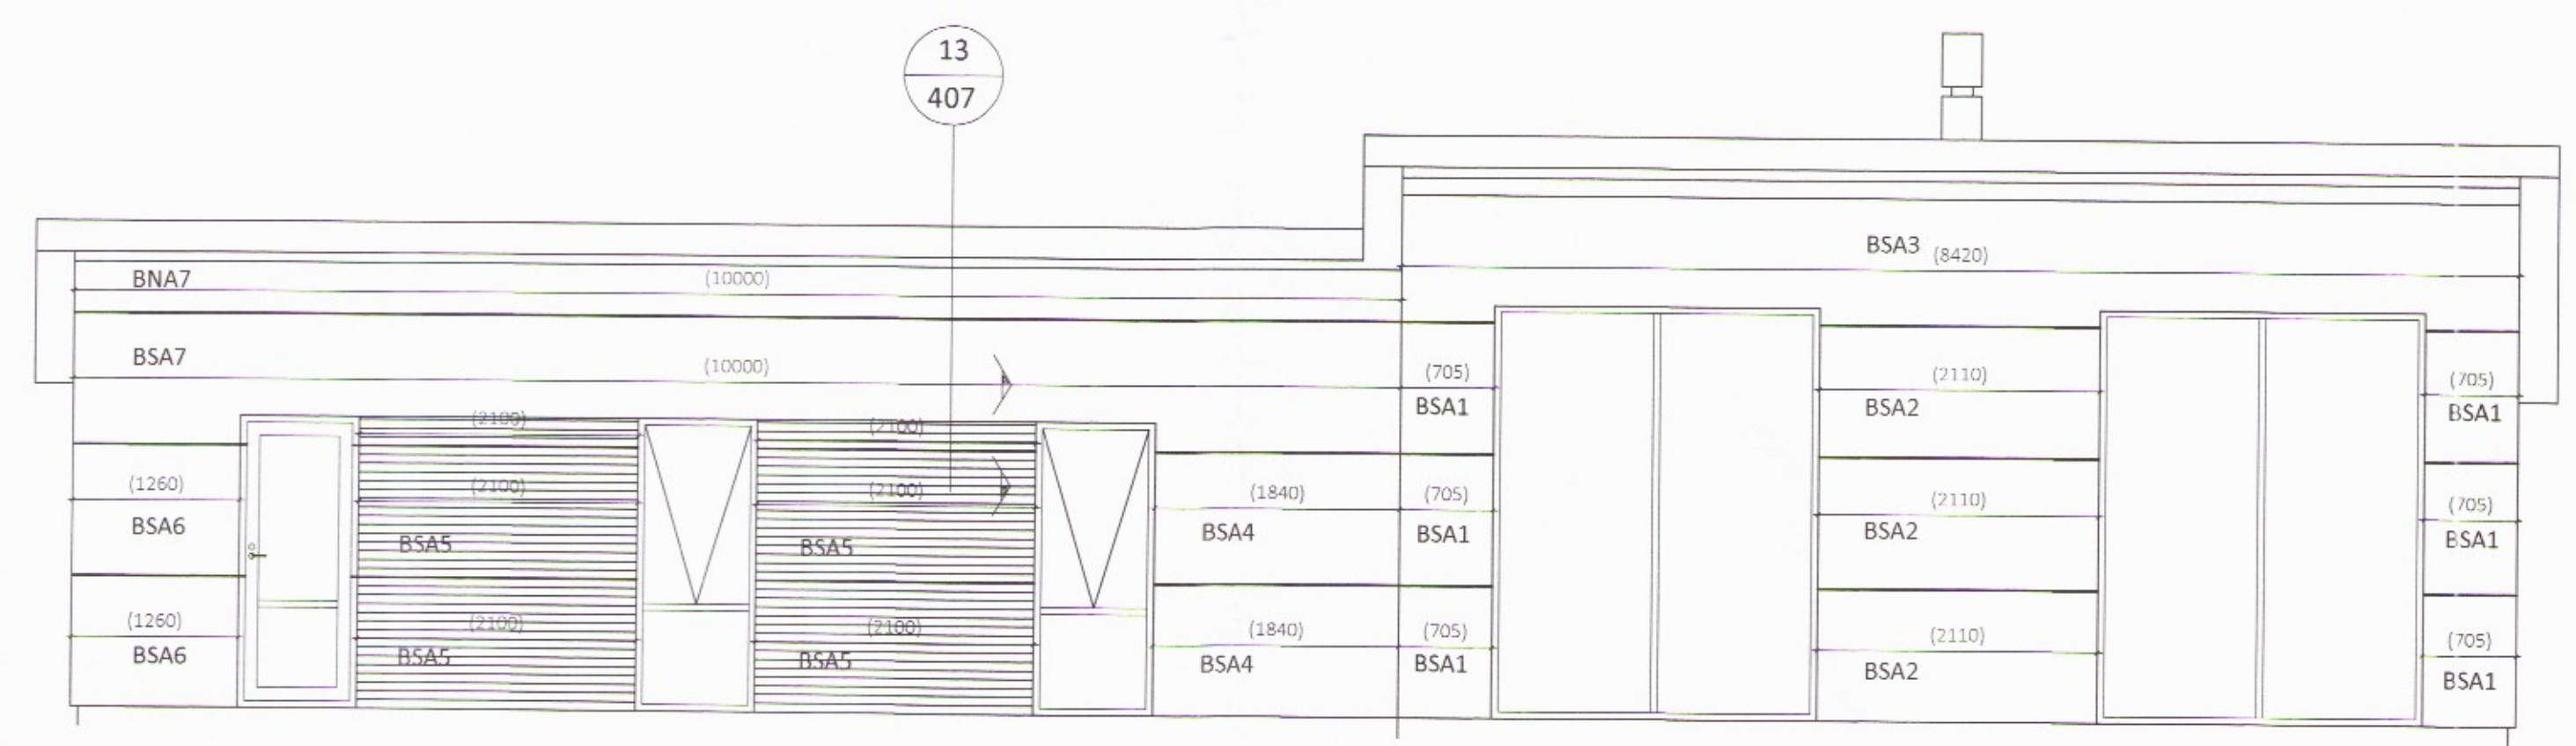

Bárustál klæðning suð-austur
1:50

Allt bárustál mælist á byggingastað

ÖLL AFRITUN OG AFRITUN TEIKNINGAR AD HLUTA EDA Í HEILD ER HÁÐ SKRIFLEGU LEYFI LÍMTRÉ VÍRNET EHF.

Númer	Dags.	Skýring breytingar	Br. af
			3621
		MKV. 1:50	DAGS. 03.11.2017
Byggingaæðill - Vesturhlíð 29 - 200 Kópavogur kt. 440510-1160 - Sími 412 5300		VERKNR. DL16 022	ÚTGÁFA NR. 1
HEITI VERKS: Lynghæð Flóahreppi íbúðarhús		TEIKN. REIKN. YFIRF.	NR. TEIKNINGAR 1
HEITI TEIKNINGAR Grunmynd og ásýndir		ÁBG BI BI NAFN HÖNNUÐAR Bjarni Ingibergsson byggingatæknifræðingur B.Sc. kt. 030861-2729 - bjarni@limtrevirnet.is	DAGS. ÁRITUNAR 404 DAGS. ÁRITUNAR
		ÁRITUN HÖNNUÐAR ÁRITUN SAMRÆM HÖNNUÐAR	6/10/17 6/10/17