

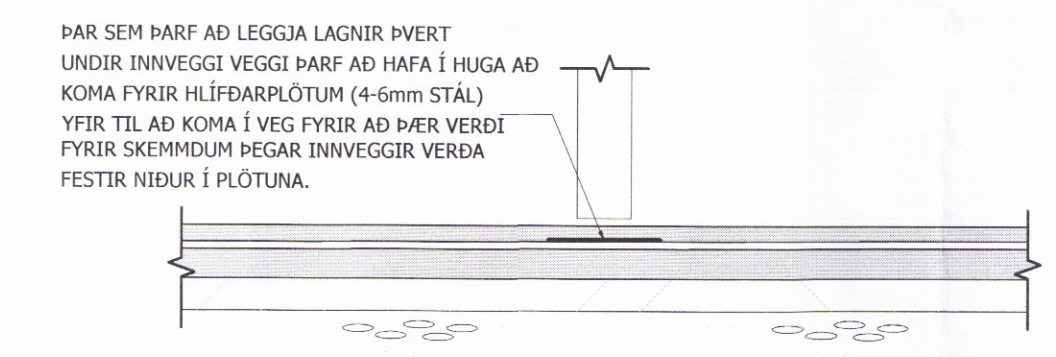
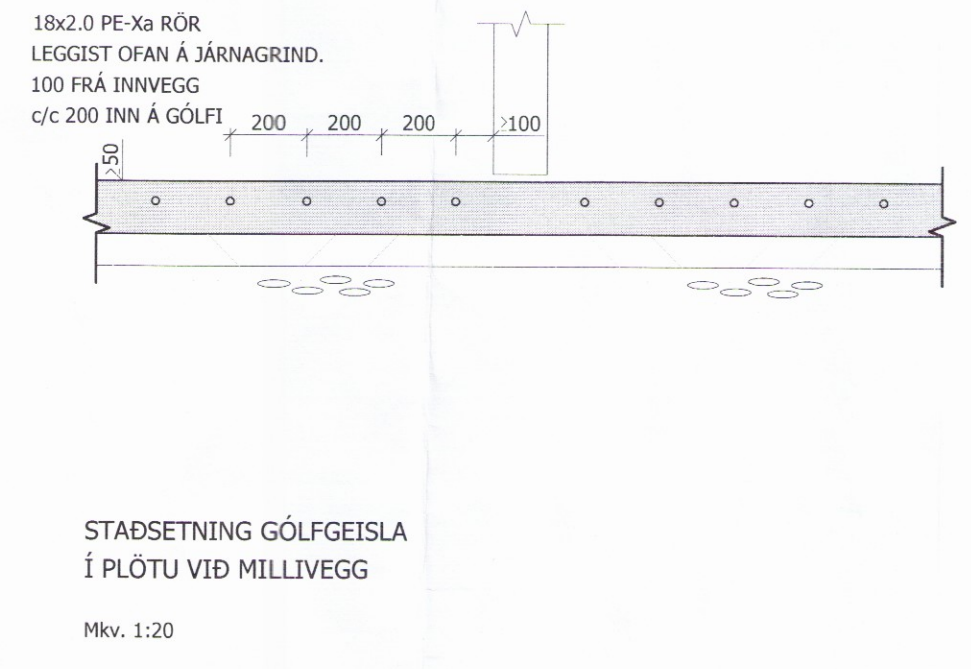


321 GRUNNMÝND HITLAGNA
Mkv 1:50

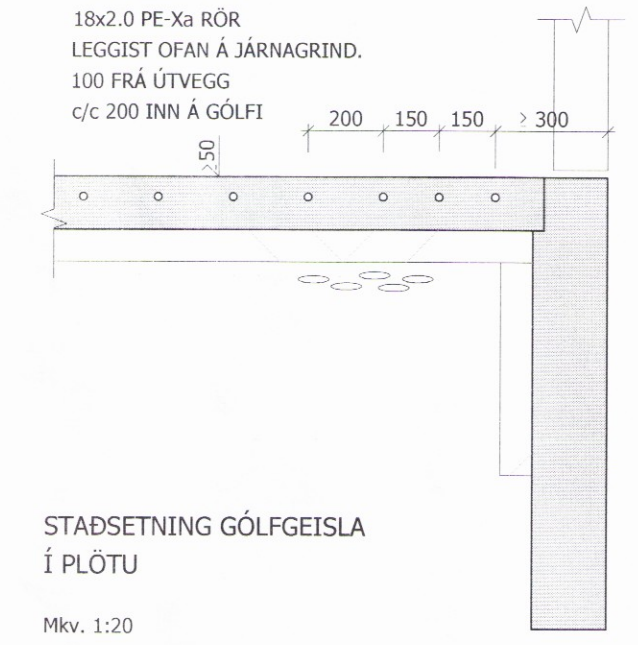

HLÍFDARPLATA Á GÖLFGEISLA
Mkv. 1:20

KERFISMYND HITA- & NEYSLUVATNSLAGNA

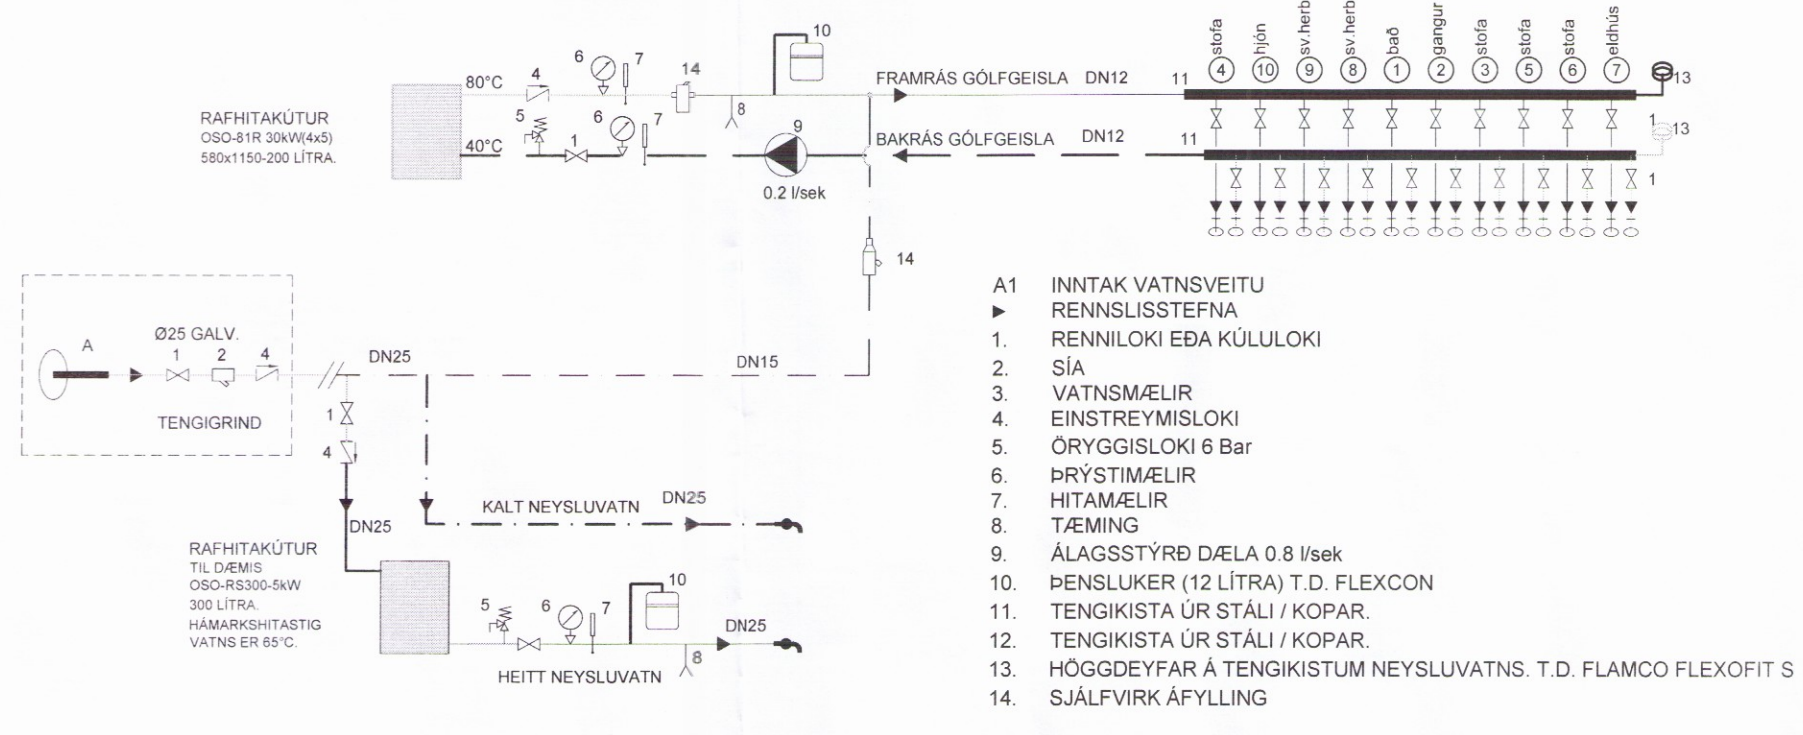

- A1 ►
1. RENNILOKI EDA KÜLULOKI
 2. SÍA
 3. VATNSMELIR
 4. EINSTREYMISLOKI
 5. ÖRYGGISLOKI 6 Bar
 6. ÞRYSTIMELIR
 7. HITAMELIR
 8. TÆMING
 9. ÁLAGSSTYRD DÆLA 0.8 l/sek
 10. ÞENSLUKER (12 LITRA) T.D. FLEXCON
 11. TENGIKISTA ÚR STÁLI / KOPAR
 12. TENGIKISTA ÚR STÁLI / KOPAR
 13. HÖGGDEYFAR Á TENGIKISTUM NEYSLUVATNS. T.D. FLAMCO FLEXOFIT S
 14. SJÁLFRVIRK AFYLLING

Eglist
Lagnir
Grunn
Snið
Skýring
HANNA
BL
SLÖÐ
EG
Hönnu
Hönnu

KI