



KRAFTSPERRUÞAK

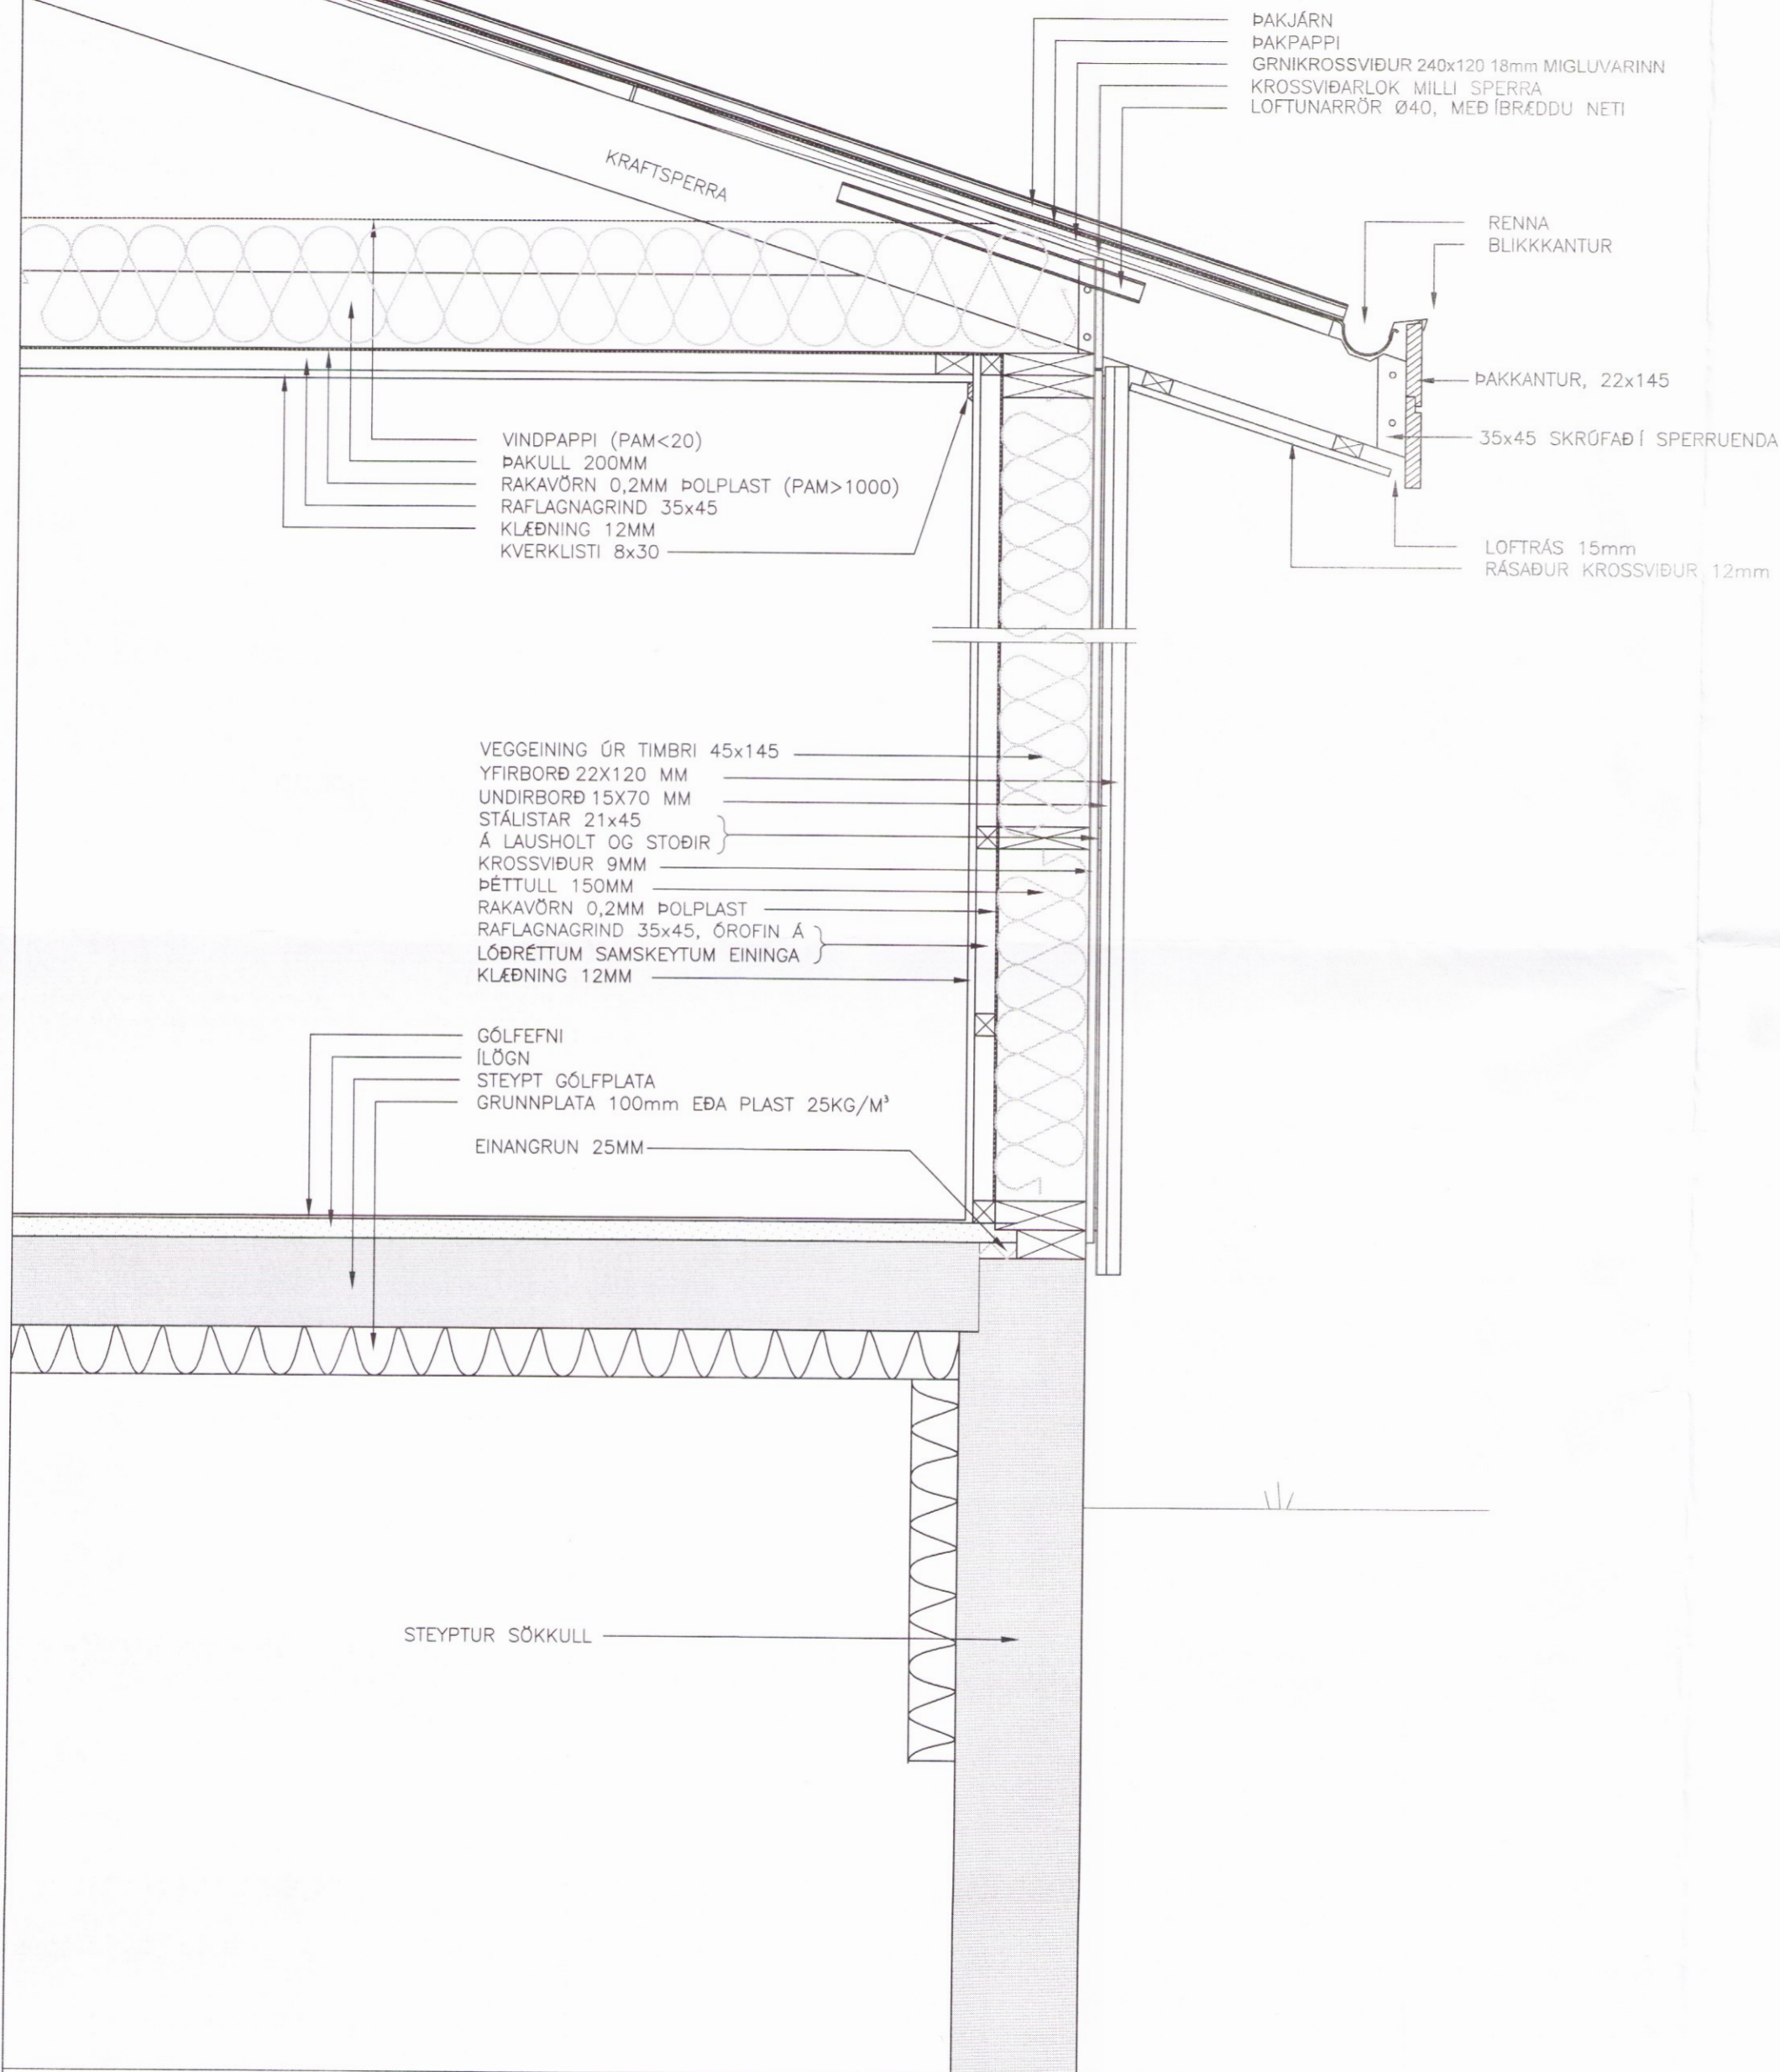


SNÍÐ Í GÓLF OG VEGG
 Mkv. 1:10

VEL ÞJÖÐPU? FROSTÖRUGG
 GRÚSARFYLING

UPPTEKID LOFT
 Mkv. 1:10

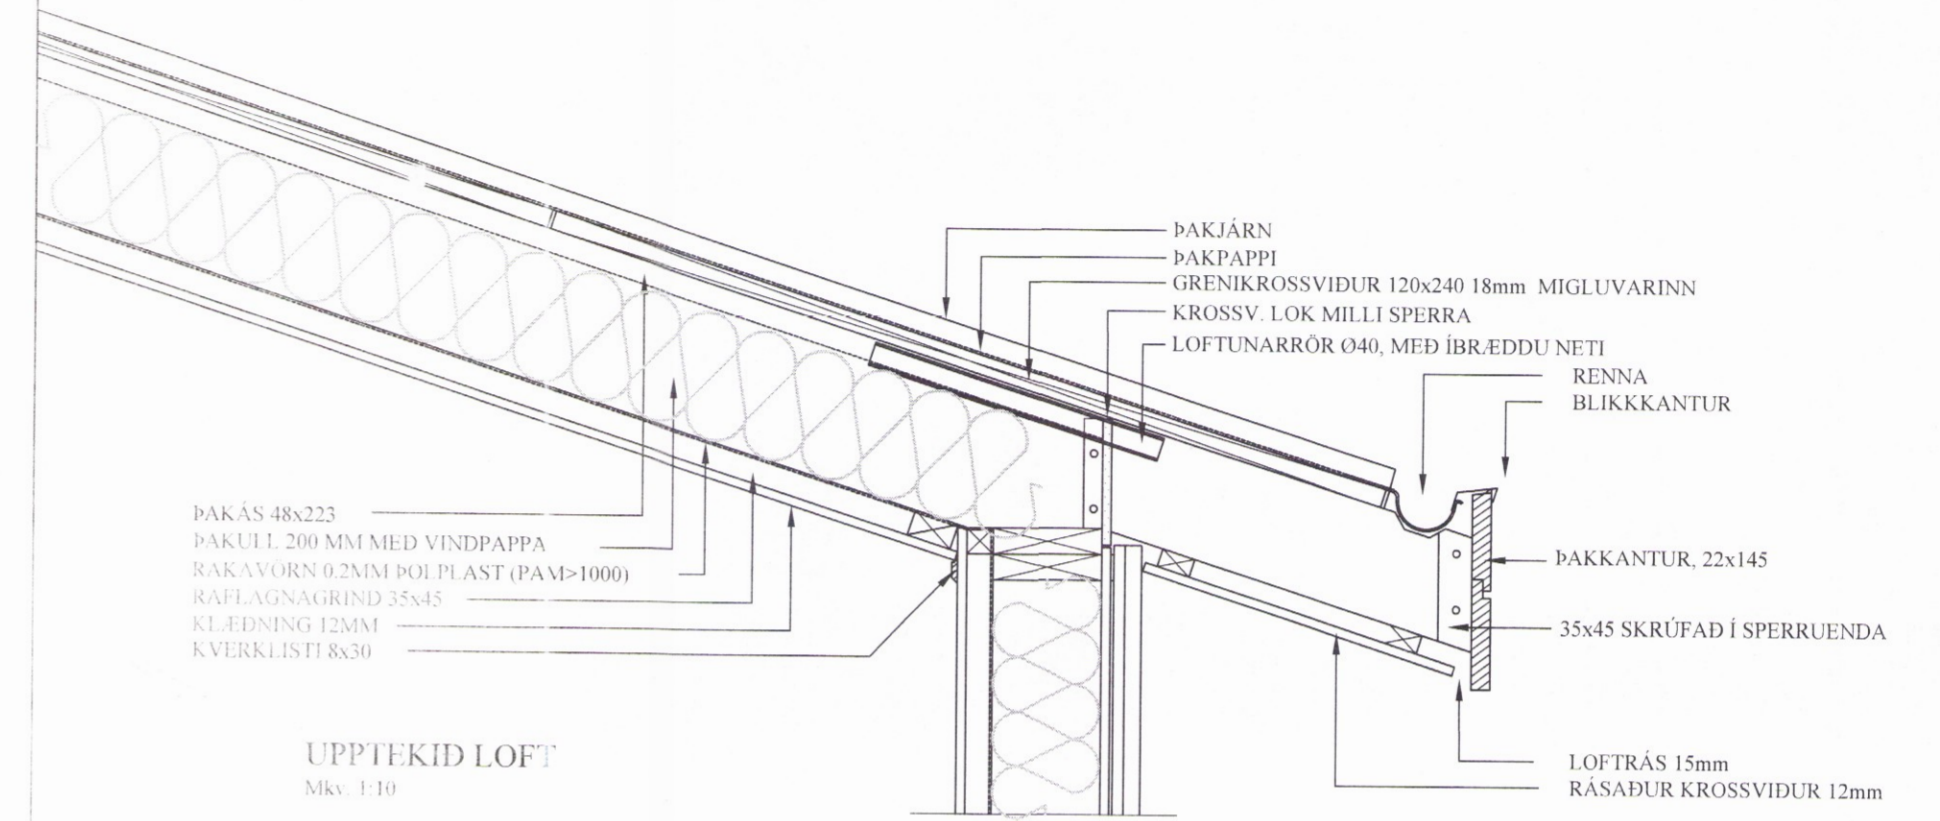

HÚSHLIÐ
 HORNEINING

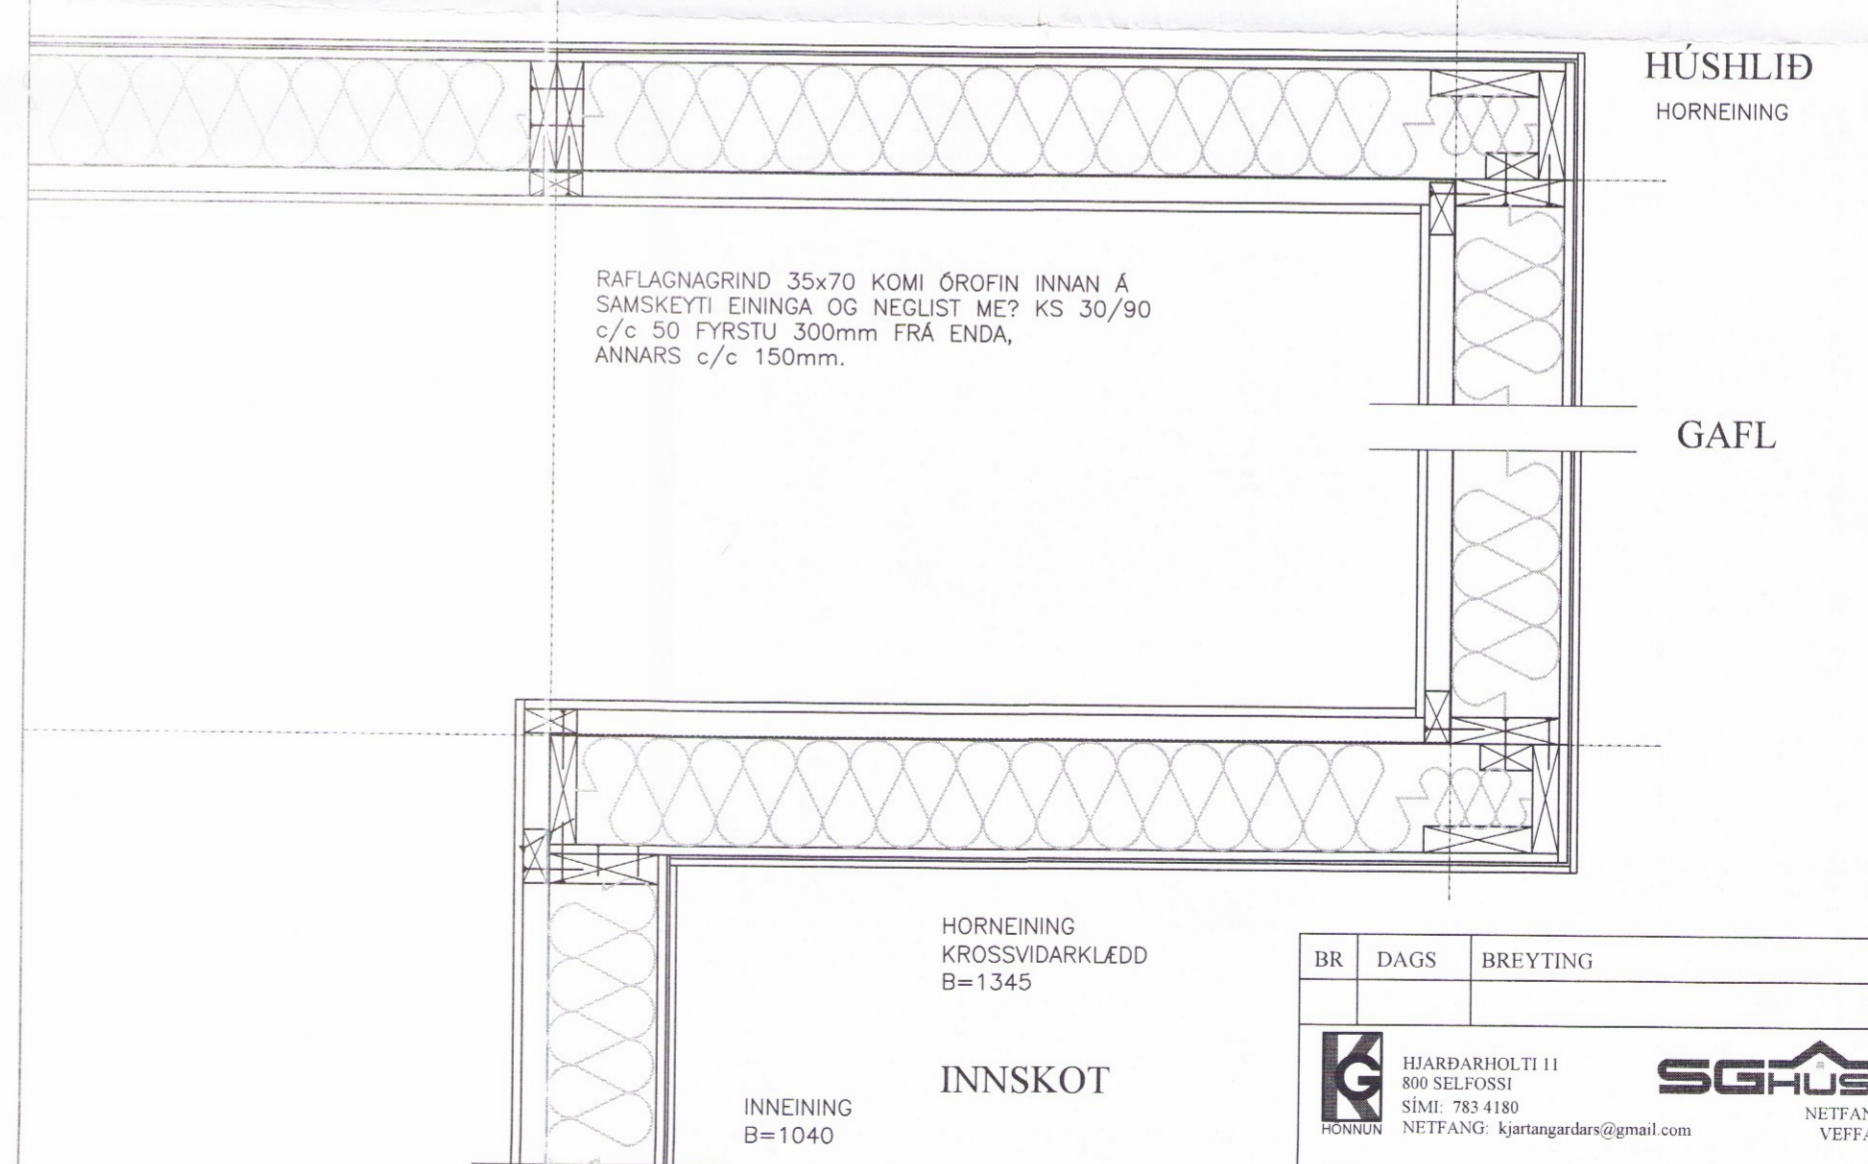

LÁRÉTT SNÍÐ Í VEGG
 Mkv. 1:10

BR	DAGS	BREYTING

HJARDARHOLTÍ 11
 800 SELFOSSI
 SIMI: 783 4180
 NETFANG: kjartangardars@gmail.com
 EYRAVEGI 65
 800 SELFOSSI
 SIMI: 578 3344
 NETFANG: sghus@sghus.is
 VEFANG: www.sghus.is

EFFORT TEIKNISTOFA 021.17 06.05.17

Hrepphólar 2, Hrunamannahrepp

Burðarvirki	Kvarði 1:10		
Sníð í útveggi og þak	3654		
HANNAD:	TEIKNAD:	DAGSETNIG:	VERKNÚMER:
KG	KG	24.07.2017	2017-22
SKRÁARNAFN	SAMÞYKKT	130533-768	TEIKNING NÚMER:
Hrepphólar 2 Burðarvirki.dwg	<i>Sólin Skj</i>		222