




I-I, 1:10

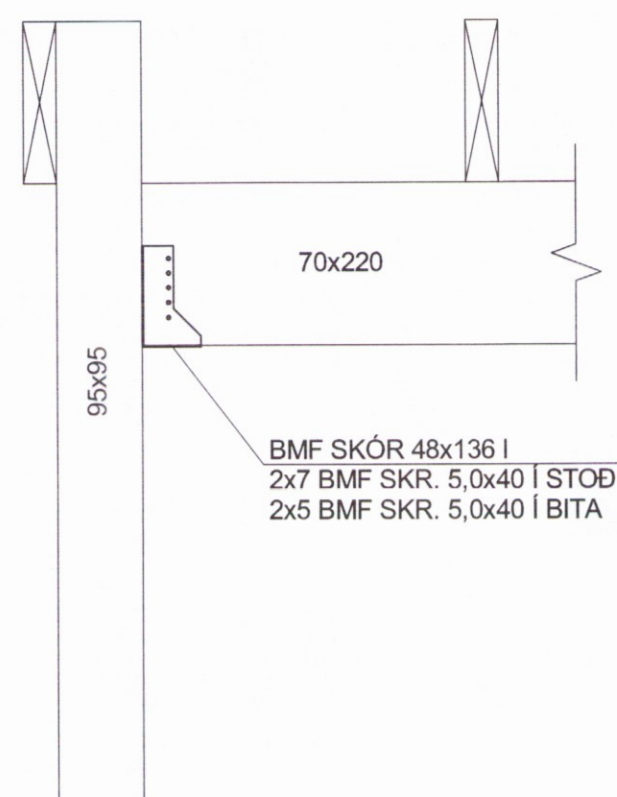

J-J, 1:10

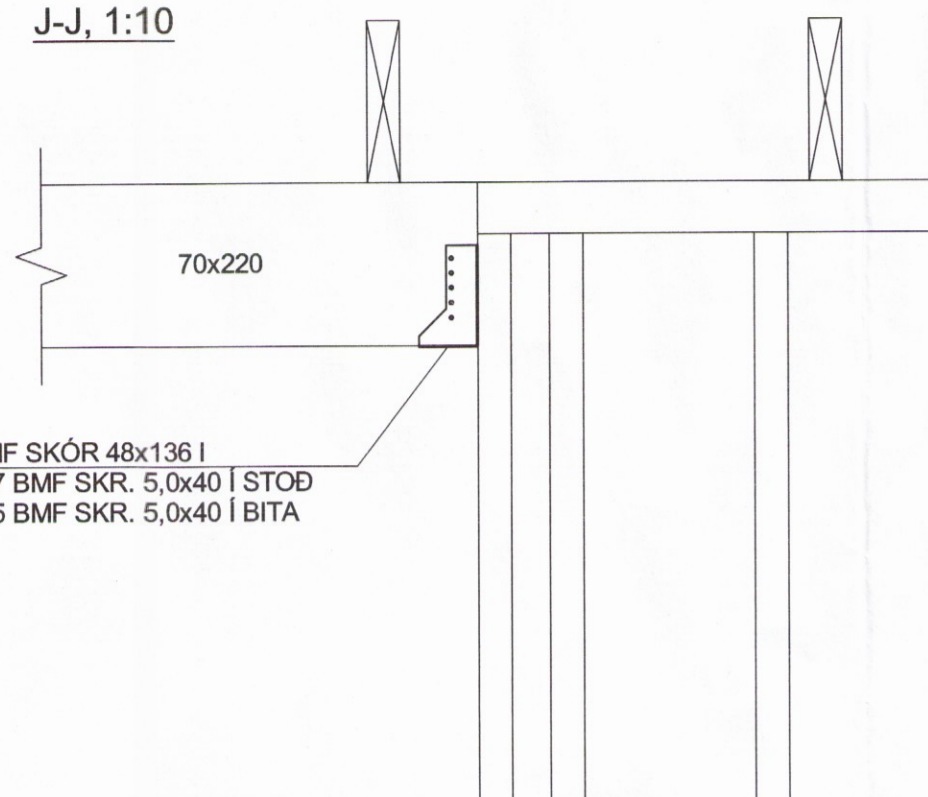


c-c, 1:10

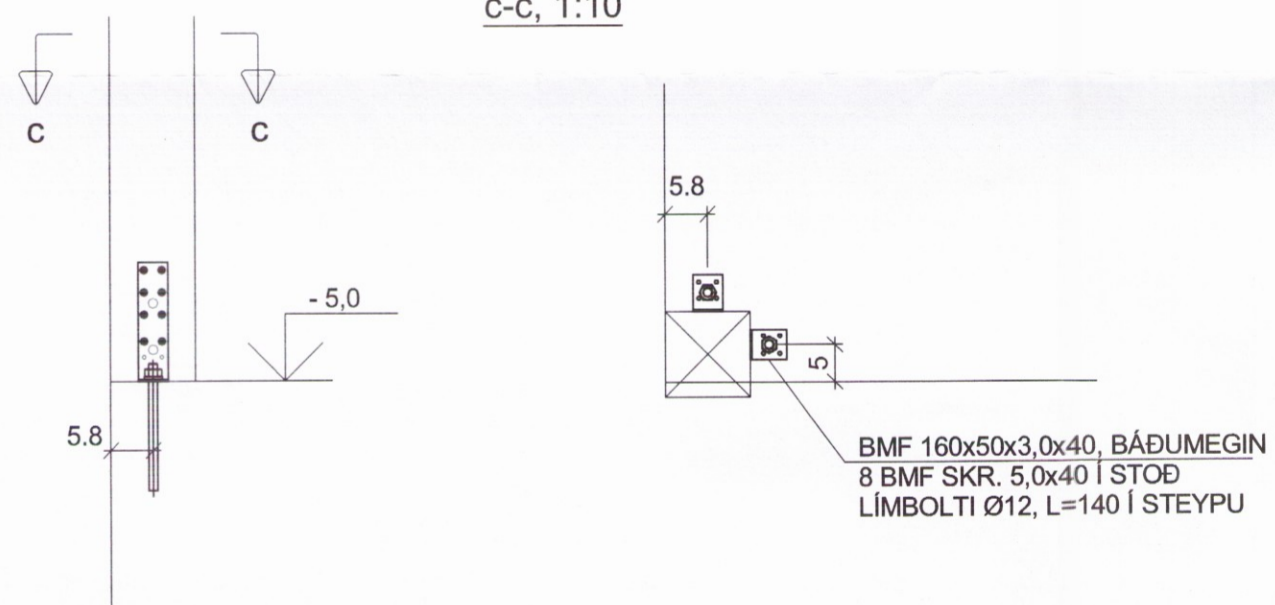

SPERRUFESTINGAR, 1.10

BMF 90 ÁN STYRK., BÁÐUMEGIN
 4 BMF SKR. 5,0x40 I SPERRU,
 5 BMF SKR. 5,0x40 I YFIRSTYKKI

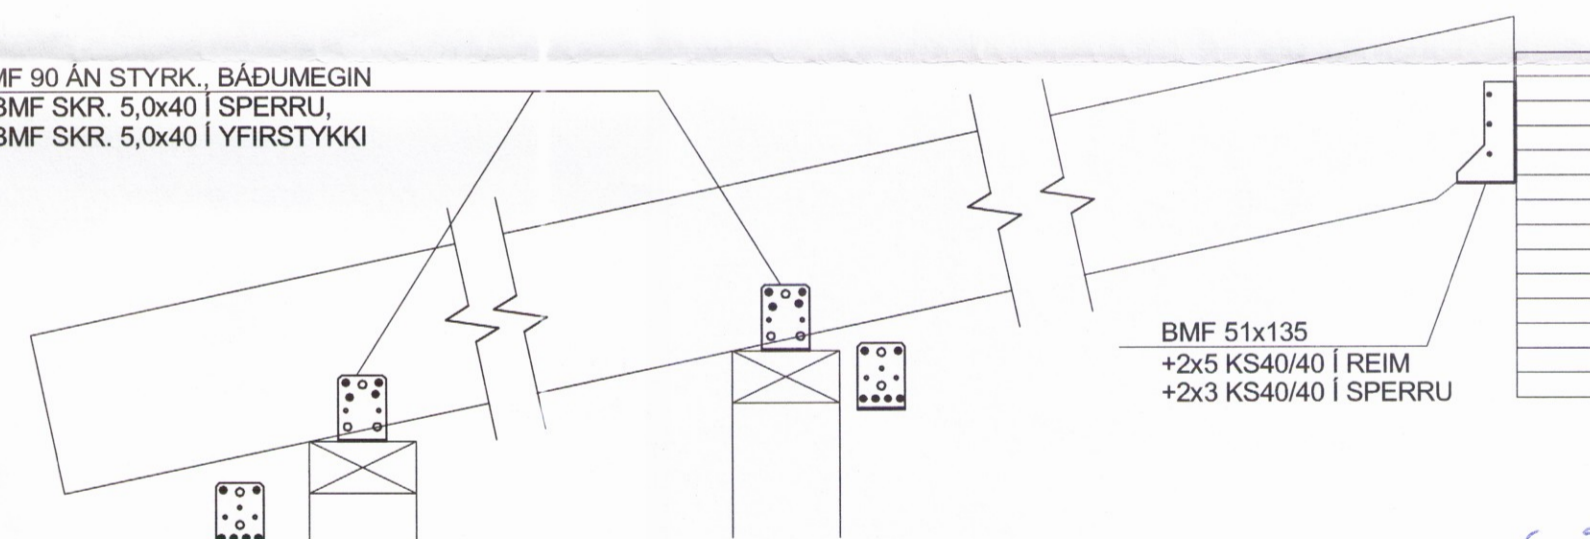

Hönnuður: *Guðmundur Óskar*
 Guðmundur Óskar Unnarsson
 Kt. 110683-3409

Haukur Margeirsson byggingarverkfræðingur
 Verkfræðistofa - Álfrólsvegur 32 - 200 Kópavogur
 Sími 554 4543 - GSM 699 8260
 kt. 070249 3919 - netfang: haukurm@simnet.is

Haukur Margeirsson

VERKHEITI	ÁSABYGGÐ 43 3699 HRUNAMANNAHREPPI		
HEITI TEIKN.	ÞAKVIÐIR SÉRMÝNDIR		
HANNAÐ	HM	DAGS.	30. APRÍL, 2017
TEIKNAD	HM	KVARDI	1:10
VERKNR.			170330
TEIKN. NR.			206