




I-I, 1:10

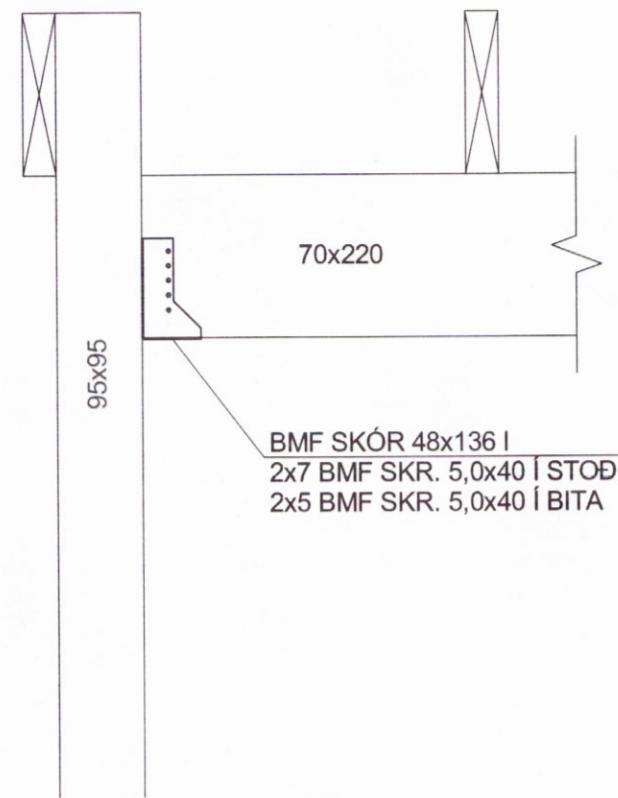


J-J, 1:10

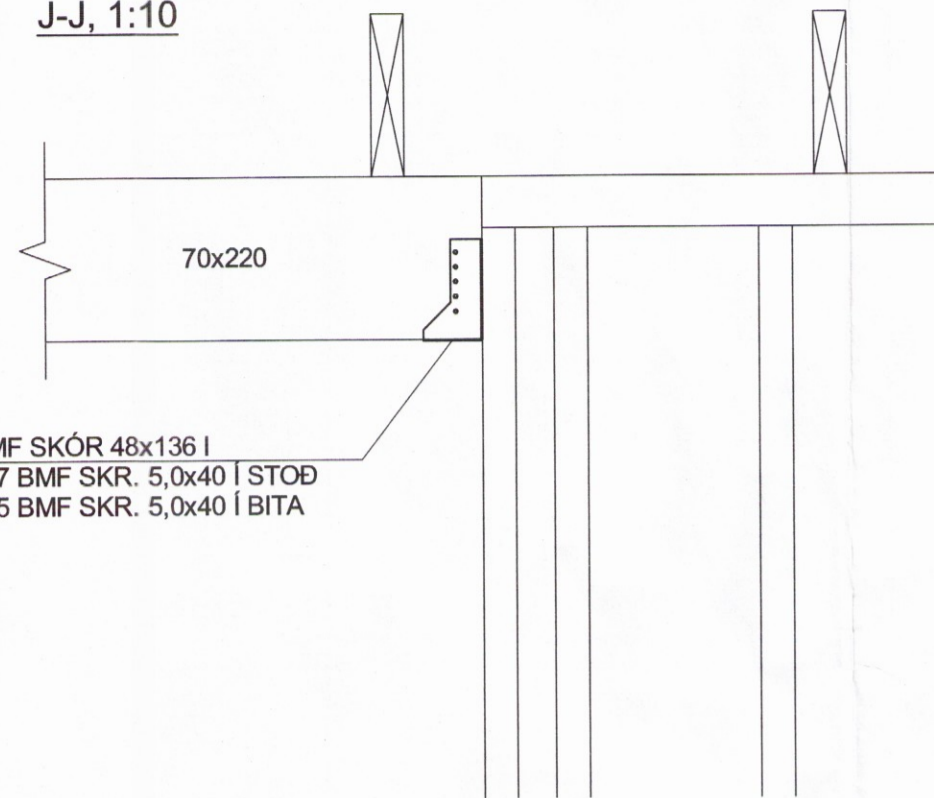

c-c, 1:10

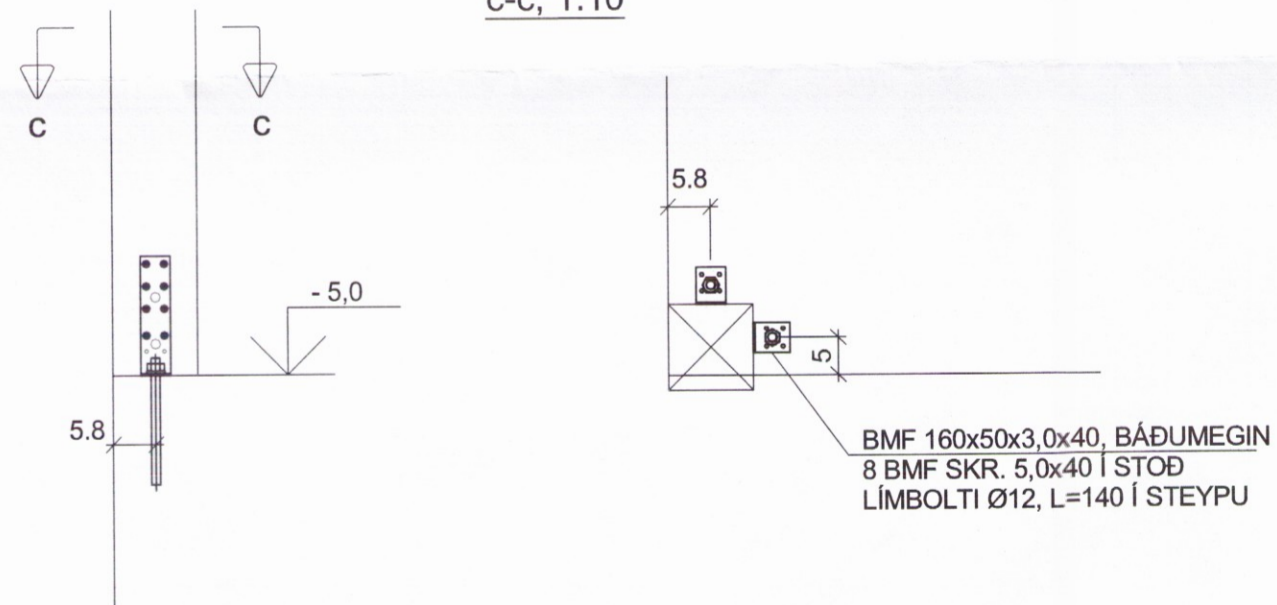

SPERRUFESTINGAR, 1.10

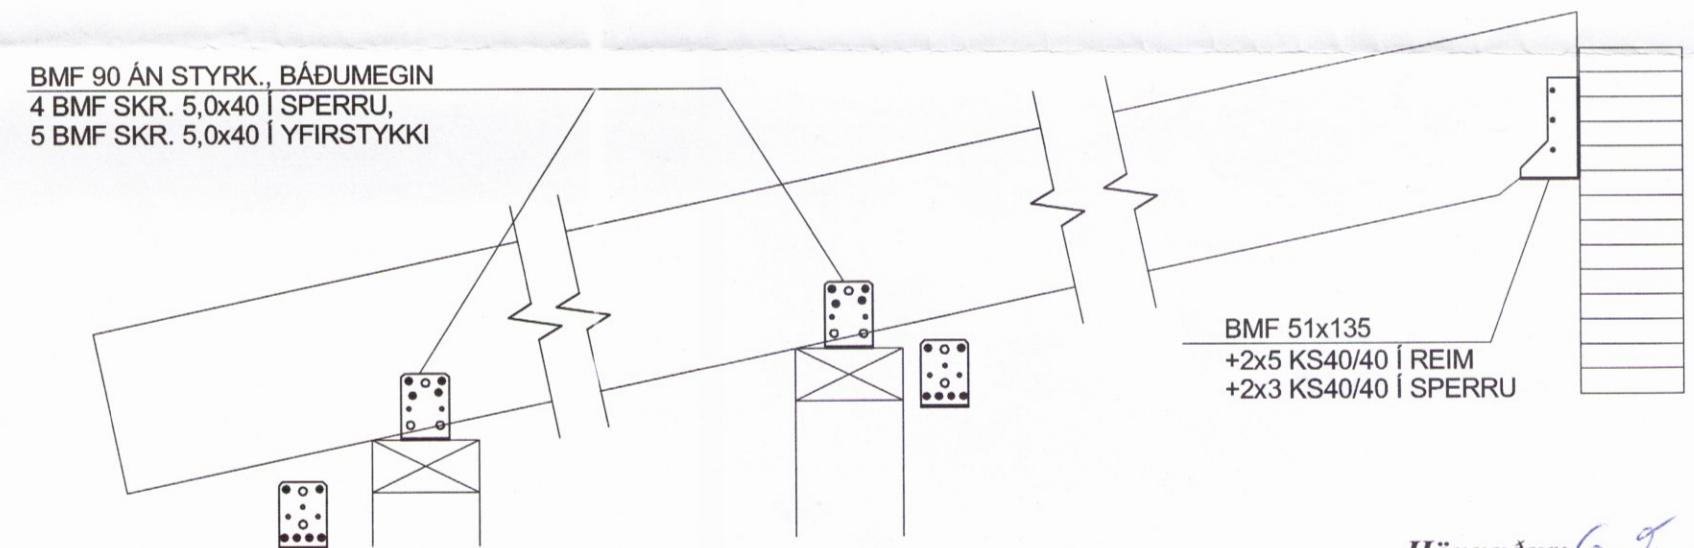

Hönnuður: *Guðmundur Óskar Unnarsson*
 Guðmundur Óskar Unnarsson
 Kt. 110683-3409

Haukur Margeirsson byggingarverkfræðingur
 Verkfræðistofa - Álfhólsvegur 32 - 200 Kópavogur
 Sími 554 4543 - GSM 699 8260
 kt. 070249 3919 - netfang: haukurm@simnet.is

Haukur Margeirsson

VERKHEITI	ÁSABYGGÐ 41 HRUNAMANNAHREPPI			3722	
HEITI TEIKN.	ÞAKVIÐIR SÉRMYNDIR				
HANNAÐ	HM	DAGS.	30. APRÍL, 2017	VERKNR.	170330
TEIKNAD	HM	KVARDI	1:10	TEIKN. NR.	206