

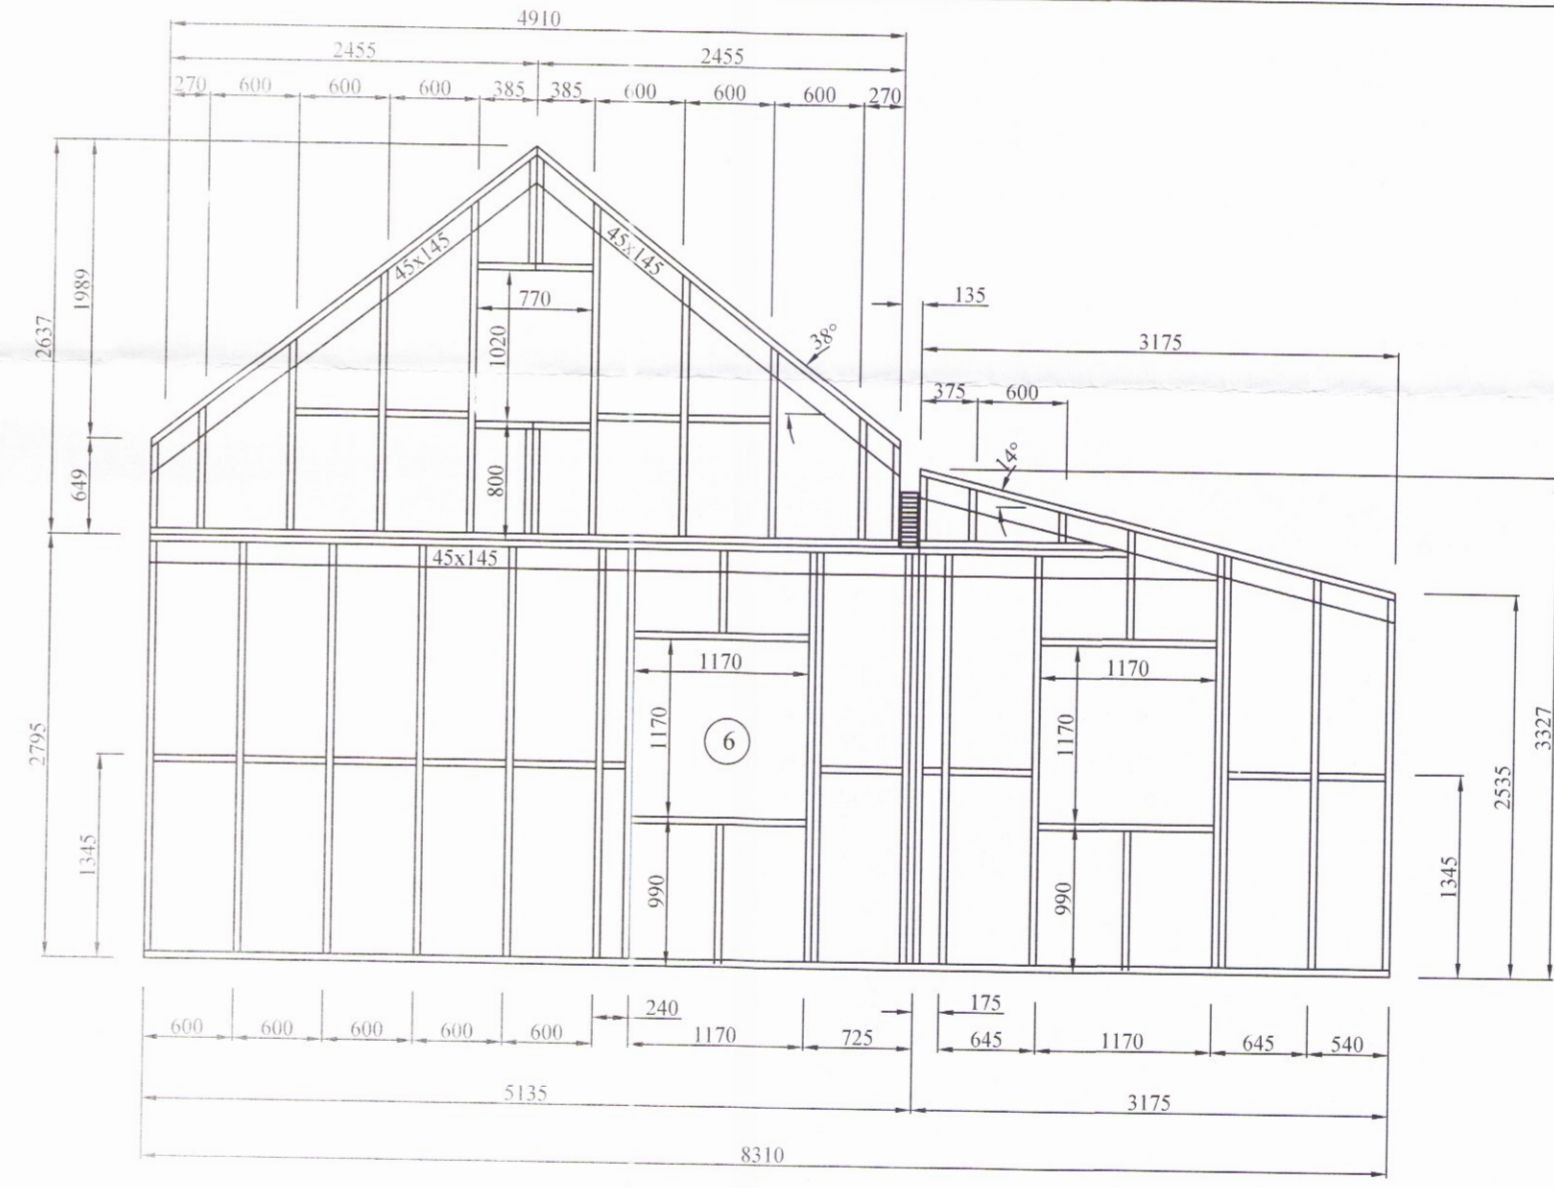


Grunnmynd millilofts  
MKV. 1:50

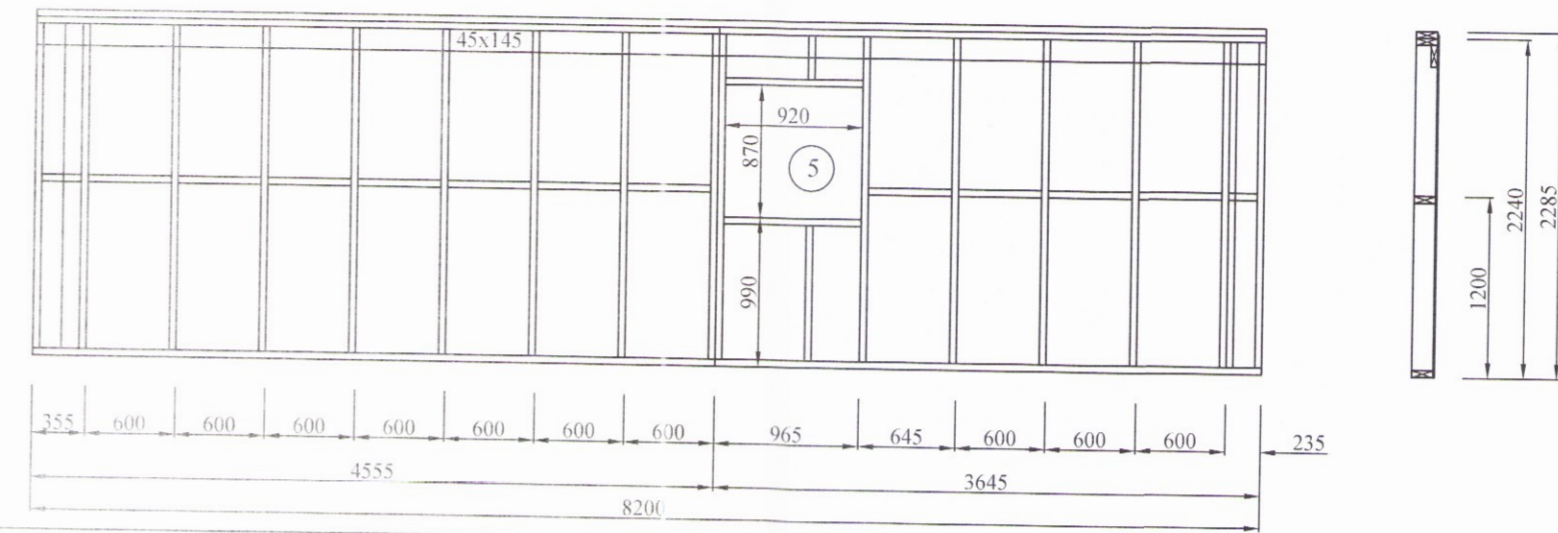

Úveggir séðir utanfrá  
MKV. 1:50

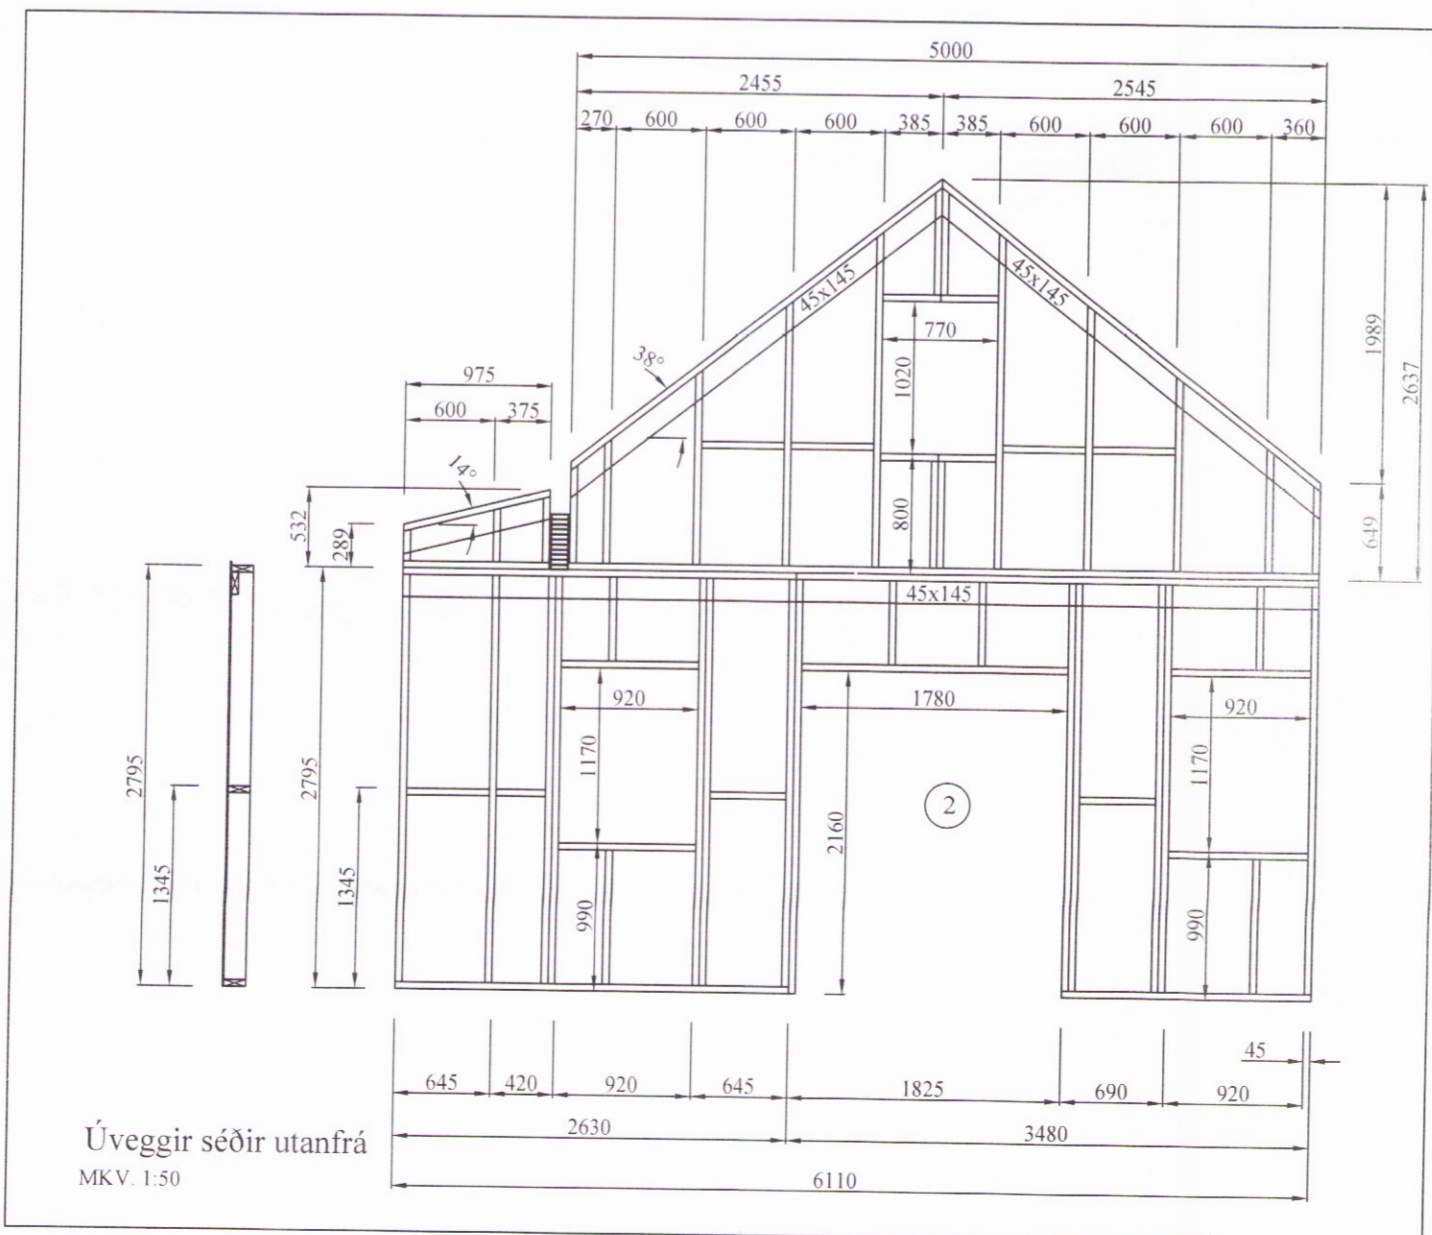

Úveggir séðir utanfrá  
MKV. 1:50

BR	DAGS	BREYTING

HJARDARHOLTÍ 11  
800 SELFOSSI  
SÍMÍ. 783 4180  
NETFANG. kjartangardars@gmail.com

TEIKNIVANGUR Febrúar 2013 **3736**

Árhraunsvetur 17, Skeiða- og Gnúpverjah. Burðarvirki:

Grunnmynd millilofts.  
hliðarmynd útveggja. Kvarði 1:50

HANNAÐ:	TEIKNAD	DAGSETNING	VERKNÚMÉR
KG	KG	01.11.2017	2017-27

SKRÁARNAFN	SAMÞYKKT	TEIKNING NÚMÉR
Árhraunsvetur 17 Grunnur.dwg	140555-7649	

*[Handwritten signature]*