



SVALIR
 GRUNNMYND 1/50

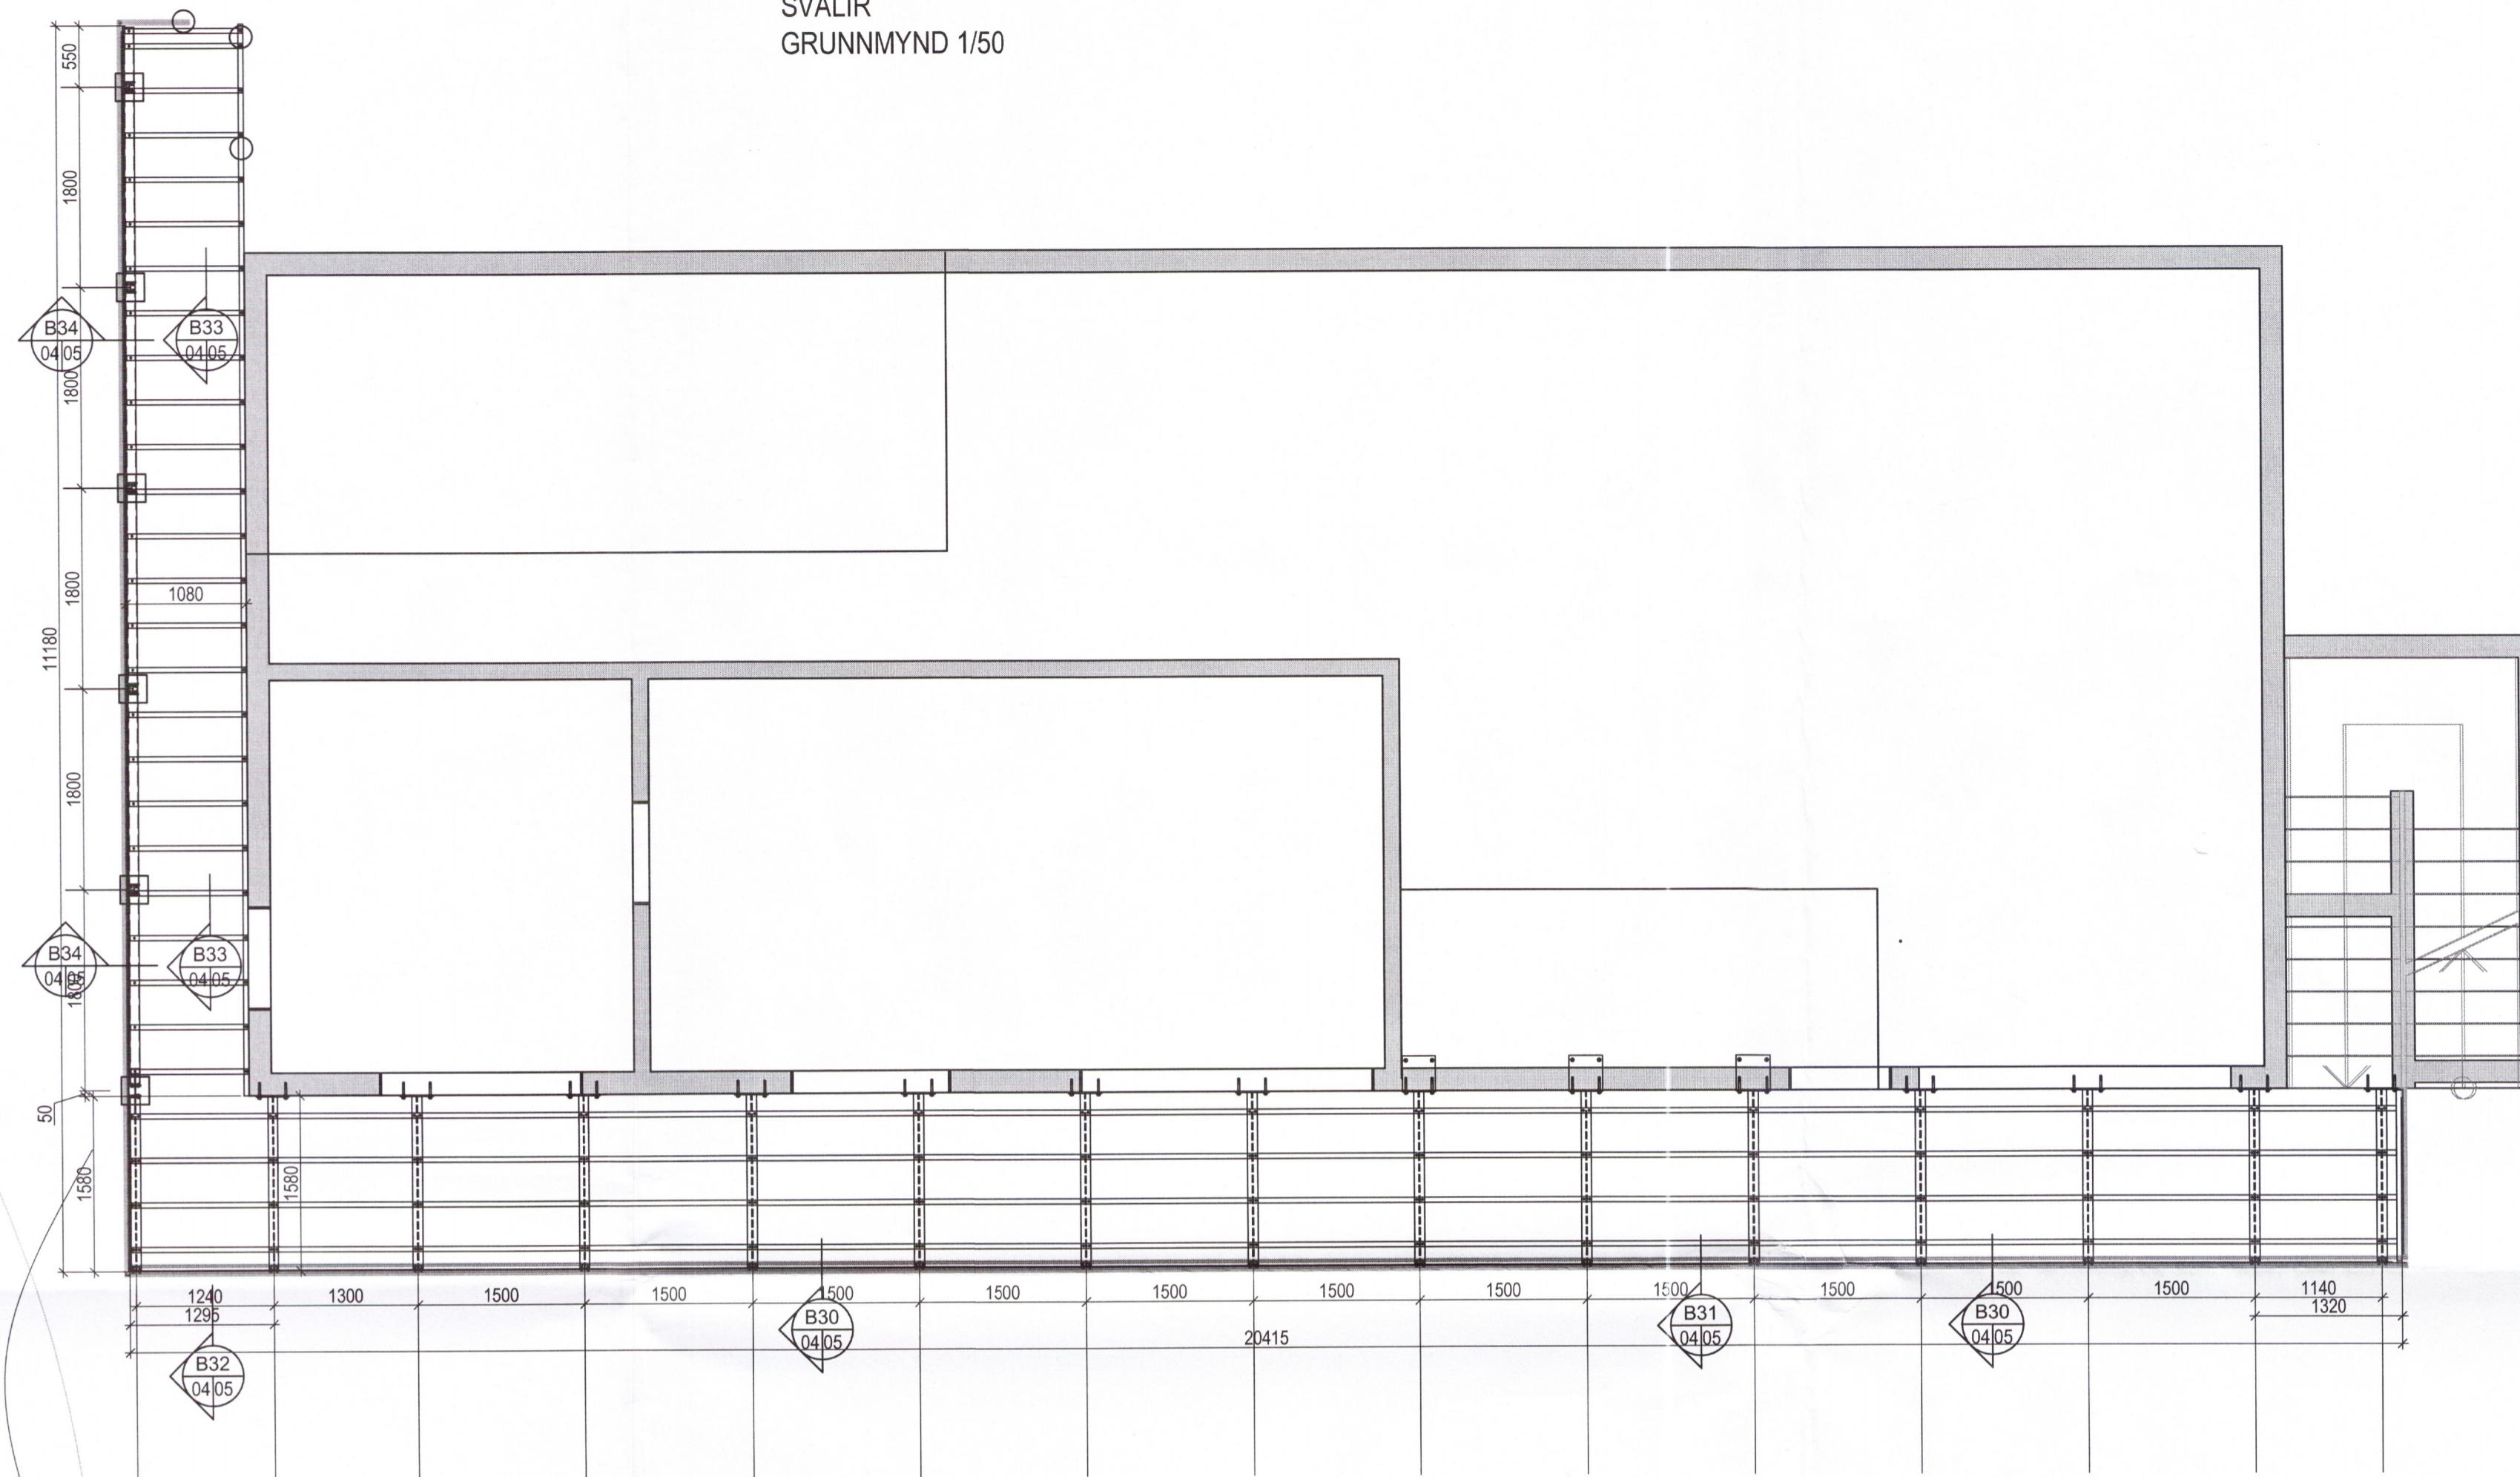


SVALIR
 GRUNNMYND 1/20

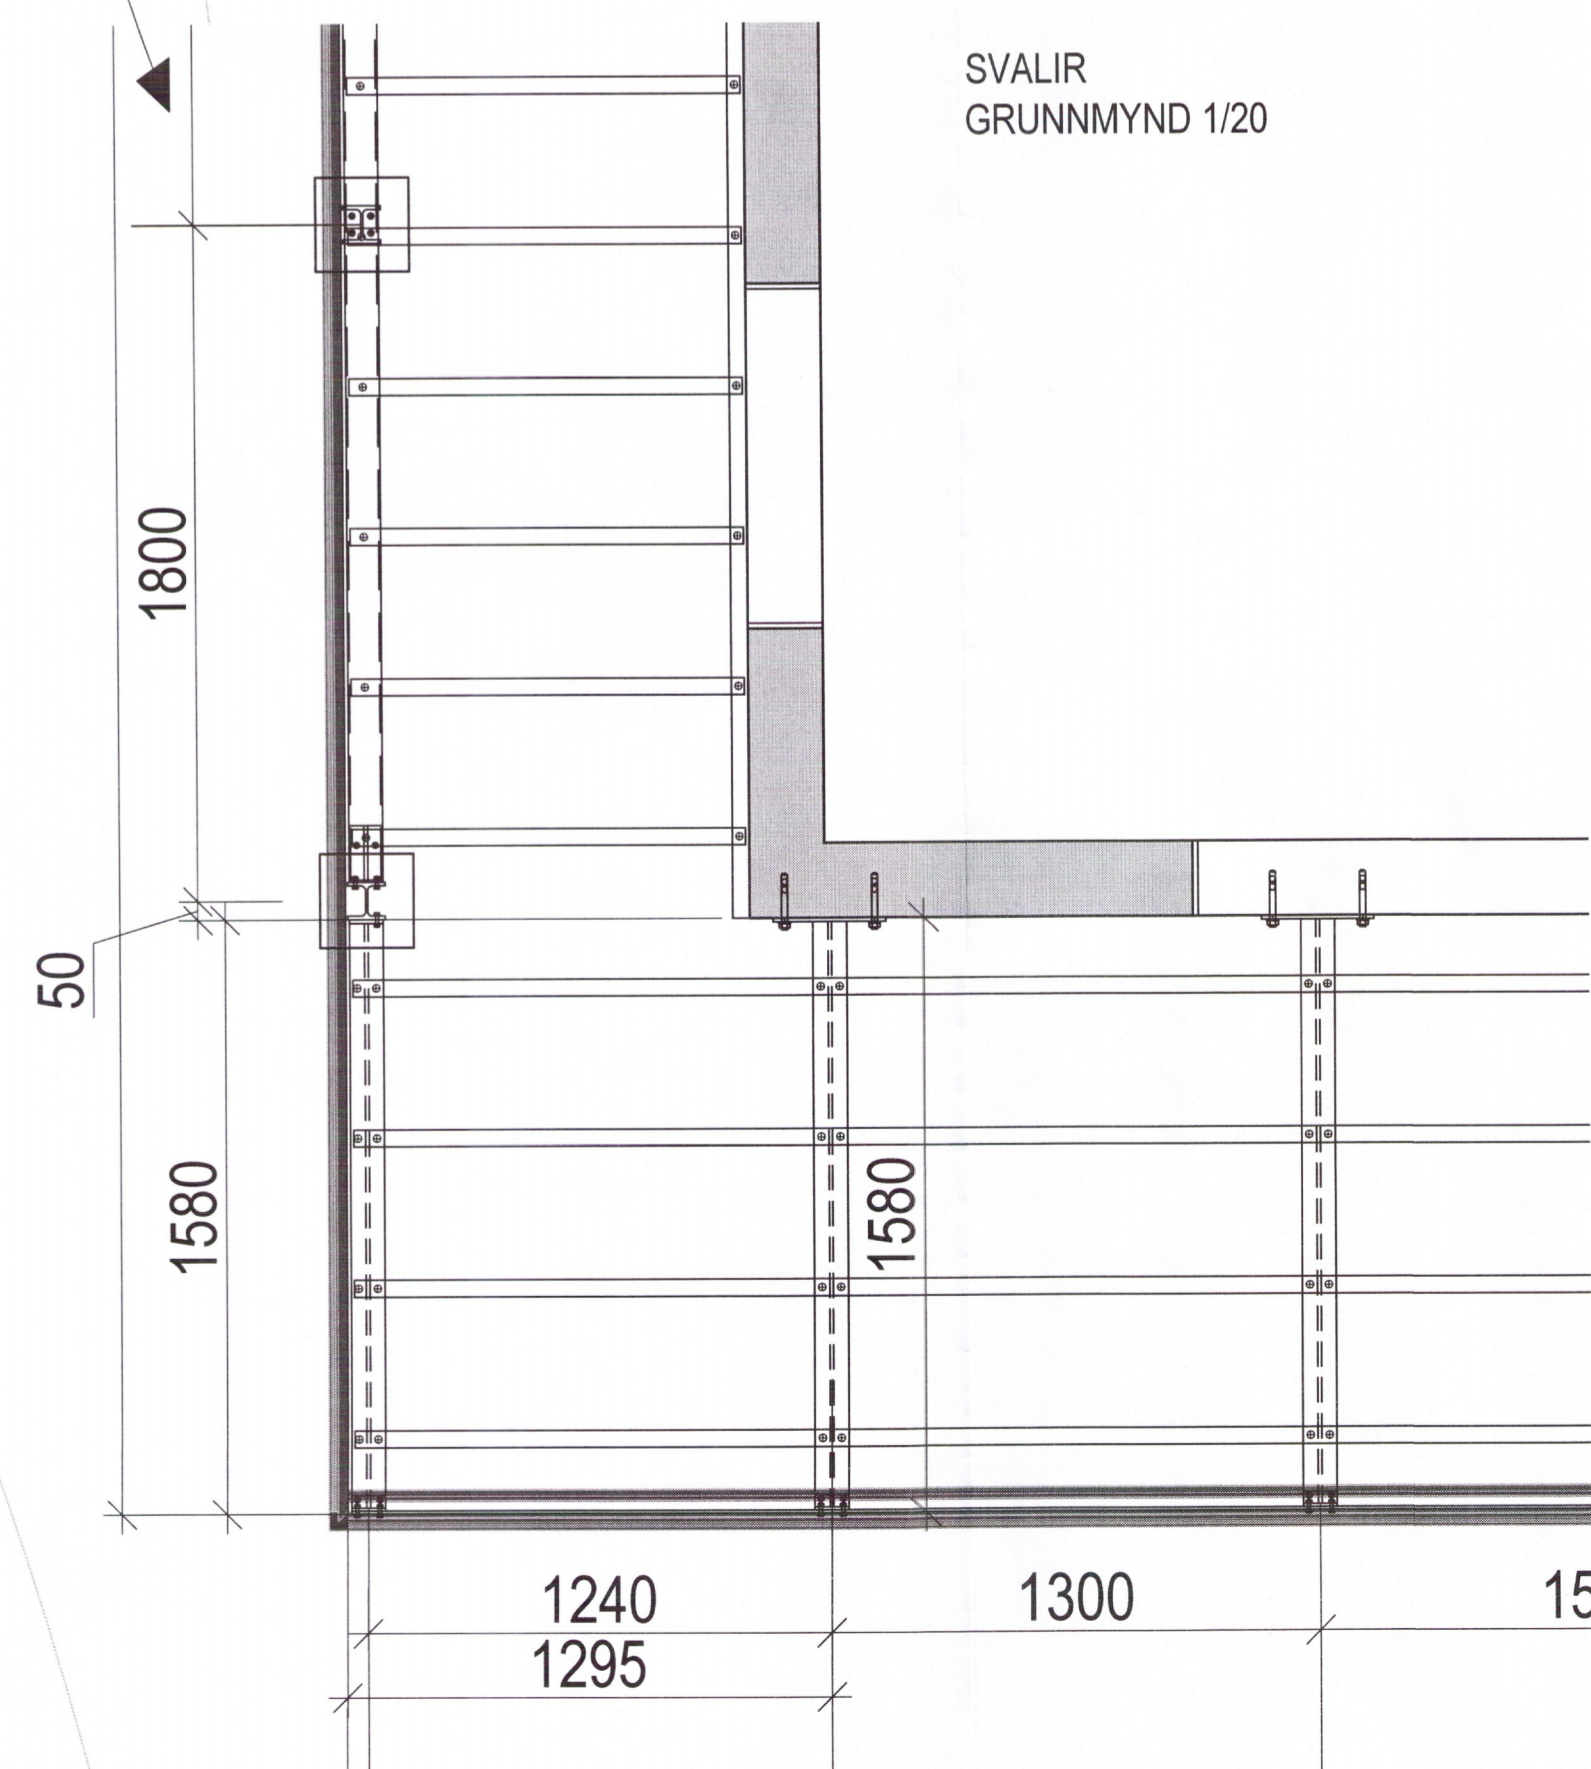

Hestvíkurvegur 24

Hestvík, Nesjar
 Grímsnes og Grafningshreppur
 Burðarvirki
 Pallur. Grunnmynd

3738

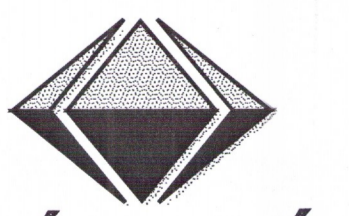

VÍÐSJÁ

VERKFRÆÐISTOFA FRV
 TRYGGVAGATA 11, 101 REYKJAVÍK
 Sími: 561 9040, Netfang: vidoja@vidoja.is
 www.vidoja.is

UTGÁFA	DAGS	NAFN	SKRIFA	SKRIFA	SKRIFA	VERKNR.
		Agúst Birgisson 160557-4199	AB	AB	1/50, 1/20	16-082
			AB	1/50, 1/20	16-082	
						B 04