


SÉD OFANÁ B32 1/10

SÉD OFANÁ B33/34 1/10

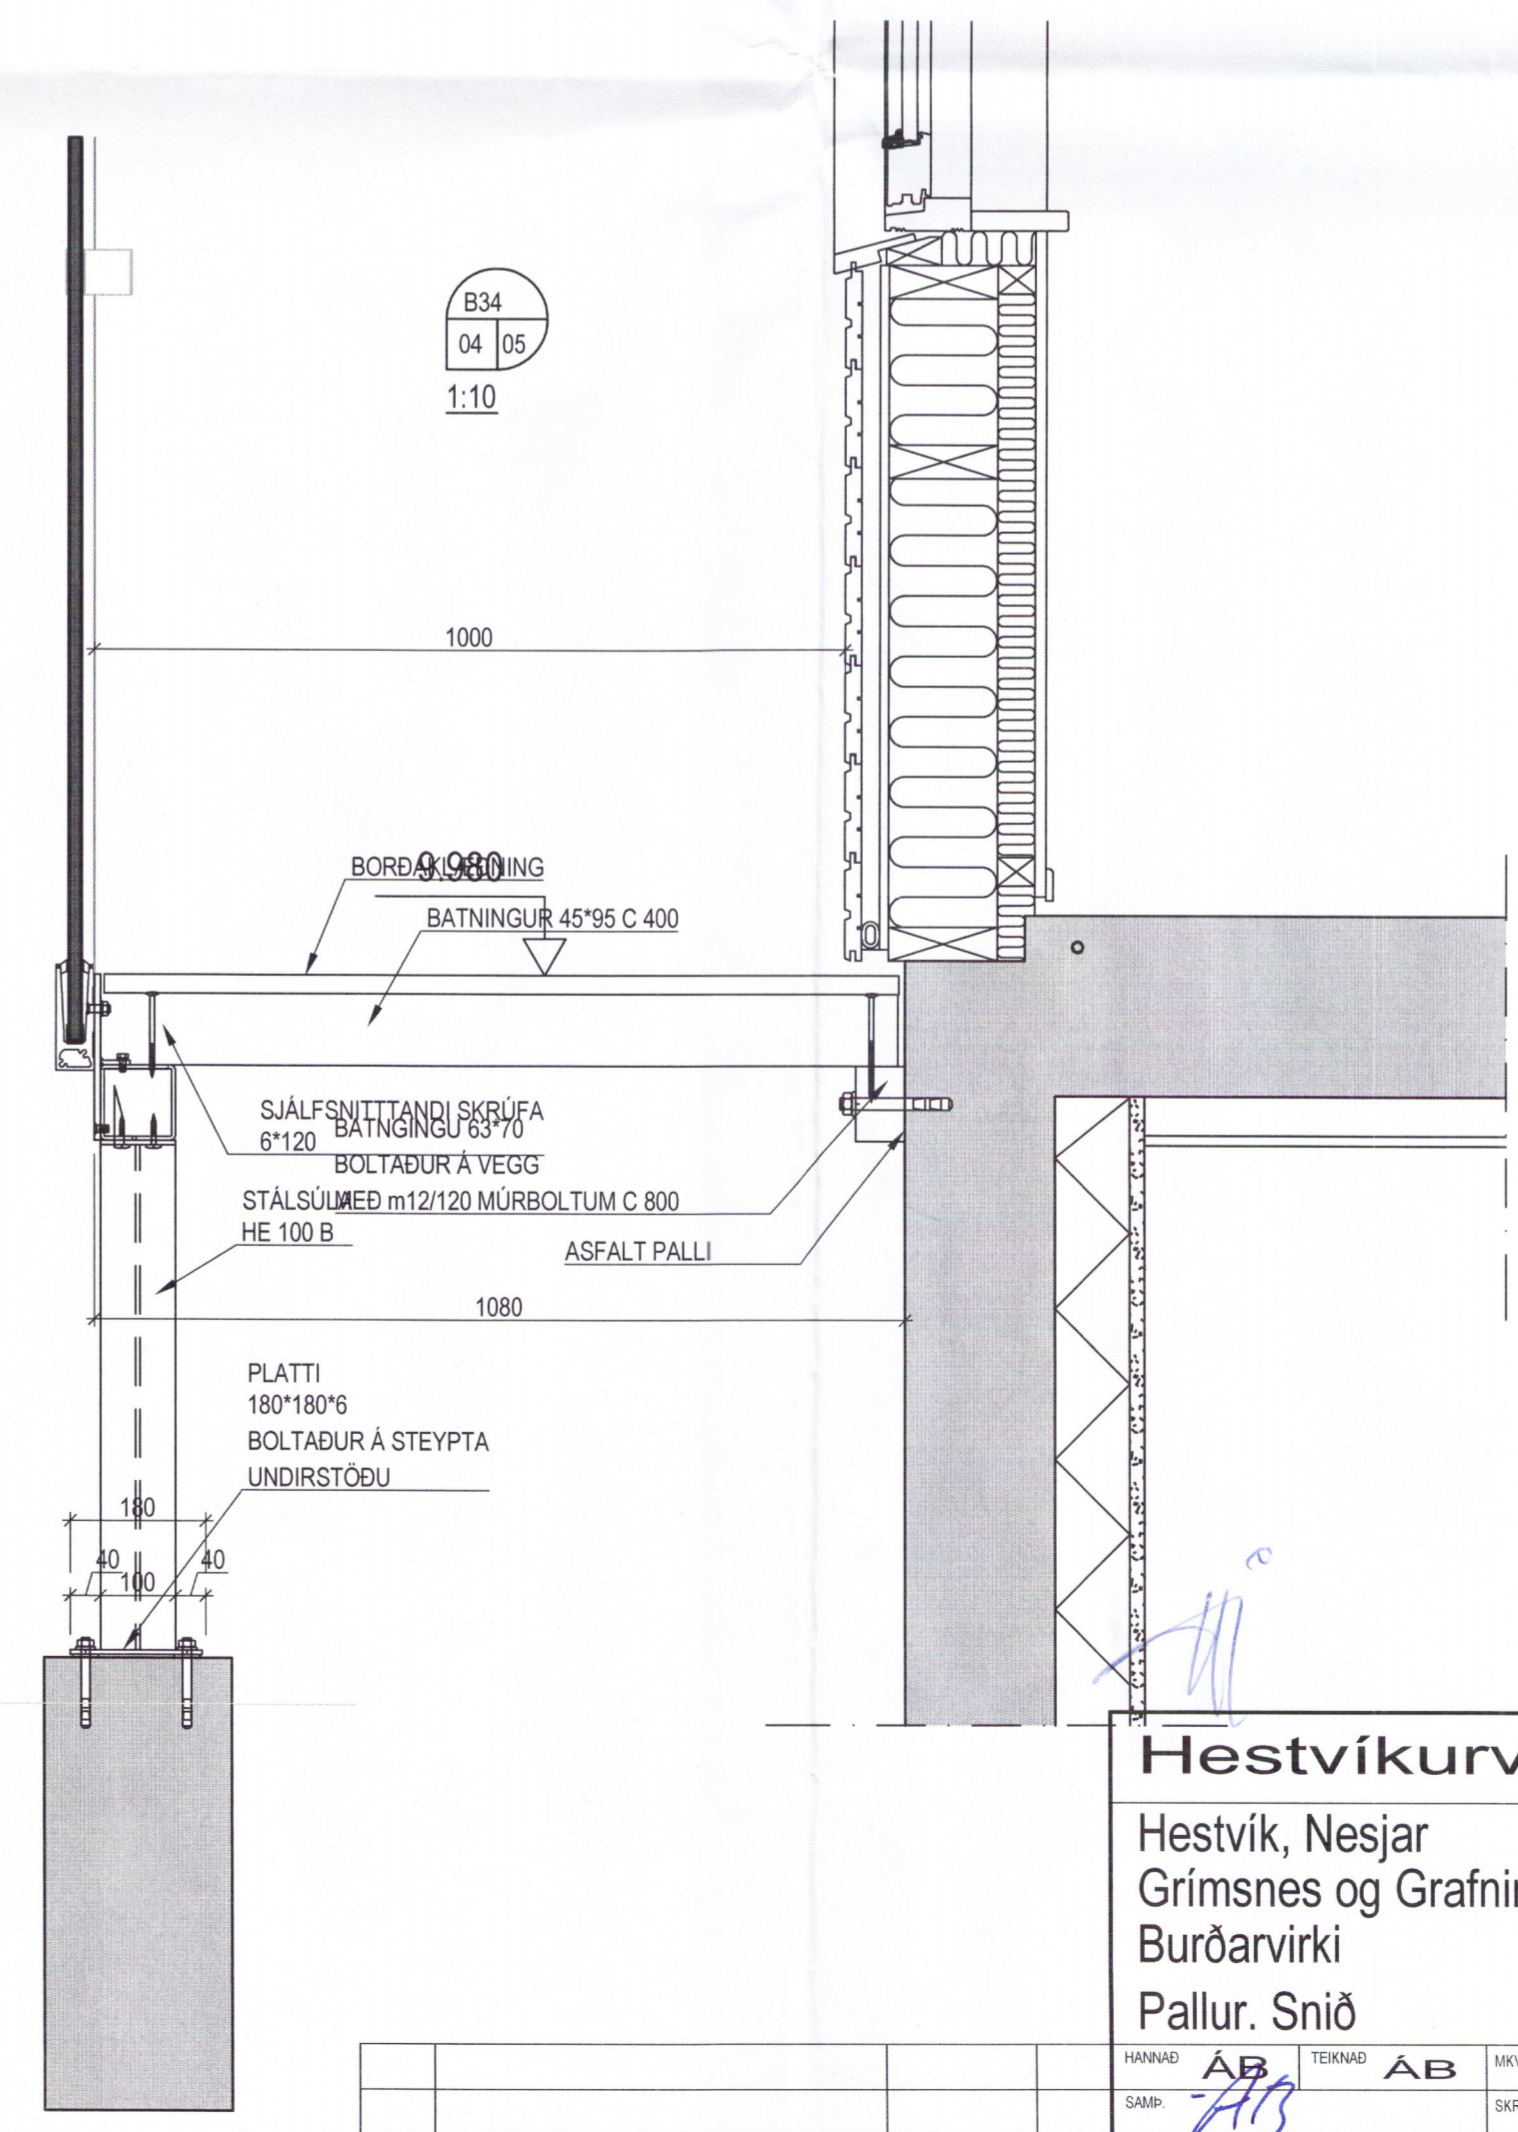

B34 04 05 1:10

Hestvíkurvegur 24

Hestvík, Nesjar
 Grímsnes og Grafningshreppur
 Burðarvirki
 Pallur. Snjó



VERKFRÆÐISTOFA FRV
 TRYGGVAGATA 11, 101 REYKJAVÍK
 Sími: 561 9040, NETFANG: vidsja@vidsja.is
 www.vidsja.is

HANNAÐ	AB	TEIKNAD	AB	MKV.	1/10	VERNR.	16-082
DRÖG	AB	SKA	15.05.2017	TEIKN. NR.			
UTGAFA		DAGS.		AFMÖT	Agúst Birgisson 160557-4199	DAGS.	22.11.2017
							B 05