




Umhverfis- og tæknisvið Uppsveita
 Yfirfarið
 25. nov. 2013
 Davíð Sigurðsson
 Byggingarfulltrúi

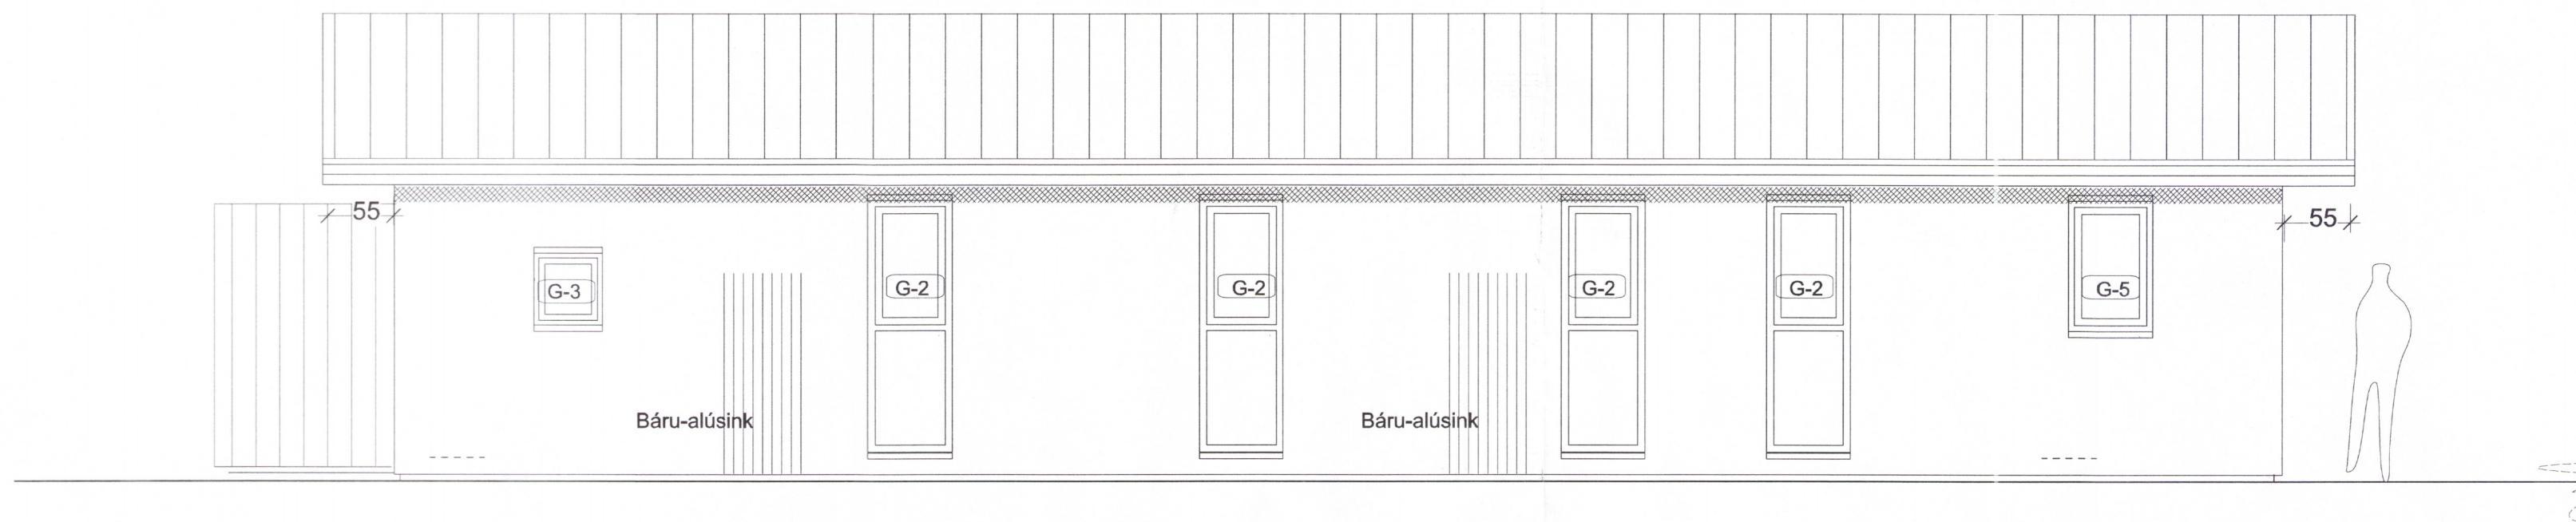


NORÐUR

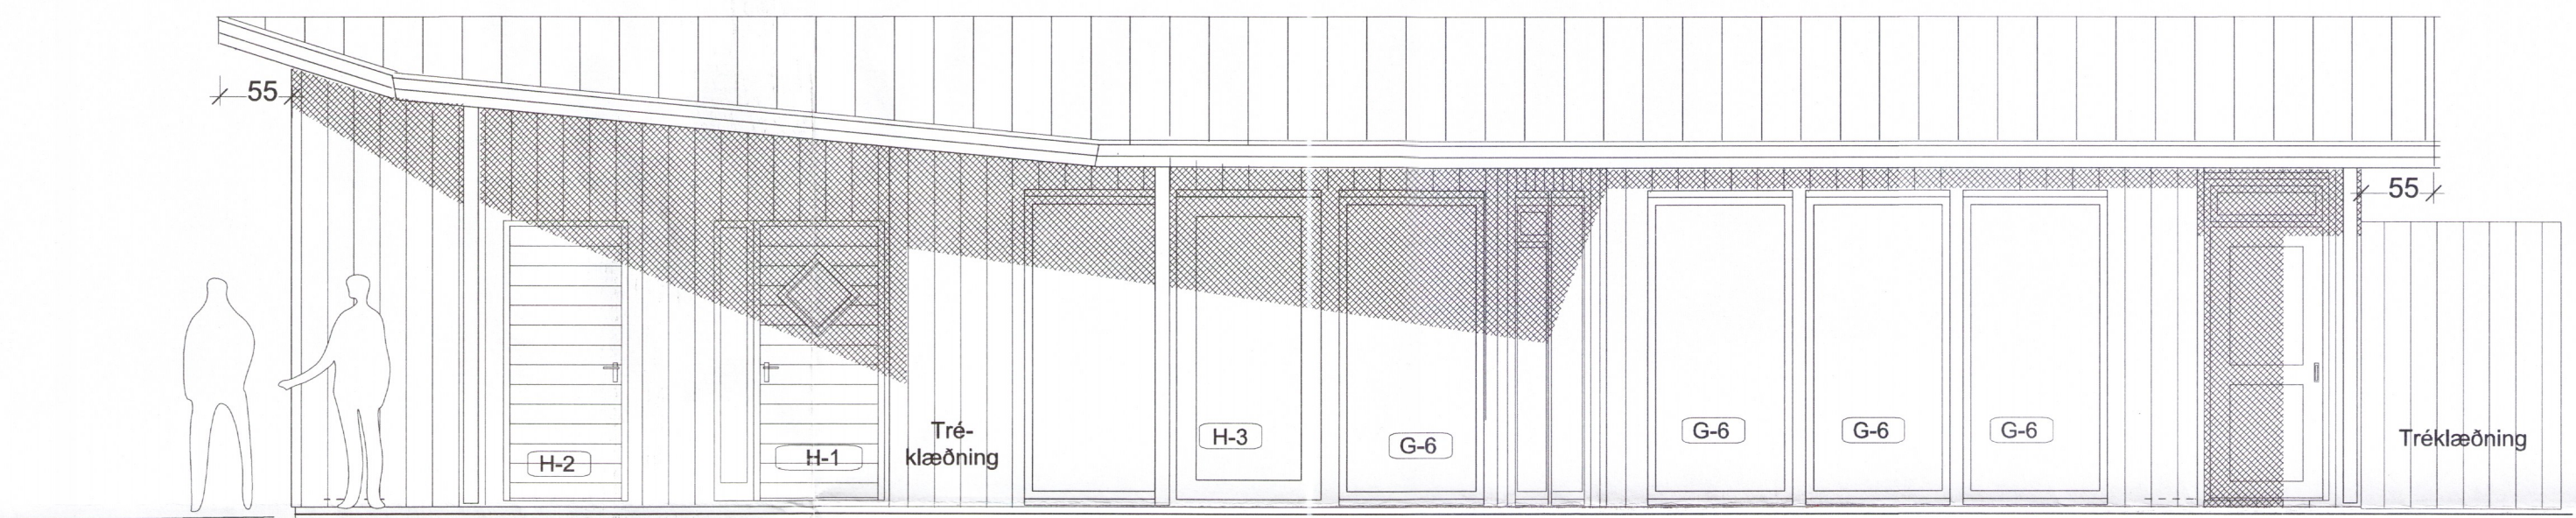

SUÐUR

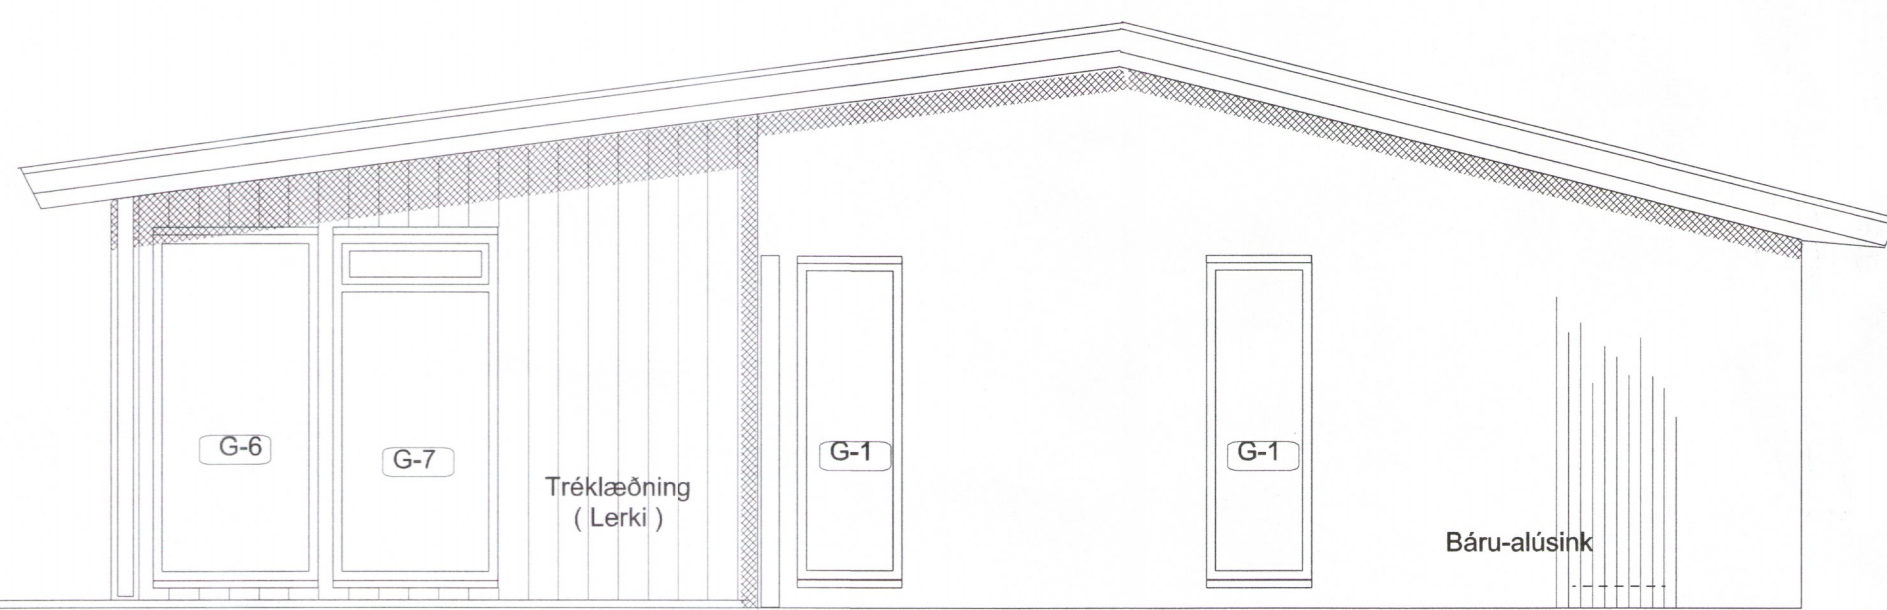

AUSTUR

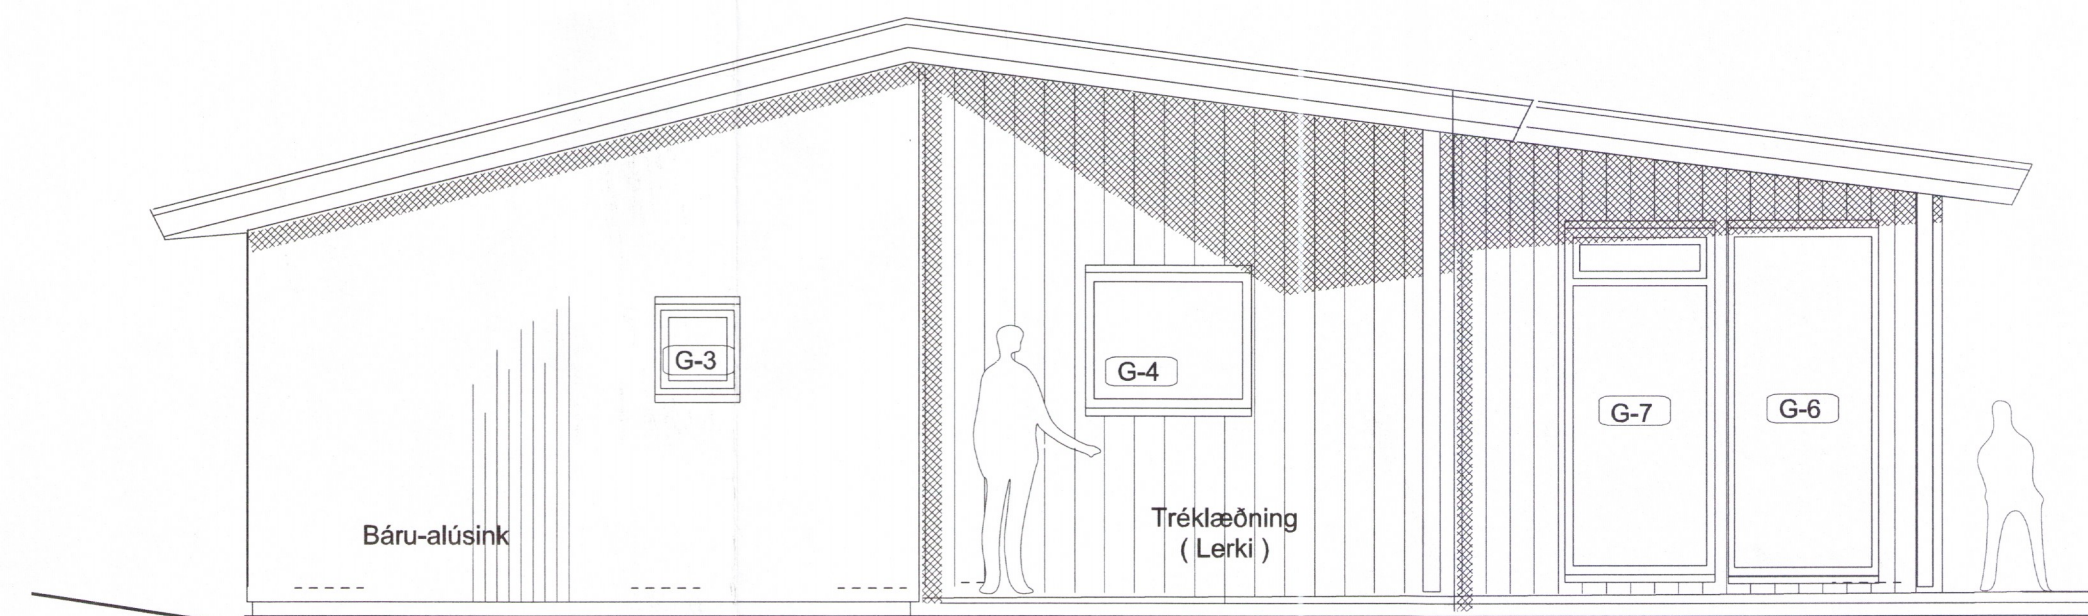

VESTUR

3790-19

ÚTGÁFA	I TEKNAÐ	I YFIRFARIÐ	I DAGS
BREYTINGAR			

ASK ARKITEKTAR EHF
 GEIRSGÖTU 9 101 REYKJAVÍK
 Sími 515 0300 FAX 515 0319
 www.ask.is
 Arkitekt F.A.I. Kt. 271049-2699
 arni@ask.is



VERKEFNI	FRÍSTUNDAHÚS - KIÐJABERG NR. 49 - Grímsnes- og Grafningshreppi
TEGUND TEKNINGAR	verkteikning
HEITI TEKNINGAR	
ÚTLIT ALLAR HLÍÐAR	
VERK NR.	1929
AUÐKENNI - NÖMUR TEKNINGAR	20-03
MKV. I A2	1:50@A2
HANNAÐ	
TEKNAÐ	áf
YFIRF.	ask
DAGS.	30.10.2019
ÚTGÁFA	