




ÚTVEGGUR / ÞAK, MKV. 1:5

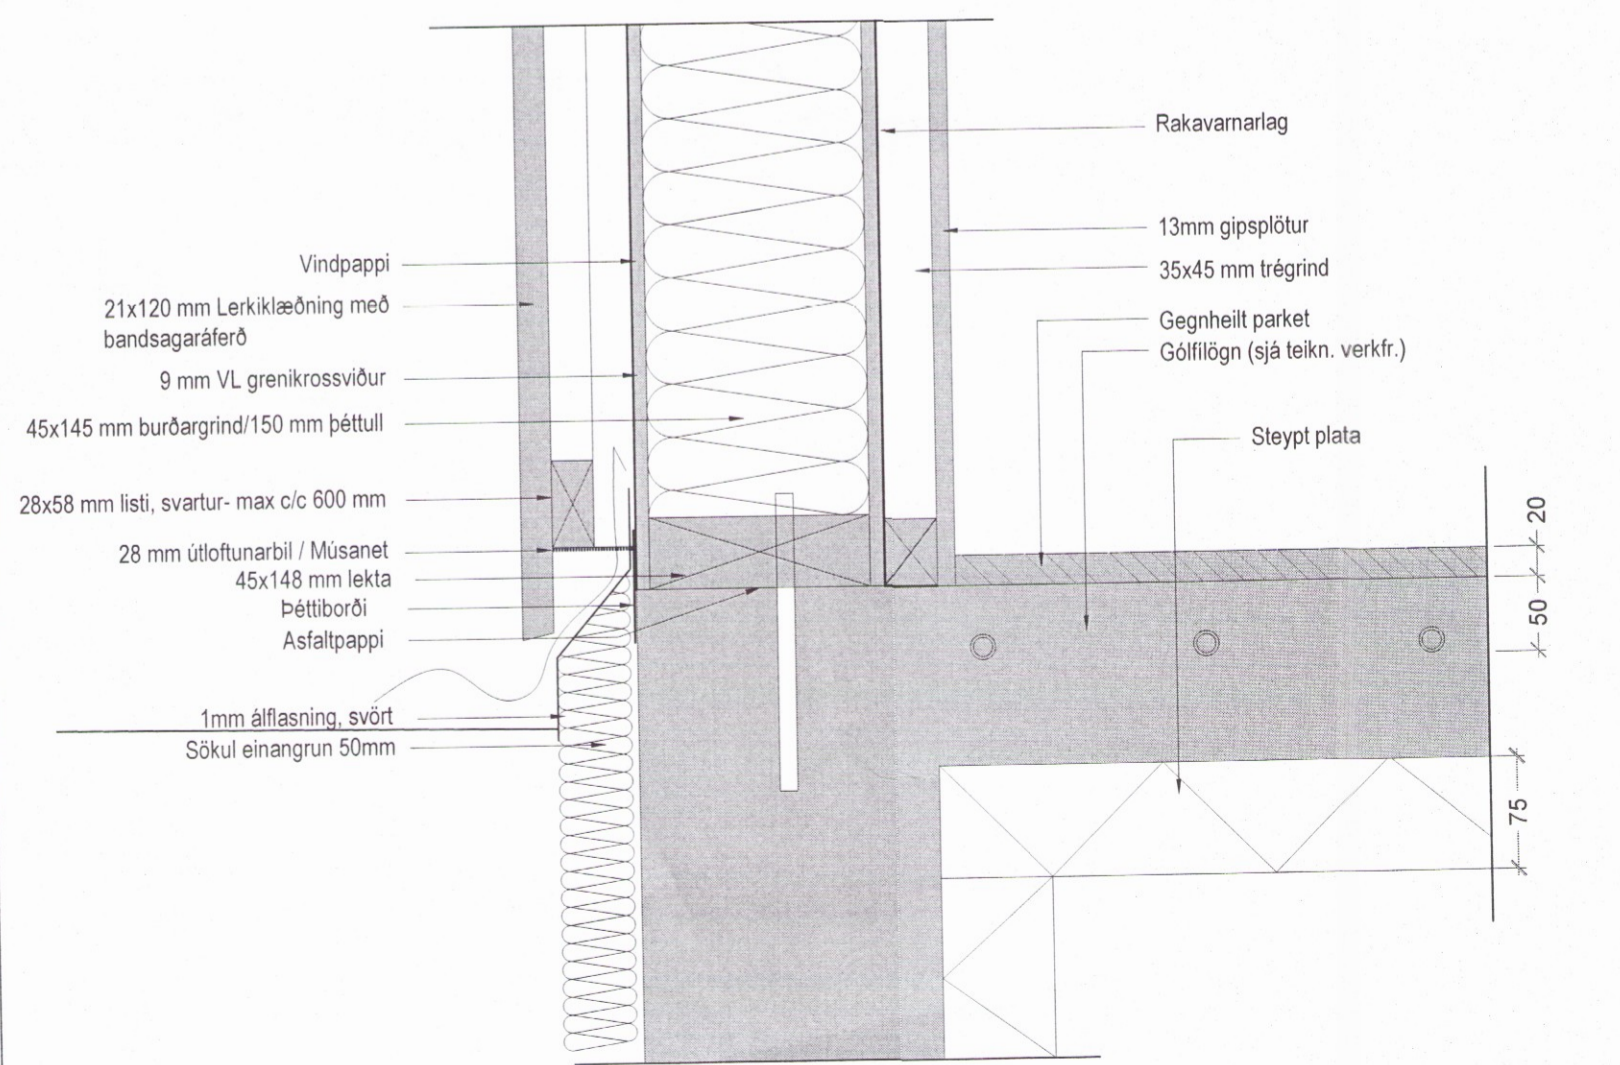

ÚTVEGGUR / SÖKKULL, MKV. 1:5

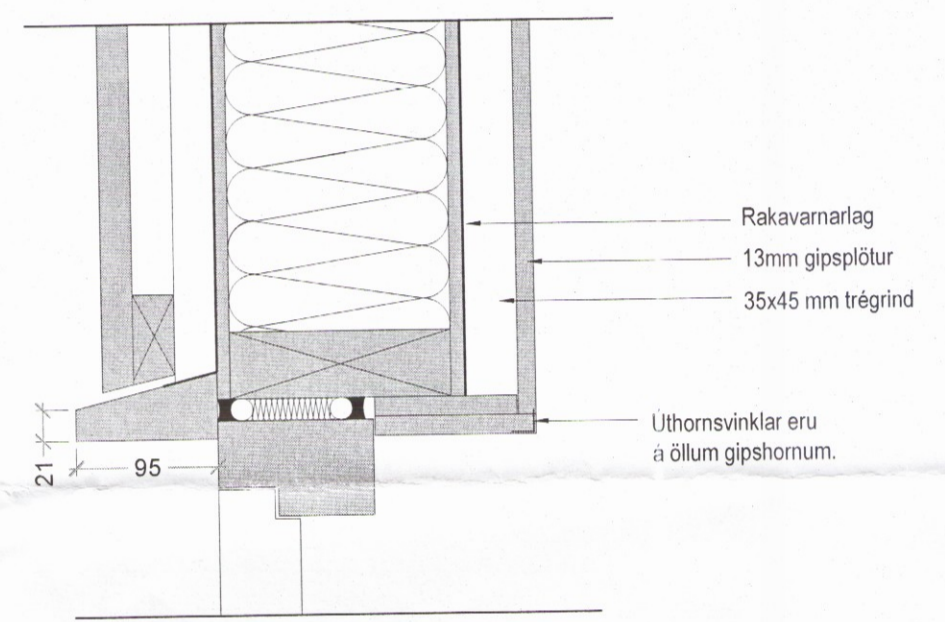


ÚTVEGGUR / GLUGGI, MKV. 1:5

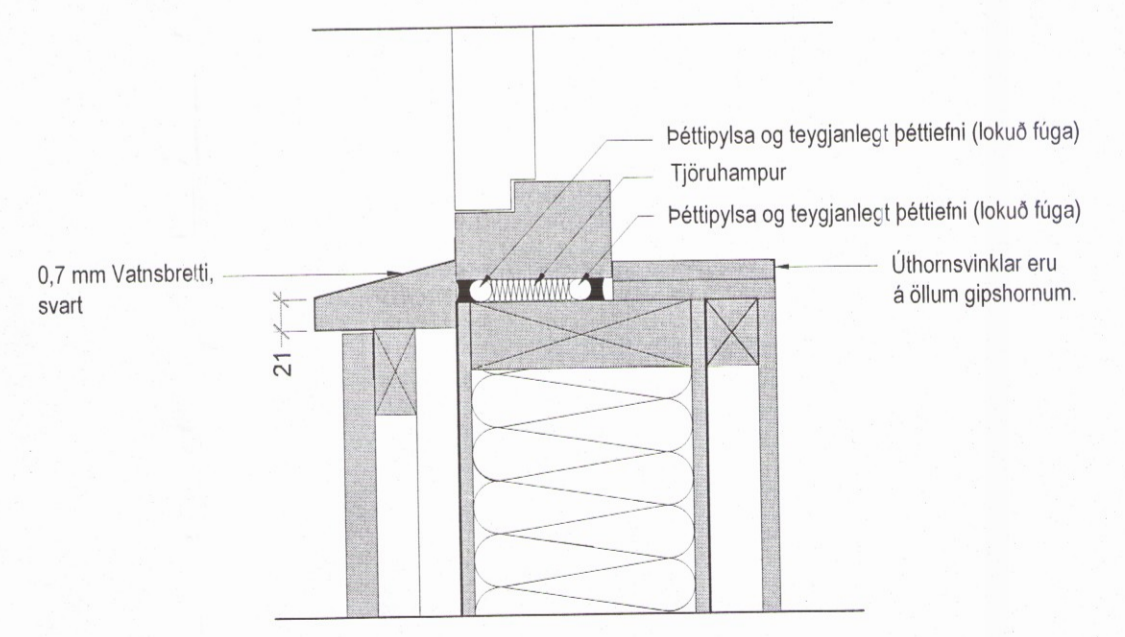

ÚTVEGGUR / GLUGGI, MKV. 1:5

ATH.

ALLT TIMBUR UNDIR ÁLFLASNINGAR
 SKAL VERA ÓGAGNVARIÐ.

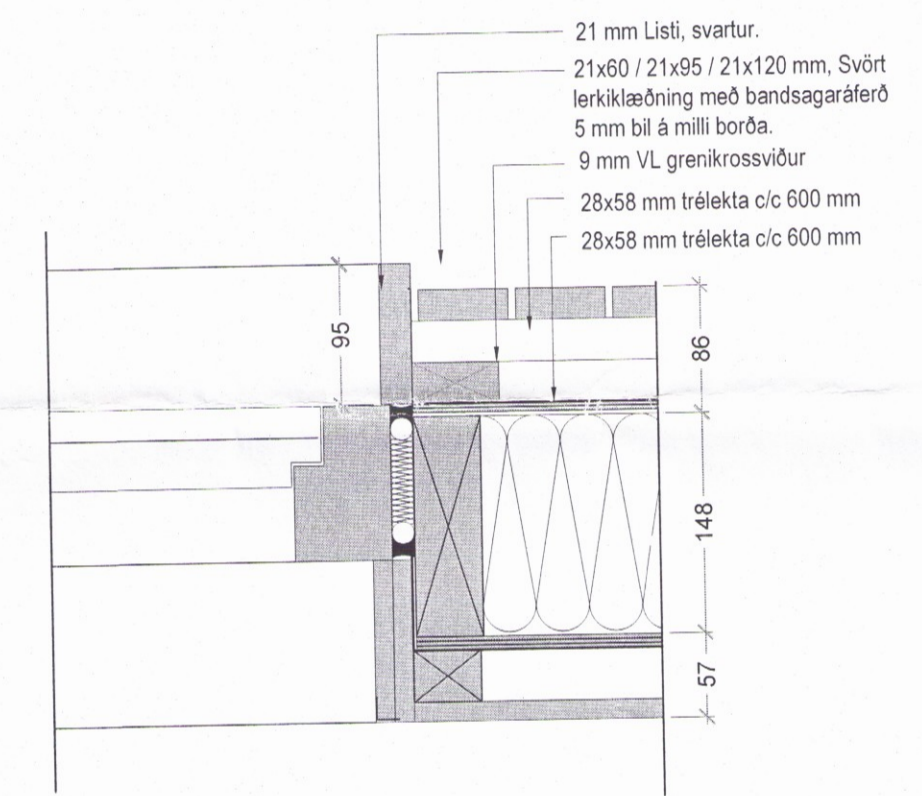

ÚTVEGGUR / GLUGGI-LÁRÉTT, MKV. 1:5

ÚTG. DAGS. TEIKN.SKÝRING / BREYTING **3802** SAMP. DAGS.

MKV. 1:5 23.10.2017	BRÚNAVEGUR 18A, ÁSGARÐUR, GRÍMSNESHREPPÍ		03-01
	HÖNNUN: JSE JeES arkitektar JÓN STEFÁN EINARSSON KT 270976-3609 NET JONEINARS@MITT.IS SÍMI 616 9466 EINAR STEFÁNSSON KT 040650-4829 TTFI NET EINARSTEF@MITT.IS SÍMI 690 3656		
A2	DEILITEIKNING	DEILI ÞAK, ÚTVEGGUR, SÖKKULL	