




Umhverfis- og loftslagsráðgjafi
Samþykkt
 13. des. 2017
[Signature]
 Byggingarfulltrúi

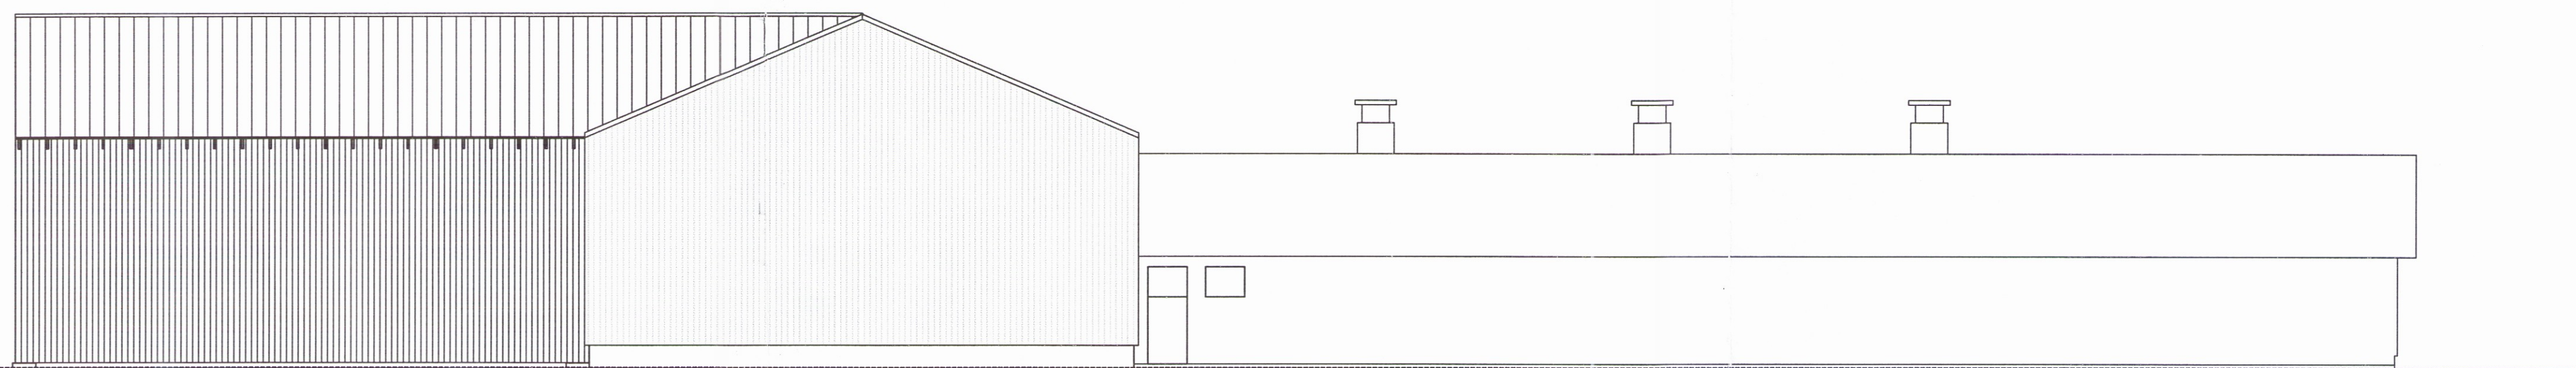


SUÐUR
 MKV. 1:100

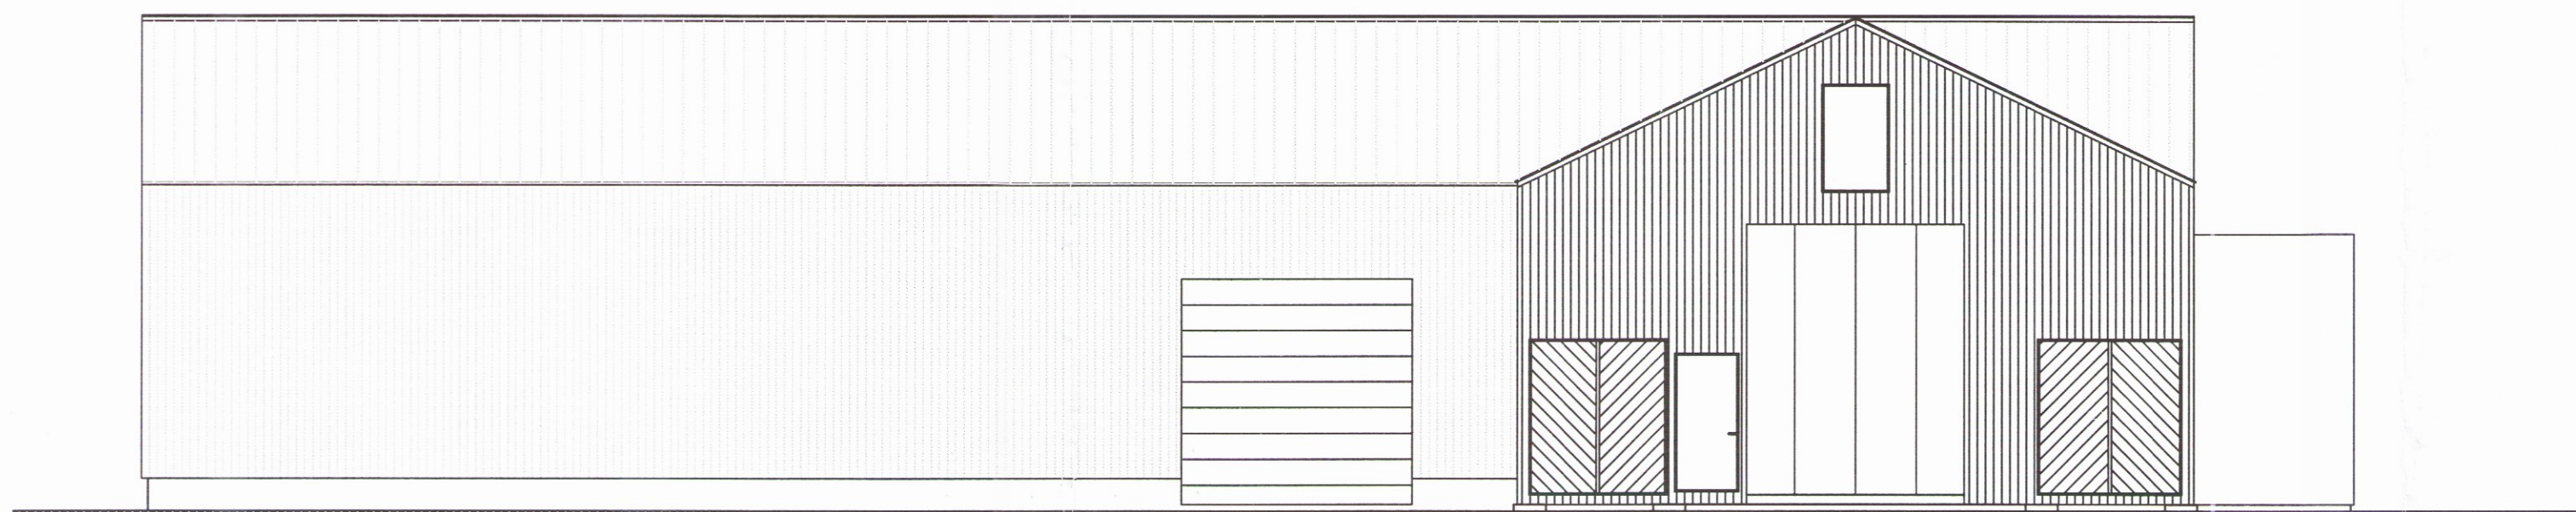


VESTUR
 MKV. 1:100

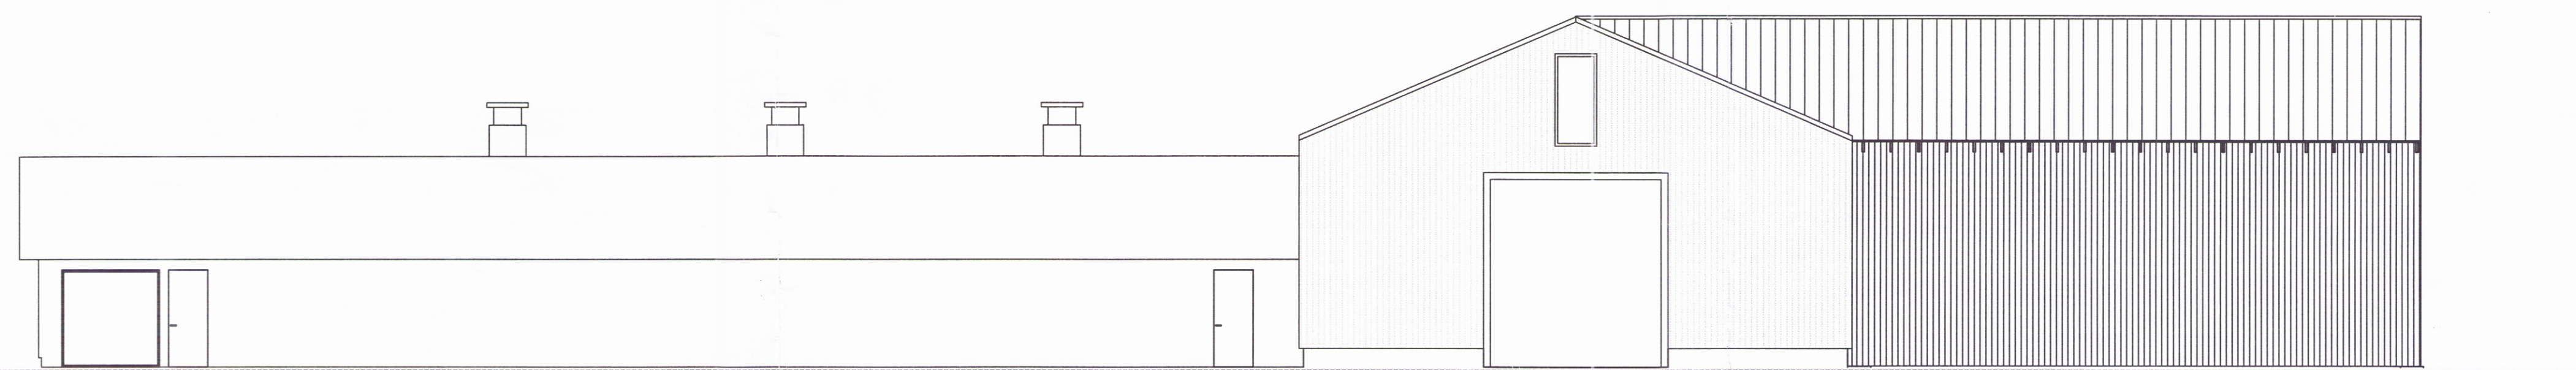

NORÐUR
 MKV. 1:100

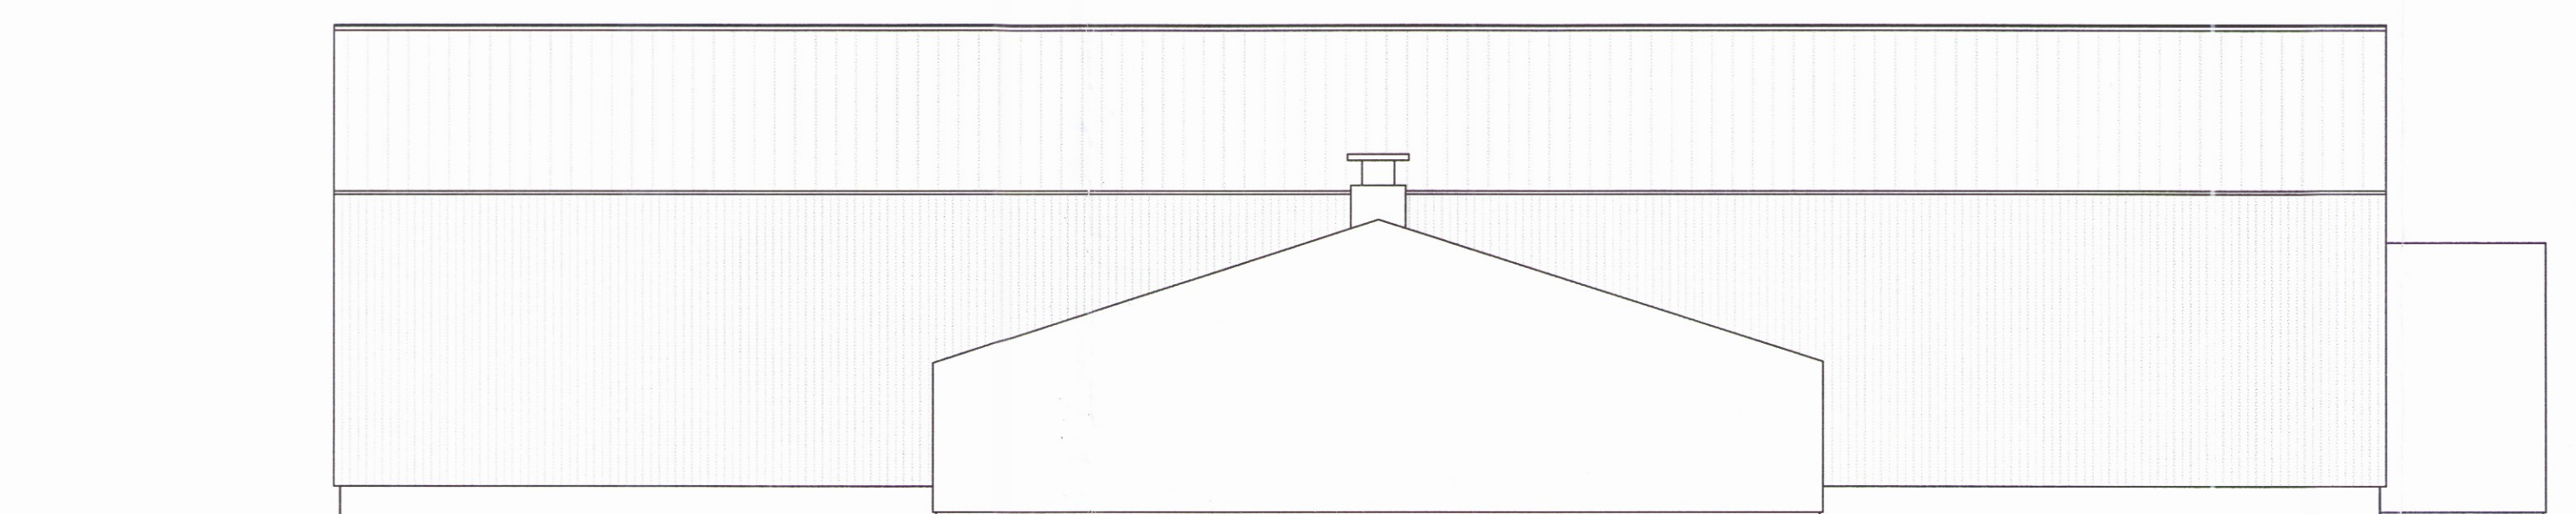

AUSTUR
 MKV. 1:100

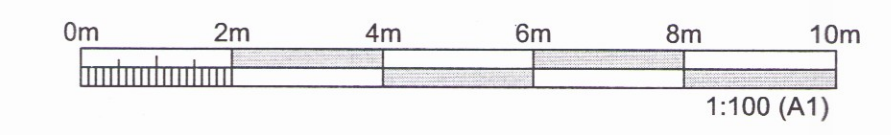

ÚTGÁFUFERILL			
NÚMÉR:	DAGS:	SKYRINGAR:	HANNAÐ:
01	23.05.2017	BYGGINGAENDARTEIKNING	EÁR
DAGS. UNDRISKRIFTAR:		NAFN OG KT. SAMRÆMINGARHÖNNUBAR:	
UNDRISKRIFT SAMRÆMINGARHÖNNUBAR:			
HEITI VERKS:			
VESTURKOT			
ÞURRHEYSHLAÐA OG GEYMSLA SKEIÐAHREPPI, ÁRNESSÝSLU			
HEITI TEIKNINGAR:		ADALUPPDRÁTTUR: 5816	
ÚTLITSMYNDIR			
MÆLT:	TEIKNAD:	GEYMSLUNÚMÉR:	VNR:
	BAR		
HANNAÐ:	YRIFARÐ:	MKV:	NR. TEIKNINGAR:
LS		1:100	A102
DAGS. UNDRISKRIFTAR:	NAFN OG KT. HÖNNUBAR:		ÚTGÁFA:
4. des 2017	Leifur Stefánsson, kt. 090969-4559		01
UNDRISKRIFT HÖNNUBAR:			
<i>[Signature]</i>			