
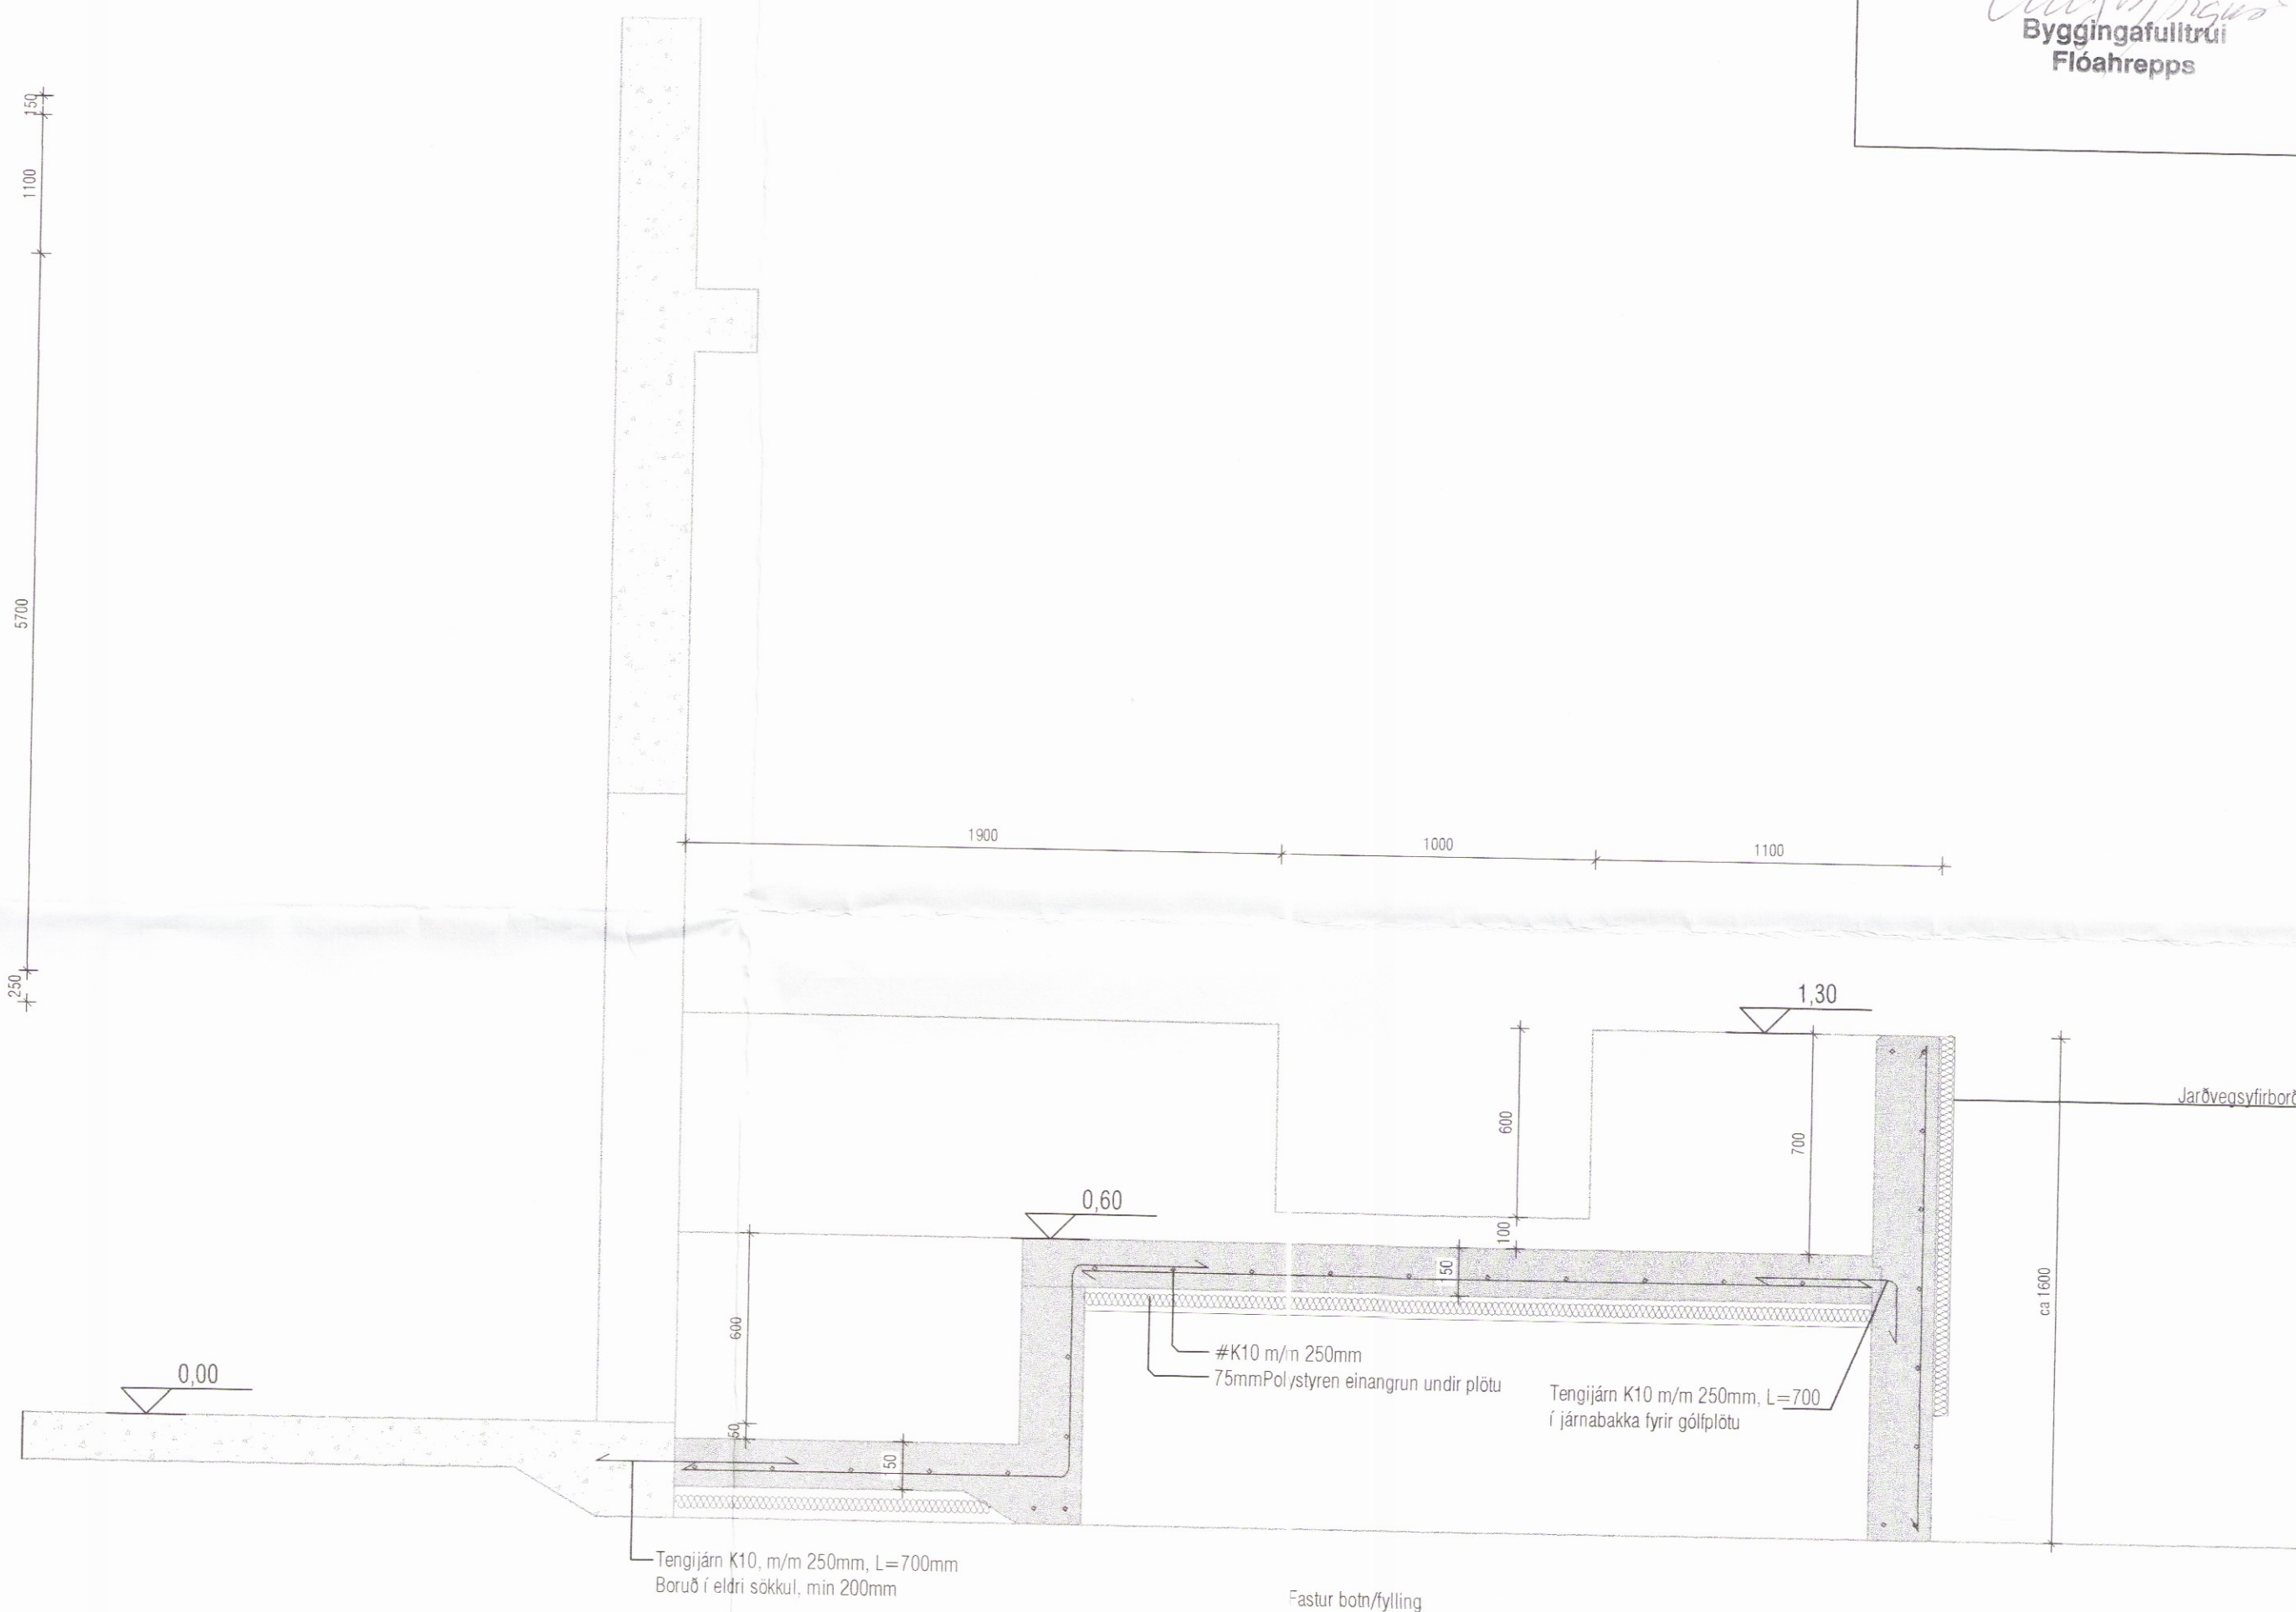


Samþykkt 6-6 2006
Alfingur Sigurðsson
 Byggingafulltrúi
 Flóahrepps

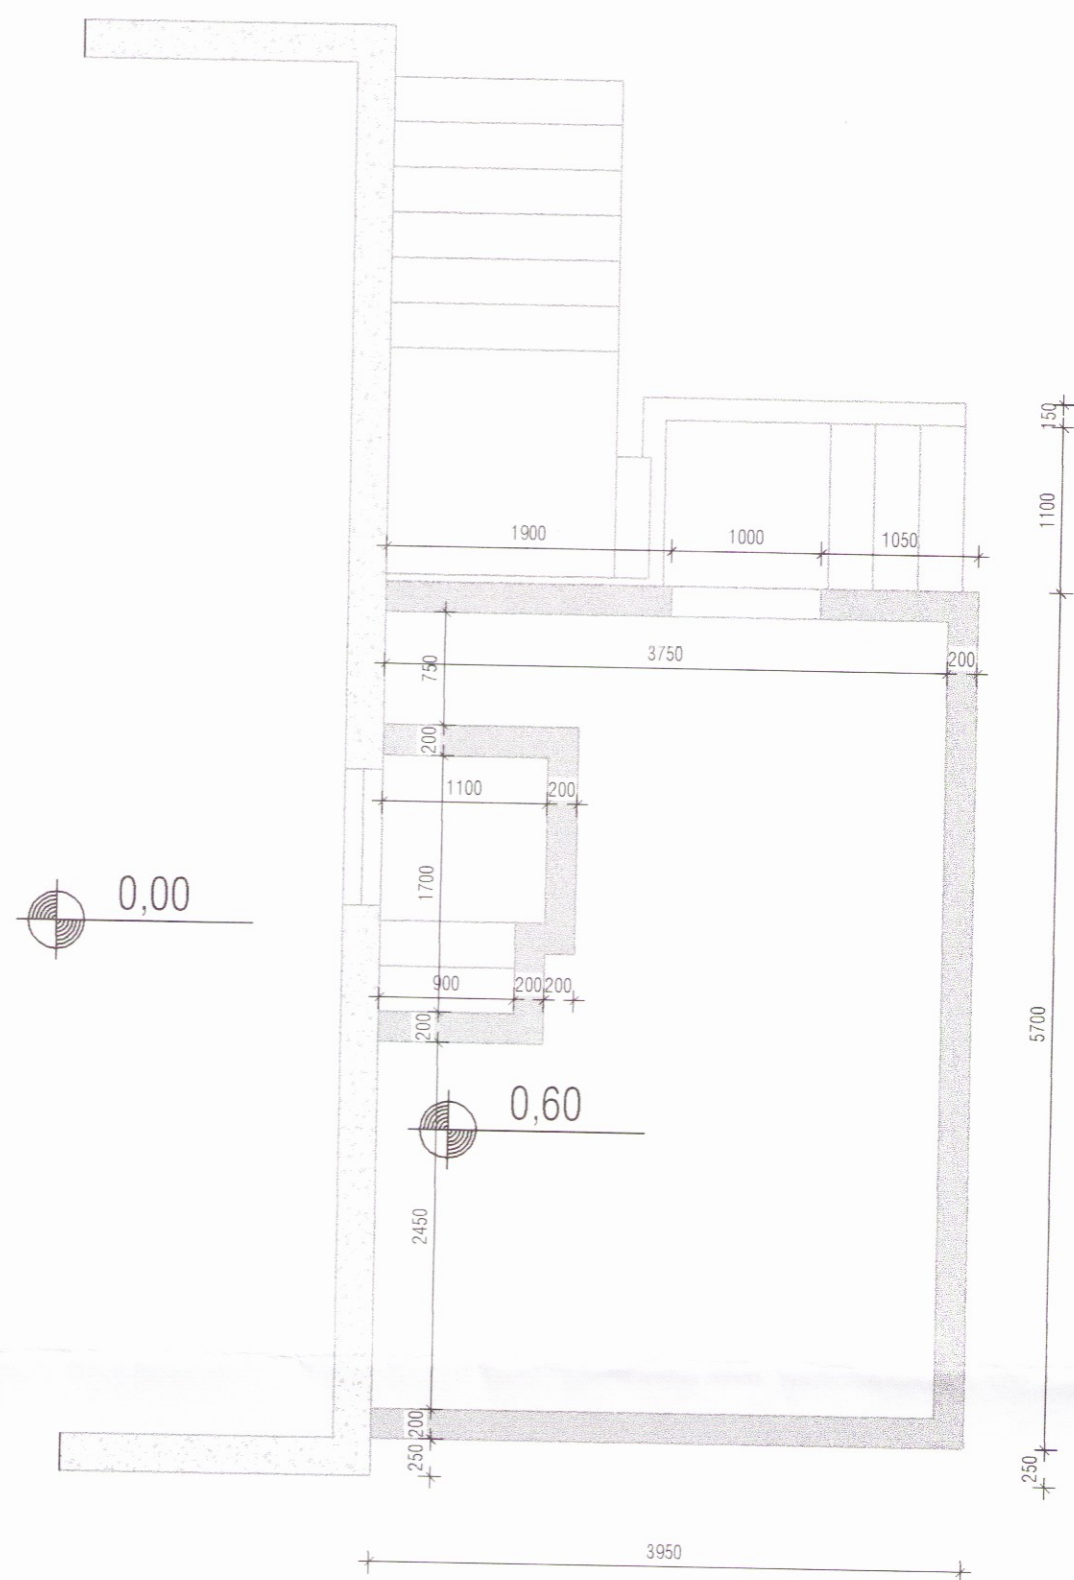

Helgi Kjartansson Byggingatæknifræðingur MTFÍ kt. 030270-5419 s: 897-7623 fax: 566-8423 netf: helgikj@mmedia.is				Verkhelti Egilsstaðir 1 Villingaholtshv Garðstofa / Matstofa Sökkulteikningar
Dags. 05.04.2006	Teikn. Nr. A-01	Mkv. 1:50	Skra	3833 <i>Helgi Kjartansson</i>
Breyting	dags	eðli breytingar		