
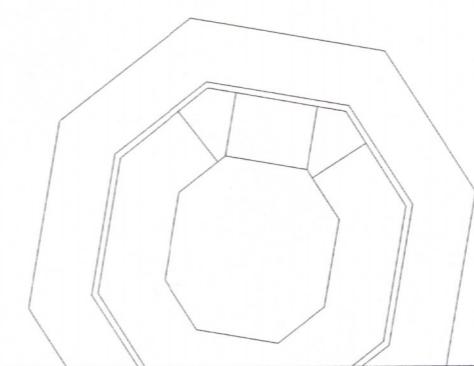


SKÝRINGAR

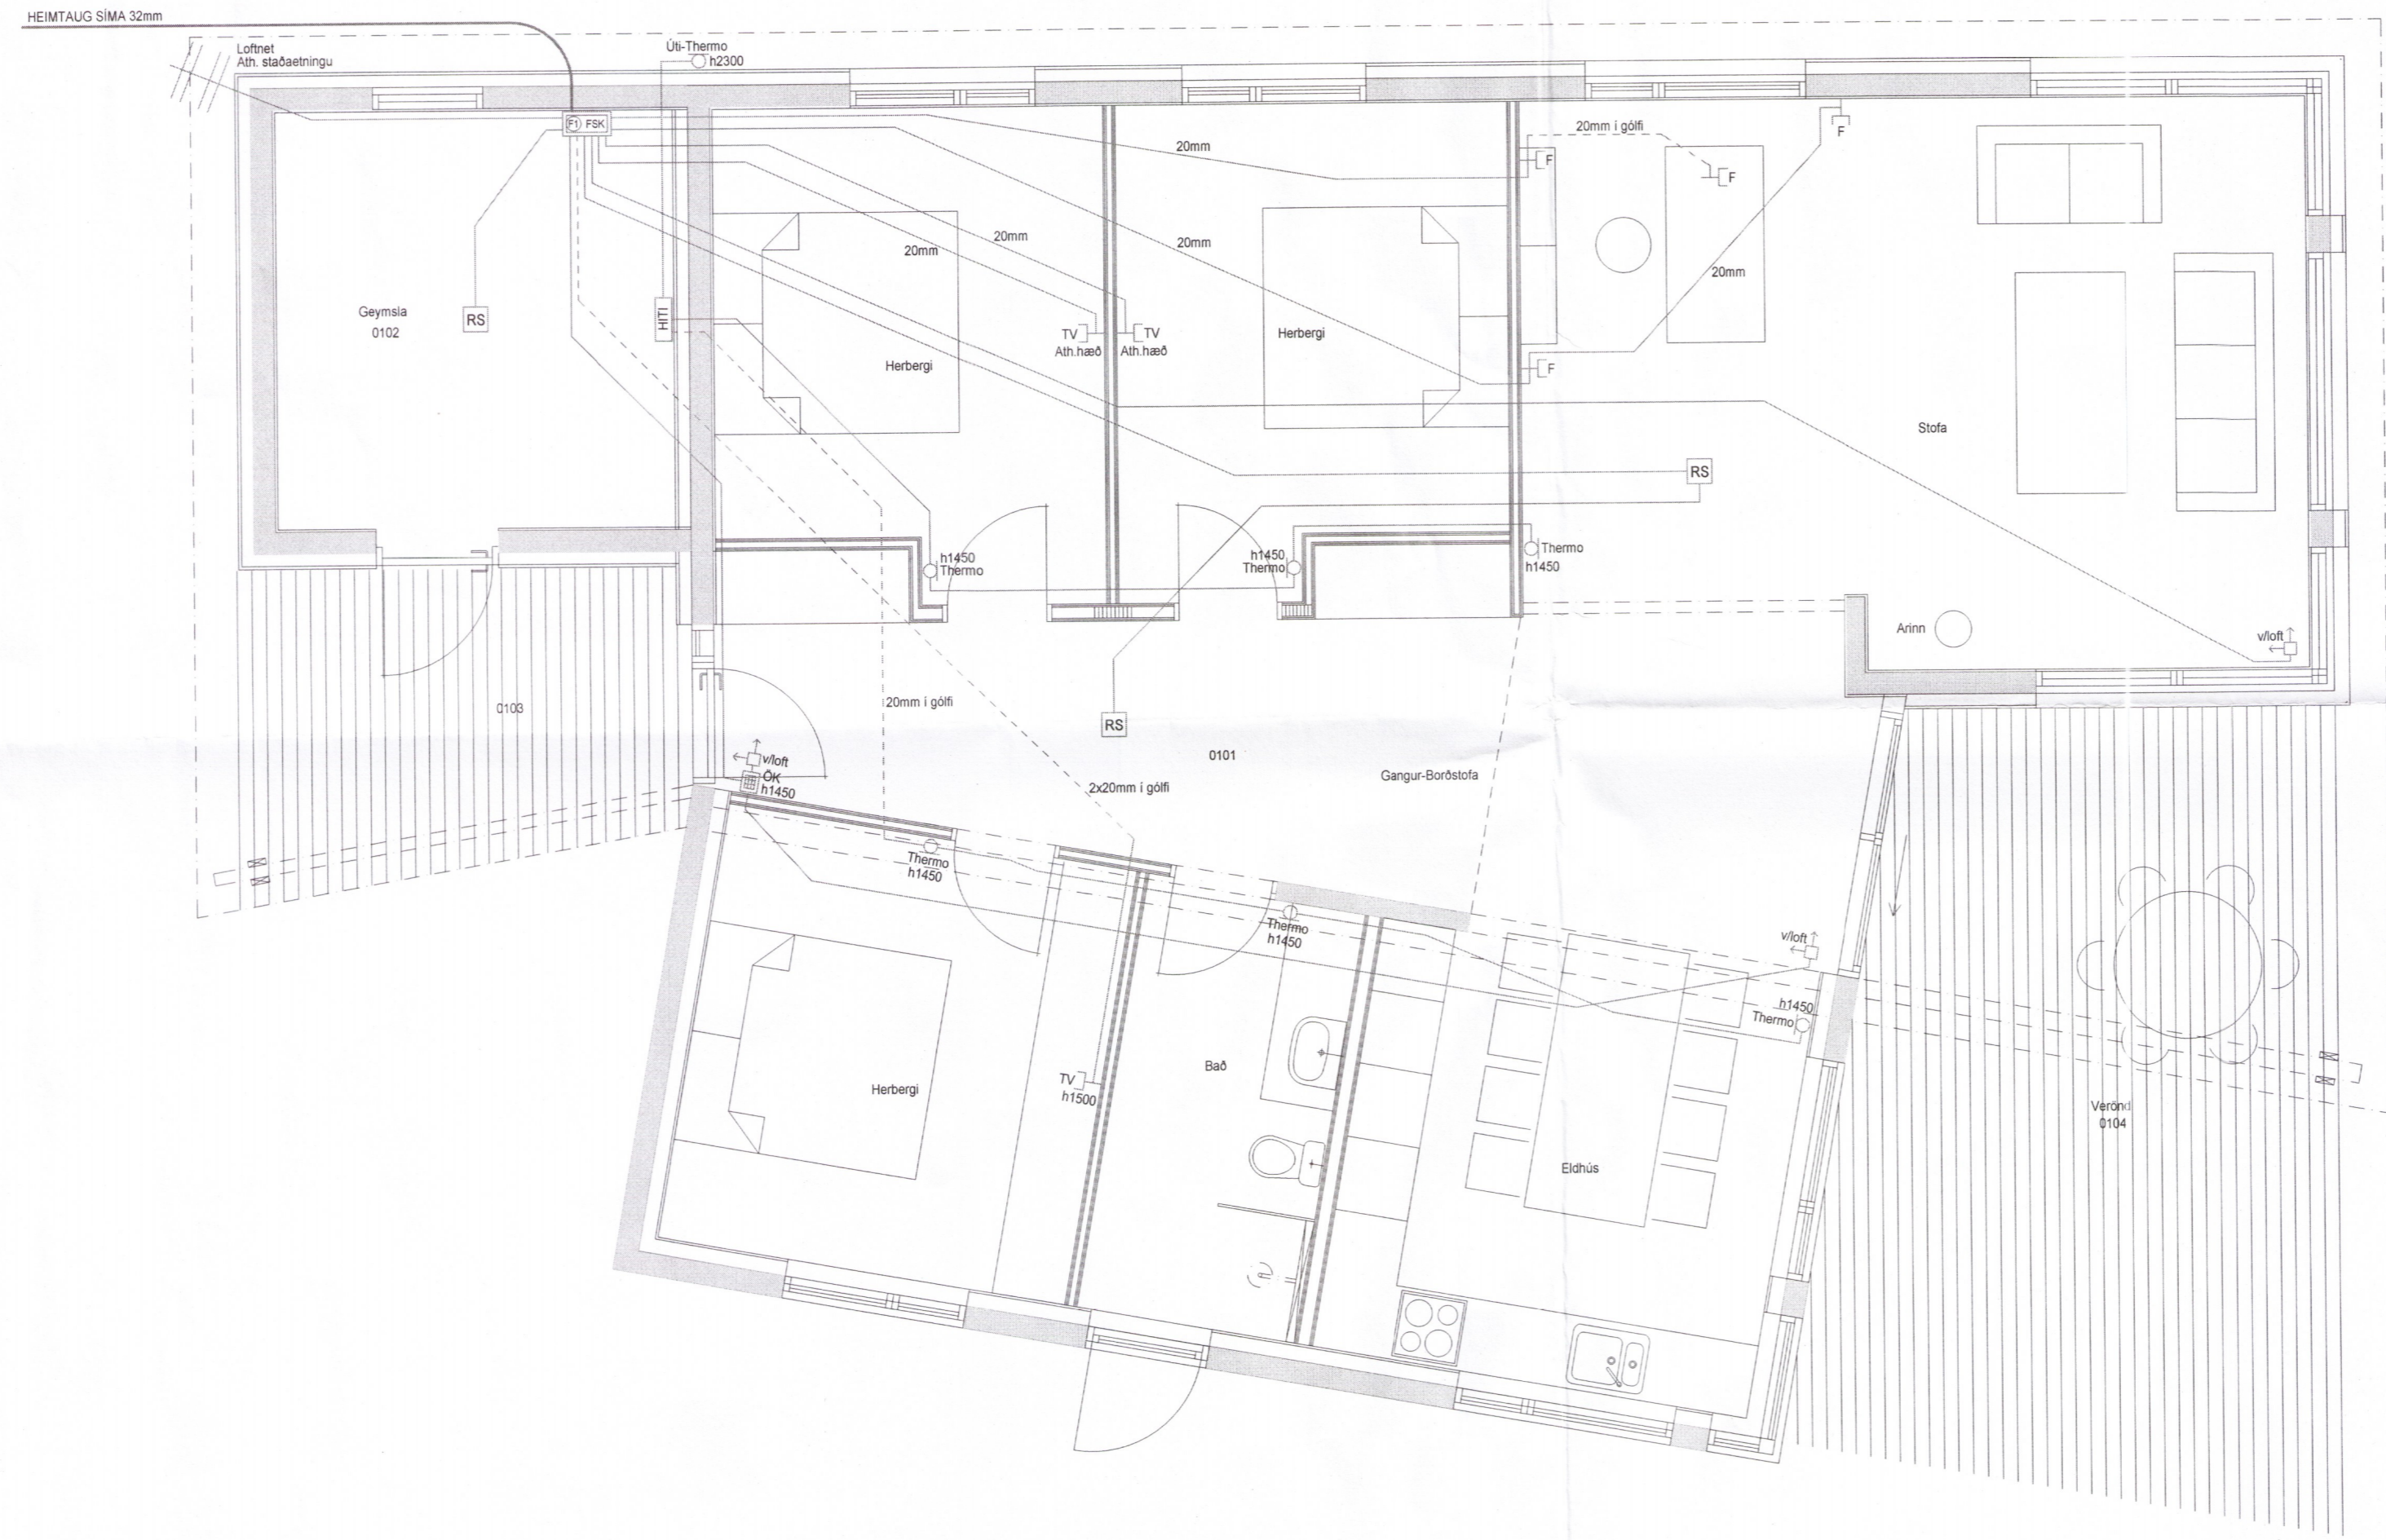

Abströundur
 Albin Dardarson 031589-2699

LUMEX LX TEIKNISTOFA
 Skipholt 37, 108 Reykjavík, IS
 + (354) 568 8388
 www.lumex.is
 HELGI KR. EIRIKSSON KT. 110156-2789

Hönnun: HKE
 Teiknað: PHS
 Yfirfarið: HKE

Verkefni: MÁNABAKKI 1
 Í GRÍMSNES OG GRAFNINGSHREPPI

Dags.: 18.11.2015
 Mvk.: 1:50
 Tölvuheiti: GRMÁNABAKKI1 **3928**

Verkhúti: GRUNNMYND 1. HÆÐ
 FJARSKIPTALAGNAKERFI

Teikning blað: LX-RAF-03