
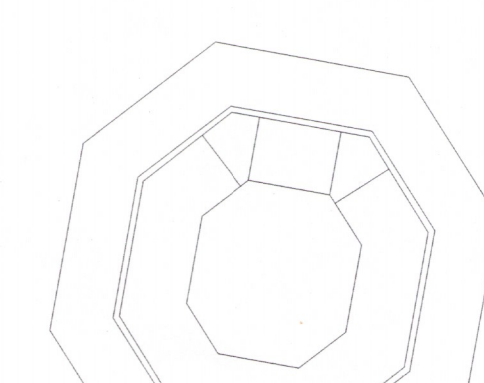


SKÝRINGAR

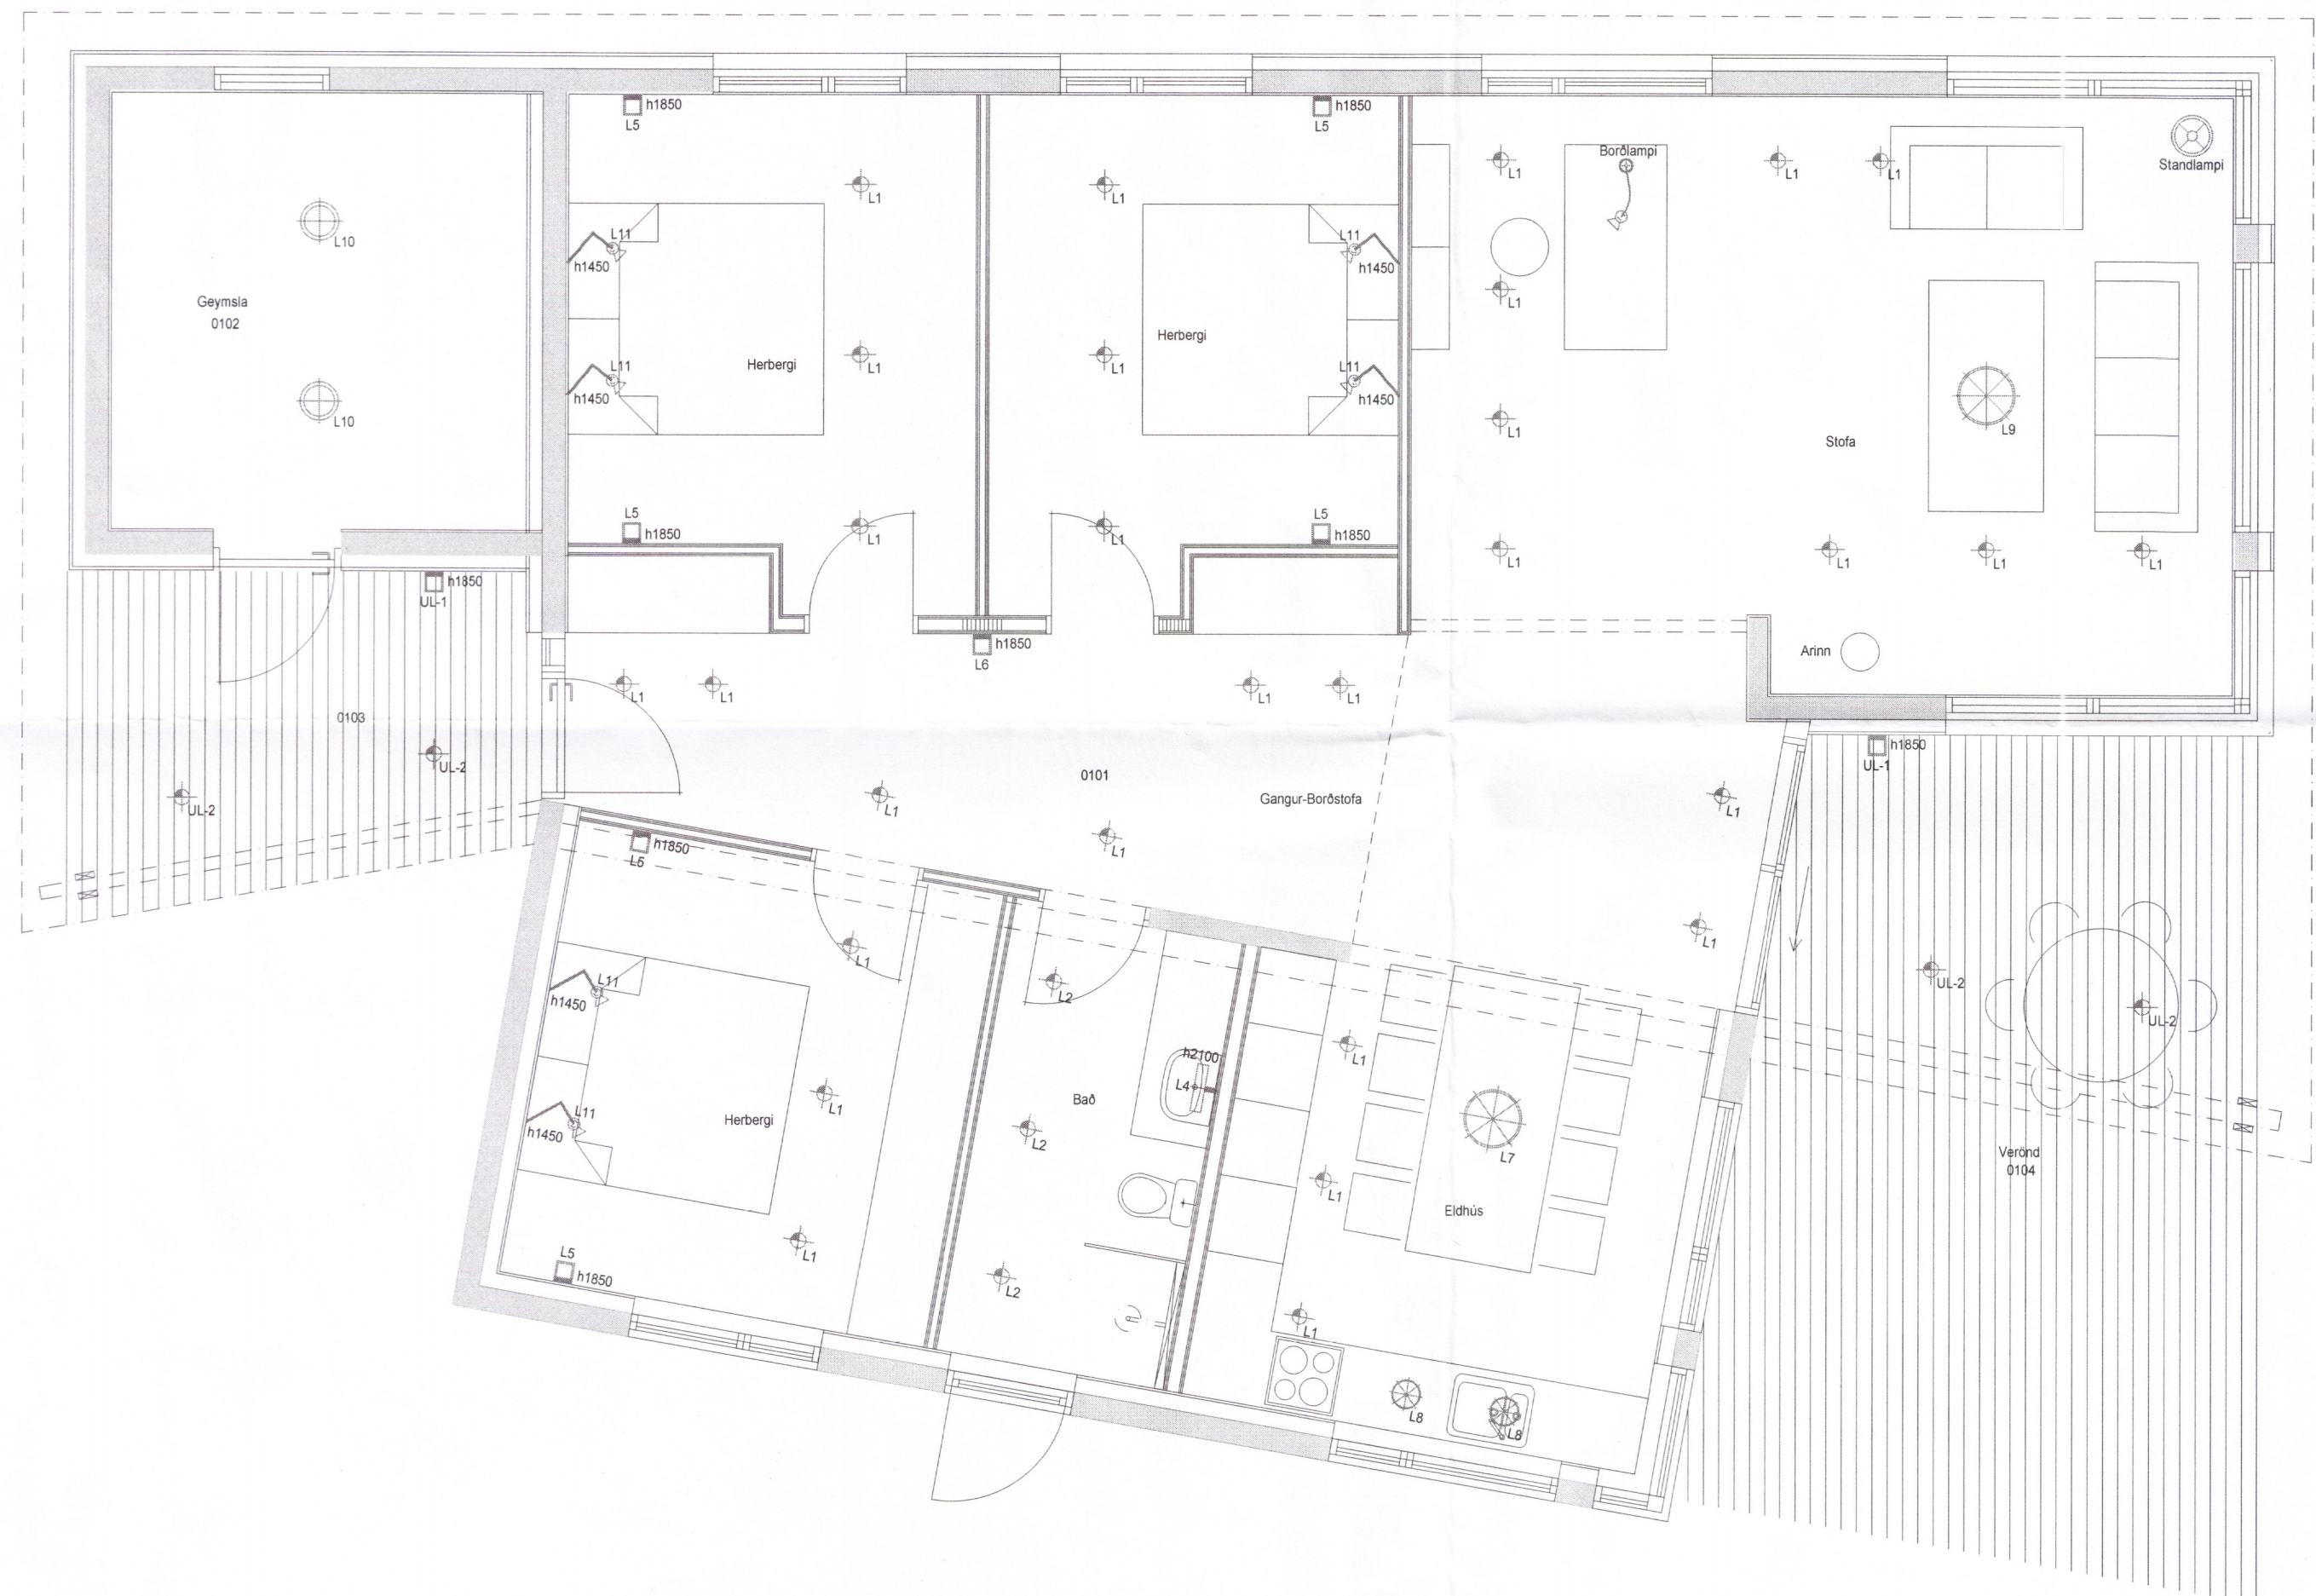

Adaltránnar
Albane Thordarsson 081689-2679

LUMEX LX TEIKNISTOFA
 Skipholt 37, 108 Reykjavík, IS
 + (354) 568 8388
 www.lumex.is
Albane Thordarsson
 HELGI KR. EIRIKSSON KT. 110156-2789

Hönnun: HKE
 Teiknað: PHS
 Yfirfarið: HKE

Verkefni: **MÁNABAKKI 1**
Í GRÍMSNES OG GRAFNINGSHREPPI

Dags.: 18.11.2015
 Mvk.: 1:50
 Tölvuheiti: GRMÁNABAKKI1

Verkhliuti: GRUNNMYND 1. HÆÐ
LAMPAPLAN **3930**

Teikning blað: **LX-RAF-01**