

Samþykkt
27 SEPT. 2005
Hilmar Teitsson
Byggingarfulltrúi uppsveita Árnessýslu


Útlit norð-vestur 1 : 100

Útlit norð-austur 1 : 100




Útlit suð-vestur 1 : 100

Útlit suð-austur 1 : 100

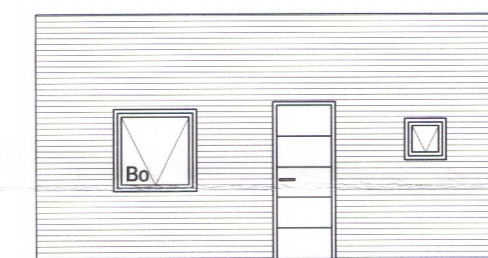

Útlit suð-vestur 1 : 100

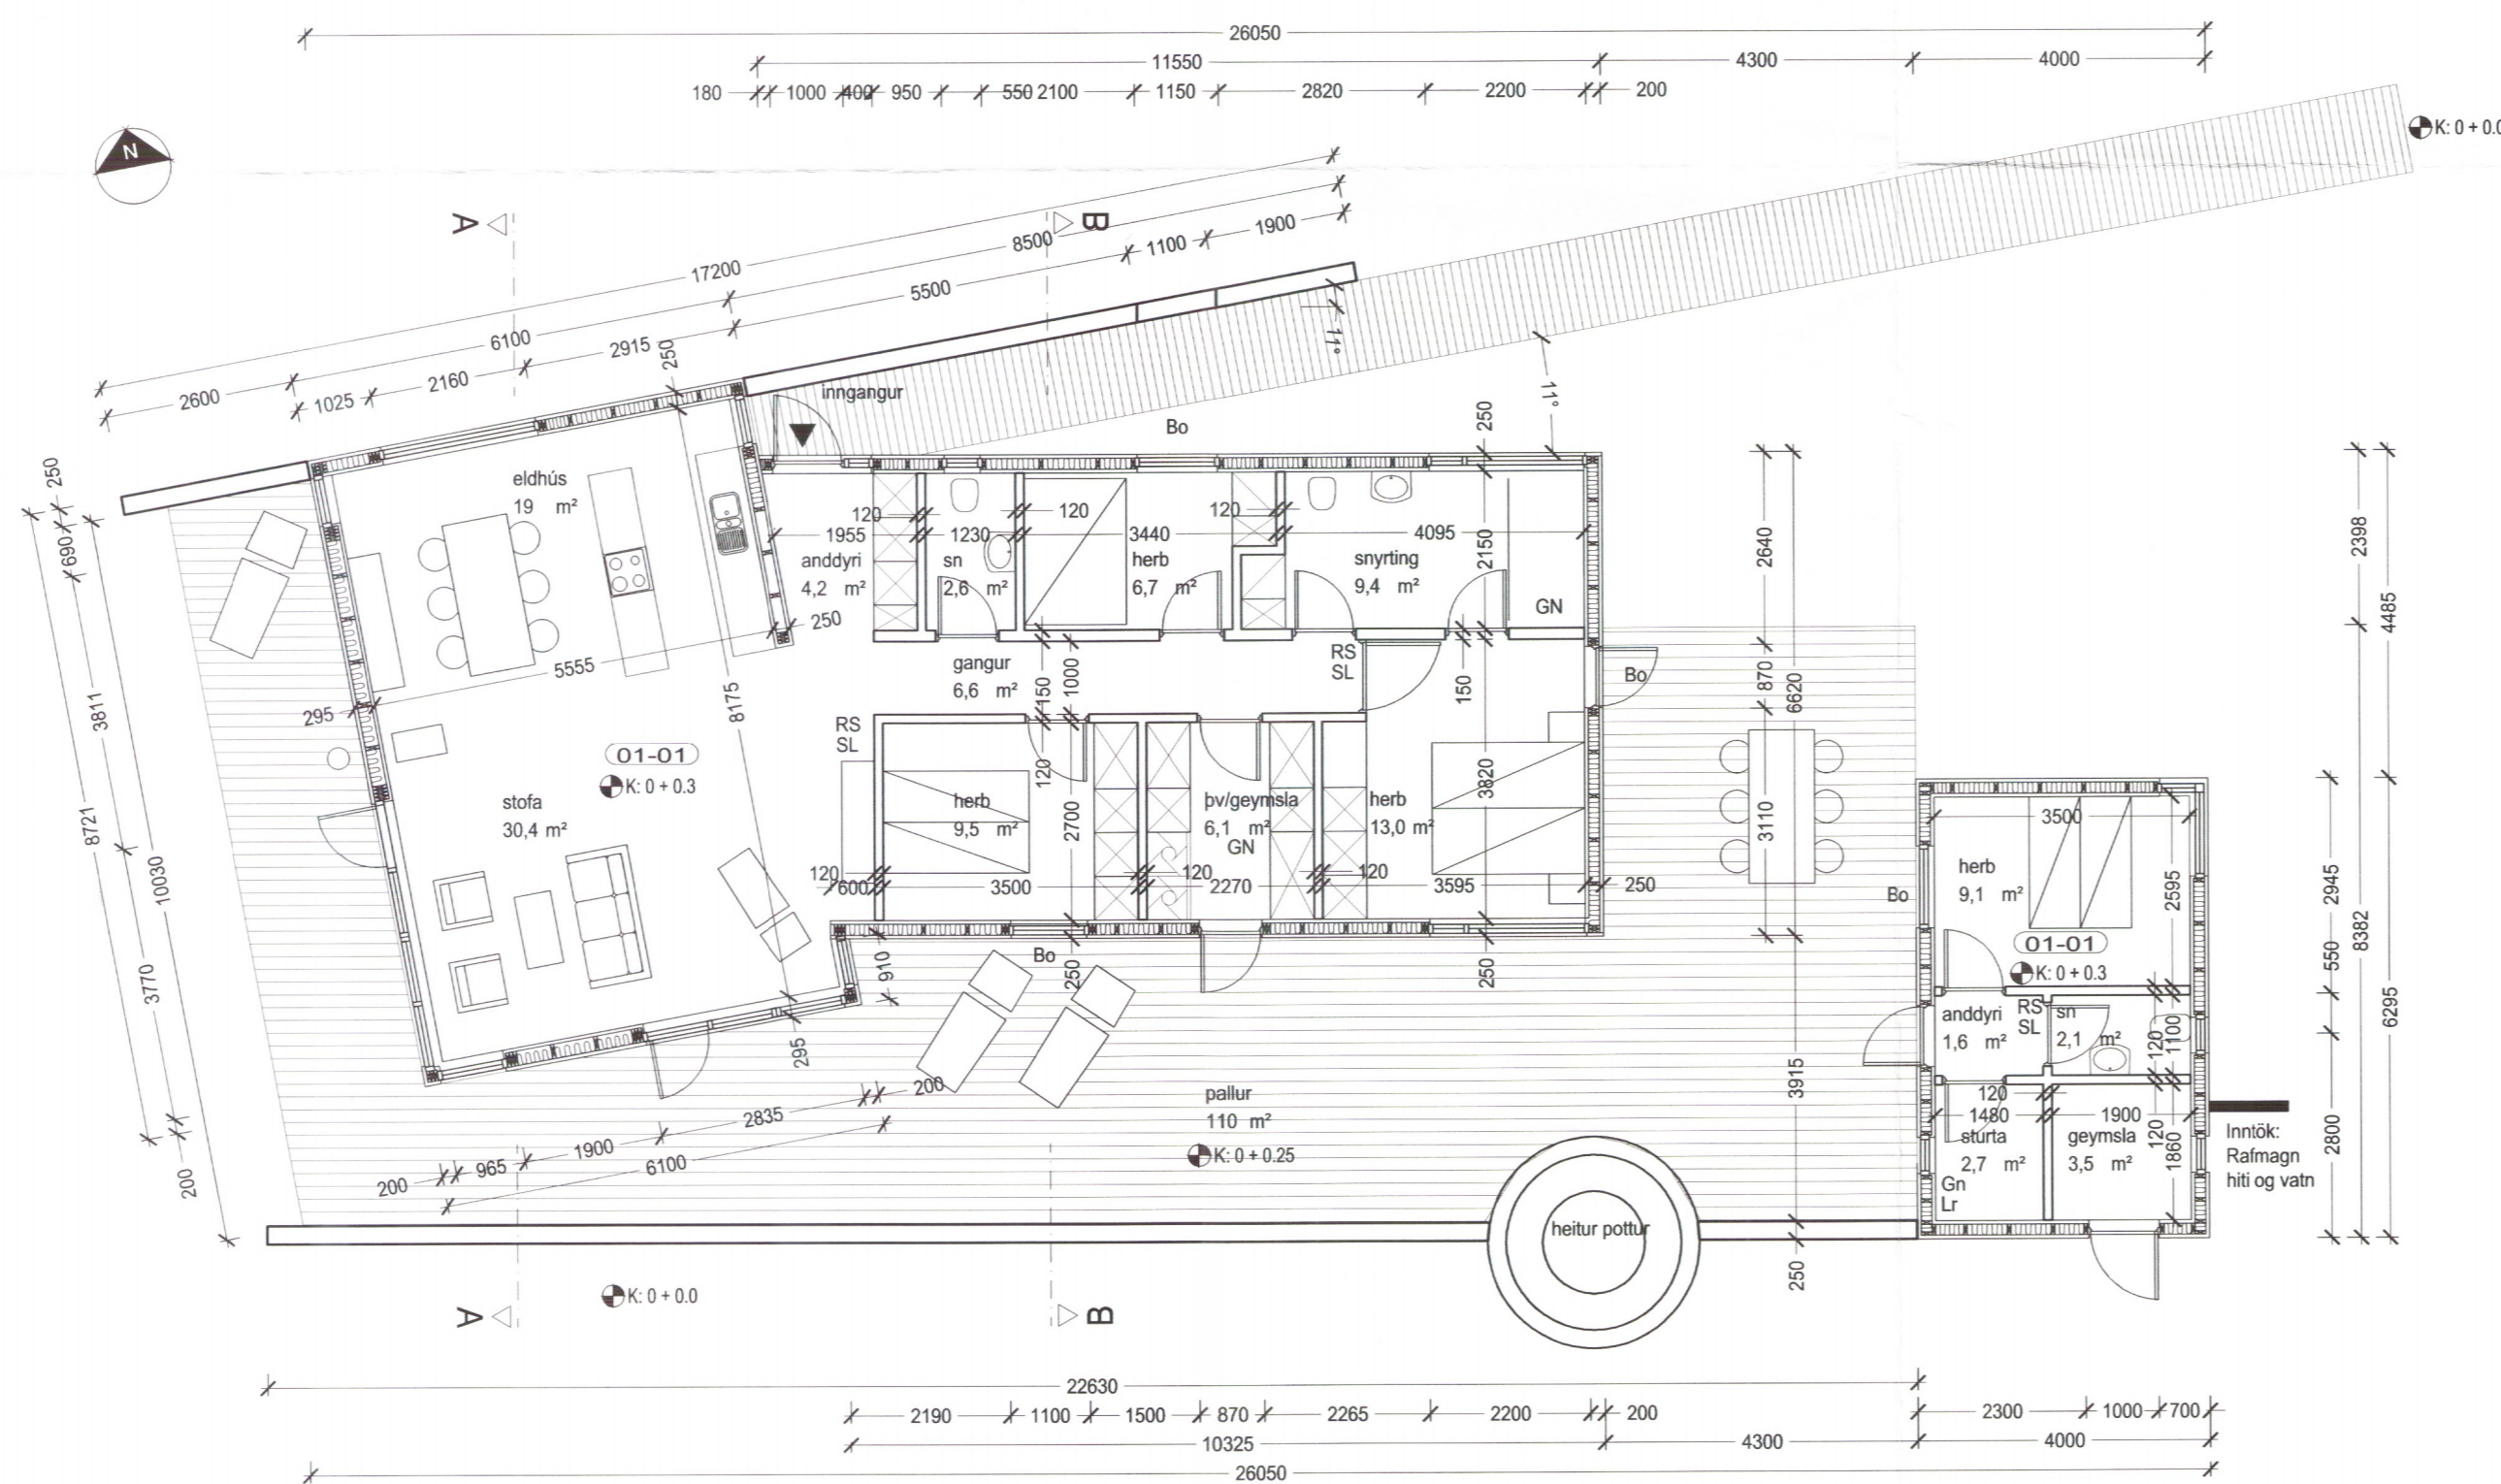

Grunmynd 1 : 100

breytt dags teiknað lýsing

Adalsteinn Snorrason
arkitekt fái 161161-2769

Egill Guðmundsson
arkitekt fái 270152-6869

Gisli Gíslason
arkitekt fái 160657-4809

Birgir Teitsson
arkitekt fái 020460-4589

adalsraeti 6 101 reykjavik
simi 511 2060
fax 511 2066
veffang www.ark.is
netfang arkis@ark.is

Starmýri 3 Mýrarkoti
aðaluppdráttur

grunmynd 1 hæð

3948

verkaupi Hilmar Teitsson
hannað/teiknað bt
yfirlit/samþykkt gg
mkv 1:100
dags 20.09.2005

ARKÍŚ

05-002 (99)1.02

verknr teikning breyt