




Sampykkt
 9 AUG 2005
 Jóhanna Ólafsdóttir
 Byggingarfulltrúi uppsveita Árnessýslu

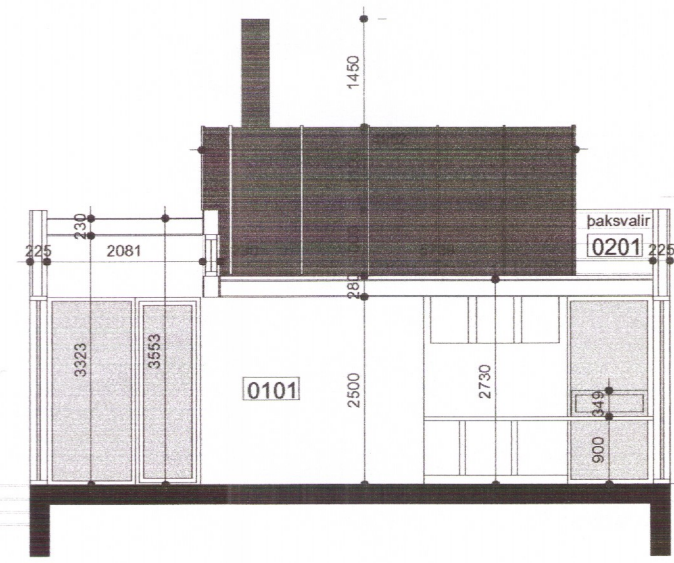

1 SNID A:A
 mkv. 1:100

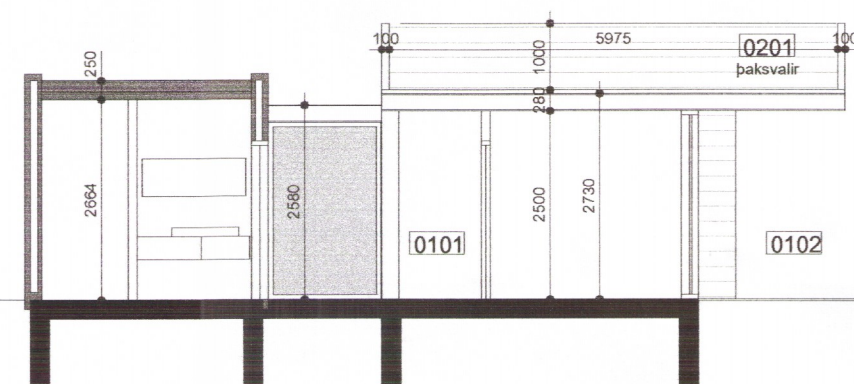

2 SNID B:B
 mkv. 1:100

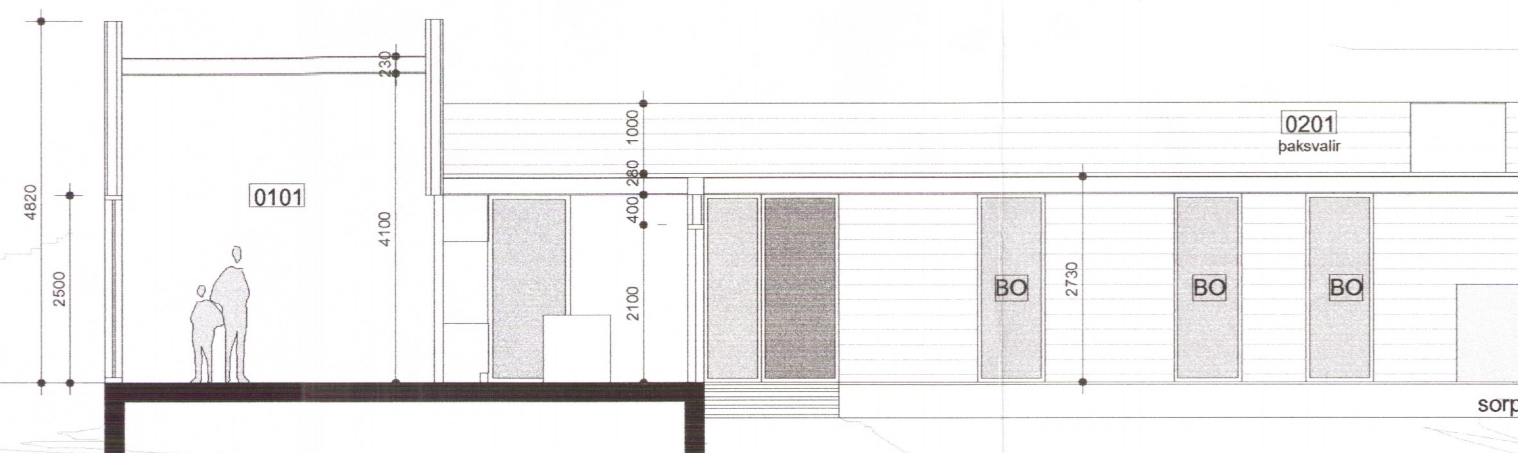

3 SNID C:C
 mkv. 1:100

Breyting	Dagselning	Skýring
-	-	-

SUMARHÚS
 KÍÐJABERG - Lóð nr. 91, Grímsnes- og Grafningshreppi

3933

SNEIÐINGAR		A-1.03	
Breyting:	Telkn.nr.:	GLÁMA·KÍM	
Útgáfud.: 21.7.2005	Mkv.: 1:100	Arkitektar Laugavegi 164 ehf., 105 Reykjavík s: 530-8100, f: 530-8101, kt: 560 496 2739 glomakim@glomakim.is, www.glomakim.is	
Verknr.: 2050421	Telkn.: TM	Yfirf.: -	

TEKNIÐINGU ÍSSA TALA EKKI AFRITA MEÐ NEINUM HÆTTI AD HALLA TIL EÐA TIL ELD AN SKRILEGS LEYFIS HÖFUNDAR
 Jóhannes Þórðarson arkitekt FAÍ
 kt: 121057-6039
 Sigurður Halldórsson arkitekt FAÍ
 kt: 100857-2009