




BYGGINGAFULLTÍÐI
 Samp. 2/8'90
 GRIMSNESSHREPPS
J. Gunnlaugsson

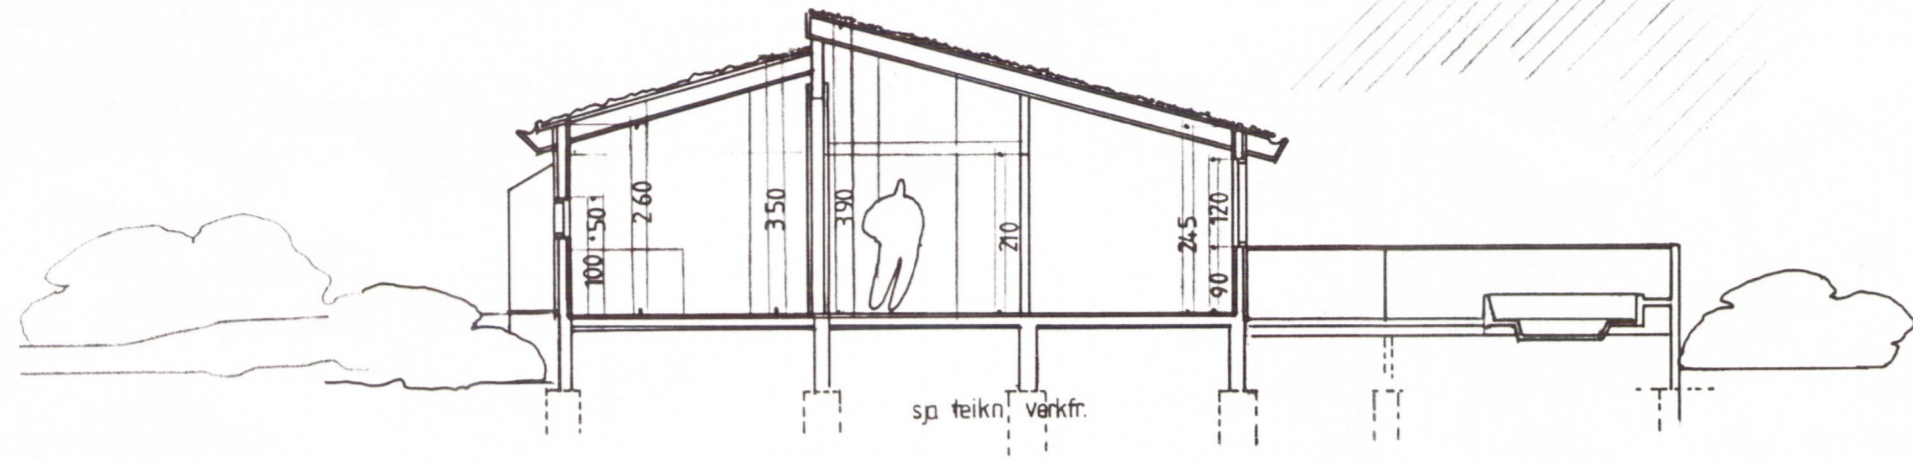

sneiding a-a 1:100

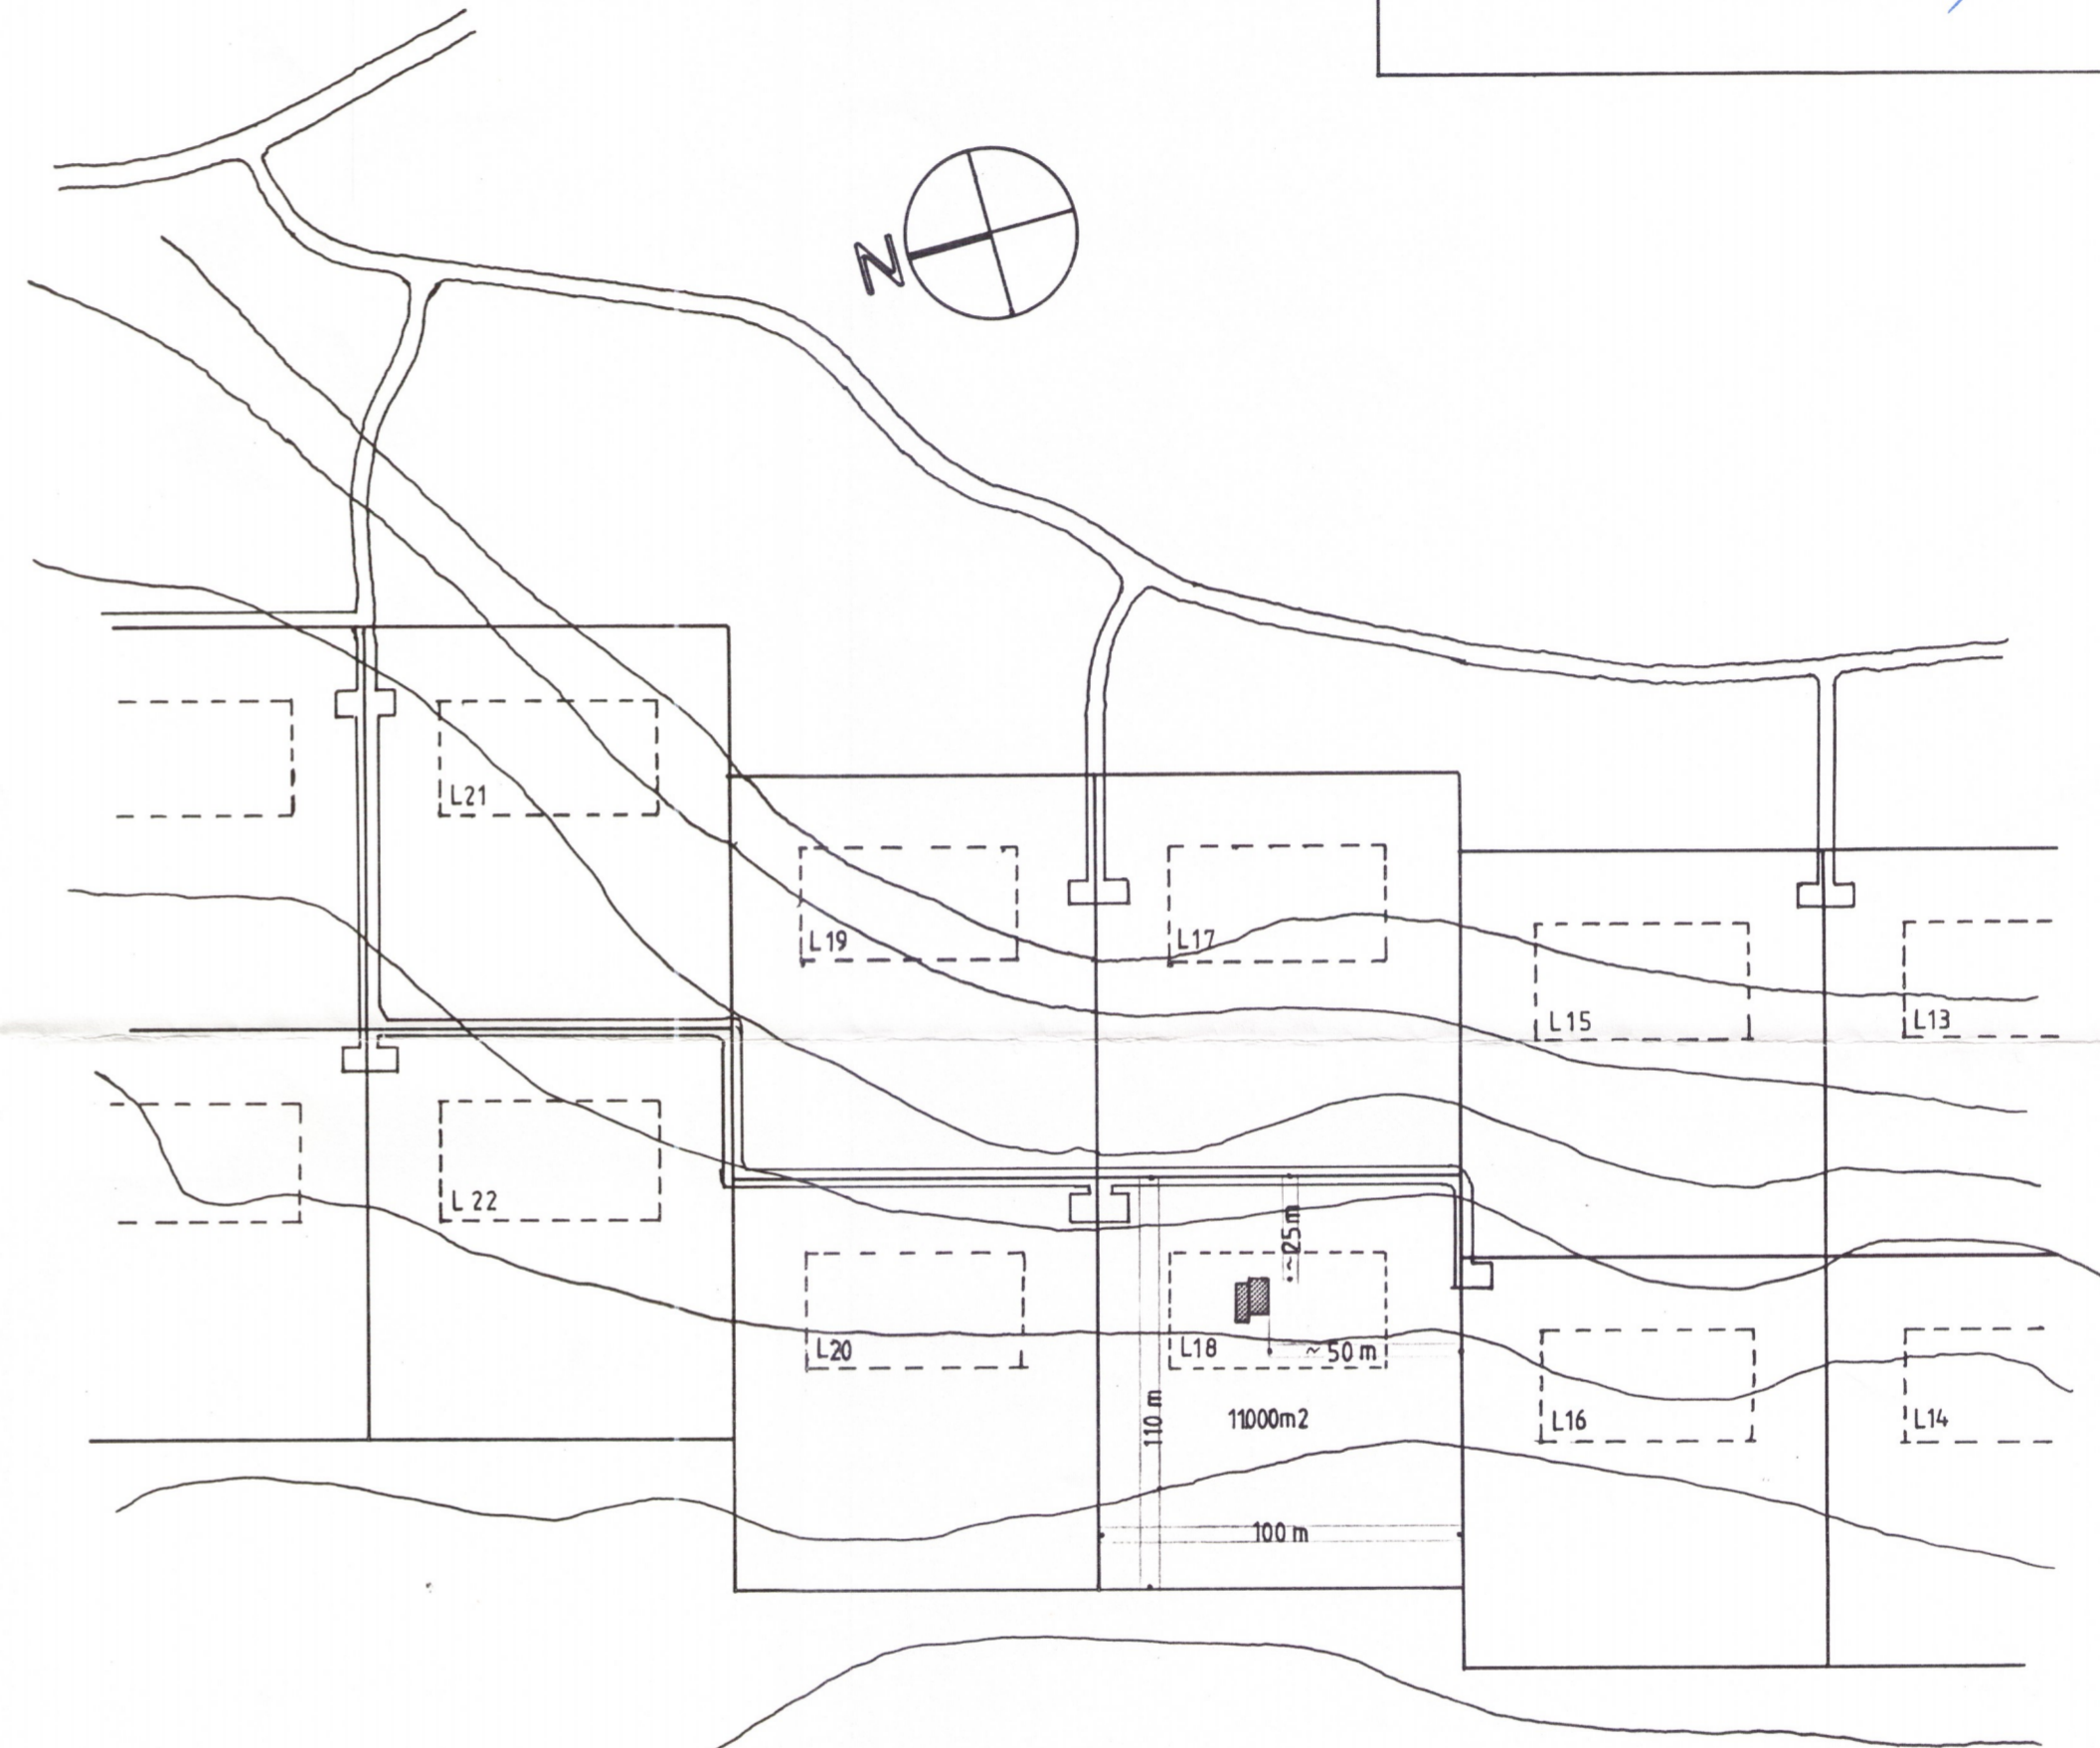

afstöðumynd 1:2000

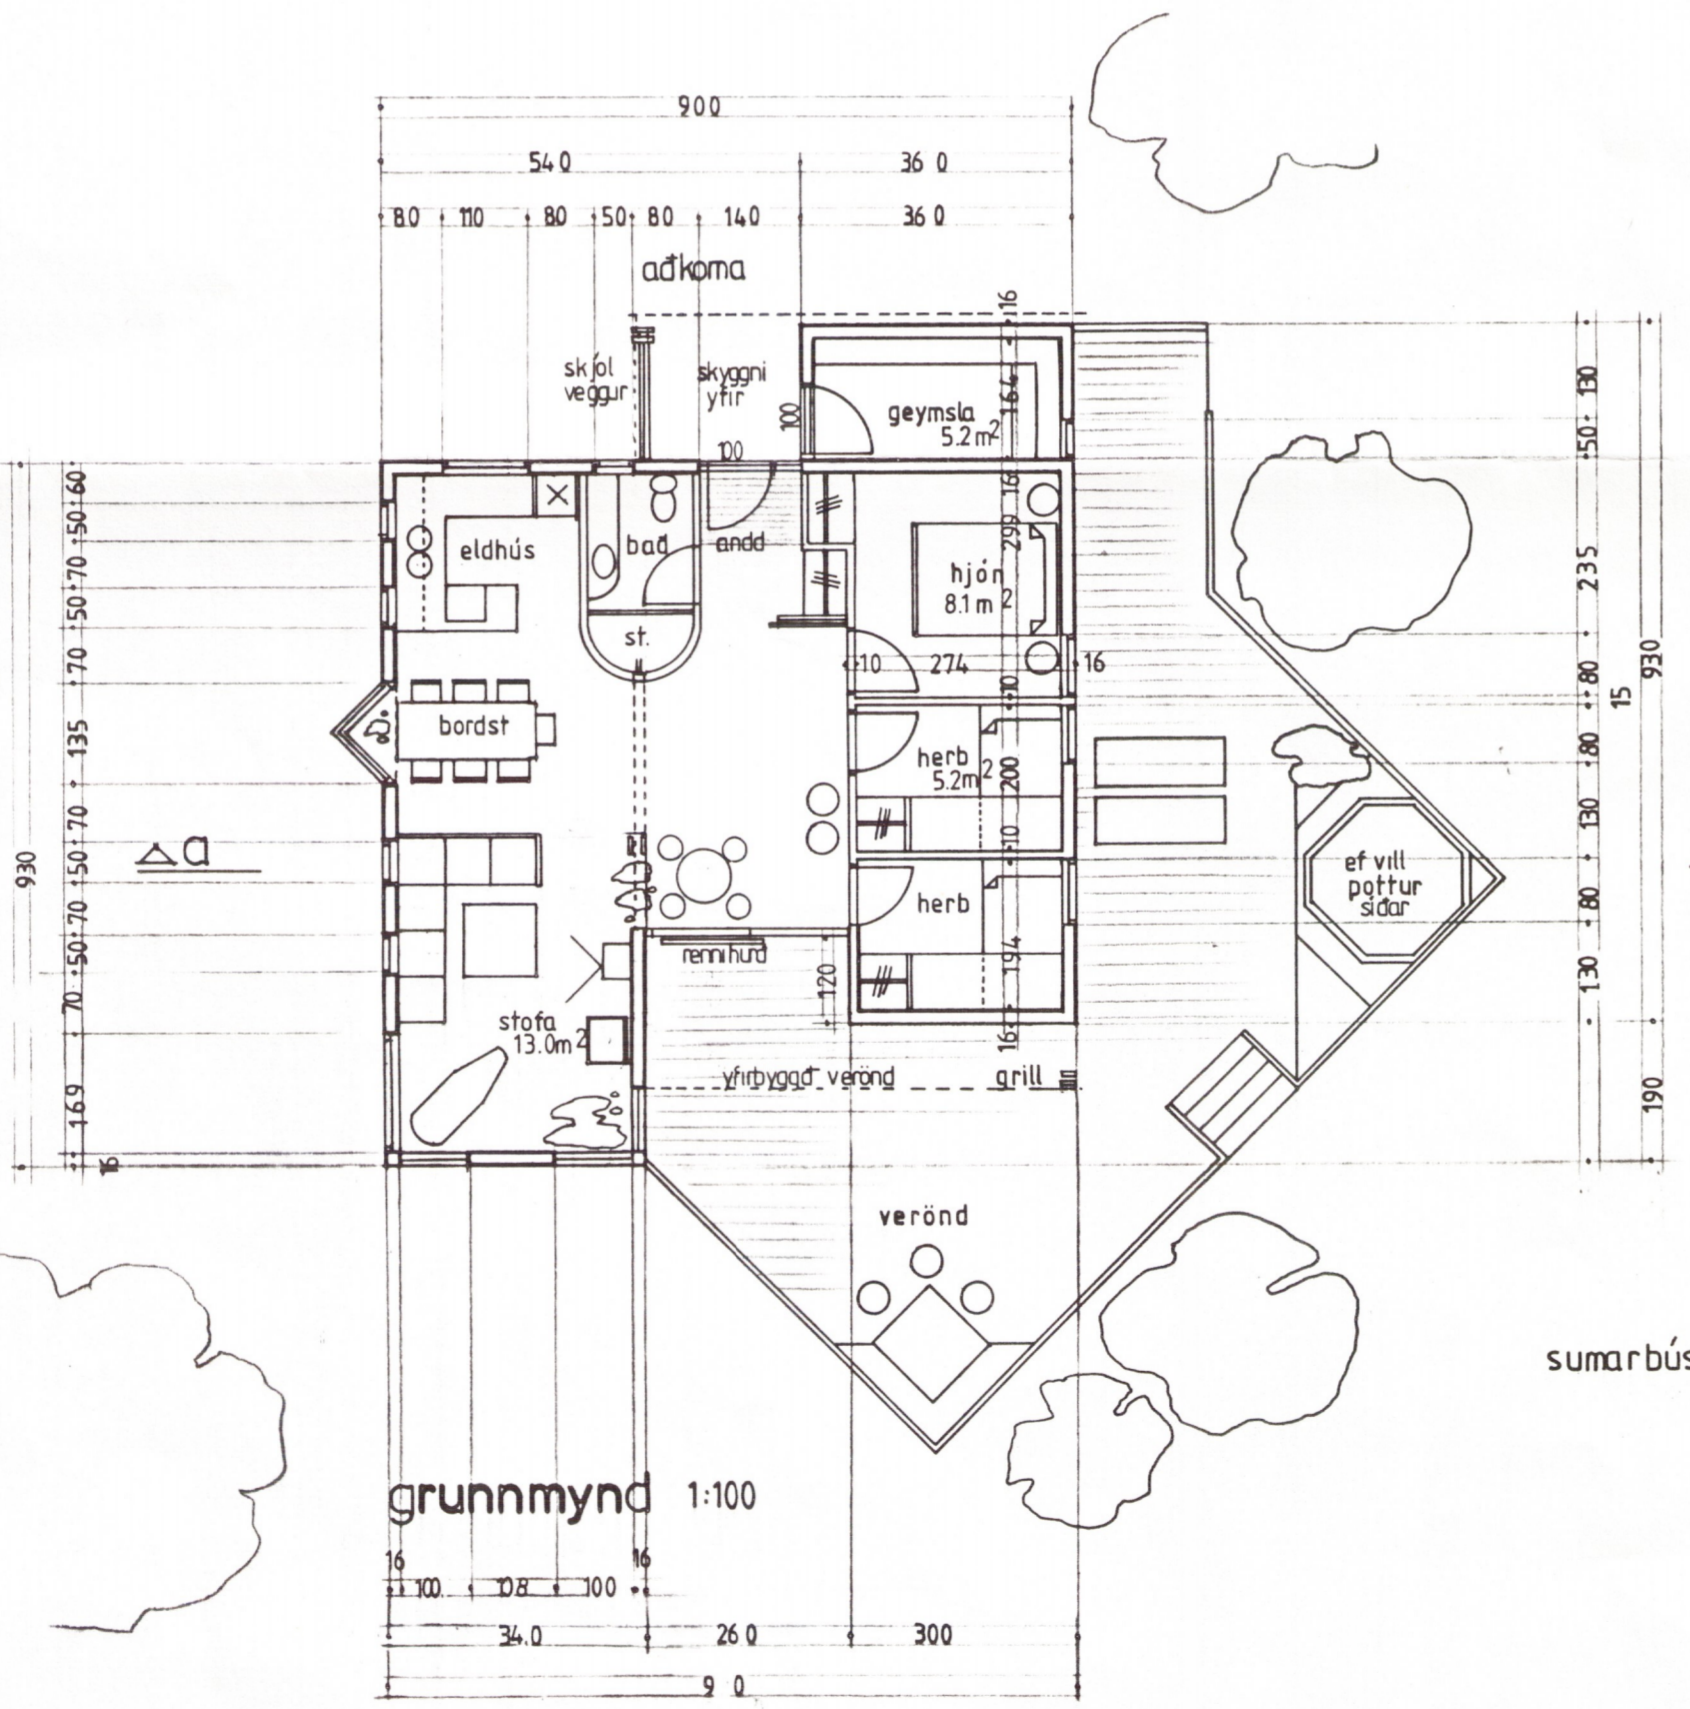

grunnmynd 1:100

fláformál
 sumarústaður: 70.0m² brutto f. utan geymslu 6.4m² rúmmál alls 239.3m³ br

eigandi: gunnar þorláksson, holtaseli 39, s: 77430, kt: 310355 - 5349

01	sumarústaður 3954	1:2000
	i landi kidjabergrs grimsnesi	1:100 júl '90
guðm gunnlaugsson, arkitekt faí teiknist. barónsstíg 5, s: 29640 <i>Guðm. Gunnlaugsson</i>		