



Samb. 27.01.2004
 BYGGINGARFULTRÚI
 GRÍMSNES OG GRÁFNINGSHEPPS
 Jóhann Samússon

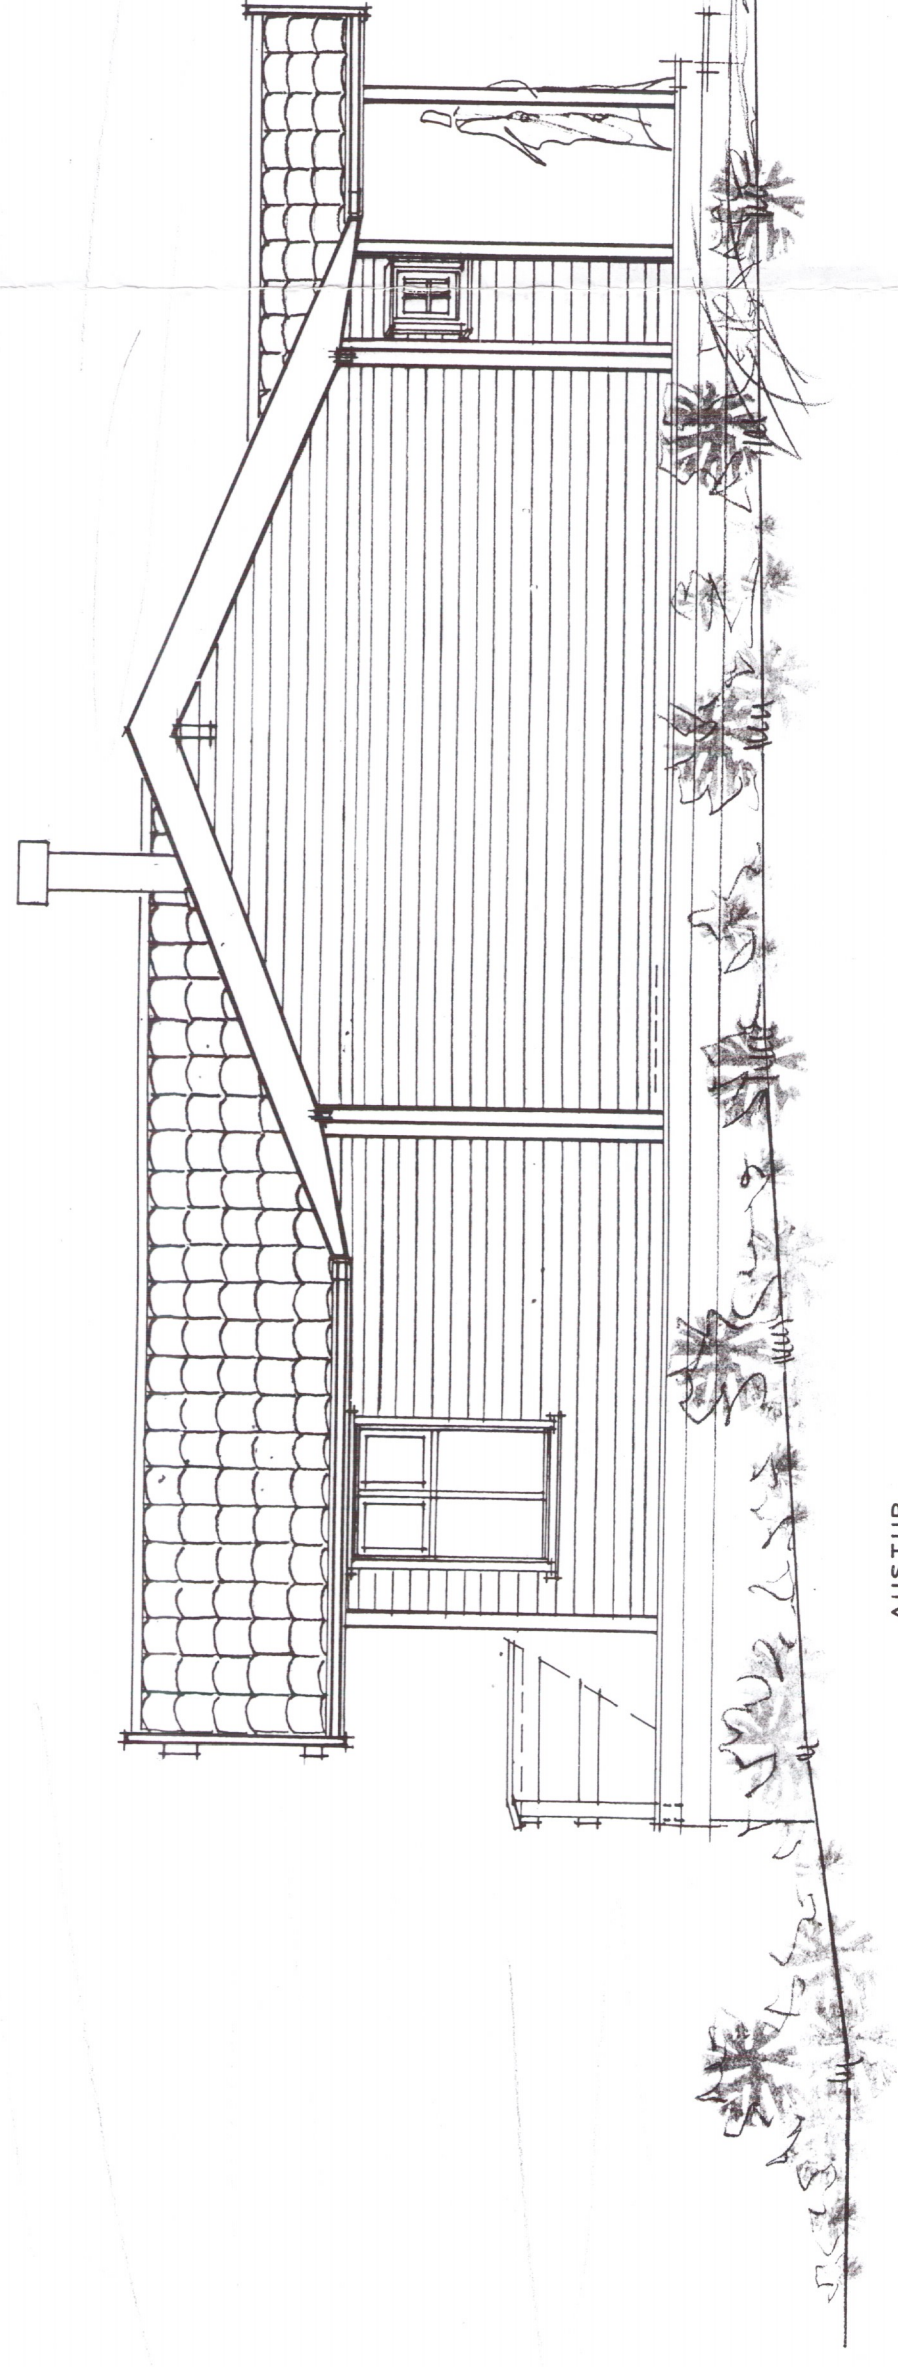

AUSTUR

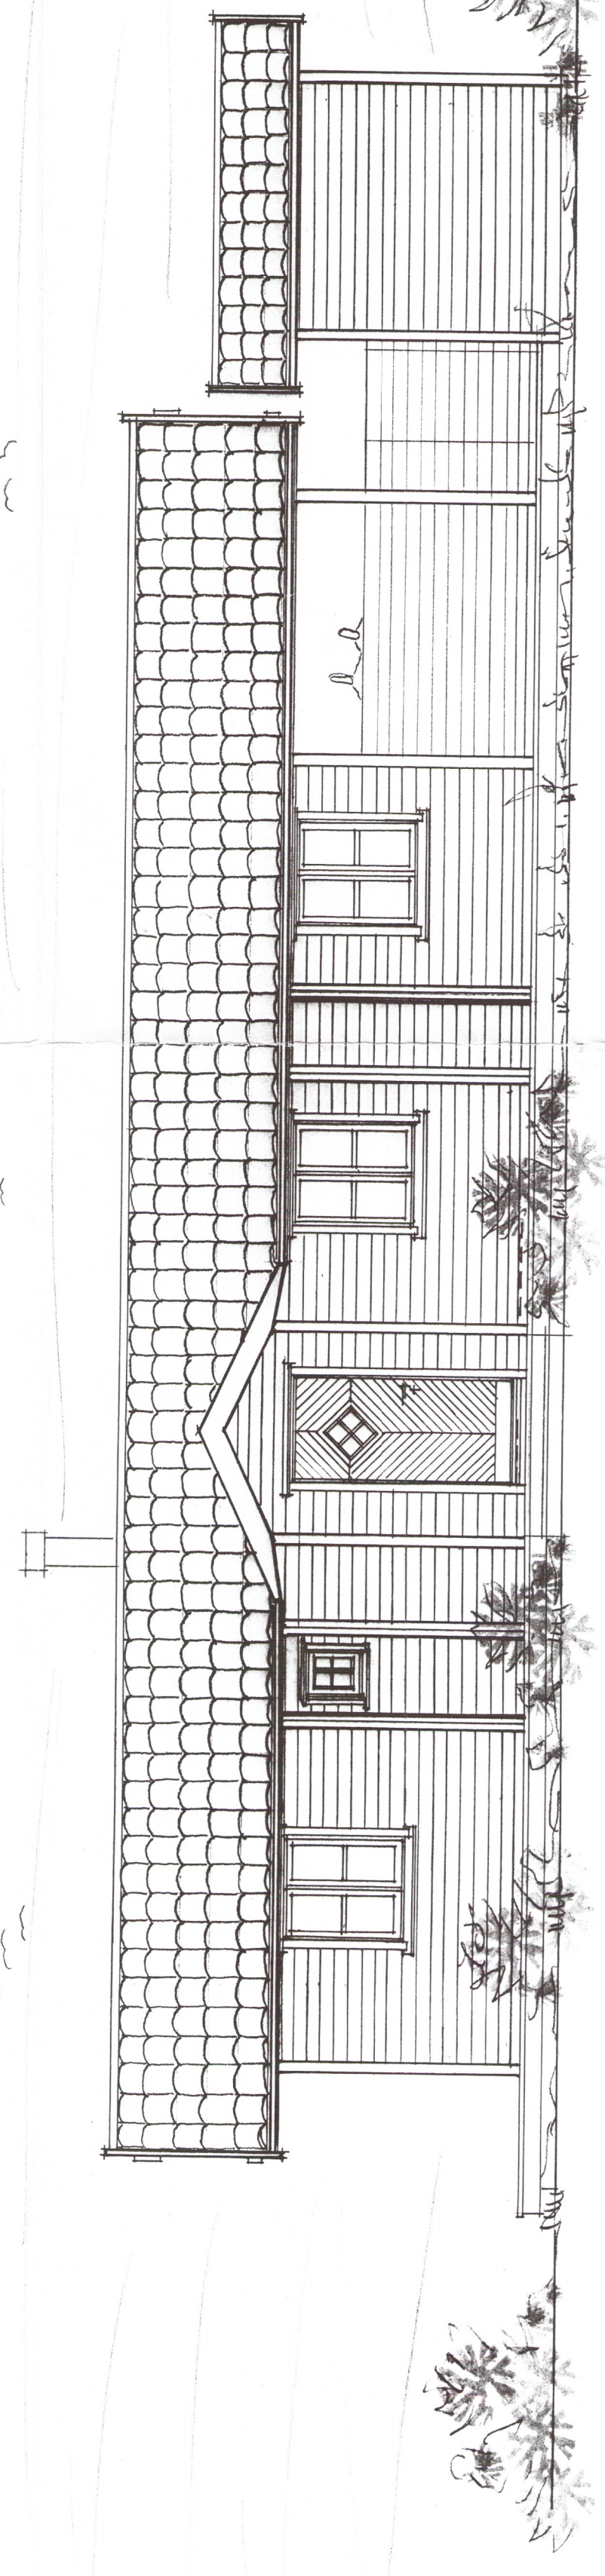

NORDUR

4022

Verkefni: ÁSABRAUT 19, GRÍMSNESI	Teikn. nr. 104/5
ÚTLÍT 1 : 50	Dags. JÚLÍ 2003
	e-mail: robert@arkoteiknistofa.is

ARKO TEIKNISTOFA Langhóltsveg 109 · 104 Rvk · Sími: 588-2500 · GSM: 894-6565 · Fax: 588-2501
 Jón Róbert Karriðson · KT: 020141-3449 *ARKO*

Br.