



Samb. 27.04.2008
 BYGGINGARFULLTRÚI
 GRÍMSNES OG GRÁFNINGSHEPPS
 Robert Karlsson

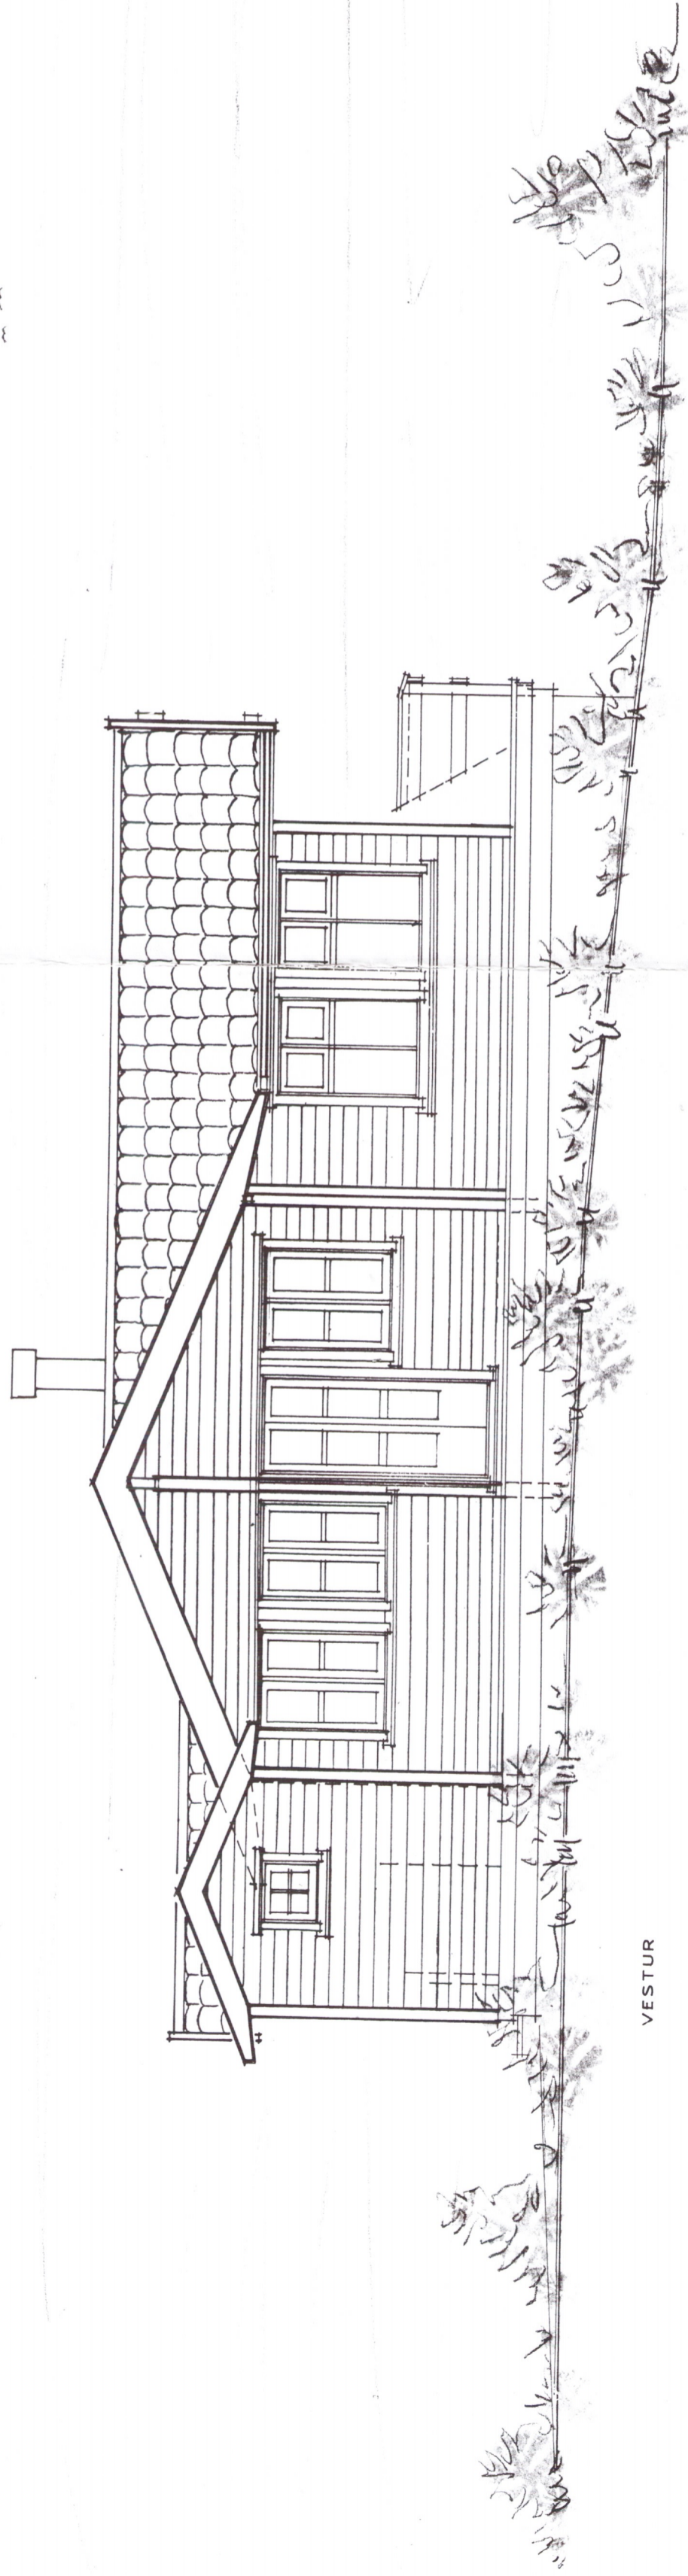

VESTUR

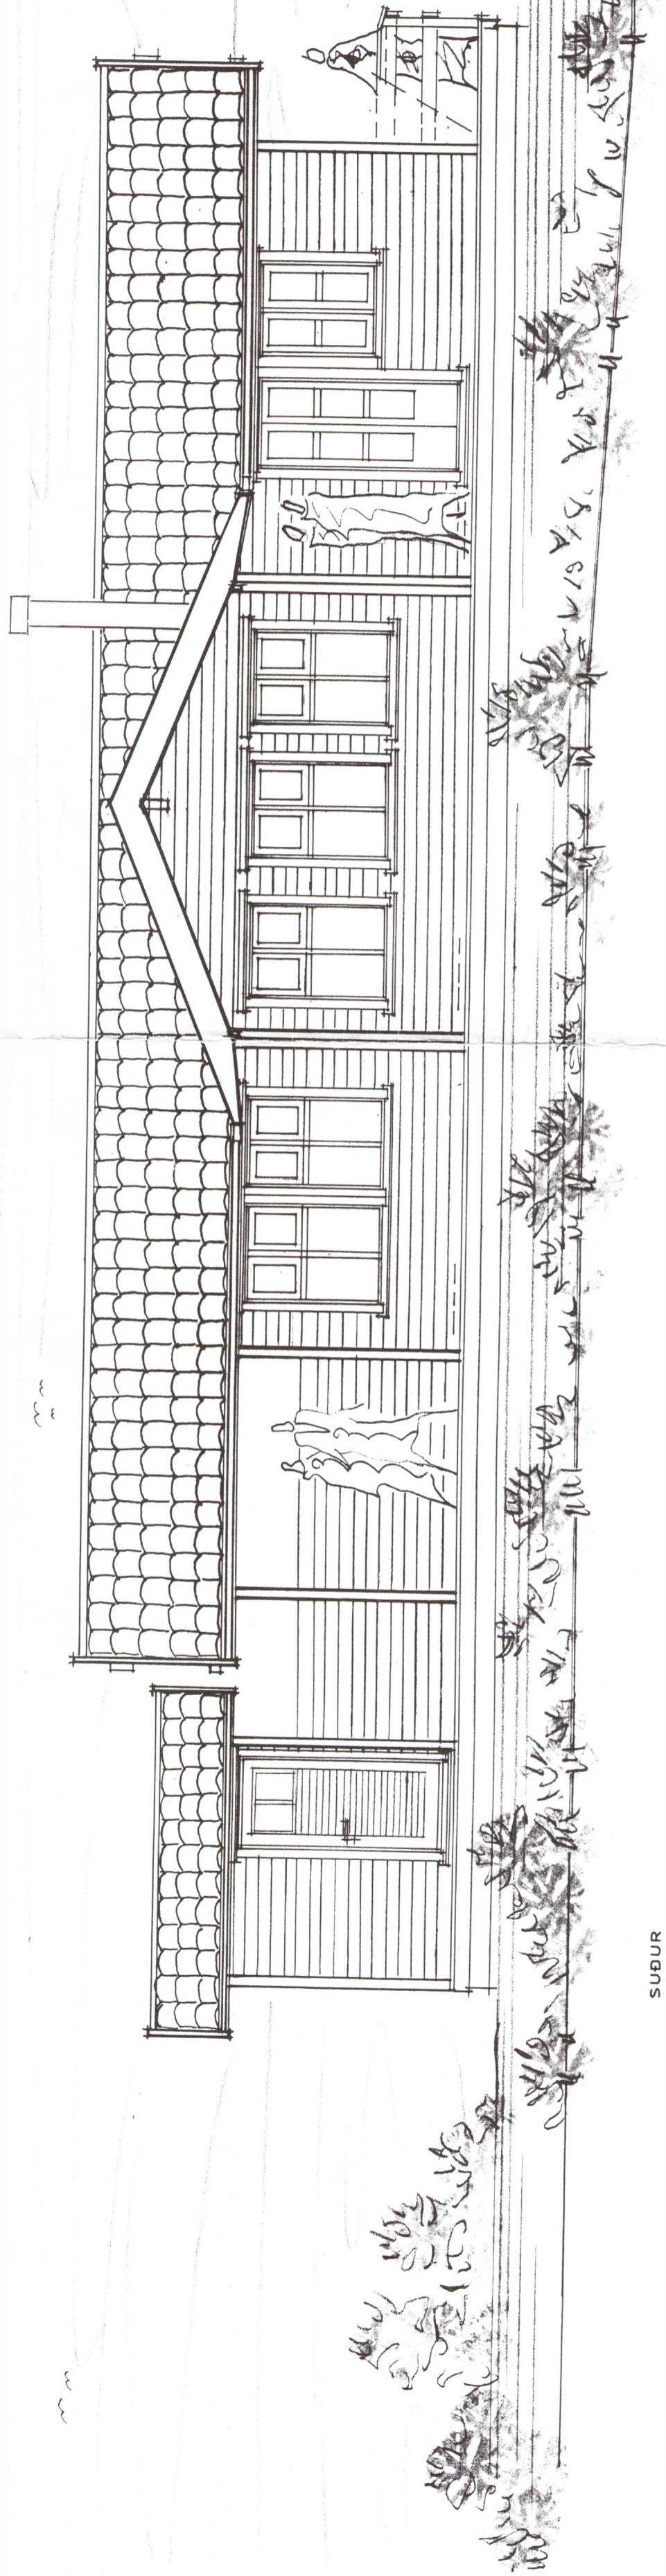

SUBUR

4023

| | |
|--------------------------------|-----------------------------------|
| Verkefni: ASABRAUT 19 GRÍMSNES | Teikni. nr. |
| UTLIT 1 : 50 | Dags. JULI 2003 |
| | e-mail: robert@arkoteiknistofa.is |

ARKO TEIKNISTOFA Langholti 109, 104 Rvk. Sími: 588-2500 · GSM: 894-6565 · Fax: 588-2501
 Jón Róbert Karlsson · KT: 020141-3449 *Robert*

Br.