




VESTUR M 1:50

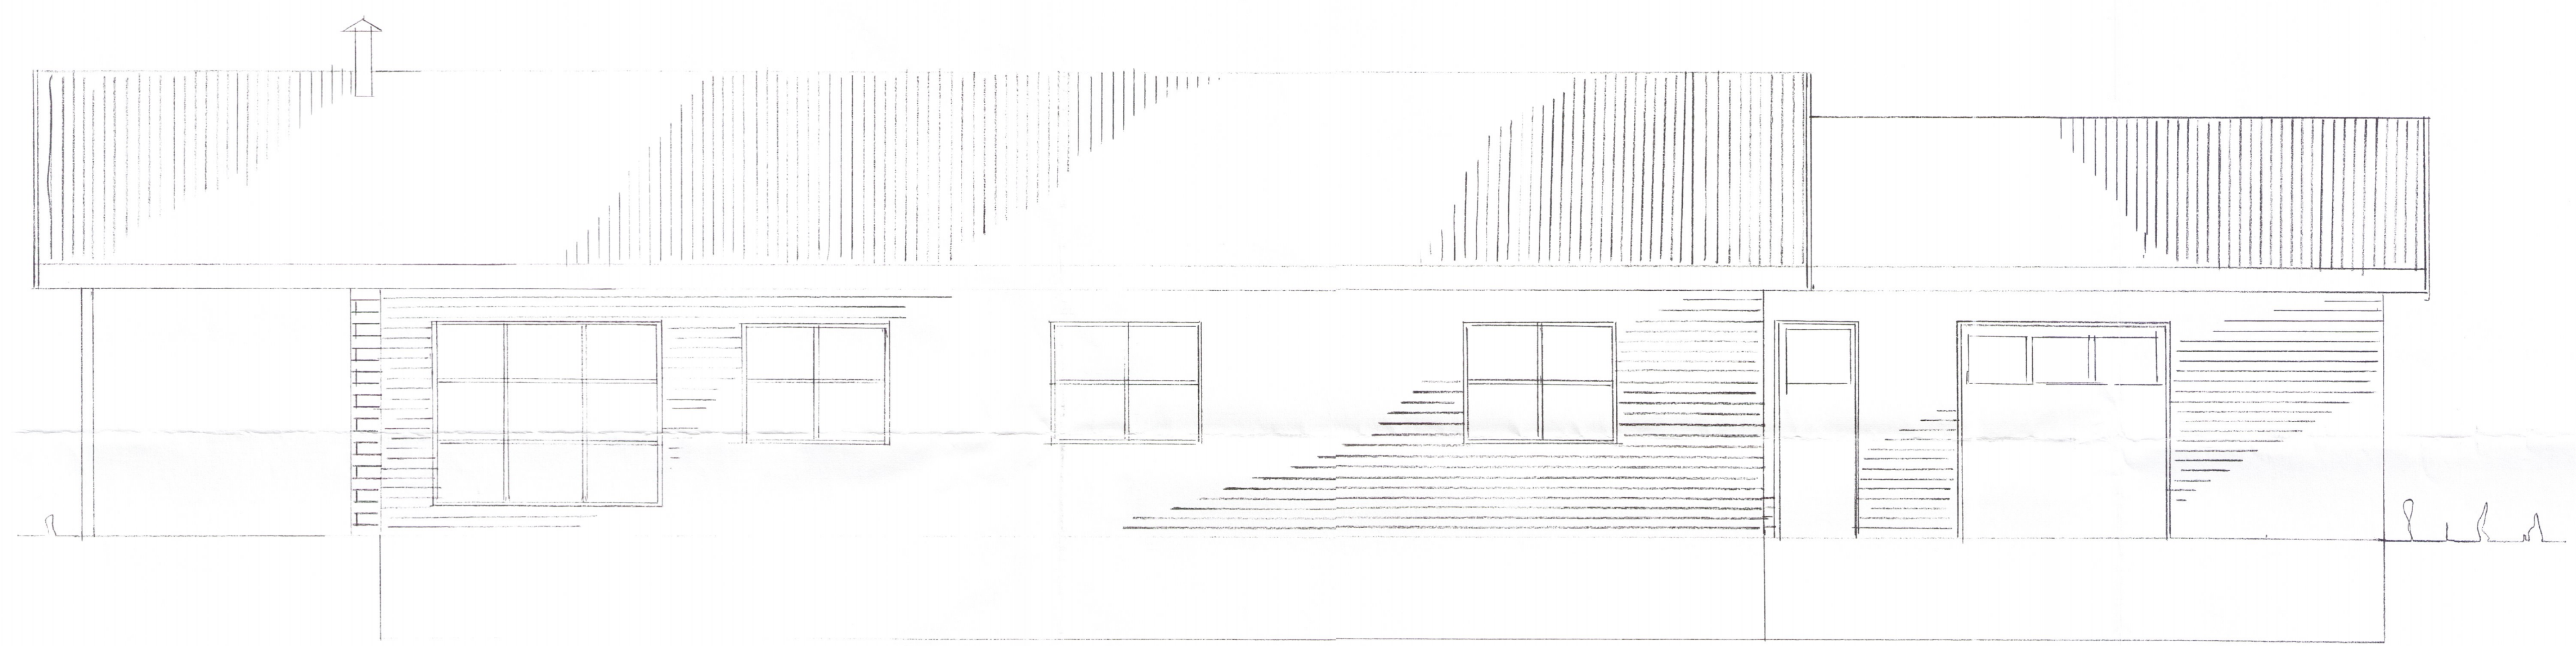

AUSTUR M 1:50

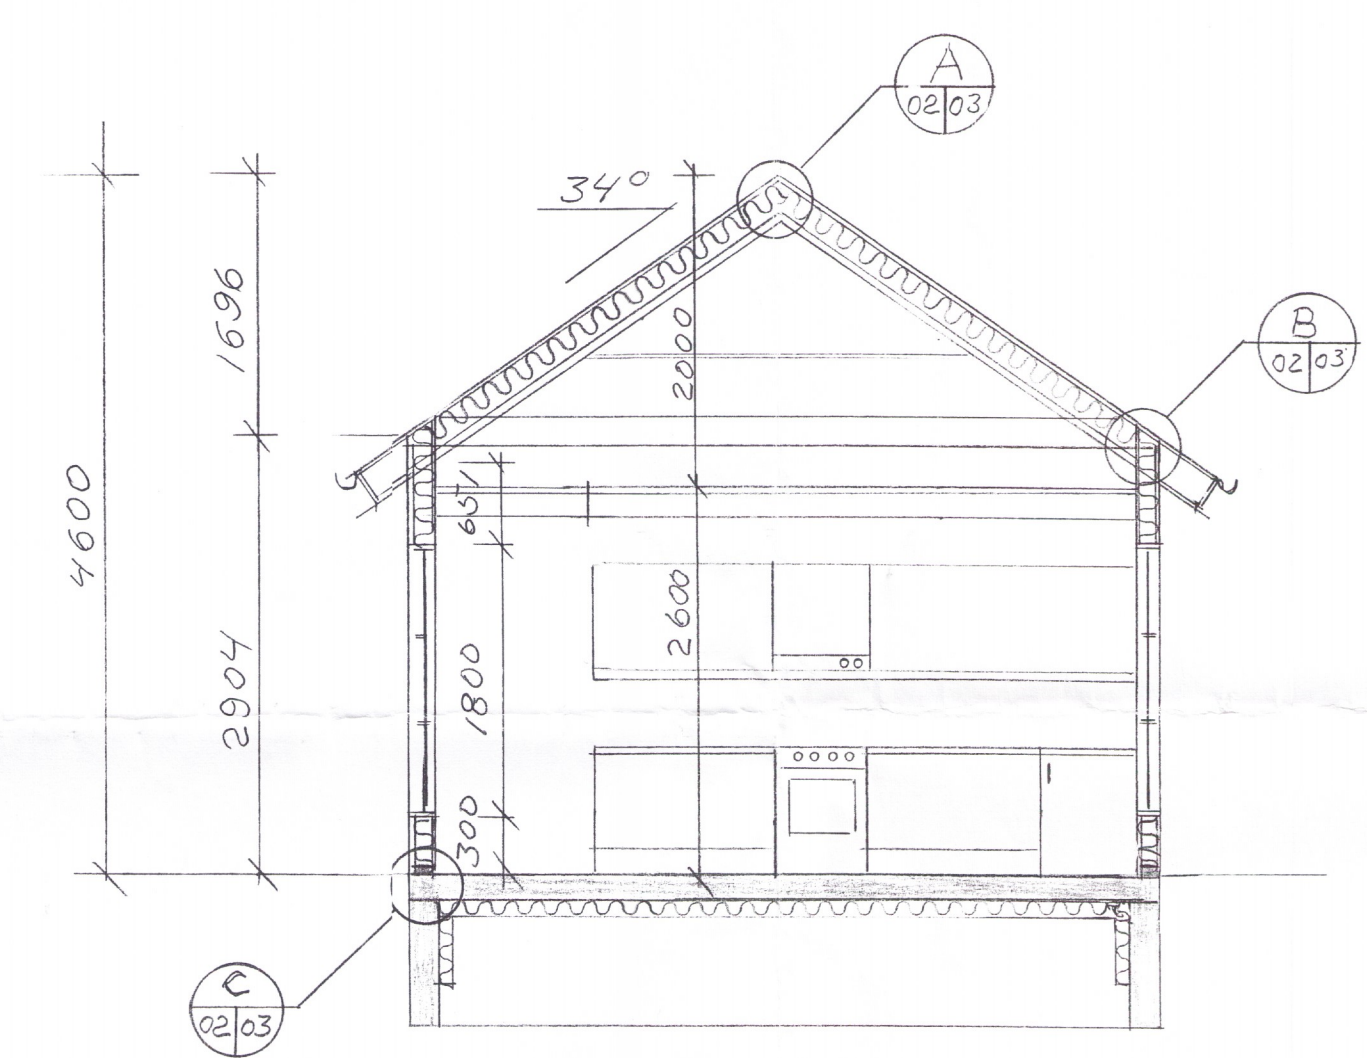

SNID A-A

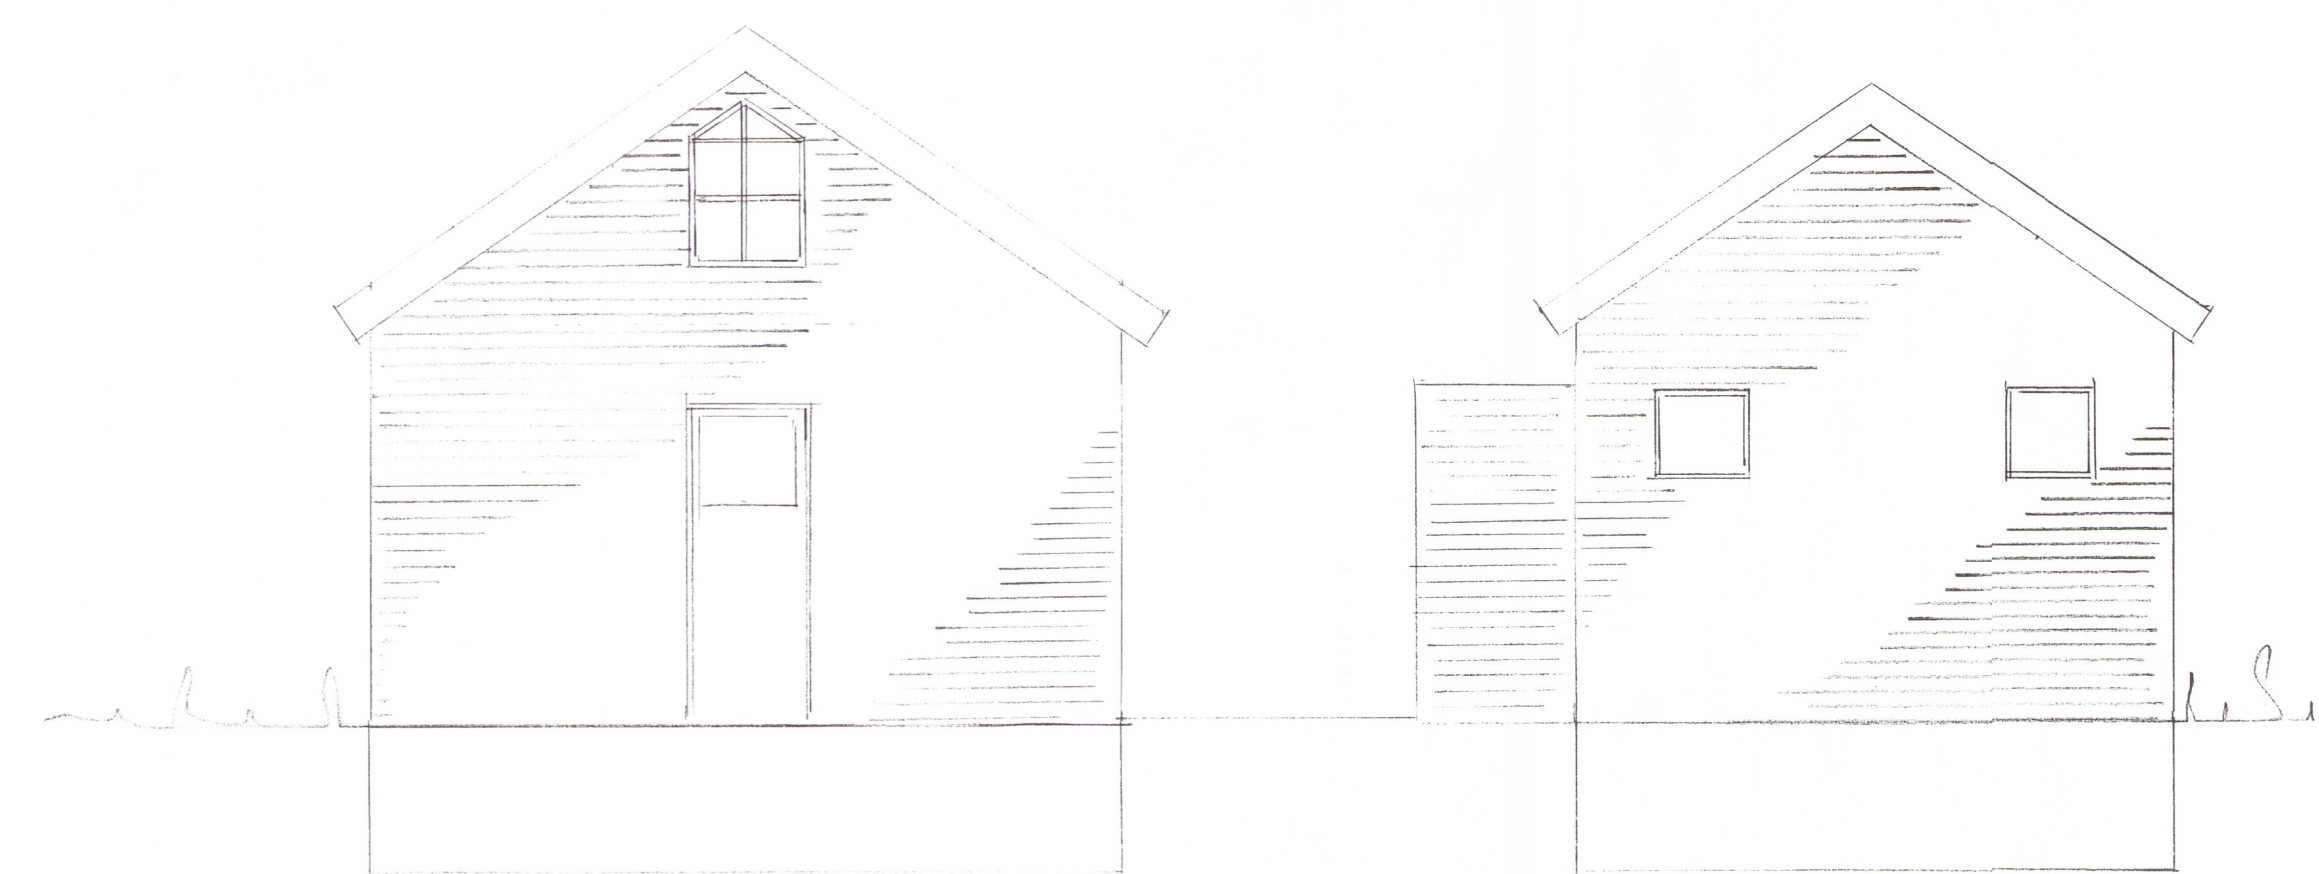

NORDUR M 1:50



SUDUR M 1:50

Sjá einnig skýringar á teikningu nr. 06-01.01.01 og 06-01.2.03  
Öll ónefnd mál eru í millimetrum

TR-TÆKNIRÁÐGJÖF					
HAMRAVÍK 22, 112 REYKJAVÍK, s. 588 5558, kt. 580474-0479					
Hákon Örn Arnþórsson, byggingatæknifræðingur MTFI, kt. 170558-5349					
VERKEFNI: Ásabraut 33, Grímsnesi					
Sumarhús og geymsla					
BYGGINGAN.TEIKN.: Útlit og snið <span style="float: right;">3427</span>					
DAGS: 22.3.2006	MÆLIKVI: 1:50	HÁNNAD: HÖA <i>H. Höfnir</i>	TEIKN. hóa	NR. 06 01.1.02	BR. NR.